

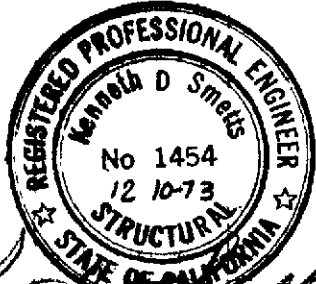
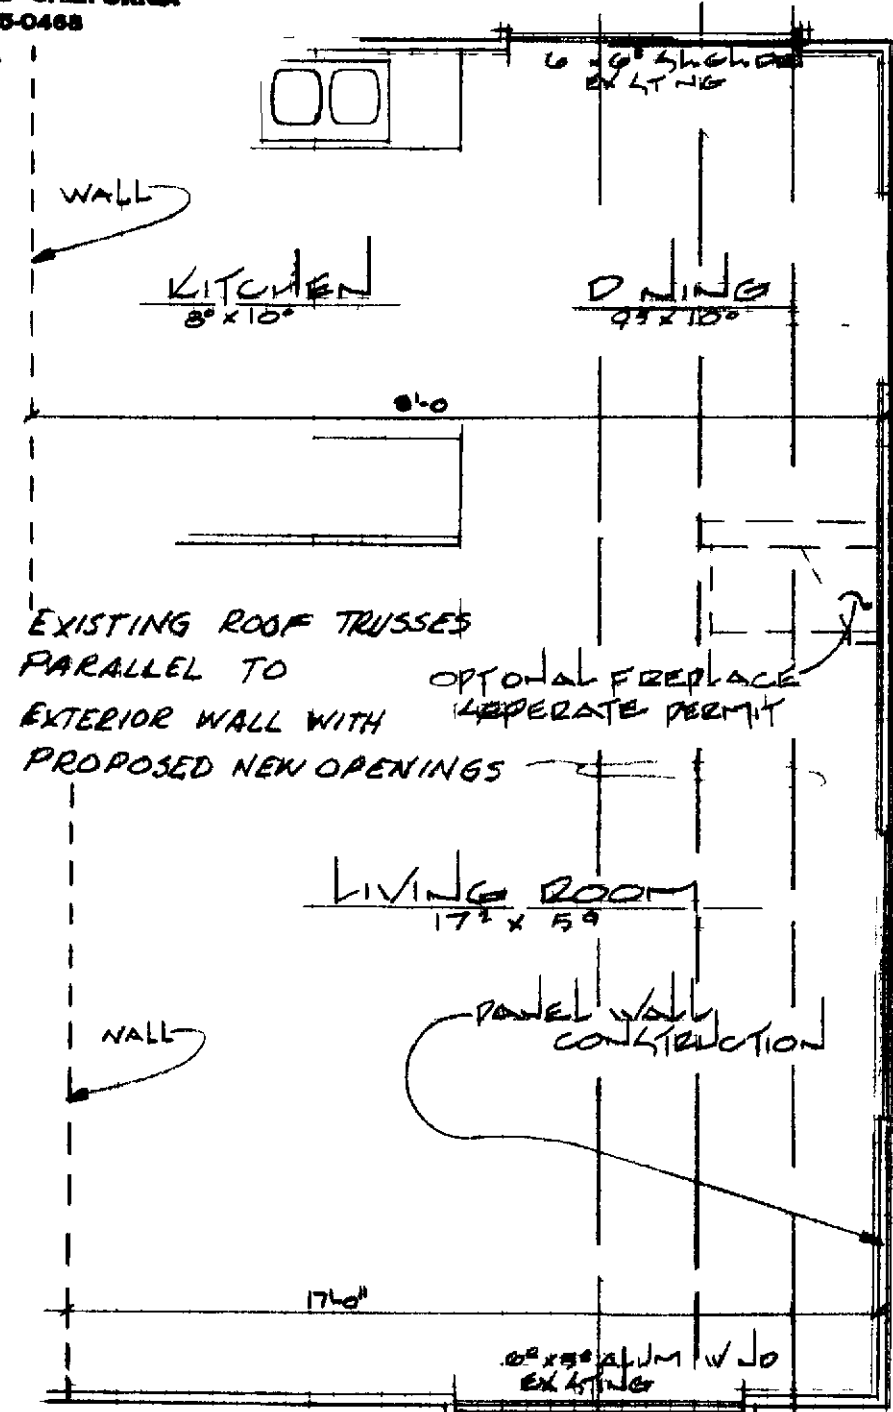


See Calculations (2 sheets), dated 12-4-73 Job 7316

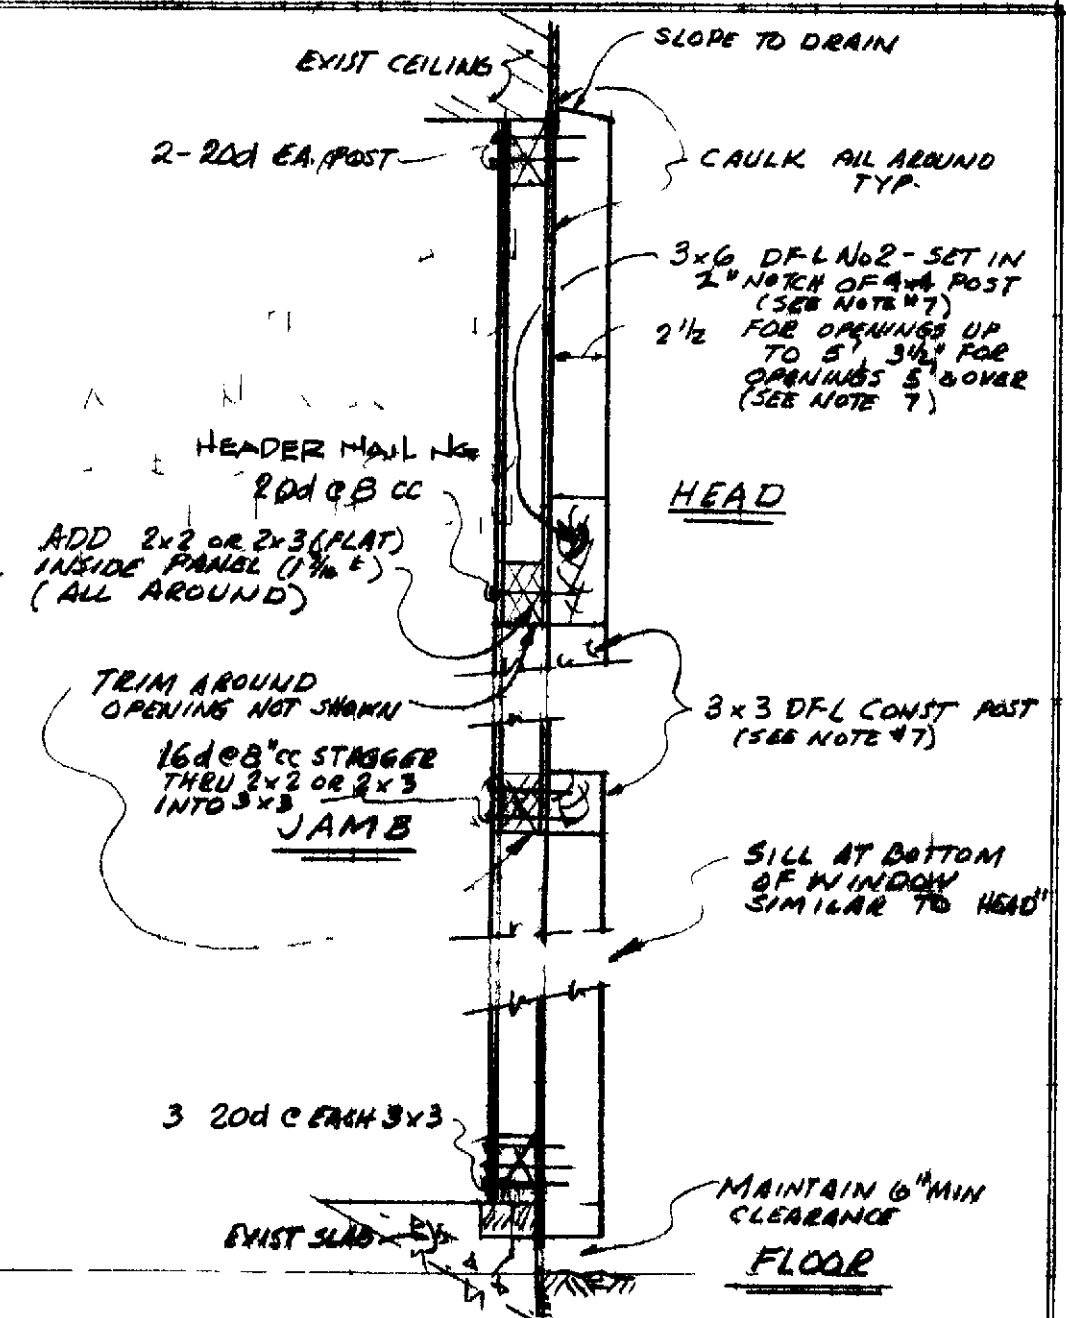

Ronald D. Smith
 REGISTERED PROFESSIONAL ENGINEER
 No 1454
 12-10-73
 STRUCTURAL
 STATE OF CALIFORNIA
 33 4 RELIEZ HIGHLAND ROAD
 LAFAYETTE CALIFORNIA
 415-935-0468
 Job 7316

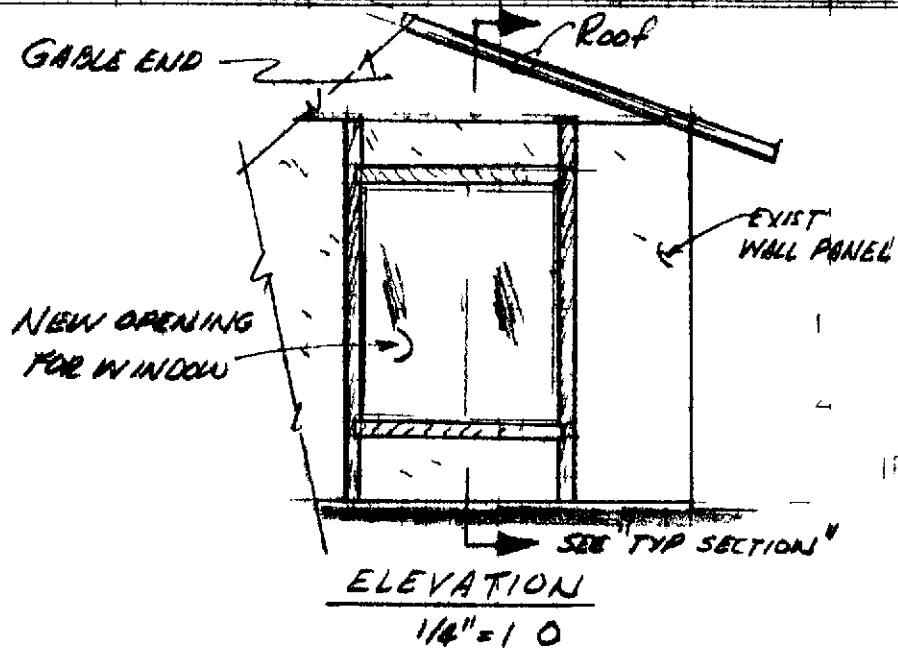

PARTIAL FLOOR PLAN
 1/4" = 1'-0"

NEW 4" x 5" ALUMINUM SLIDING WINDOW
 2 2" x 4" HEADER REQ'D MATCH EXIST HEIGHT
 VERTICAL FRAMING - STUD GRADE OR BETTER
 HORIZONTAL FRAMING - #2 DFL (K) OR BETTER

NEW 3' x 5' 4' x 5' OR 6' x 5'

NOTE UNLESS OTHERWISE SPECIFIED

- 1 DIMENSIONS HAVE PREFERENCE OVER SCALE
- 2 CONTRACTOR SHALL VERIFY ALL DIMENSIONS AND CONDITIONS AT EACH JOB SITE
- 3 ALL PHASES OF CONSTRUCTION SHALL COMPLY WITH THE CURRENT ED OF THE UBC AND/OR STATE AND LOCAL CODES
- 4 CONTRACTOR SHALL SECURE & PAY FOR ALL PERMITS REQUIRED BY THE ORANGE COUNTY DEPT. OF BUILDING AND SAFETY & PROFESSIONAL COMMUNITY MANAGEMENT NO.
- 5 UPON COMPLETION CONTRACTOR SHALL REMOVE ALL DEBRIS AND EXCESS MATERIAL AND LEAVE ALL AREAS OF WORK BROOM CLEAN
- 6 LIMIT OPENINGS TO 2 - 6' OPENINGS WITH NO FIREPLACE OPENING OR - 2 - 4' OPENINGS WITH FIRE PLACE OPENING
- 7 FOR OPENINGS 5' AND OVER REPLACE 3x3 POSTS & 3x6 HEADER OR WITH 4x3 POSTS AND 4x6 HEADERS, ETC
- 8 IF BOTH OPTION 1 & 2 ARE INSTALLED, THEY MUST BE IDENTICAL IN SIZE AND ELEVATION SEE NOTE #6 FOR RESTRICTIONS
- 9 NO PATIO COVER ALLOWED AT NEW OPENING

TYPICAL SECTION

SCALE 1/2" = 1'-0"

LEISURE WORLD STANDARD PLAN NUMBER 129
PROFESSIONAL COMMUNITY MGT INC APPROVED JAN 1973 REV 2-27-74
P.C. M. M. INC. 380-4616 P.O. B. ZZZO LAJUNIA APTS