



SECTION 'A'
SCALE 3/8"=1'-0"

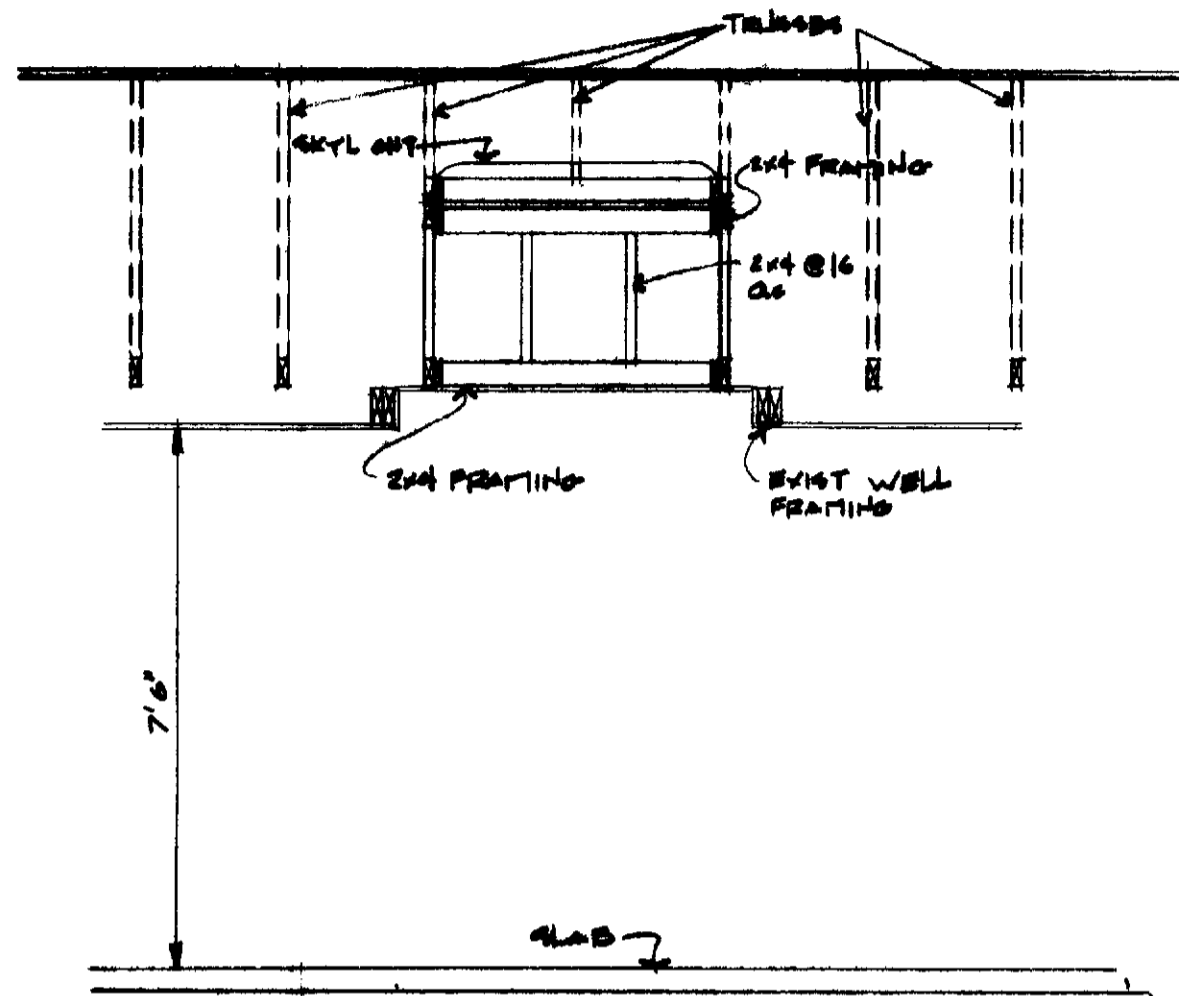


SECTION B
SCALE 3/8"=1'-0"

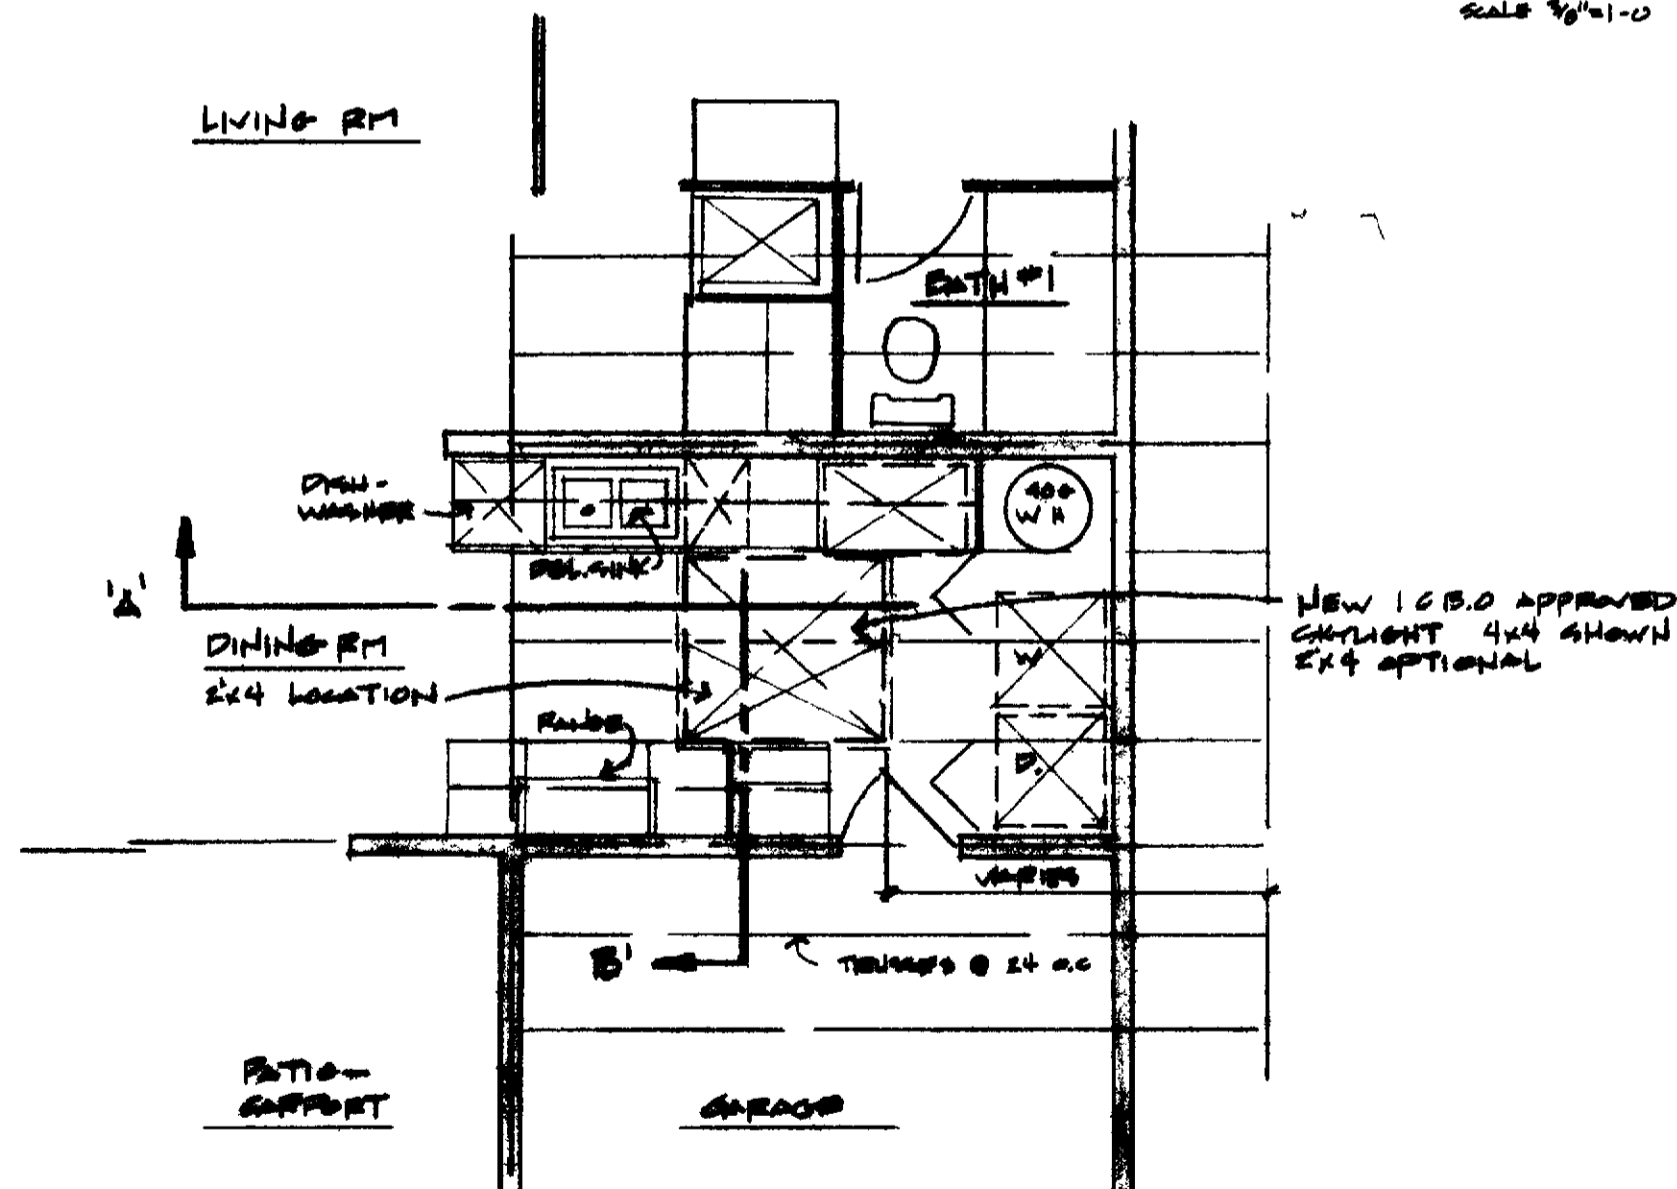

FLOOR PLAN
SCALE 1/4"=1'-0"

GENERAL NOTES

1. DIMENSIONS HAVE PREFERENCE OVER SCALE
2. CONTRACTOR SHALL VERIFY ALL DIMENSIONS AND CONDITIONS PRIOR TO ANY WORK
3. CONTRACTOR SHALL SECURE & PAY FOR ANY & ALL PERMITS REQUIRED BY P.C.H. & BY THE O.E. BLDG DEPT
4. ALL PHASES OF CONSTRUCTION SHALL COMPLY WITH CURRENT PD U.S.C AND/OR STATE AND LOCAL CODES
5. UPON COMPLETION OF WORK CONTRACTOR SHALL REMOVE ALL EXCESS MATERIAL AND LEAVE AREAS OF WORK BROOM CLEAN
6. ALL FASTENERS EXPOSED TO WEATHERING SHALL BE OF A NON-CORROSIVE OR GALVANIZED MATERIAL
7. FRAMING LUMBER - HORIZONTAL D.F.-L#1 VERTICAL D.F. L#2 OR BETT
8. LINE SKYLIGHT WELL W/ 1/2" DRY WALL AND TAPE ALL CORNERS AND JOINTS JOINT FLAT WHITE ALL INSIDE WELL
9. SKYLIGHT SHALL BE AN I.C.B.O APPROVED ITEM WITH A MINIMUM CURB HEIGHT OF 6" AND NOT MORE THAN 6"
10. USE CLEAR SILICONE SEAL AT ALL FLASHING TO FLASHING, FLASHING TO CURB AND ALL POSSIBLE LEAK AREAS
11. FLASHING UNDER SHINGLE A MINIMUM OF 6"
12. I.C.B.O # 1998 OR APPROVED EQUAL ONLY
13. NO SELF FLASHING SKYLITES SHALL BE INSTALLED
14. ALL SKYLITES SHALL BE FASTENED DOWN WITH CAP SCREWS ONLY NO NAILS SHALL BE USED
15. MINIMUM 3/8" CLEARANCE BETWEEN ROOF & TOP OF CURB REQUIRED

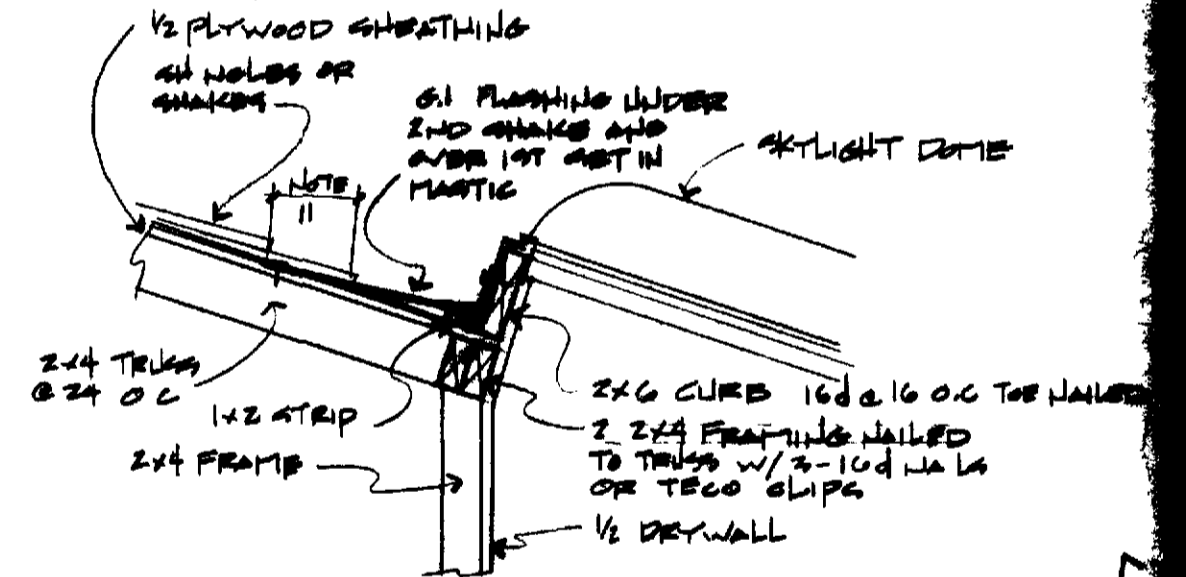

TYPICAL CURB DETAIL
SCALE 1"=1'-0"

73-507