



GENERAL NOTES

1. The drawings and specifications and other references shall be read in conjunction with the City of Laguna Hills Ordinance No. 168000, as amended, and the California Building Code, as amended.
2. The contractor shall be responsible for obtaining all necessary permits from the appropriate agencies.
3. The contractor shall be responsible for obtaining all necessary insurance and bonds.
4. The contractor shall be responsible for obtaining all necessary approvals from the appropriate agencies.
DETAIL RAFTERS TO LEDGER Scale 1-1/2 = 1-0

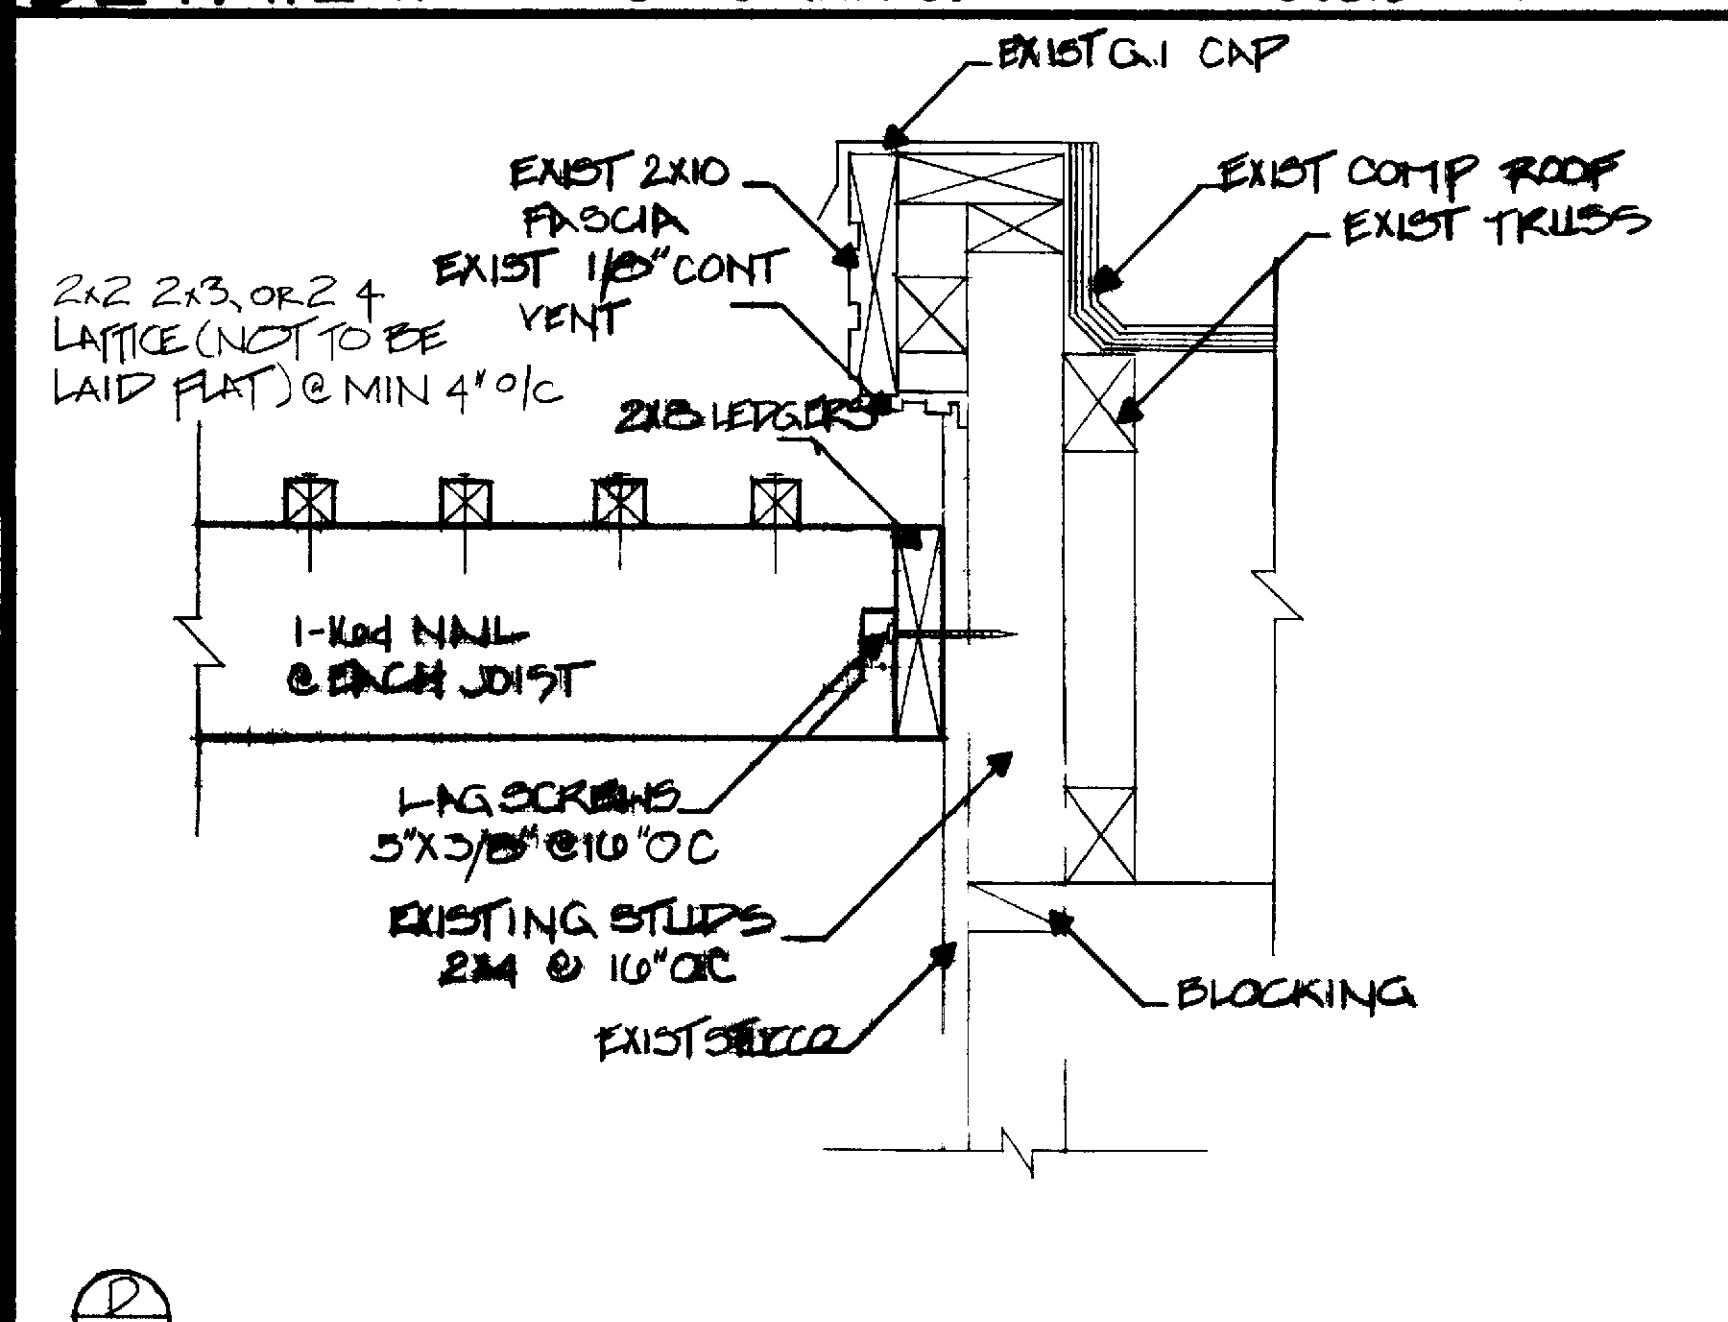

BUILDING PLAN (1 PLAN)

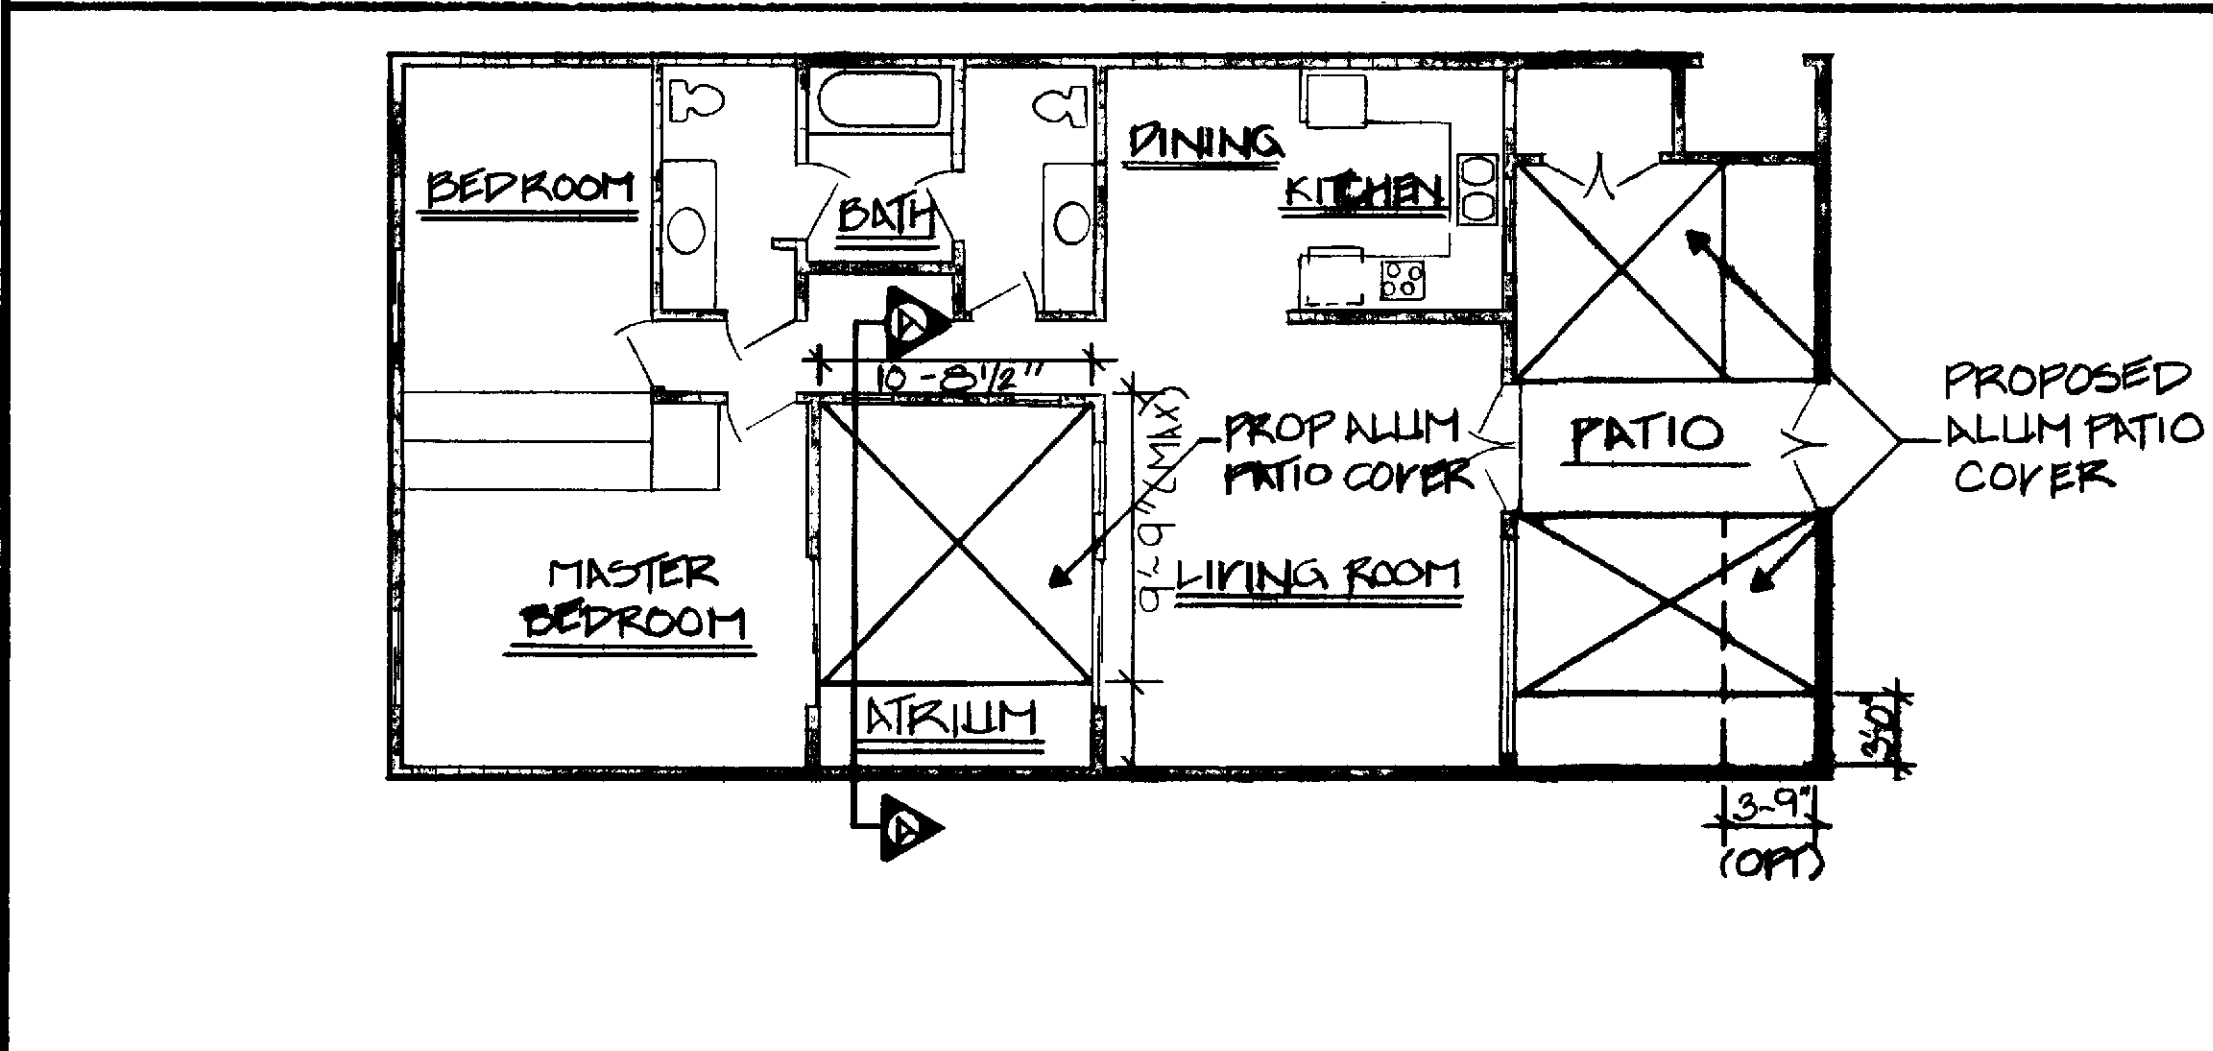


ALUMINUM COVER

TYPICAL FLOOR PLAN

Scale NONE

BUILDING PLAN (1a PLAN)

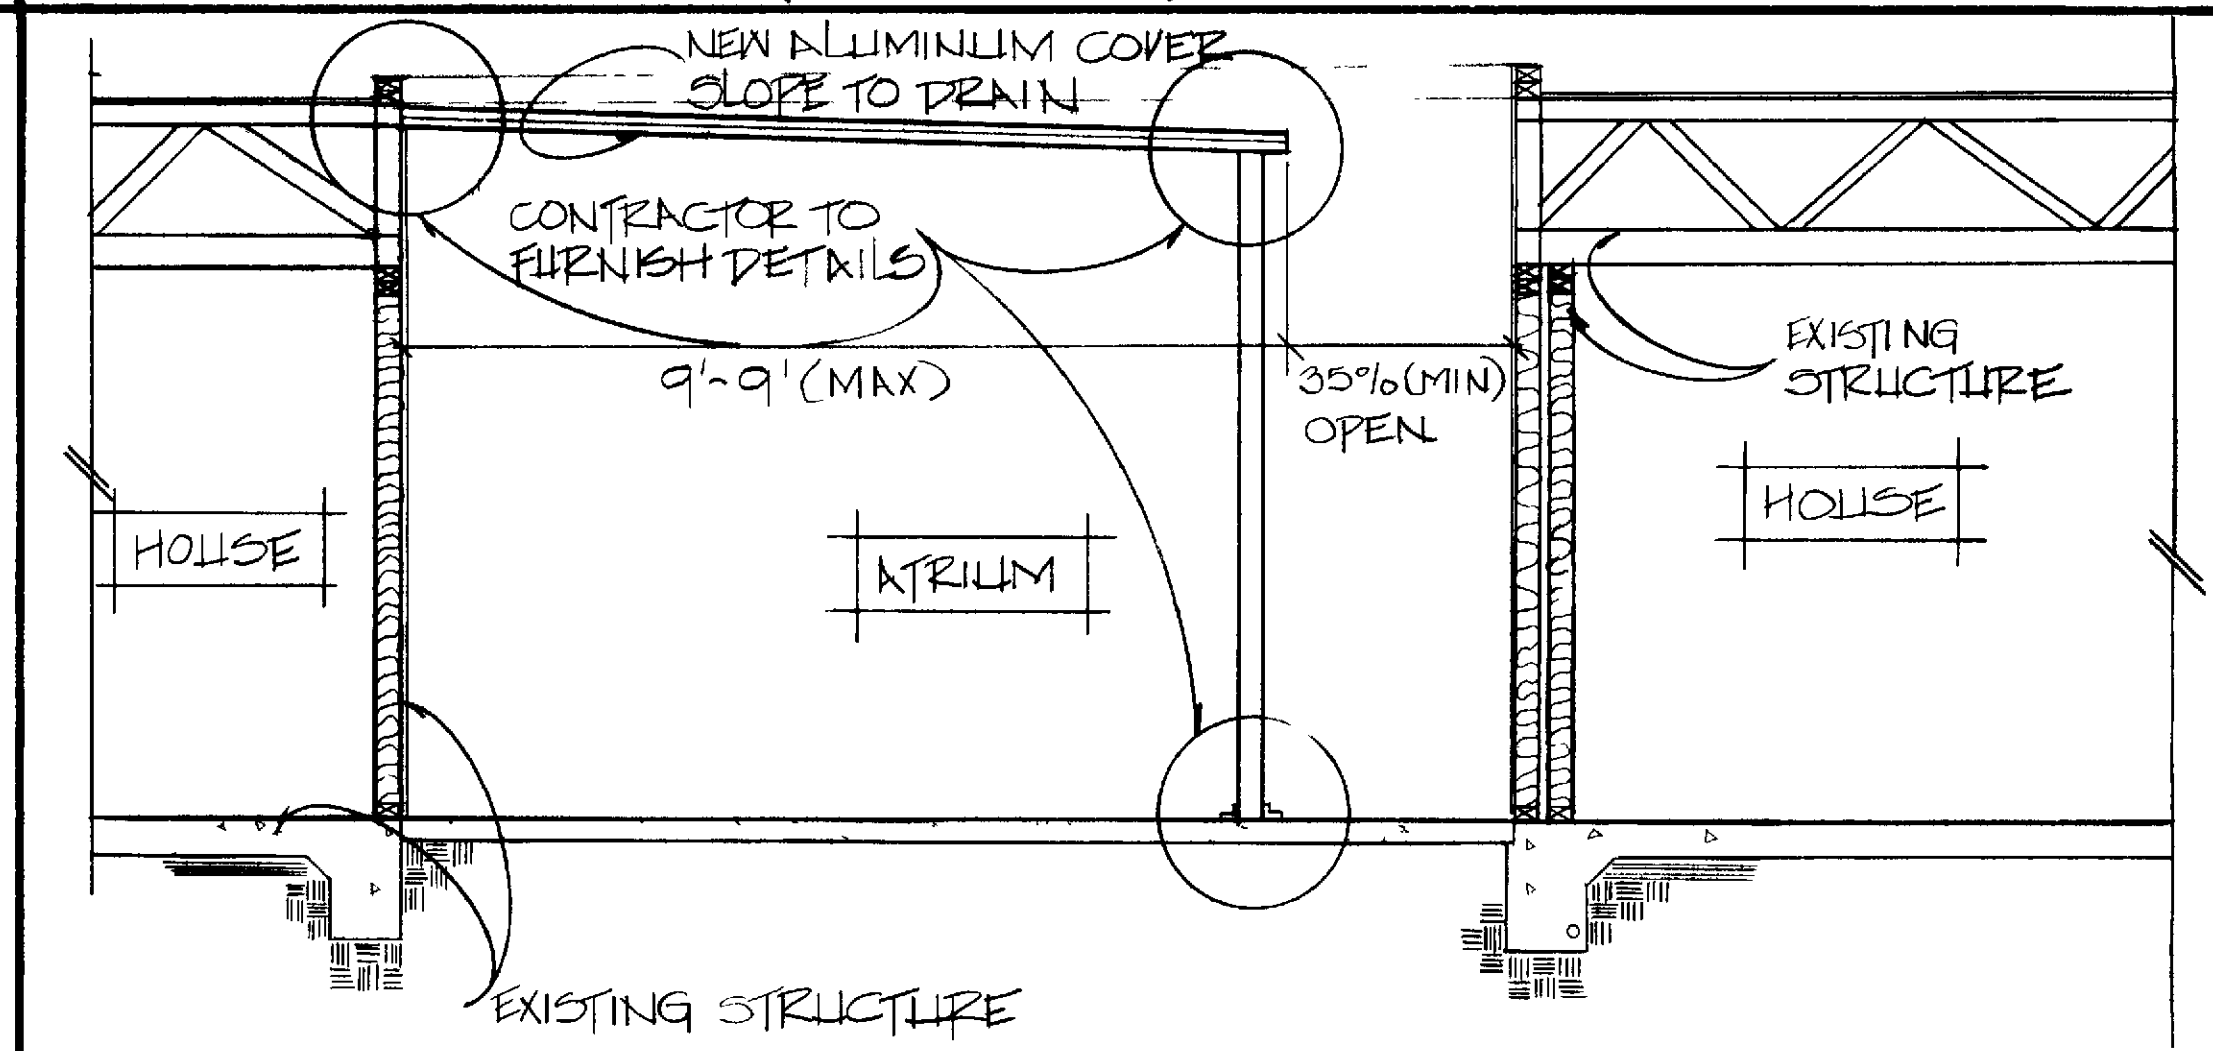


ALUMINUM COVER

TYPICAL SECTION

Scale NONE


LATTICE COVER

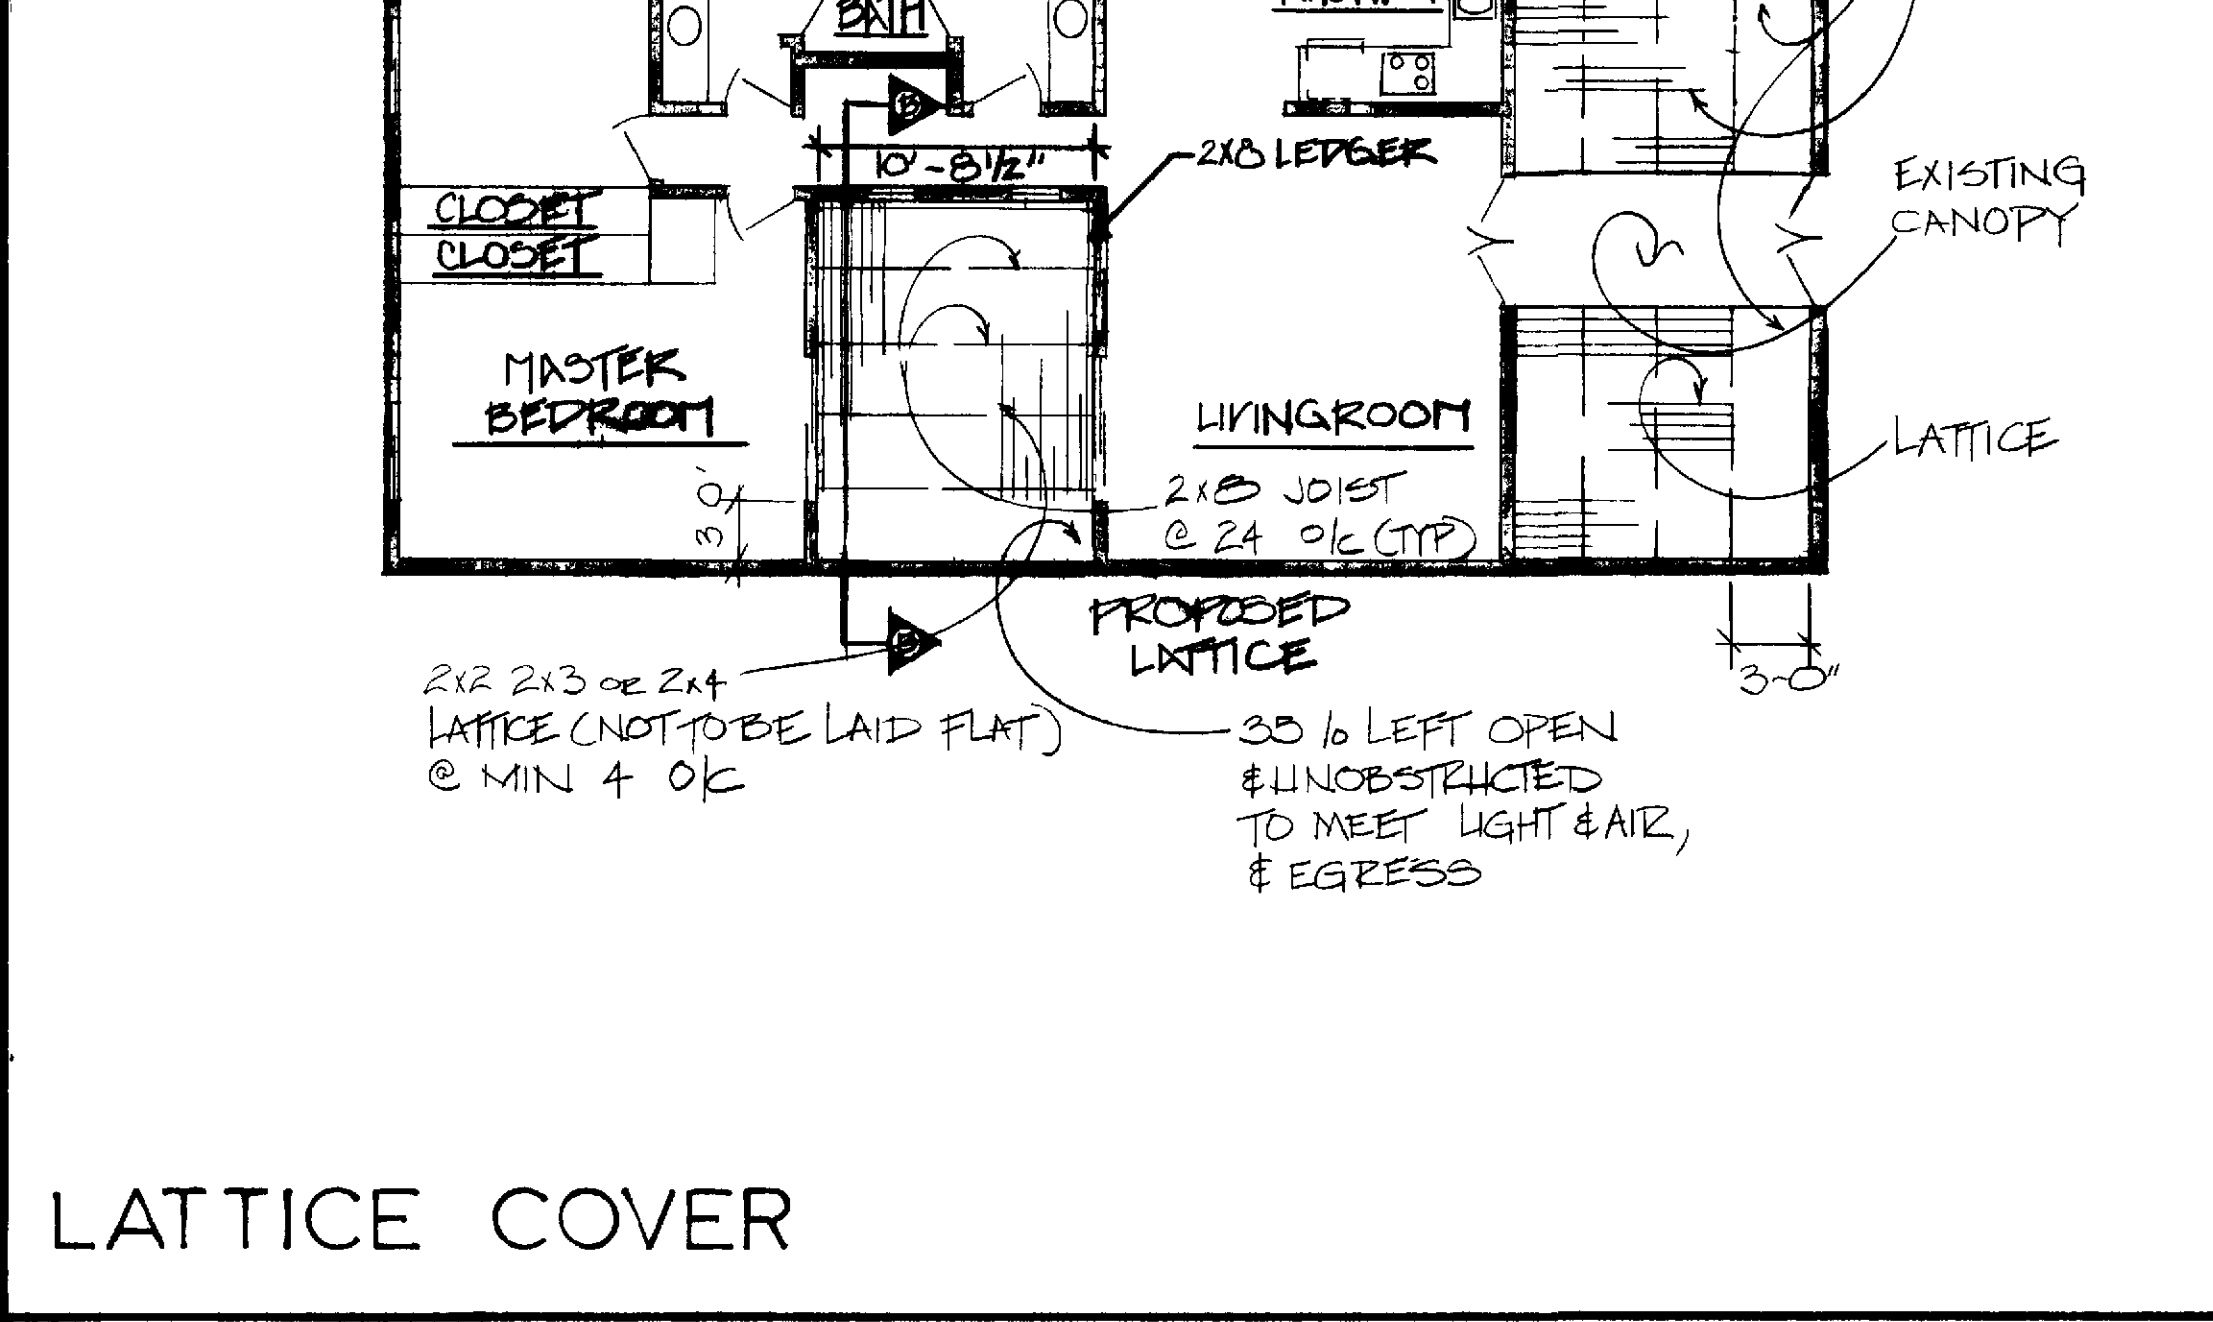

TYPICAL FLOOR PLAN

Scale NONE

LATTICE COVER

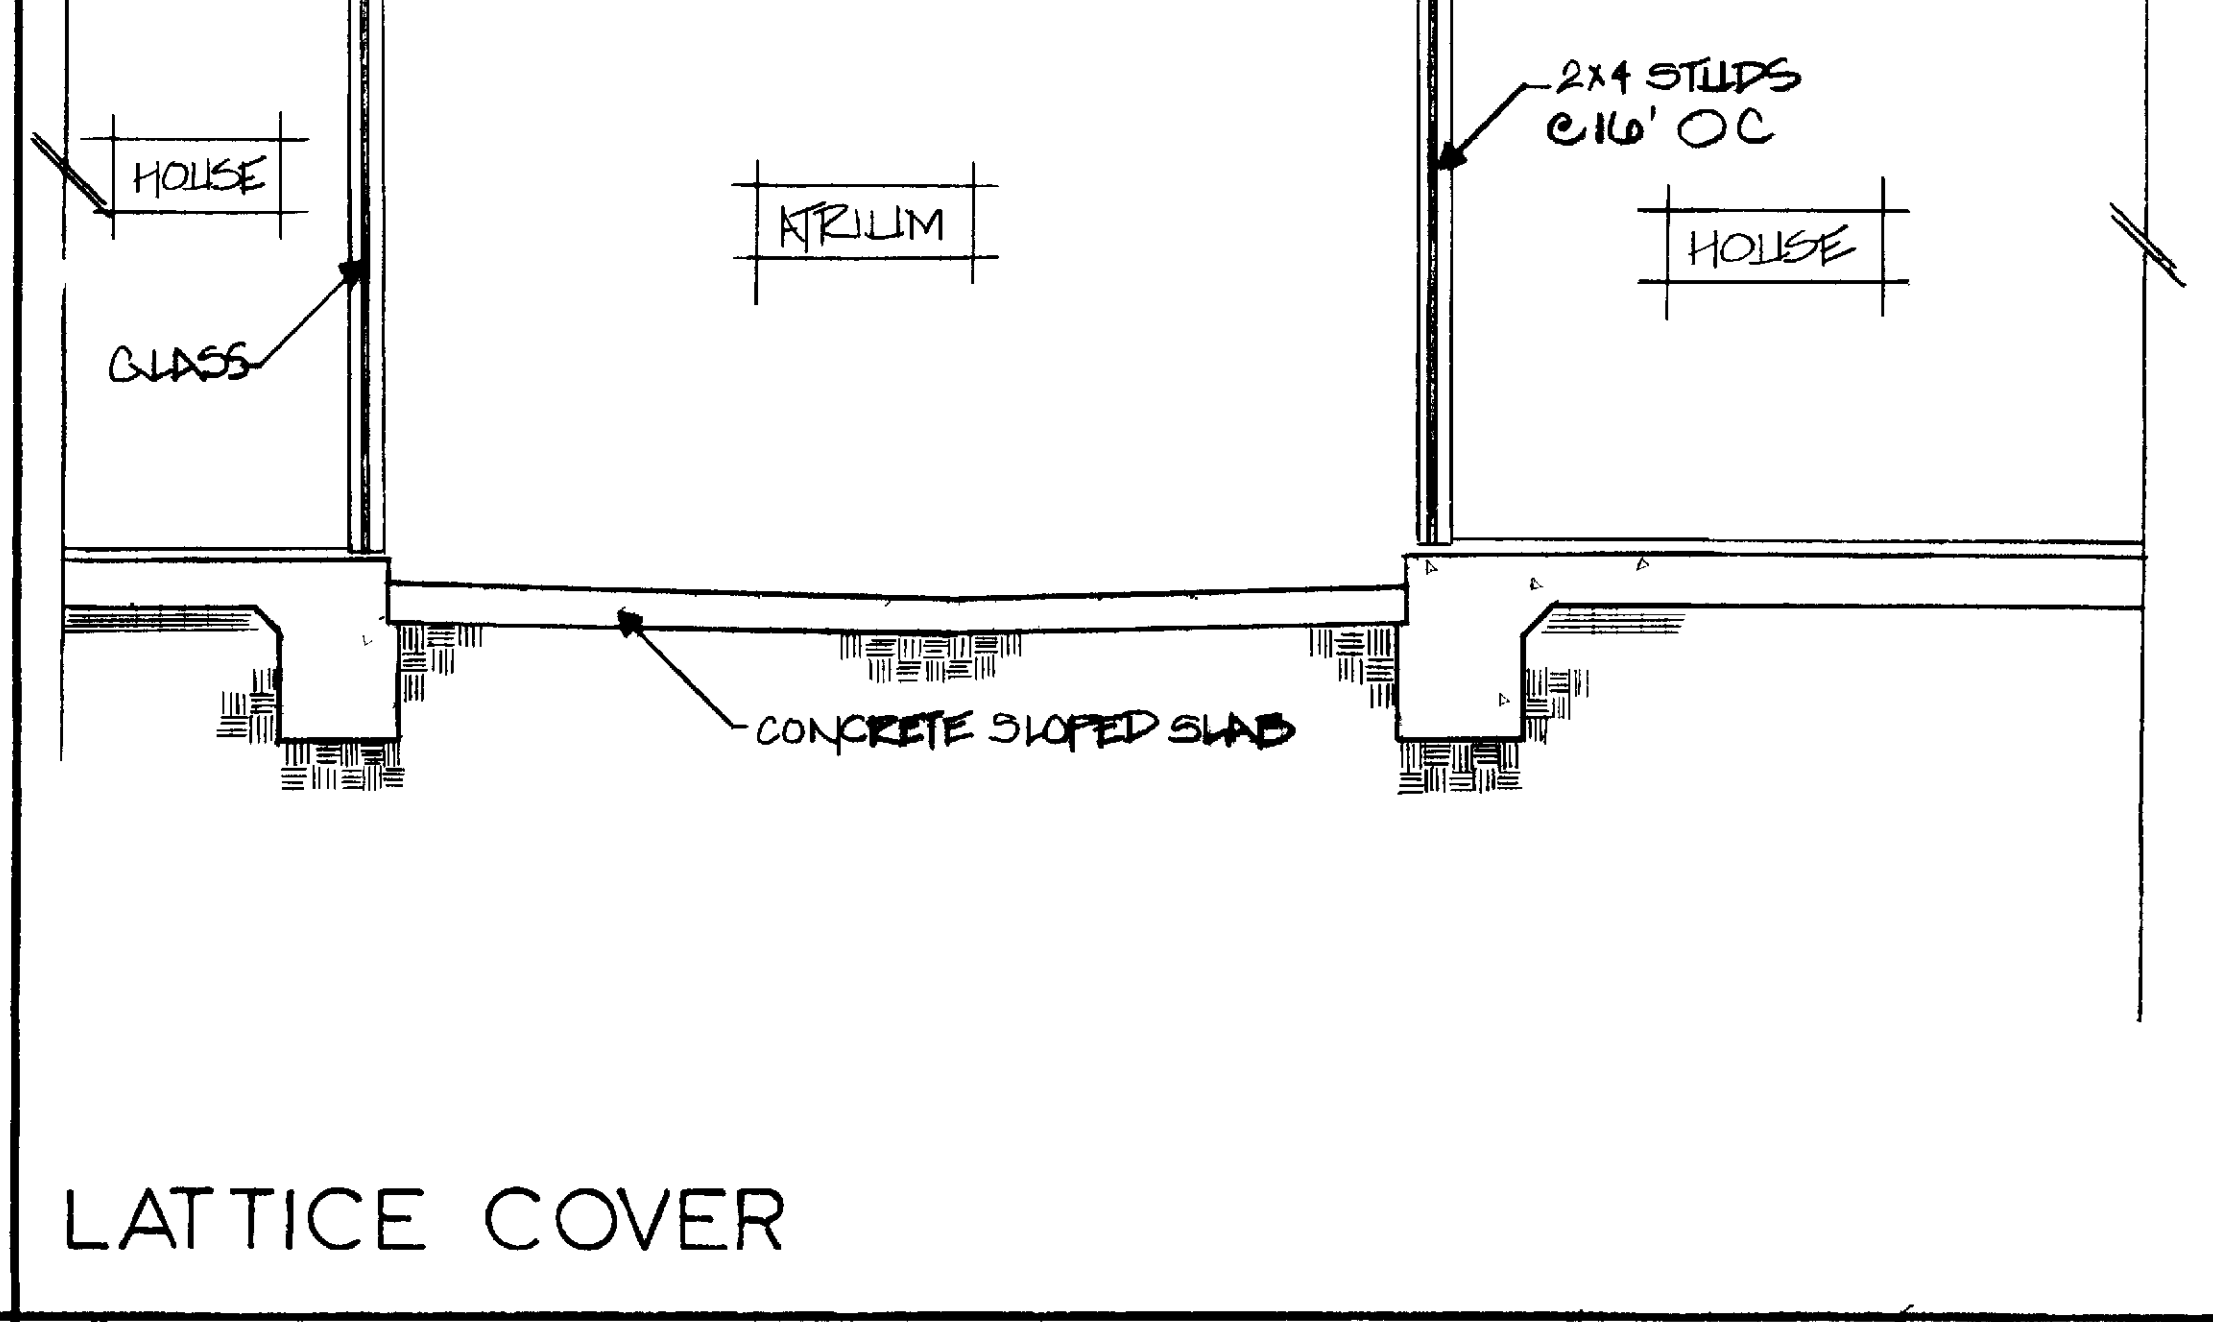

TYPICAL SECTION

Scale NONE

REVISION
11/19/90
3/12/92

Professional Community Management
LEISURE WORLD - LAGUNA HILLS
PERMITS & INSPECTIONS DEPARTMENT
15000 W. PARKWAY, SUITE 100, LAGUNA HILLS, CA 92653
TEL: 714/766-1111 FAX: 714/766-1112

PATIO & ATRIUM COVERS
ALUMINUM OR LATTICE
1 PLAN & 1a PLAN

DRAWN BY G OSWALD
SCALE AS SHOWN
CHECKED BY <i>[Signature]</i>
LEISURE WORLD STANDARD PLAN NUMBER 1
SHEET 1 OF 1 SHEETS