

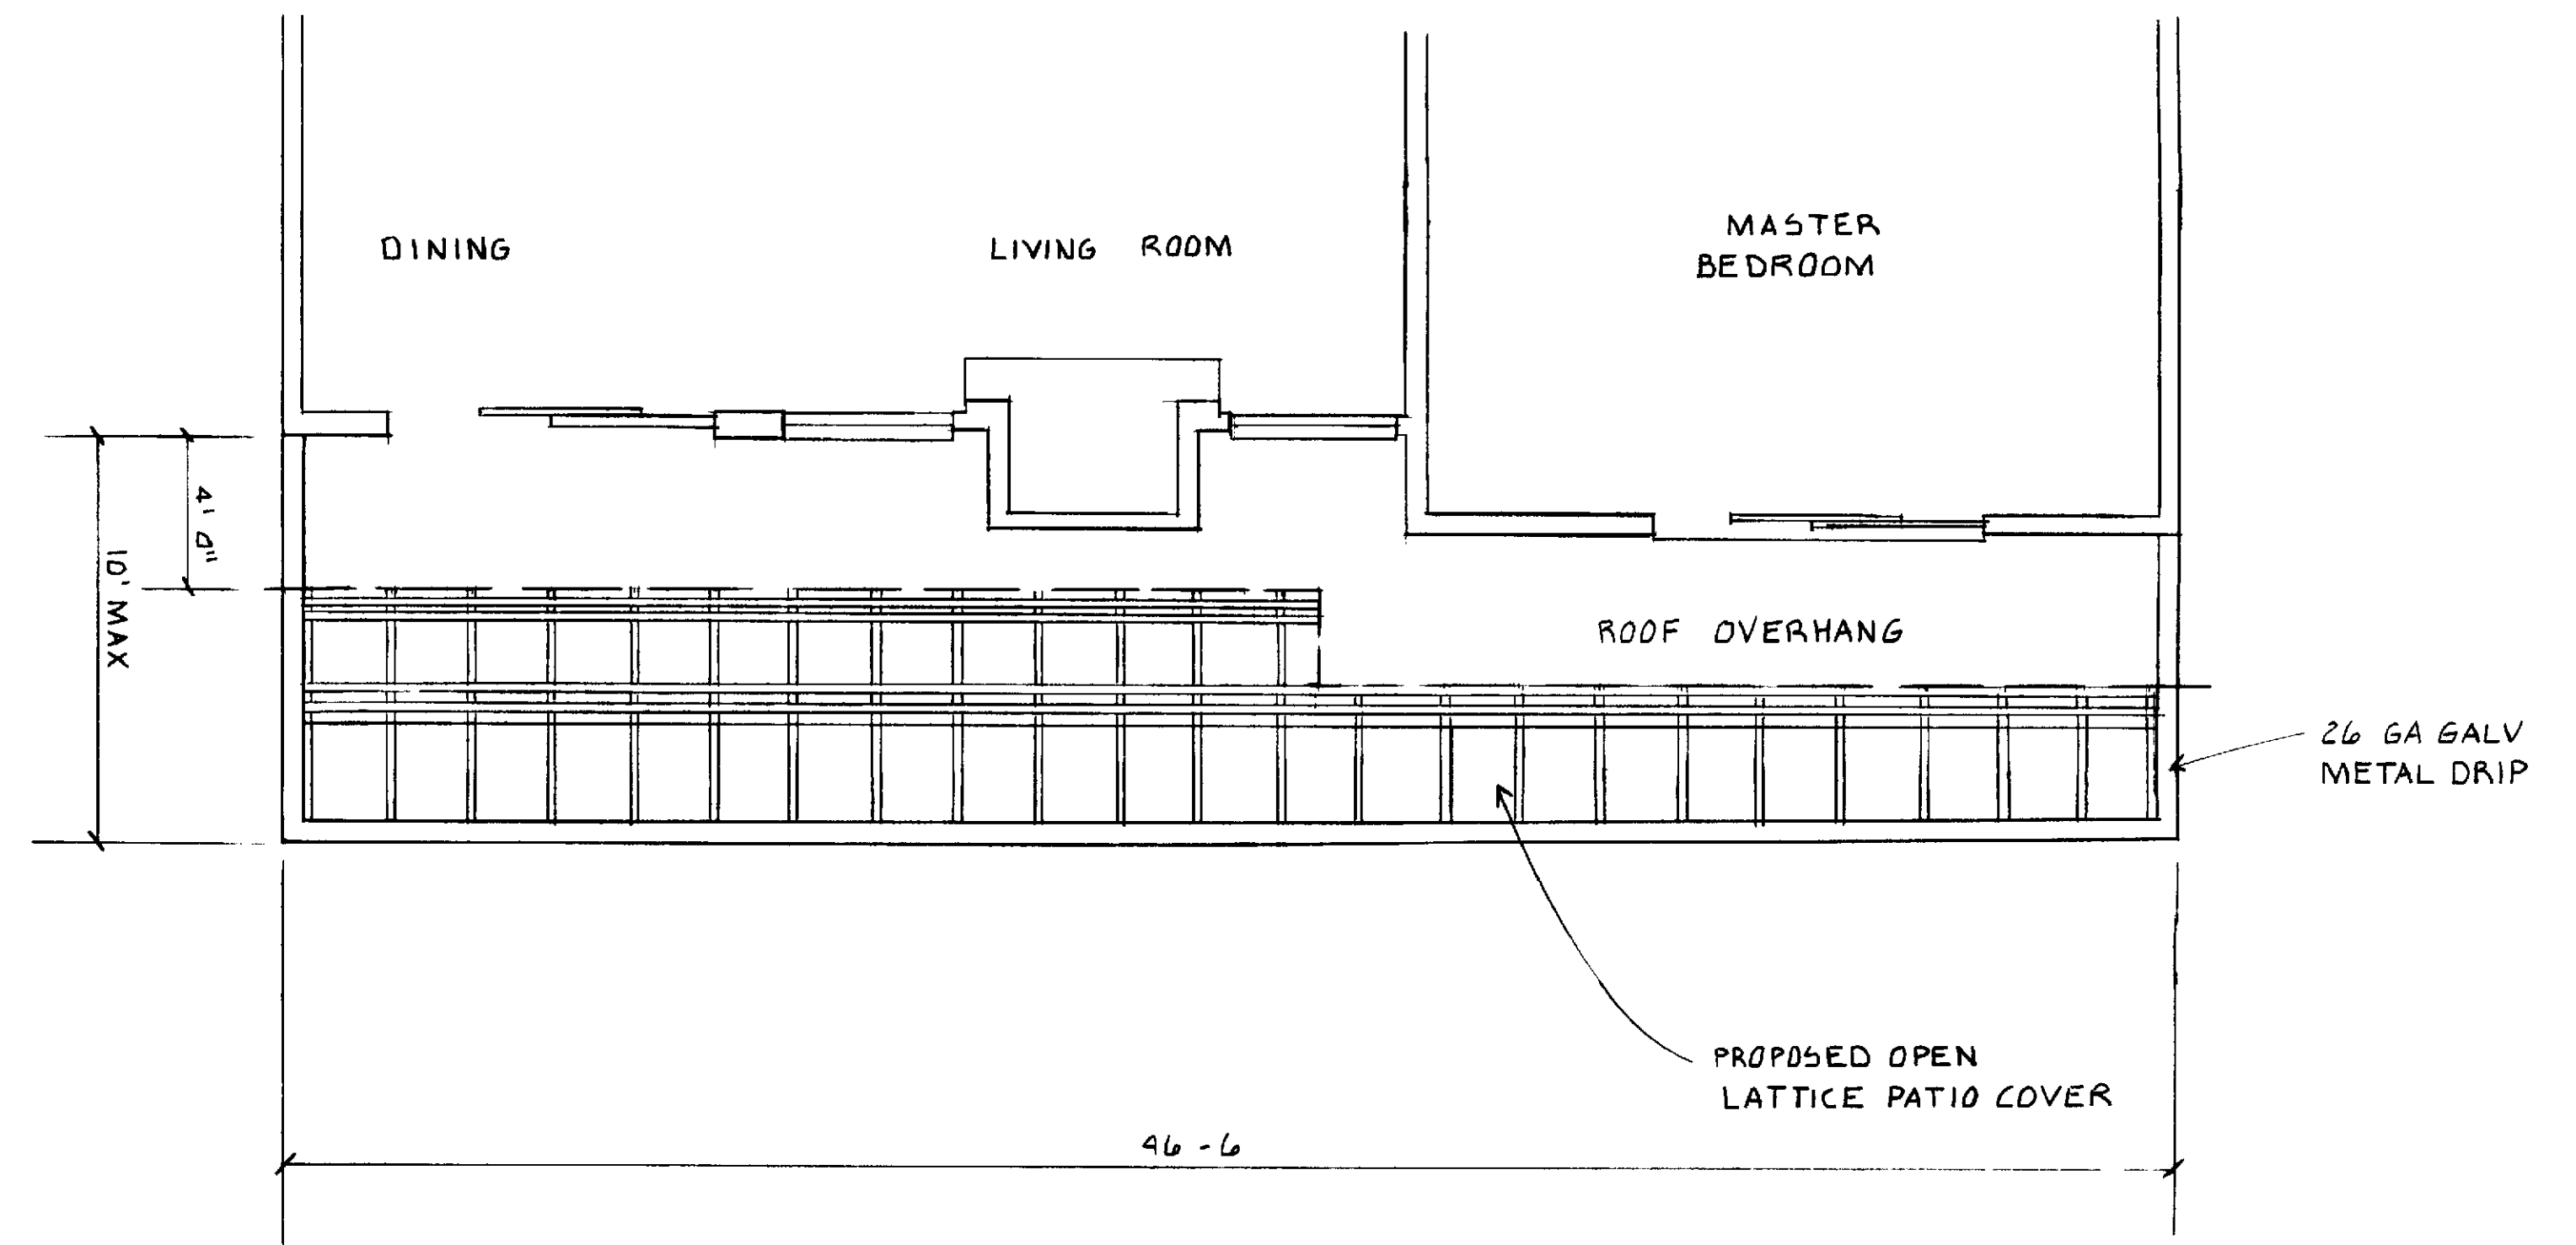
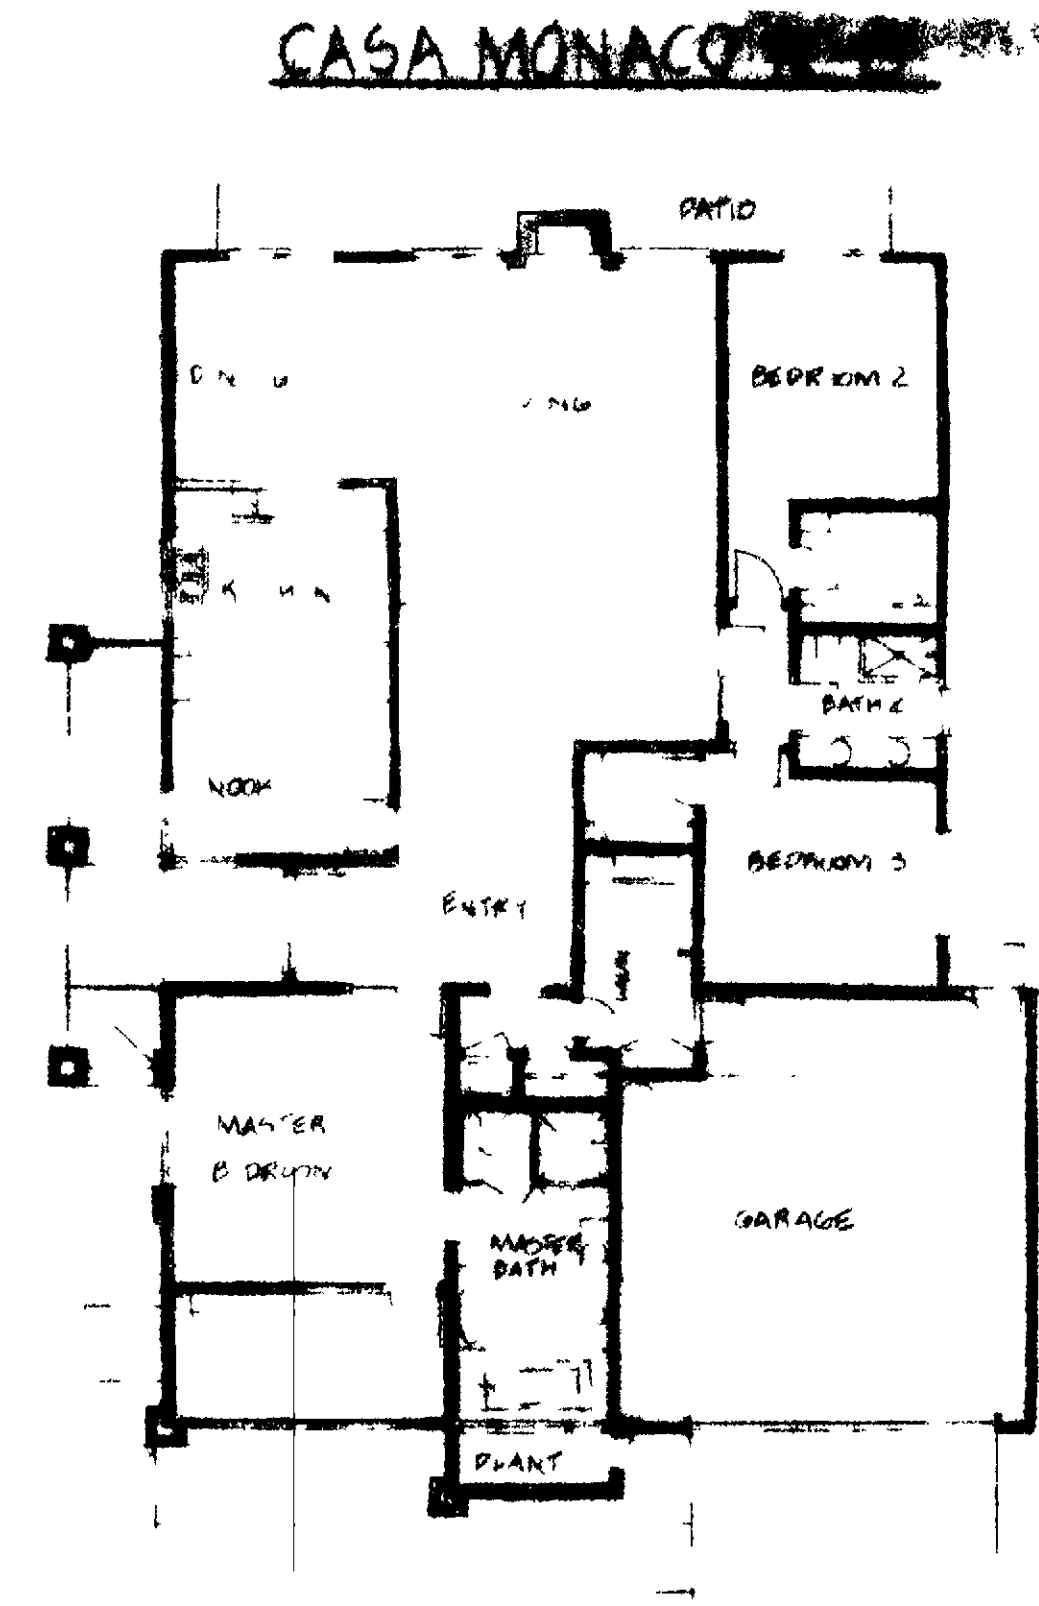
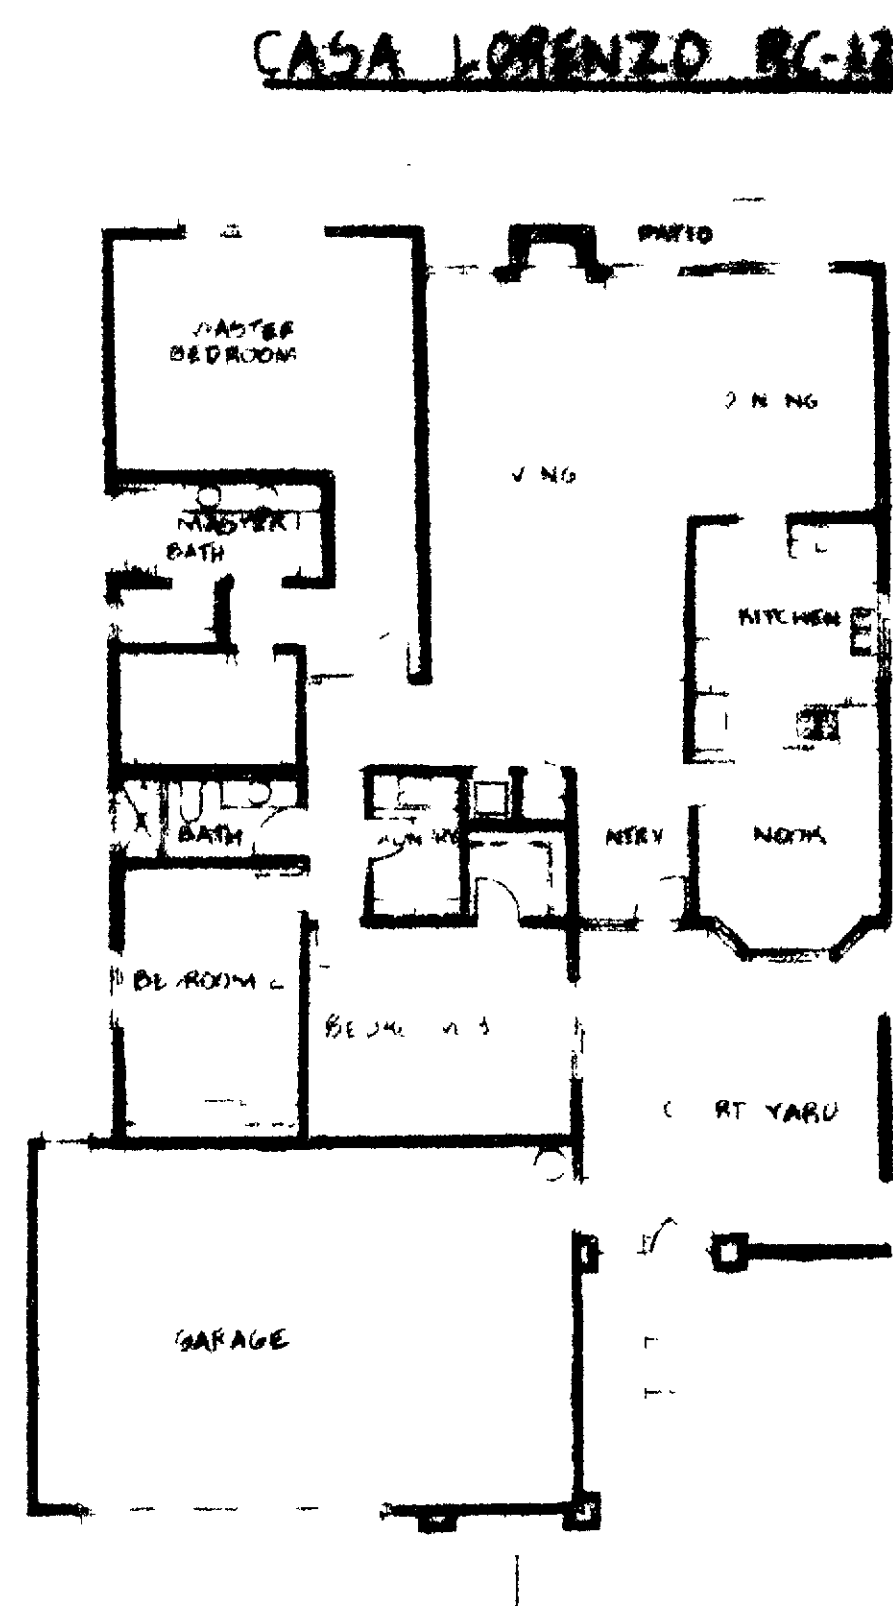


TYP. ROOF PLAN
SCALE 1/4" = 1'-0"

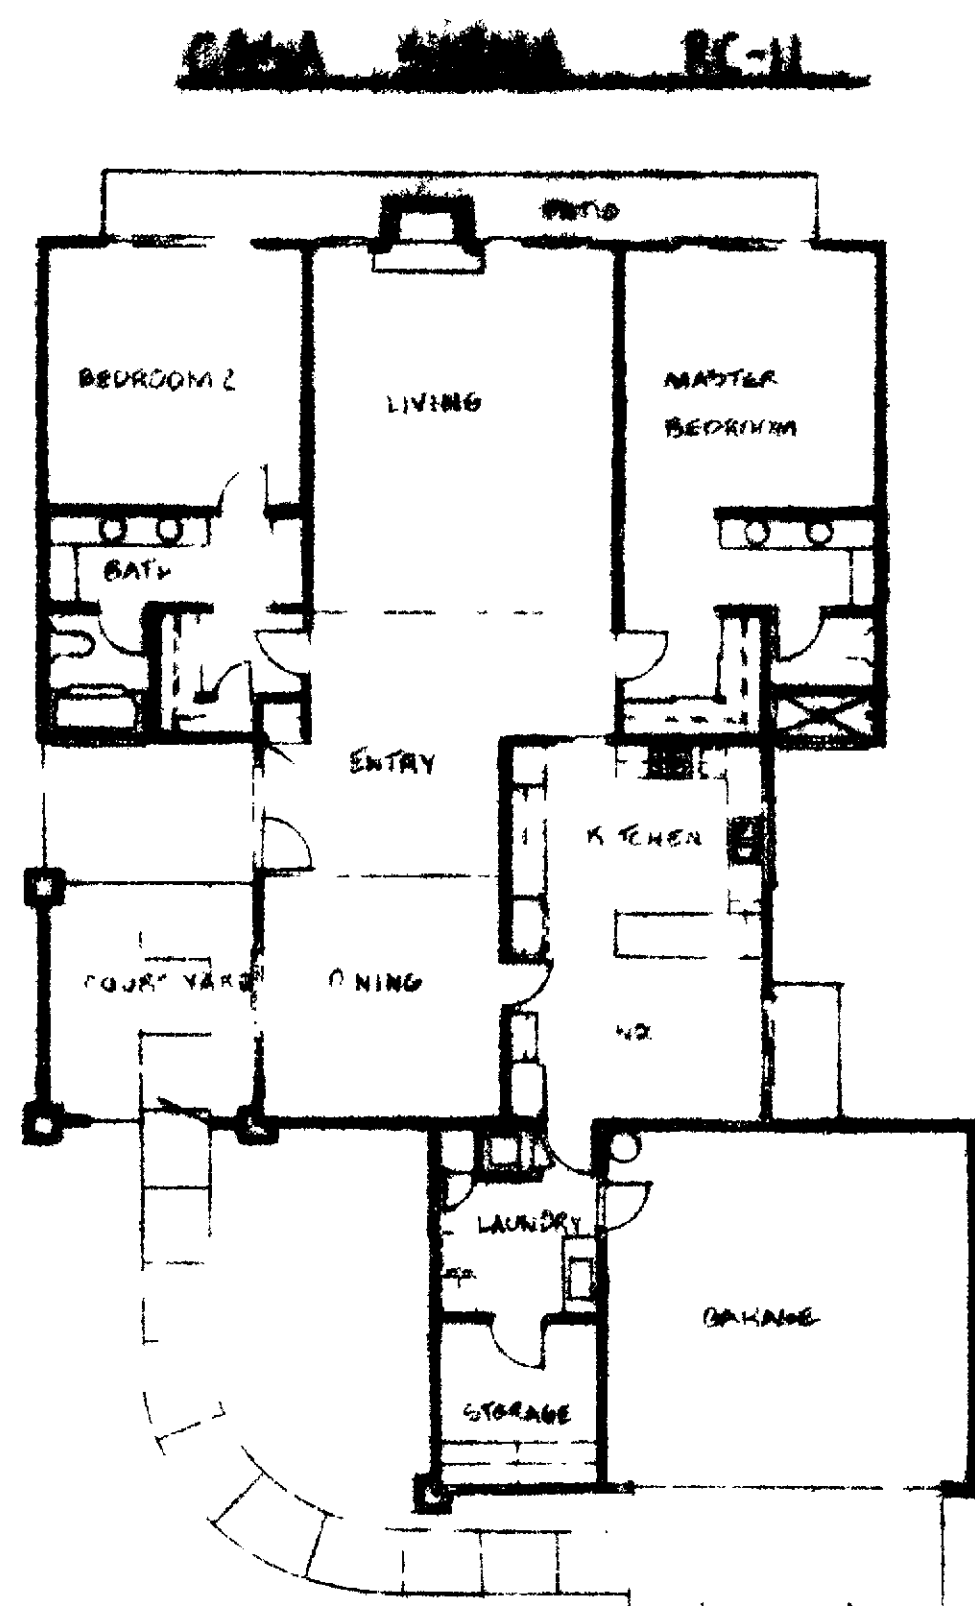

TYP. ROOF PLAN
SCALE 1/4" = 1'-0"

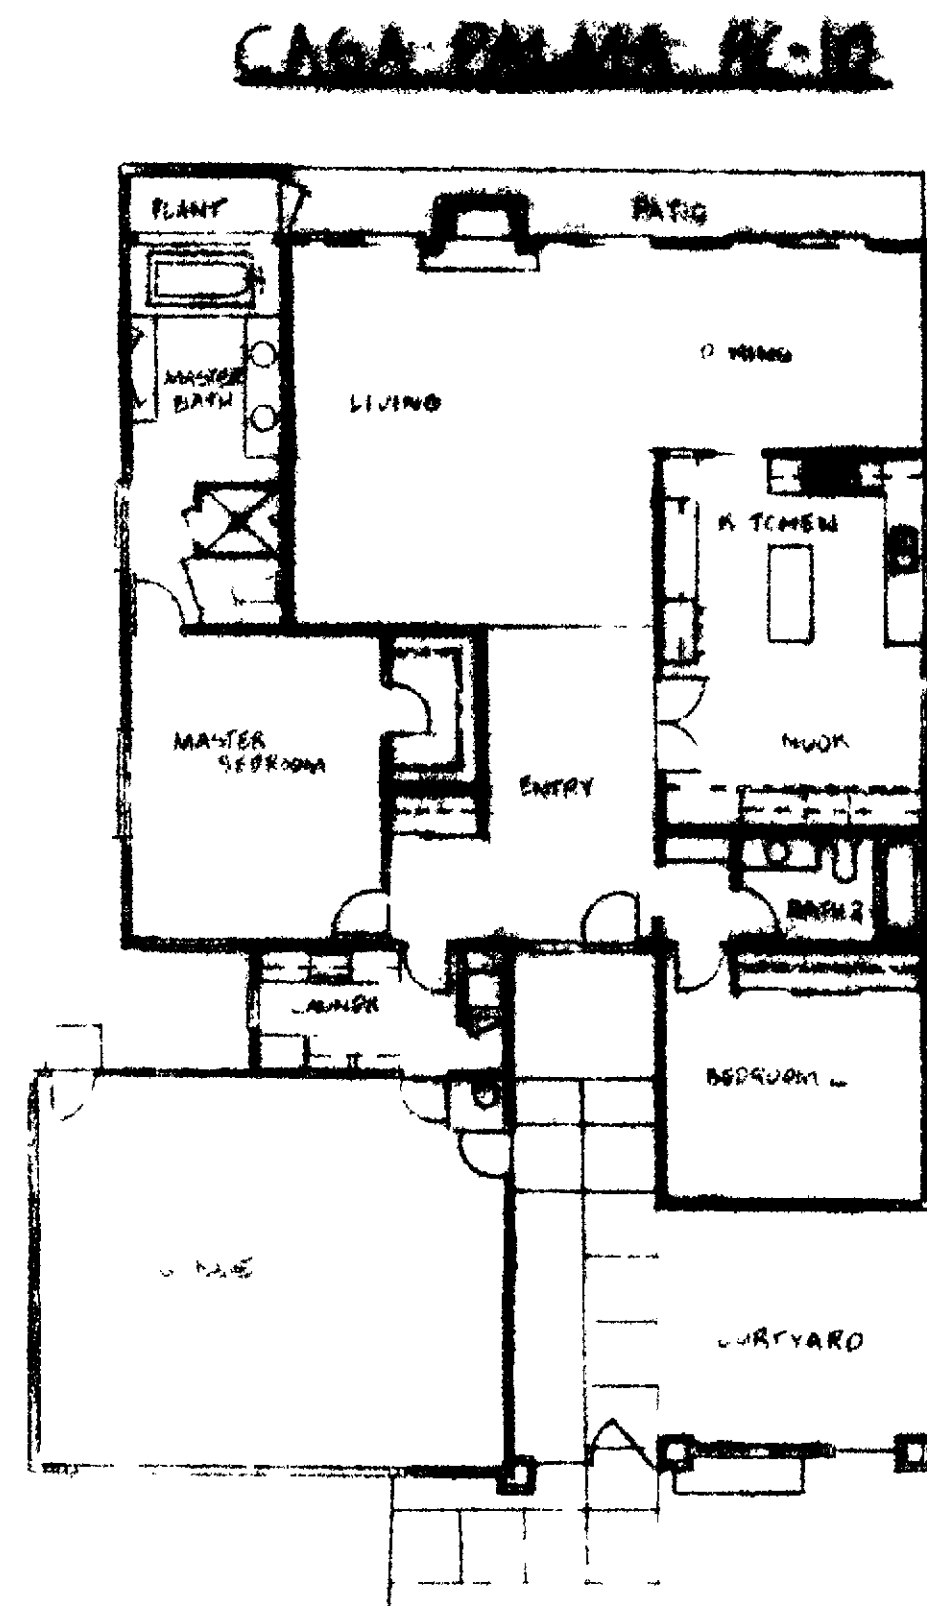

TYPICAL FLOOR PLANS
SCALE 1/8" = 1'-0"

WOOD LATTICE PATIO COVER
 CASA PALMA RC-10
 CASA SIENA RC-11
 CASA LORENZO RC-12
 CASA MONACO RC-13
 LEISURE WORLD
 STANDARD PLAN
 PROFESSIONAL COMMUNITY MANAGEMENT INC
 POB 2220 LAGUNA HILLS
 APPROVED BY *[Signature]*
 DATE MAY 6 1982