




ATRIUM COVER FG 04 AND 9-PLAN
PATIO COVER 9-PLAN
SCALE 1/4"=1'-0"

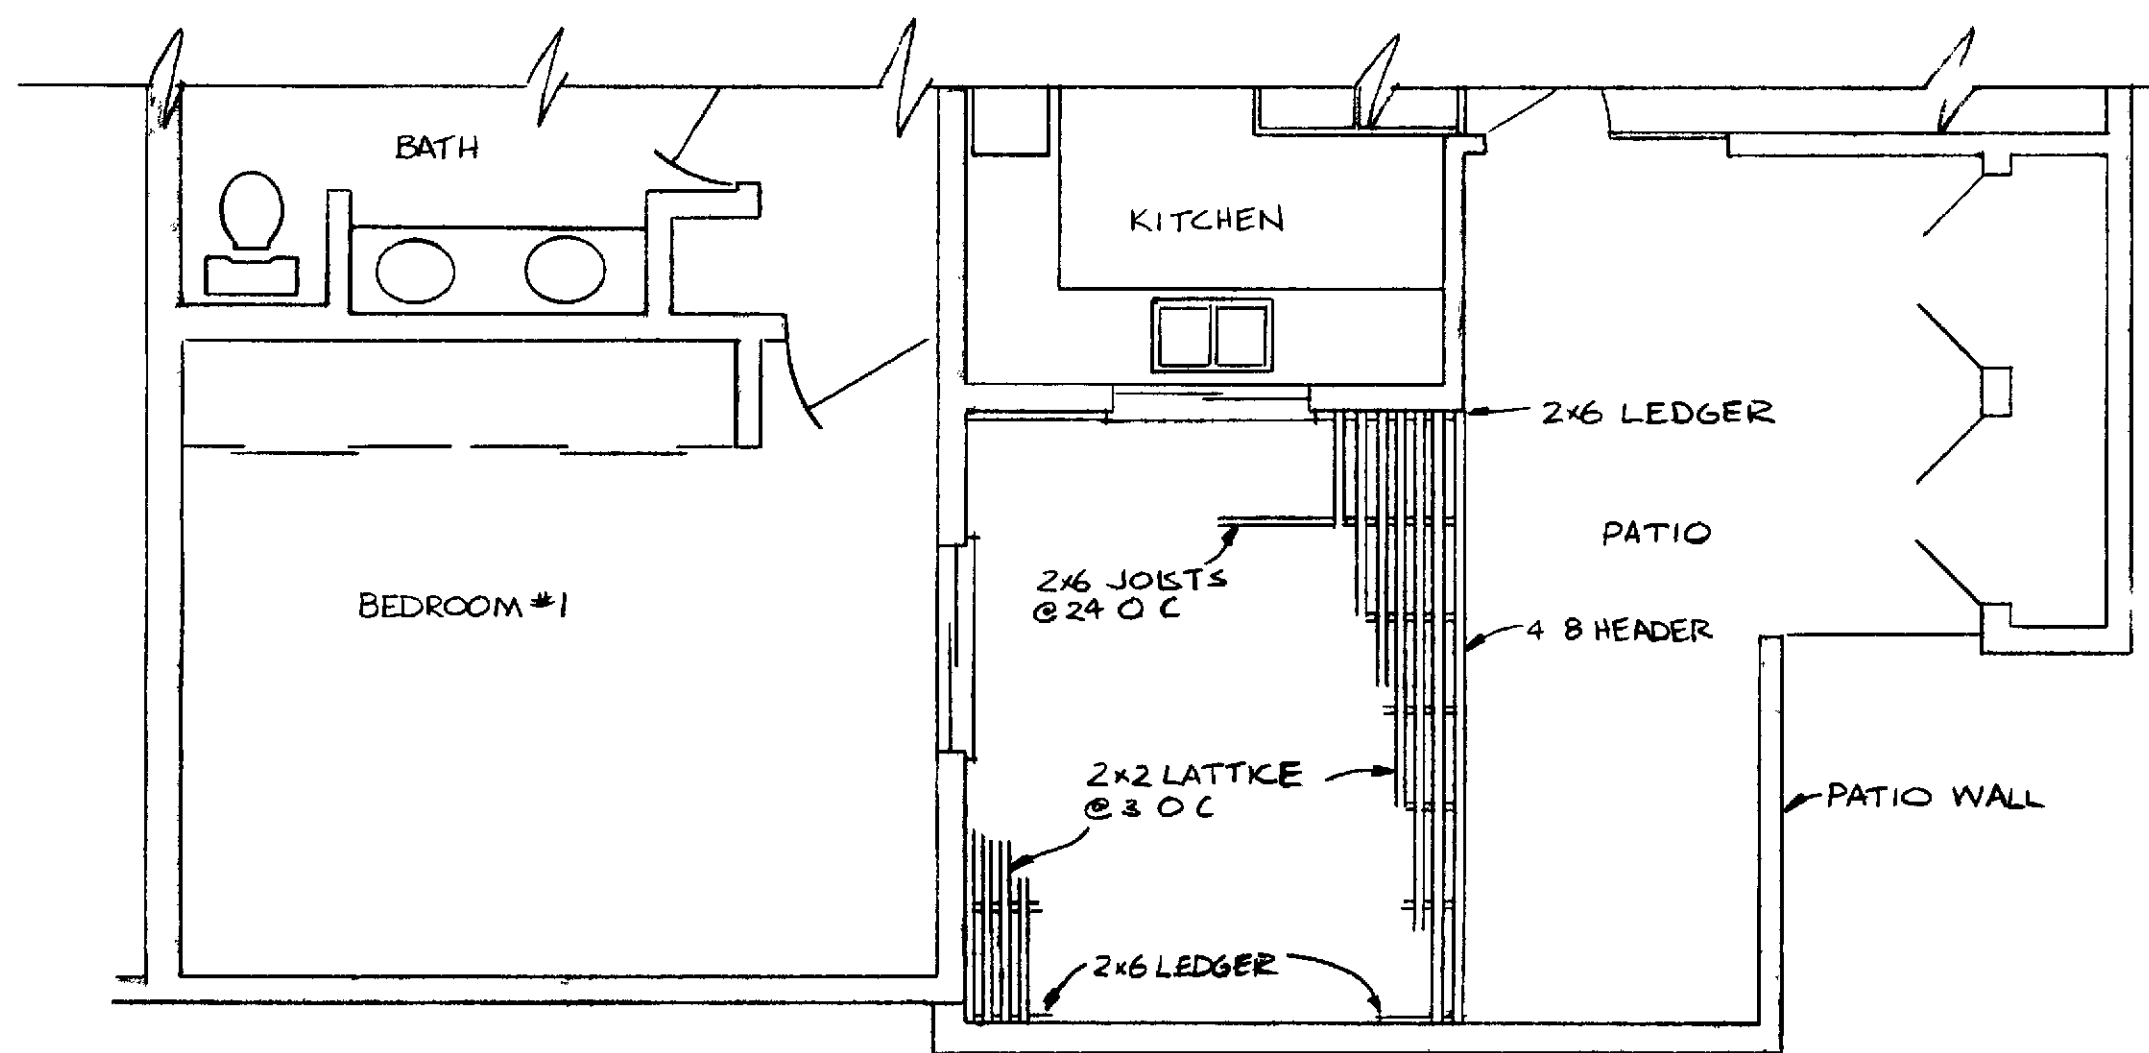


PATIO COVER FG-04 PLAN
SCALE 1/4"=1'-0"

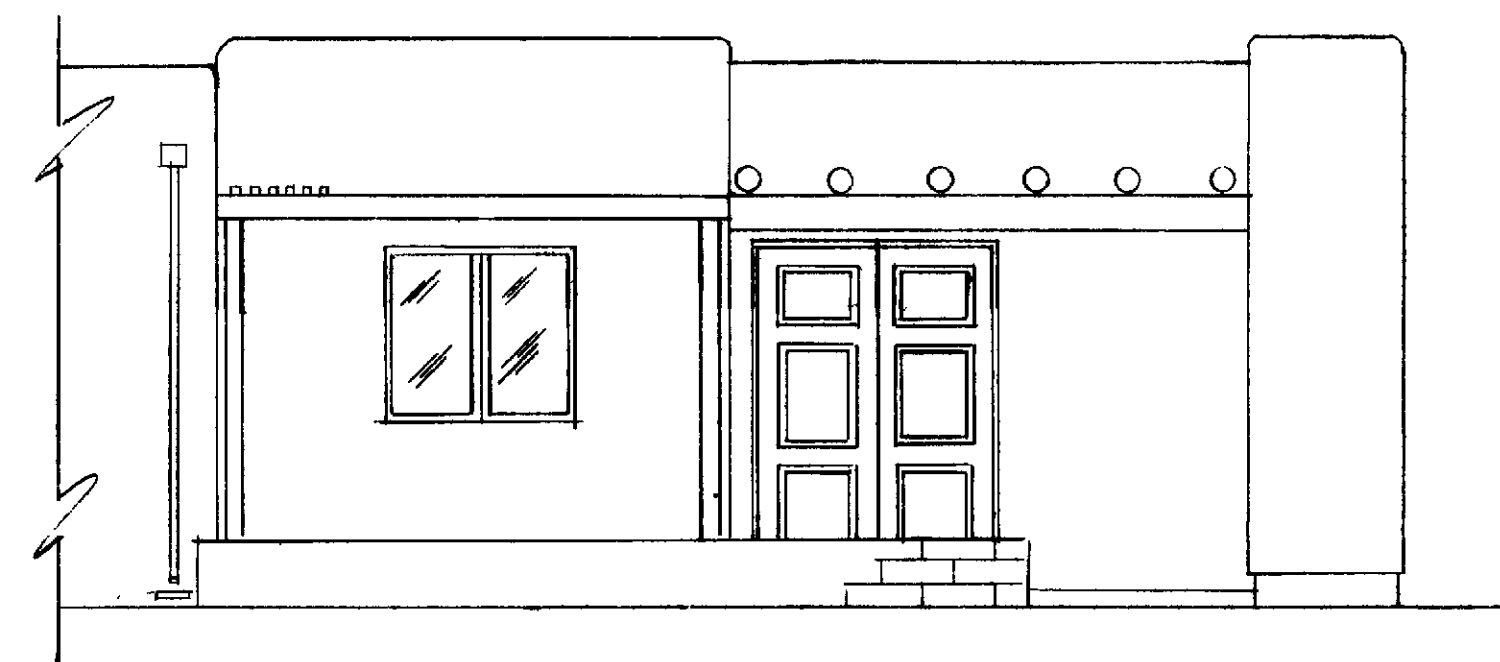


FRONT ELEVATION- FG-04 PLAN
SCALE 1/4"=1'-0"

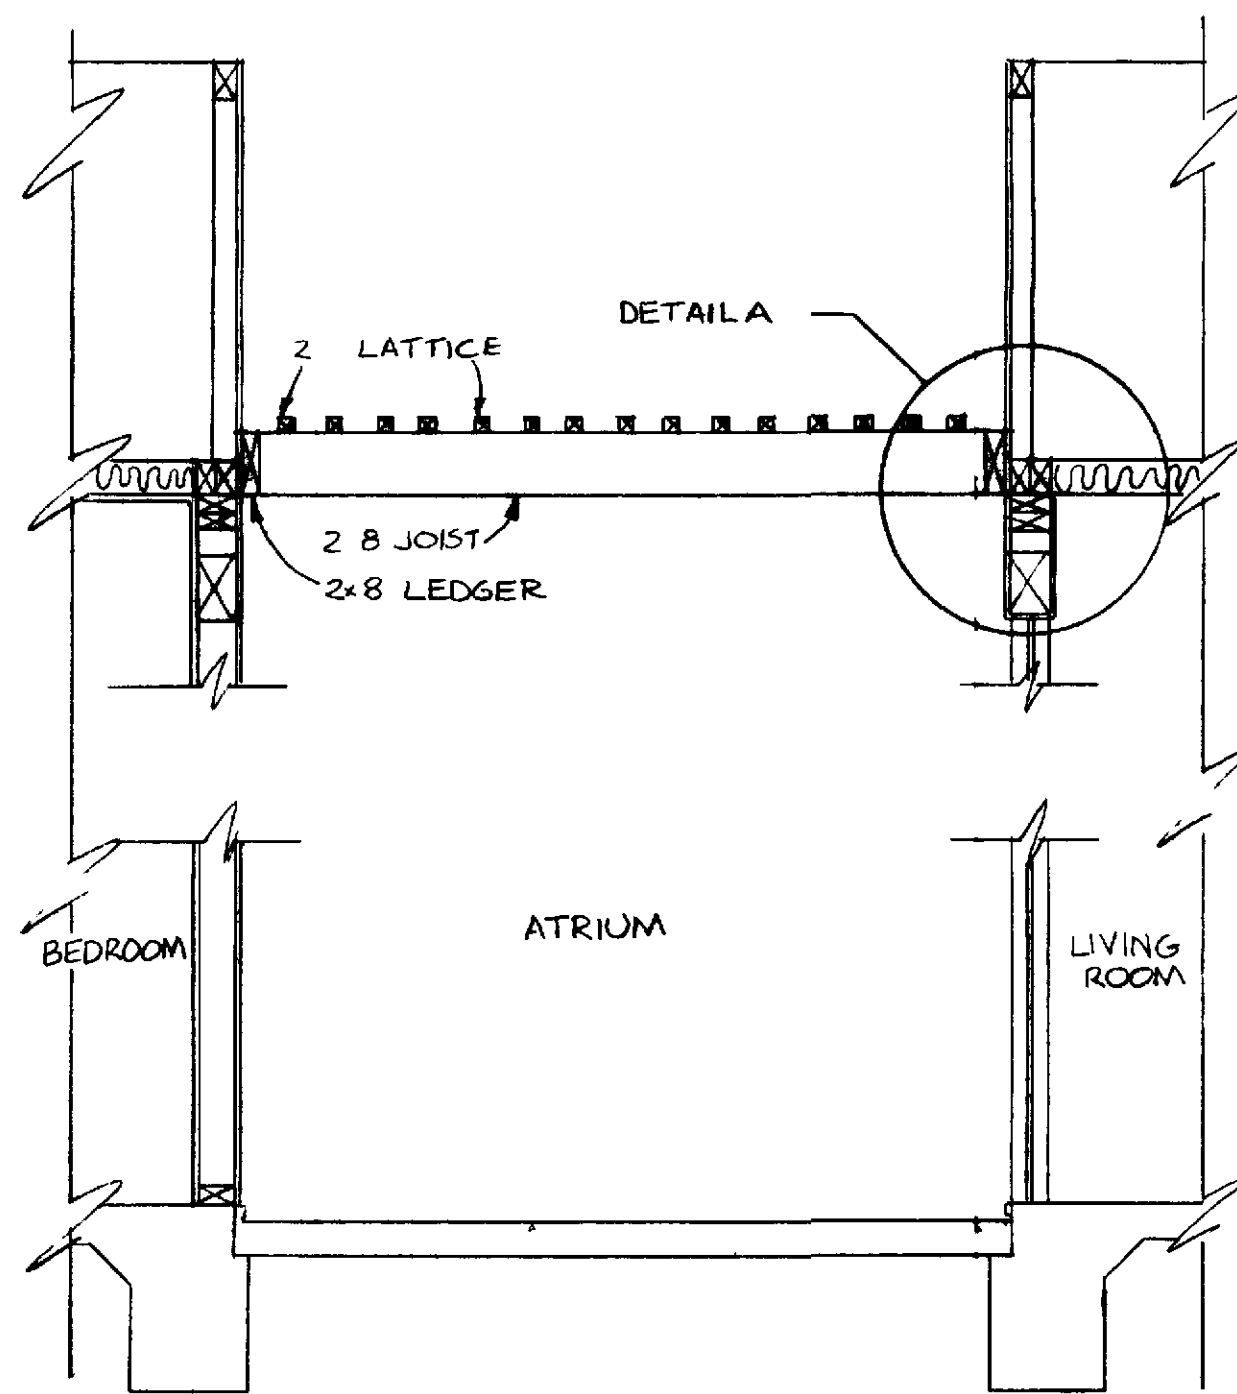


SECTION A
SCALE 1/2"=1'-0"

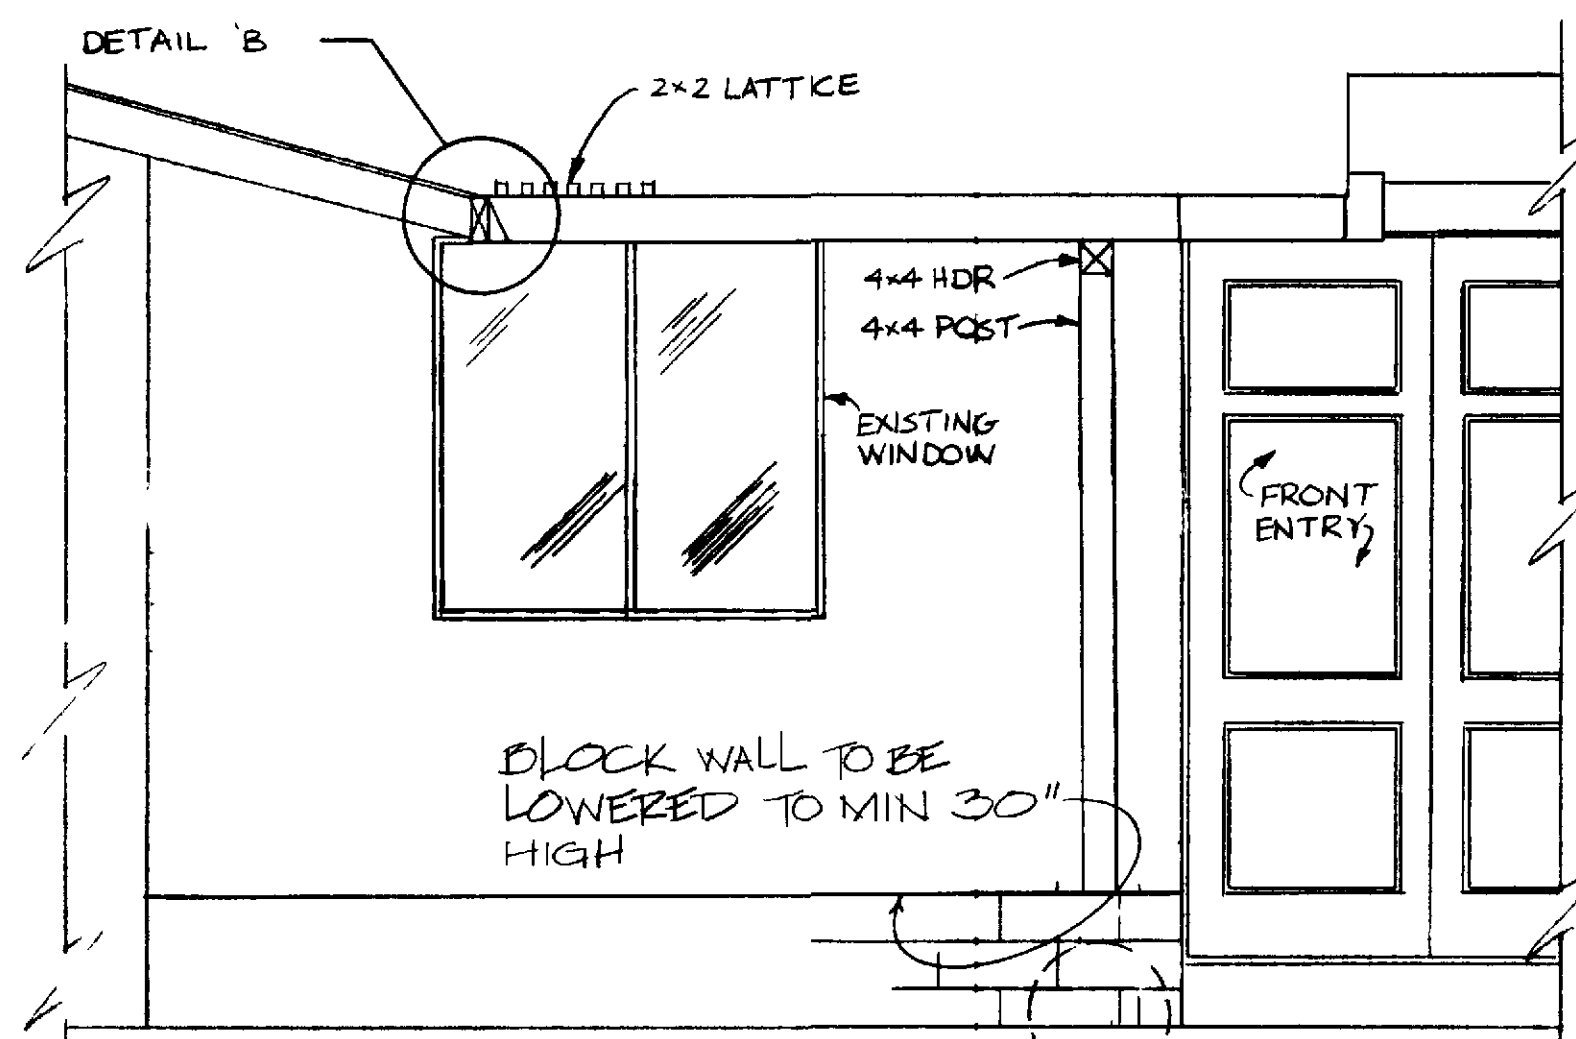


FRONT ELEVATION-LATTICE 9-PLAN
SCALE 1/2"=1'-0"

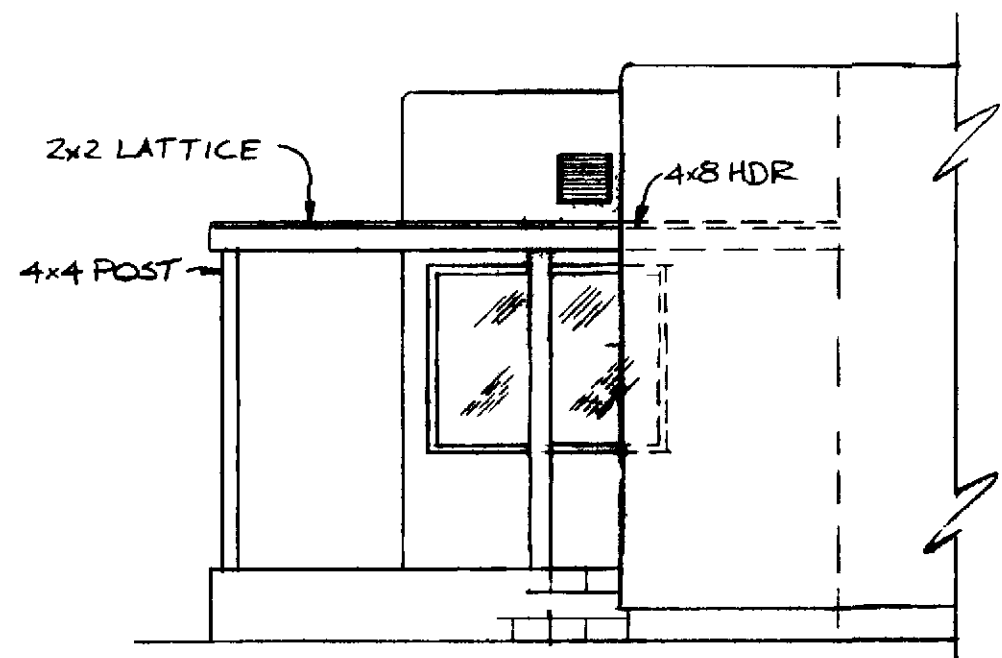


SIDE ELEVATION- FG-04 PLAN
SCALE 1/4"=1'-0"

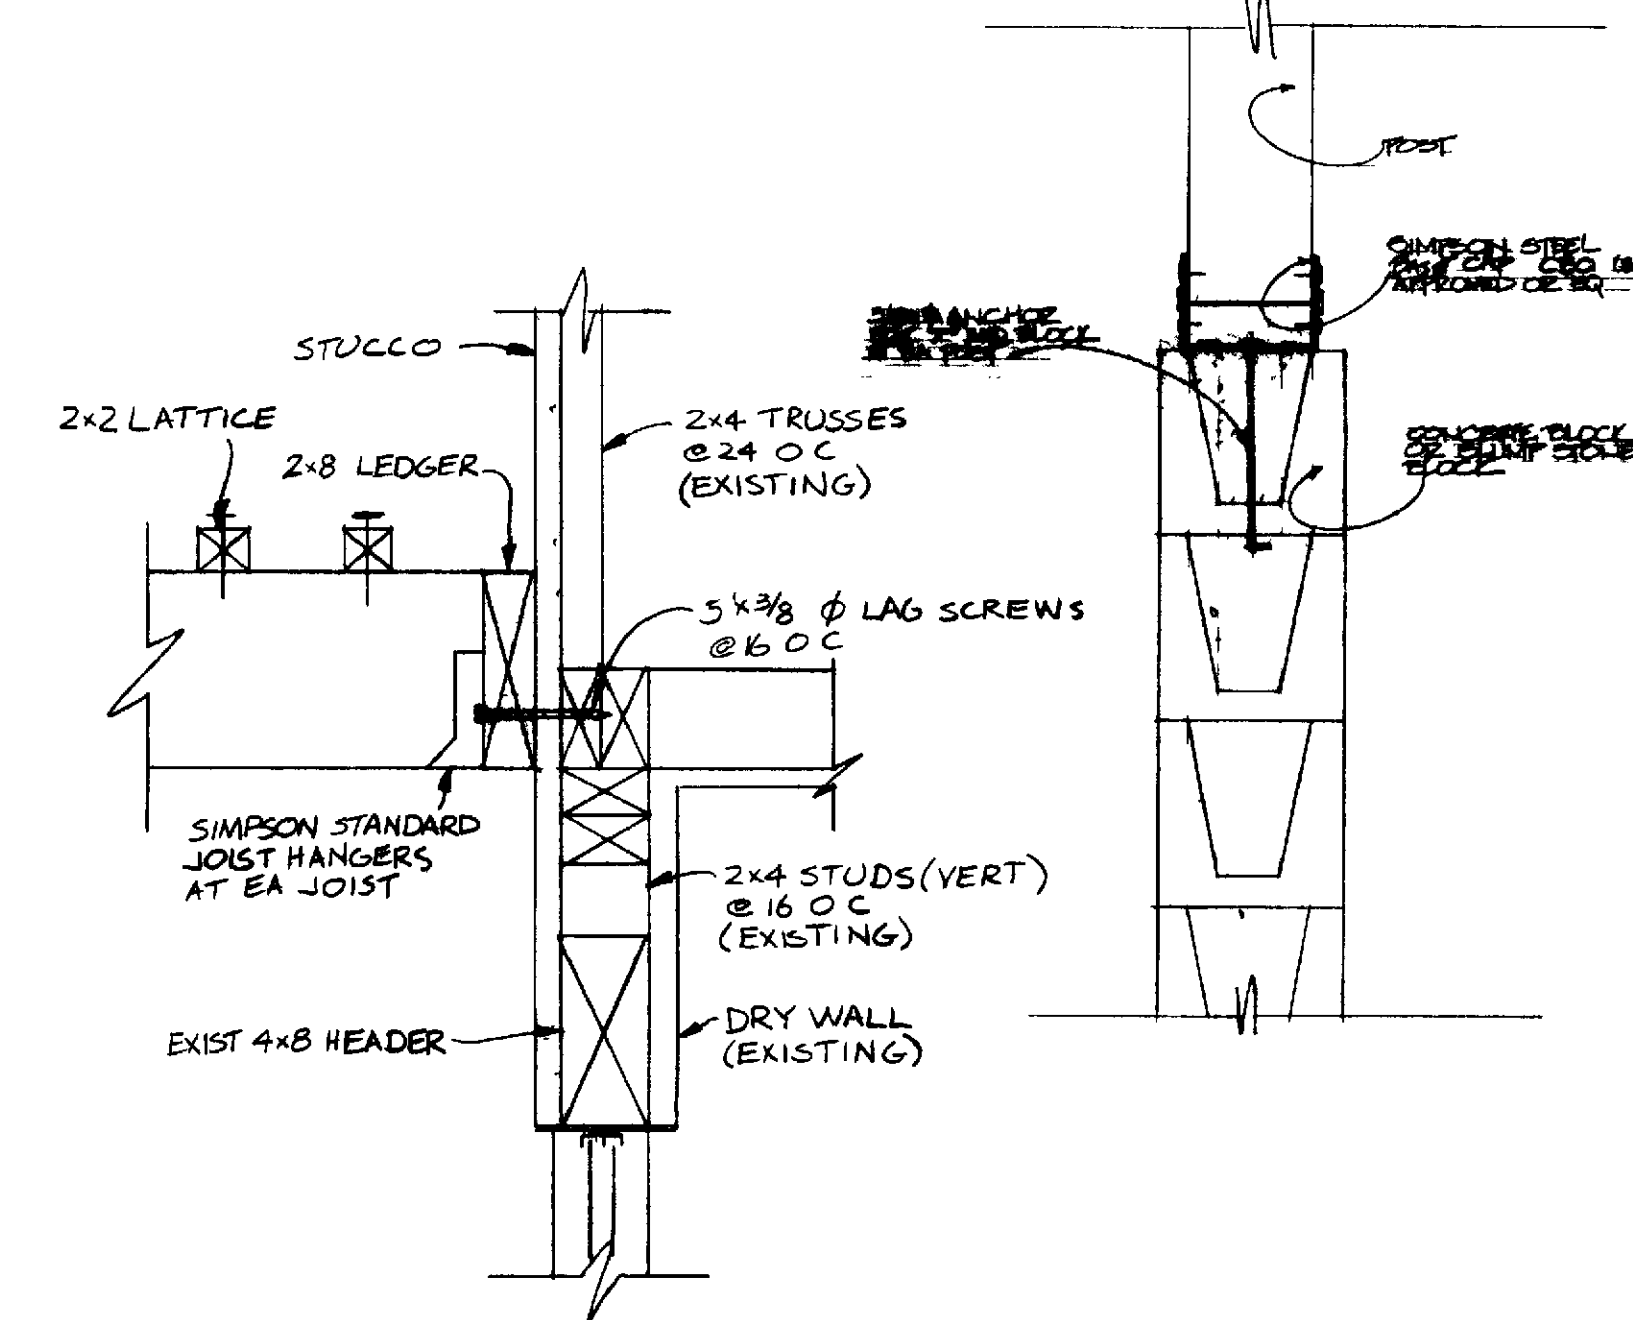

DETAIL A
SCALE 1/2"=1'-0"

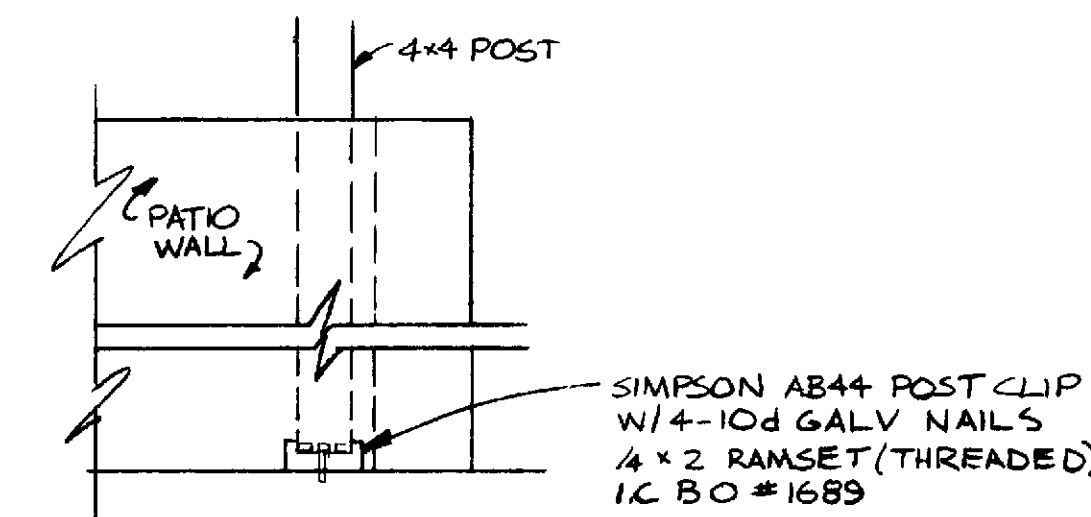

DETAIL C
SCALE 1'-1'-0"

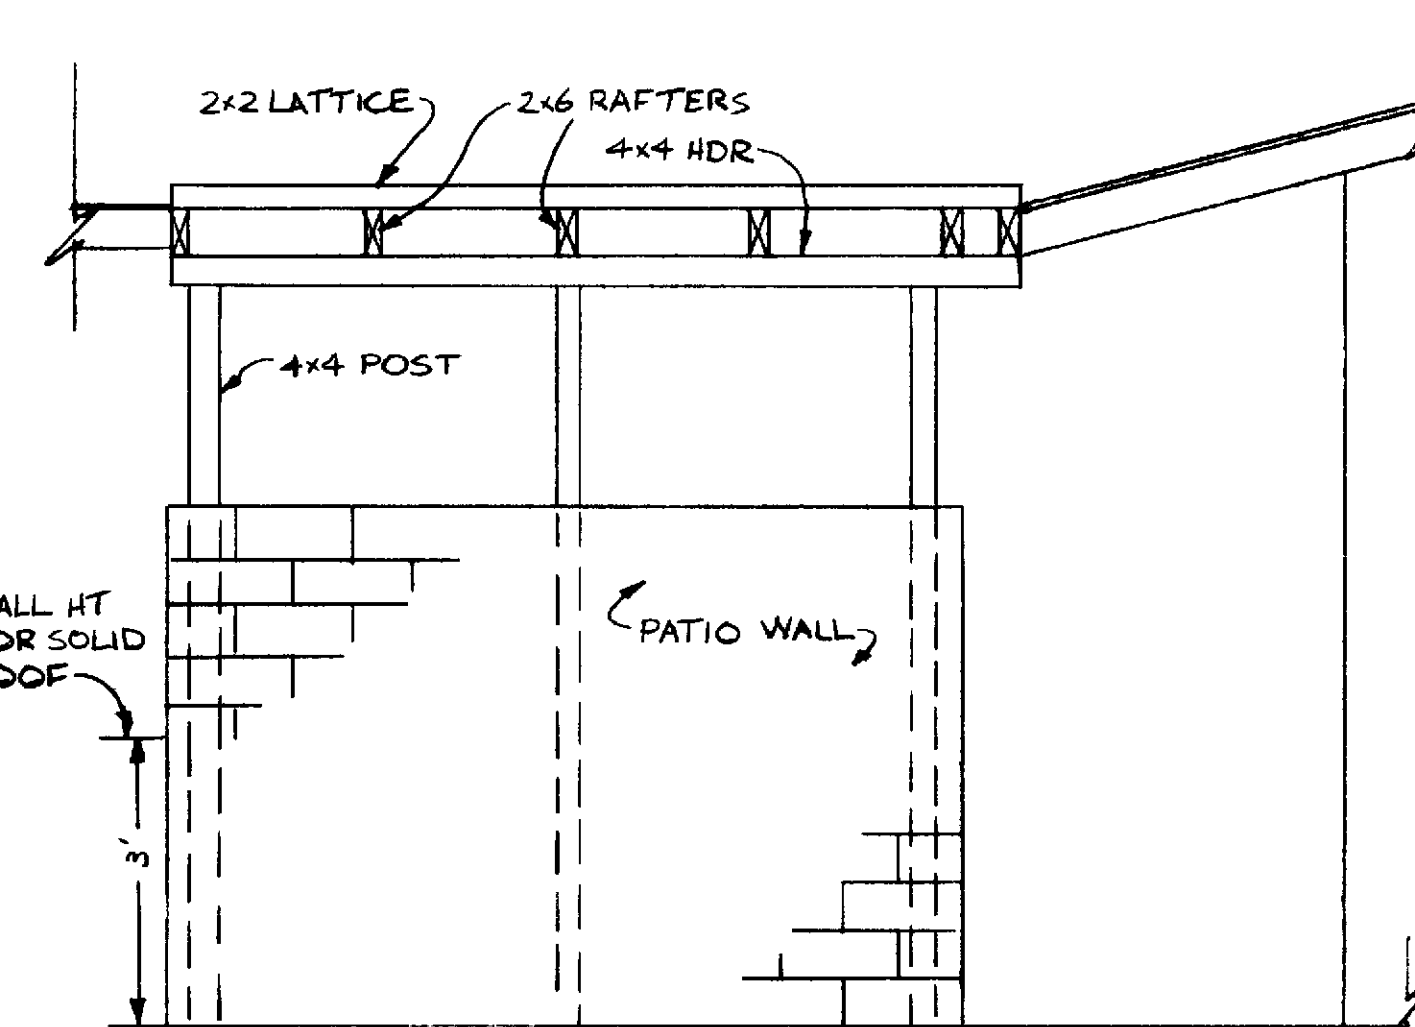

SIDE ELEVATION-LATTICE 9 PLAN
SCALE 1/2"=1'-0"

POST TO BLOCK DETAIL

GENERAL NOTES
1. Drawing not to be used for construction without the approval of the architect.
2. All work shall comply with the applicable building codes and regulations.
3. The contractor shall be responsible for obtaining all necessary permits.
4. The contractor shall be responsible for the safety of all workers and the public.
5. The contractor shall be responsible for the protection of all existing structures and utilities.
6. The contractor shall be responsible for the cleanup of all construction debris.
7. The contractor shall be responsible for the payment of all taxes and fees.
8. The contractor shall be responsible for the completion of all work within the specified time frame.
9. The contractor shall be responsible for the maintenance of all work until final acceptance.
10. The contractor shall be responsible for the payment of all subcontractors and suppliers.

PATIO/ATRIUM COVER LATTICE / SOLID	41
FG04/9 PLAN	
DATE (1976) 6/23/93	
DRAWN CHRIS MANGELS	
APPROVALS TERRY WHITE	