


TYPICAL END ELEVATION
SCALE 1/4" = 1' 0"

NOTE ELECTRICAL PERMIT REQ D

- NOTE
- 1 DIMENSIONS HAVE PREFERENCE OVER SCALE
 - 2 CONTRACTOR SHALL VERIFY ALL DIMENSIONS *CONDITIONS AT EA JOB SITE
 - 3 INSTALL PROPOSED ALUMINUM WINDOW OF SIZE & TYPE SPECIFIED
 - 4 INTERIOR & EXTERIOR WINDOW TRIM SHALL MATCH EXISTING TRIM
 - 5 PATCH & PAINT ALL SURFACES TO MATCH EXISTING COLOR TEXTURE FINISH ETC
 - 6 ALL CONSTRUCTION SHALL COMPLY WITH CURRENT UBC AND/OR STATE AND LOCAL CODES

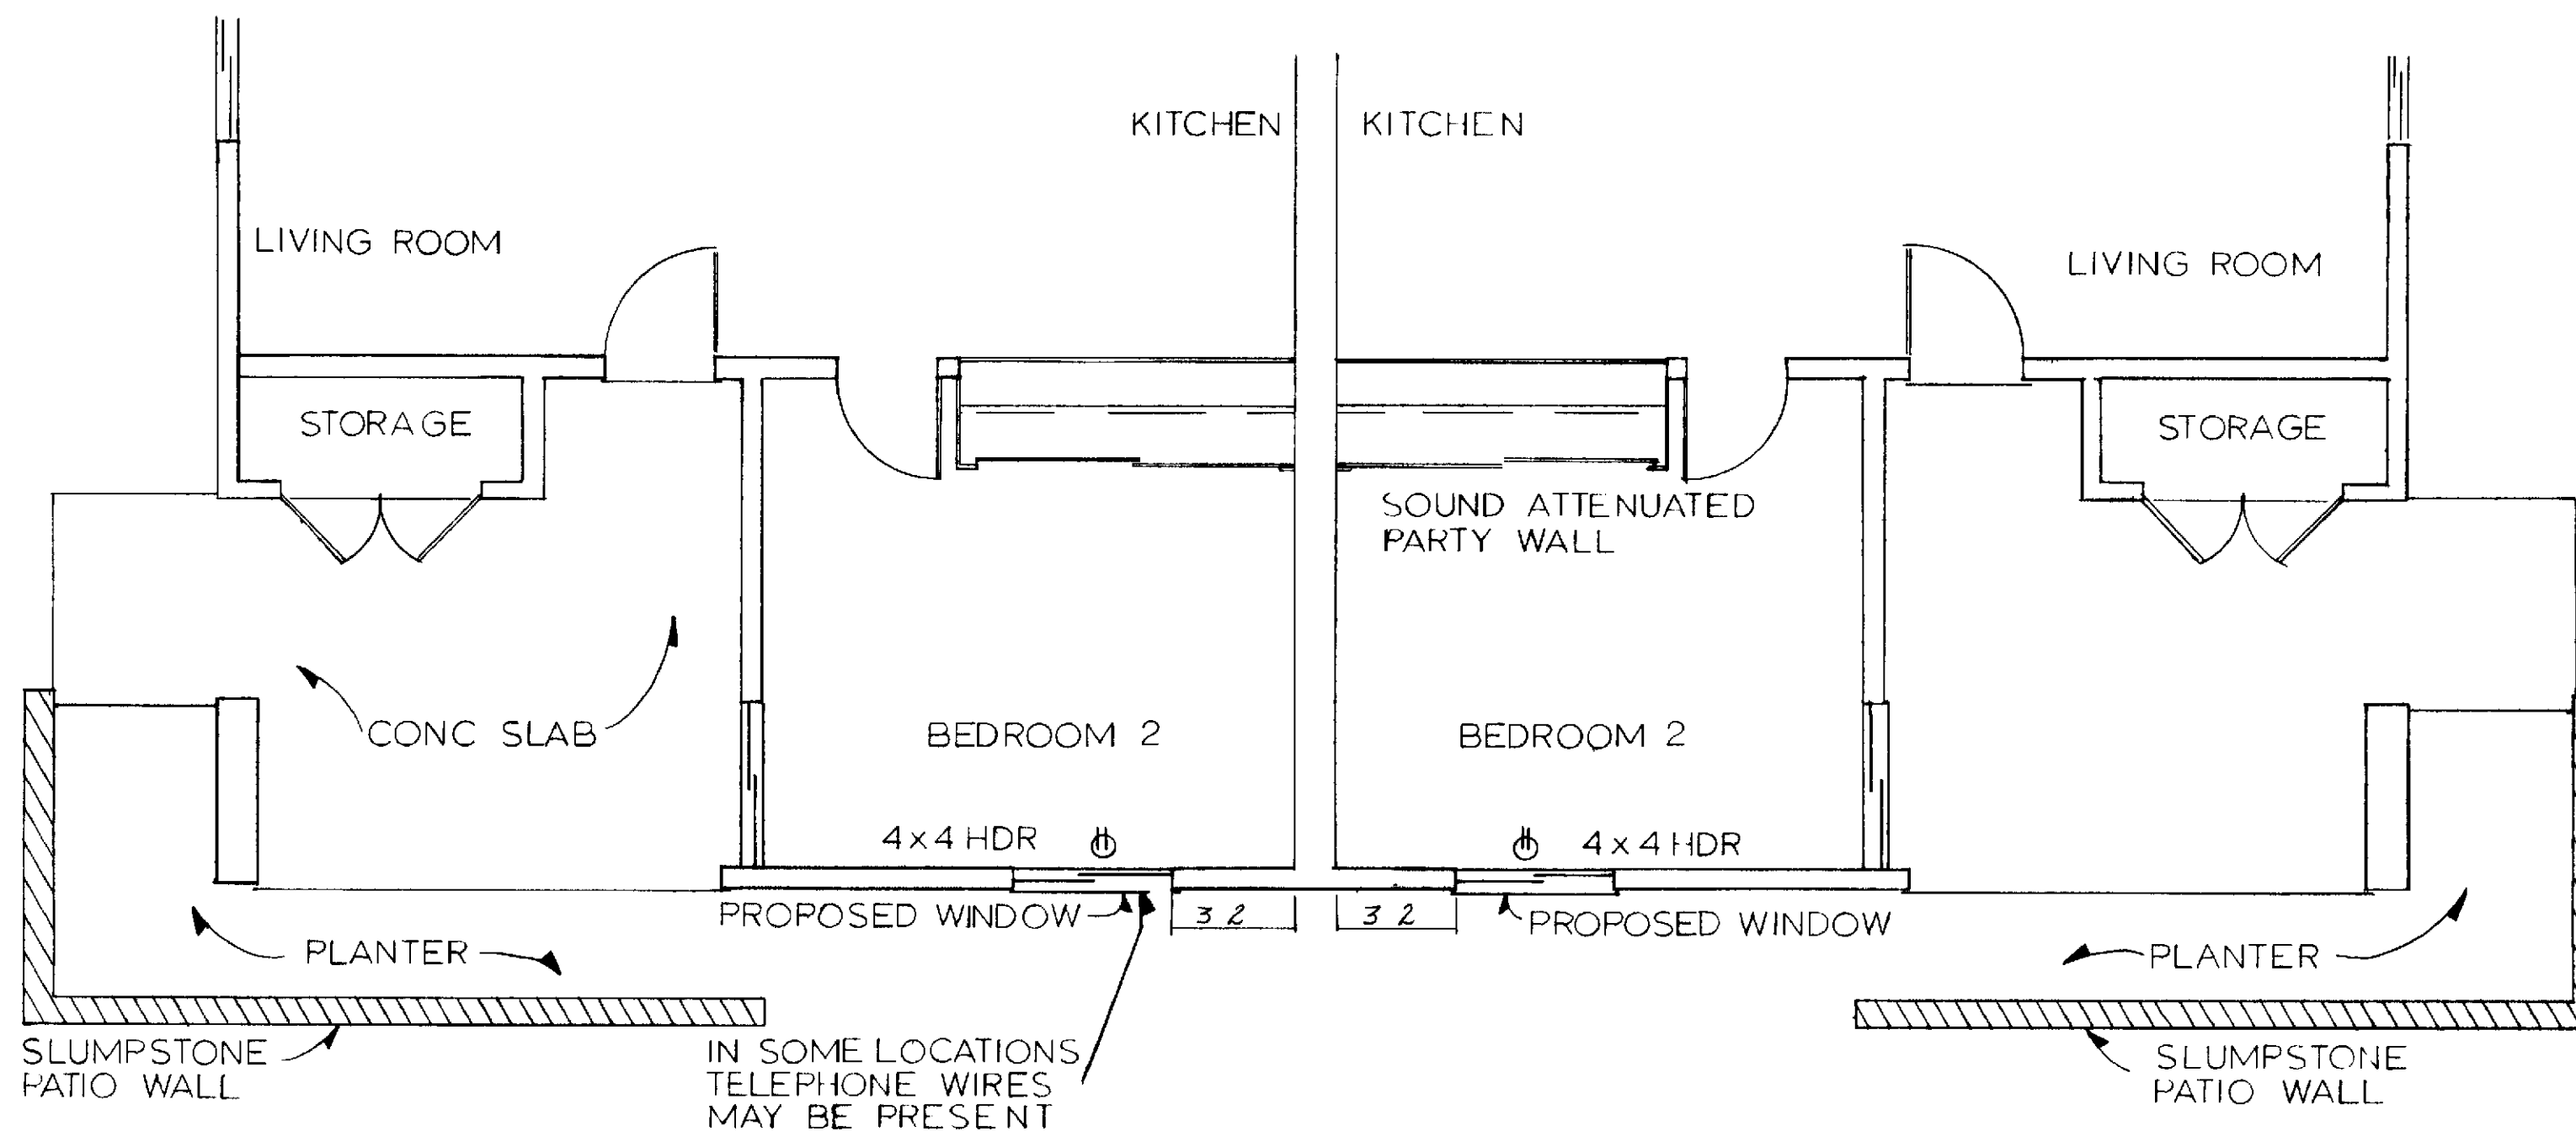

FLOOR PLAN
UNITS A & H OR D & E
SCALE 1/4" = 1' 0"

PP 08 PLAN (MONTEREY) ADDITIONAL WINDOW @ BEDROOM # 2	
LEISURE WORLD STANDARD PLAN NUMBER 74	74
PCM INC 380-4616 PO BOX 2220 LAGUNA HILLS	
PROFESSIONAL COMMUNITY MGT. APPROVED	
DRAWN 10 15-68 RFA REVISED 2-26 69 DRAWN 1 23 89 C GUIDRY	