


PARTIAL FLOOR PLAN scale 1/4" = 1'-0"

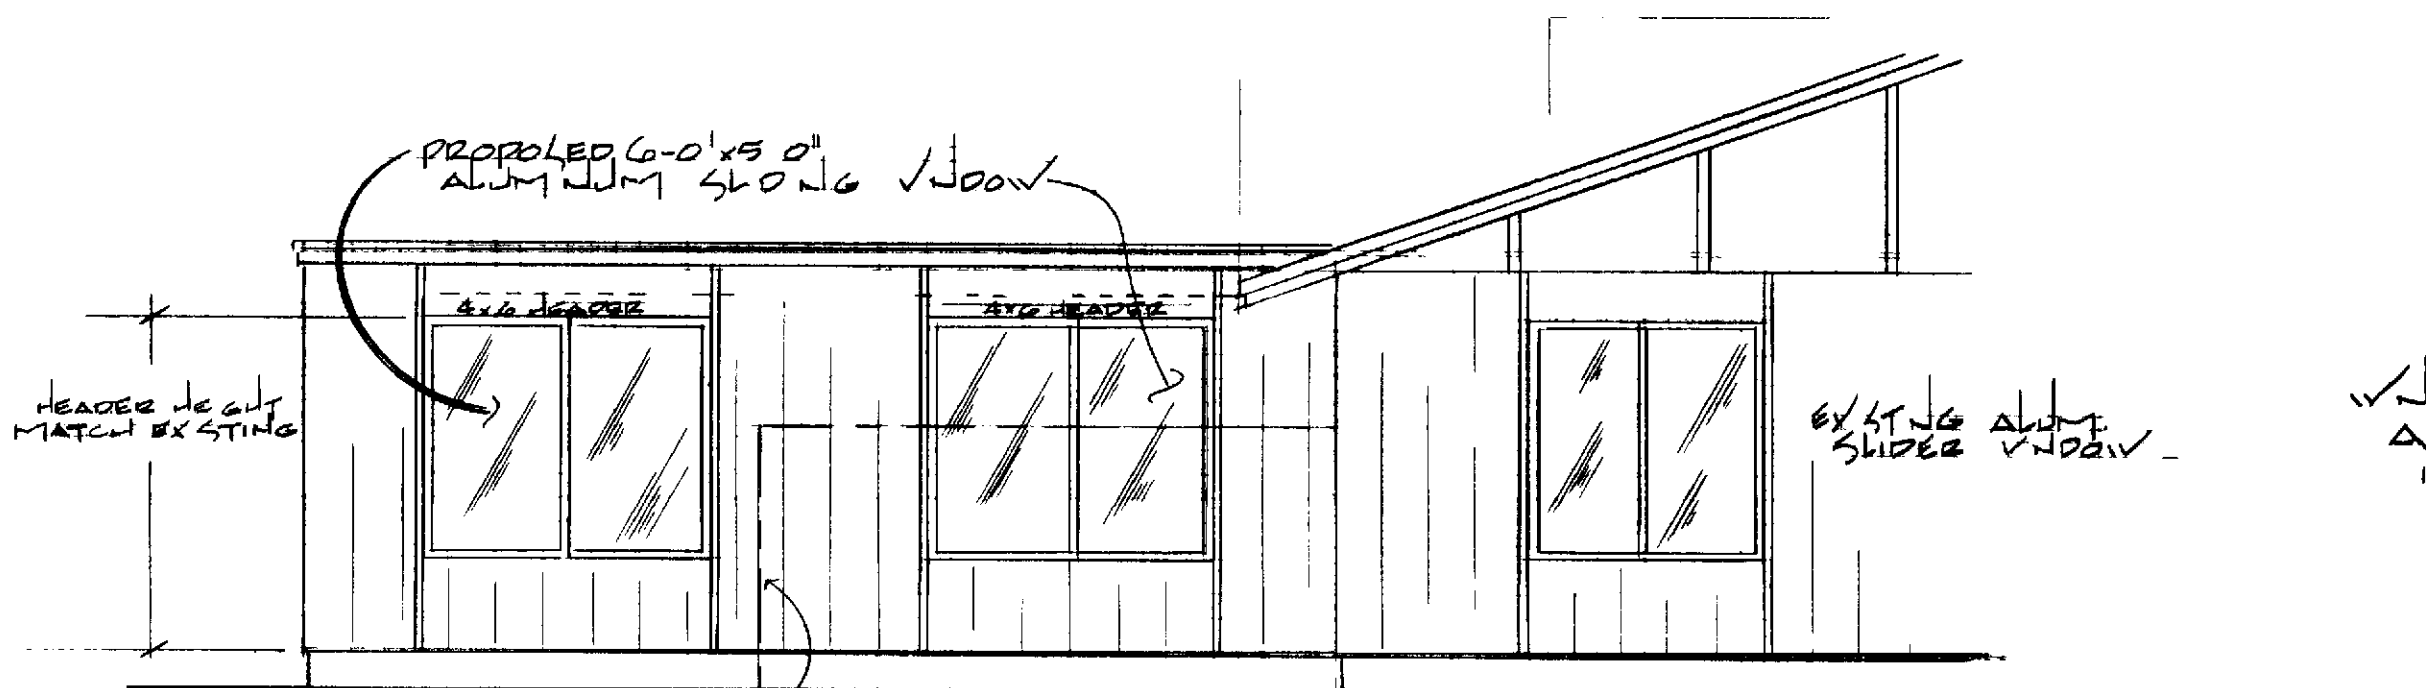

PARTIAL ELEVATION scale 1/4" = 1'-0"

NOTE UNLESS OTHERWISE SPECIFIED

- 1 DIMENSIONS HAVE PREFERENCE OVER SCALE
- 2 CONTRACTOR SHALL VERIFY ALL DIMENSIONS @ EACH JOB SITE
- 3 INSTALL PROPOSED ALUM SLIDING WINDOW OF SIZE SPECIFIED MATCH TYPE & STYLE WITH EXISTING
- 4 EXTERIOR WINDOW TRIM SHALL MATCH EXISTING TRIM
- 5 PATCH & PAINT ALL SURFACES TO MATCH EXISTING COLOR TEXTURE FINISH ECT
- 6 THIS DRAWING SHALL APPLY TO ALL LA PRINCESA (PLAN #1) MANORS
- 7 ALL PHASES OF CONSTRUCTION SHALL COMPLY W/ THE CURRENT ED OF THE UBC AND STATE & LOCAL CODES
- 8 CONTRACTOR SHALL SECURE & PAY FOR ALL PERMITS REQ'D BY THE LEISURE WORLD FOUNDATION AND THE ORANGE COUNTY DEPT OF BUILDING & SAFETY
- 9 UPON COMPLETION CONTRACTOR SHALL REMOVE ALL DEBRIS & EXCESS MATERIAL & LEAVE ALL AREAS OF WORK BROOM CLEAN
- 10 IF EXTERIOR FINISH IS STUCCO STUCCO SHALL BE RE-APPLIED AS FOLLOWING  
3 COATS MACHINE APPLIED  
1 COAT HAND TEXTURED TO MATCH EXISTING

WINDOW SHALL NOT BE INSTALLED WHERE ADJACENT WINDOW DOOR OR WALL IS LESS THAN 10"

(70-374)

41 PLAN - LA PRINCESA GARAGE WINDOWS ALL MANORS

LEISURE WORLD STANDARD PLAN NUMBER

PROFESSIONAL COMMUNITY MGT APPROVED

PCM INC 380-4616  
POB 2220 LAGUNA HILLS

SEPT 14 72