

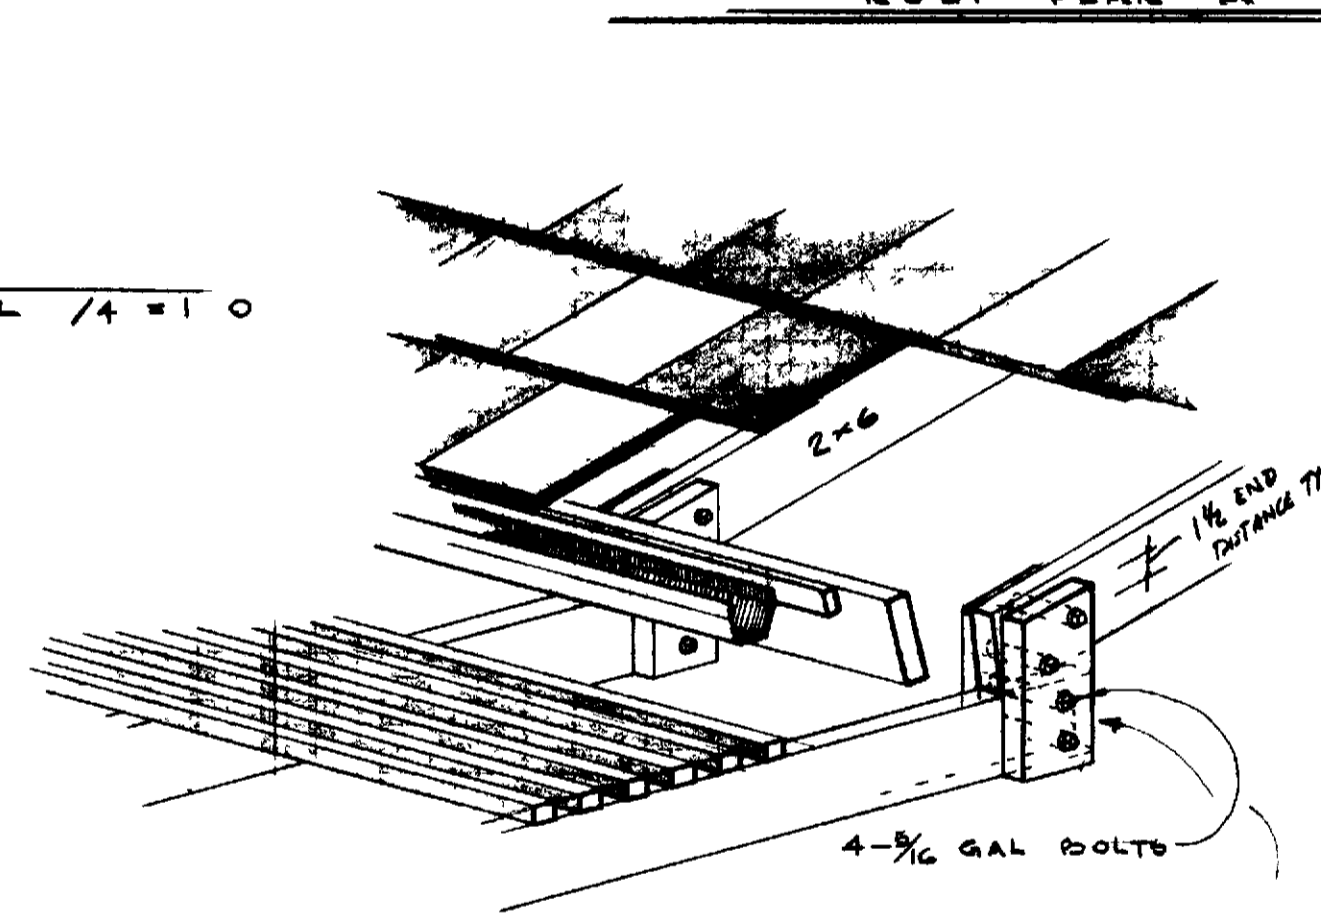
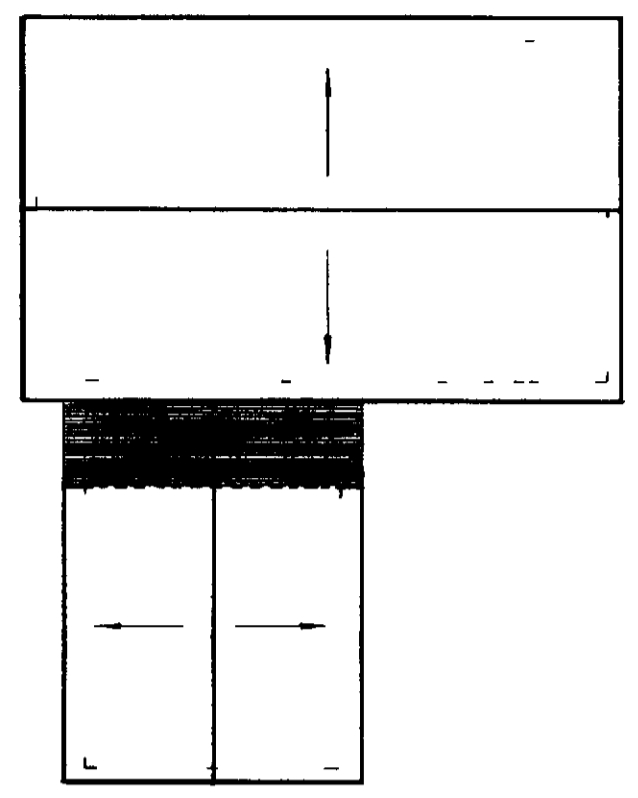



PARTIAL FLOOR PLAN
SCALE 1/4" = 1'-0"

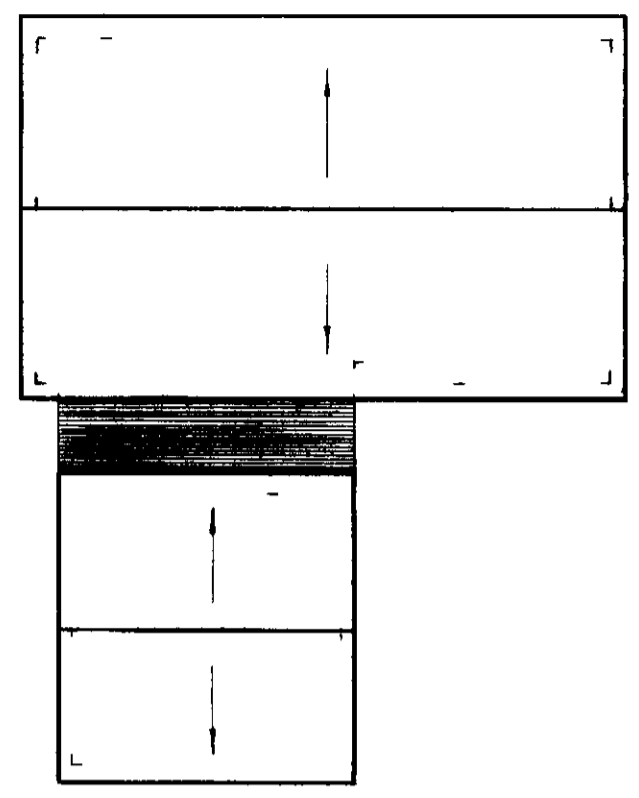

NOTE THIS CONDITION EXISTS @ BOTH EAVES ON PLAN-A
IF EXIST TRUSS TAIL IS 2x6 IN LIEU OF 2x6 USE SINGLE 1/2" GALV MB IN LIEU OF 2-5/8"

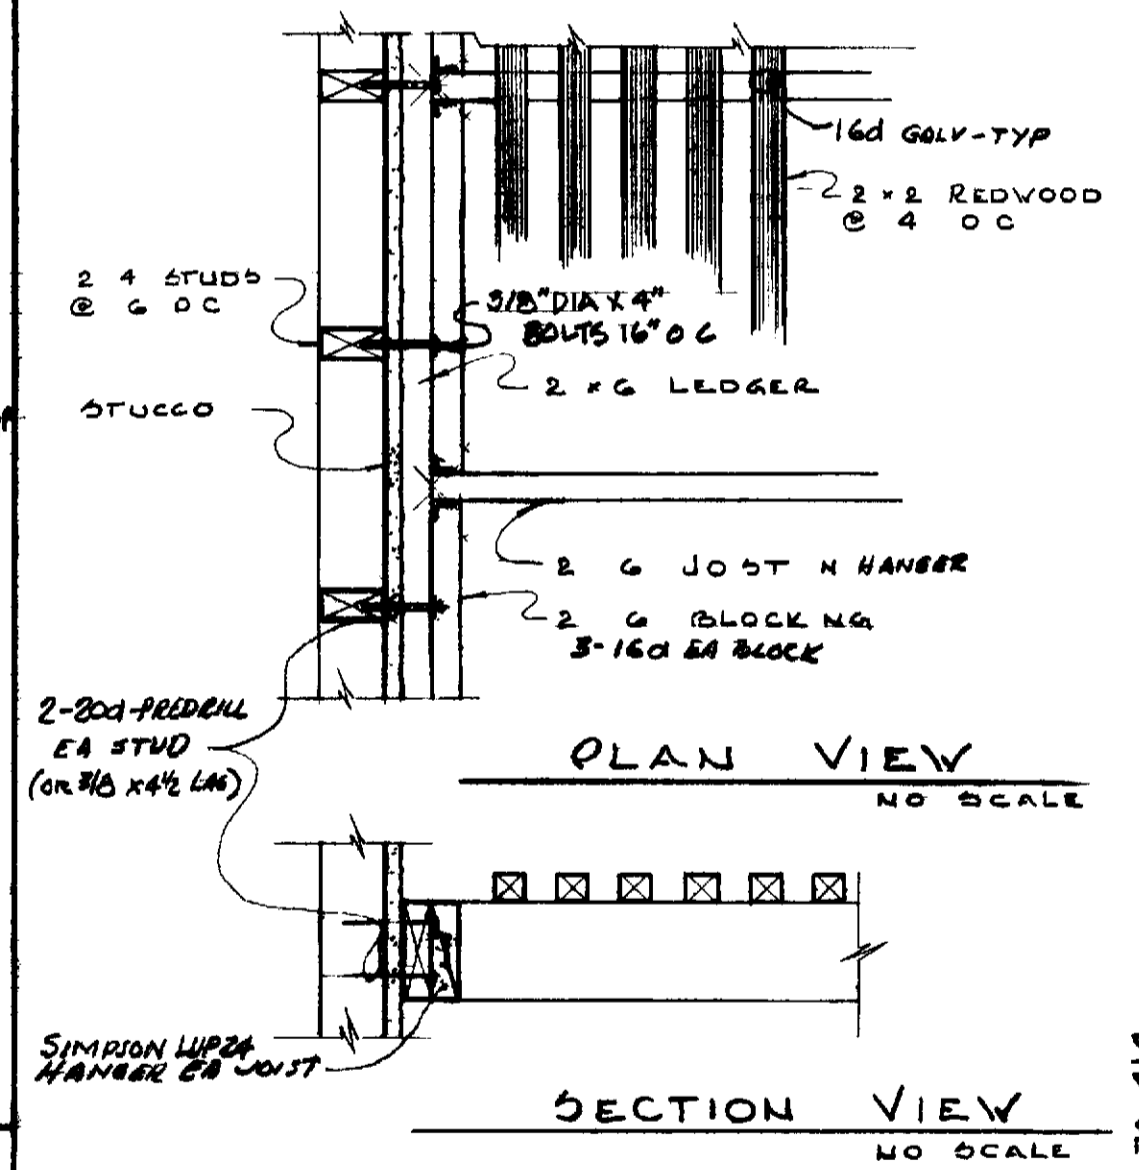

CONDITION @ GARAGE WALL PLAN-B

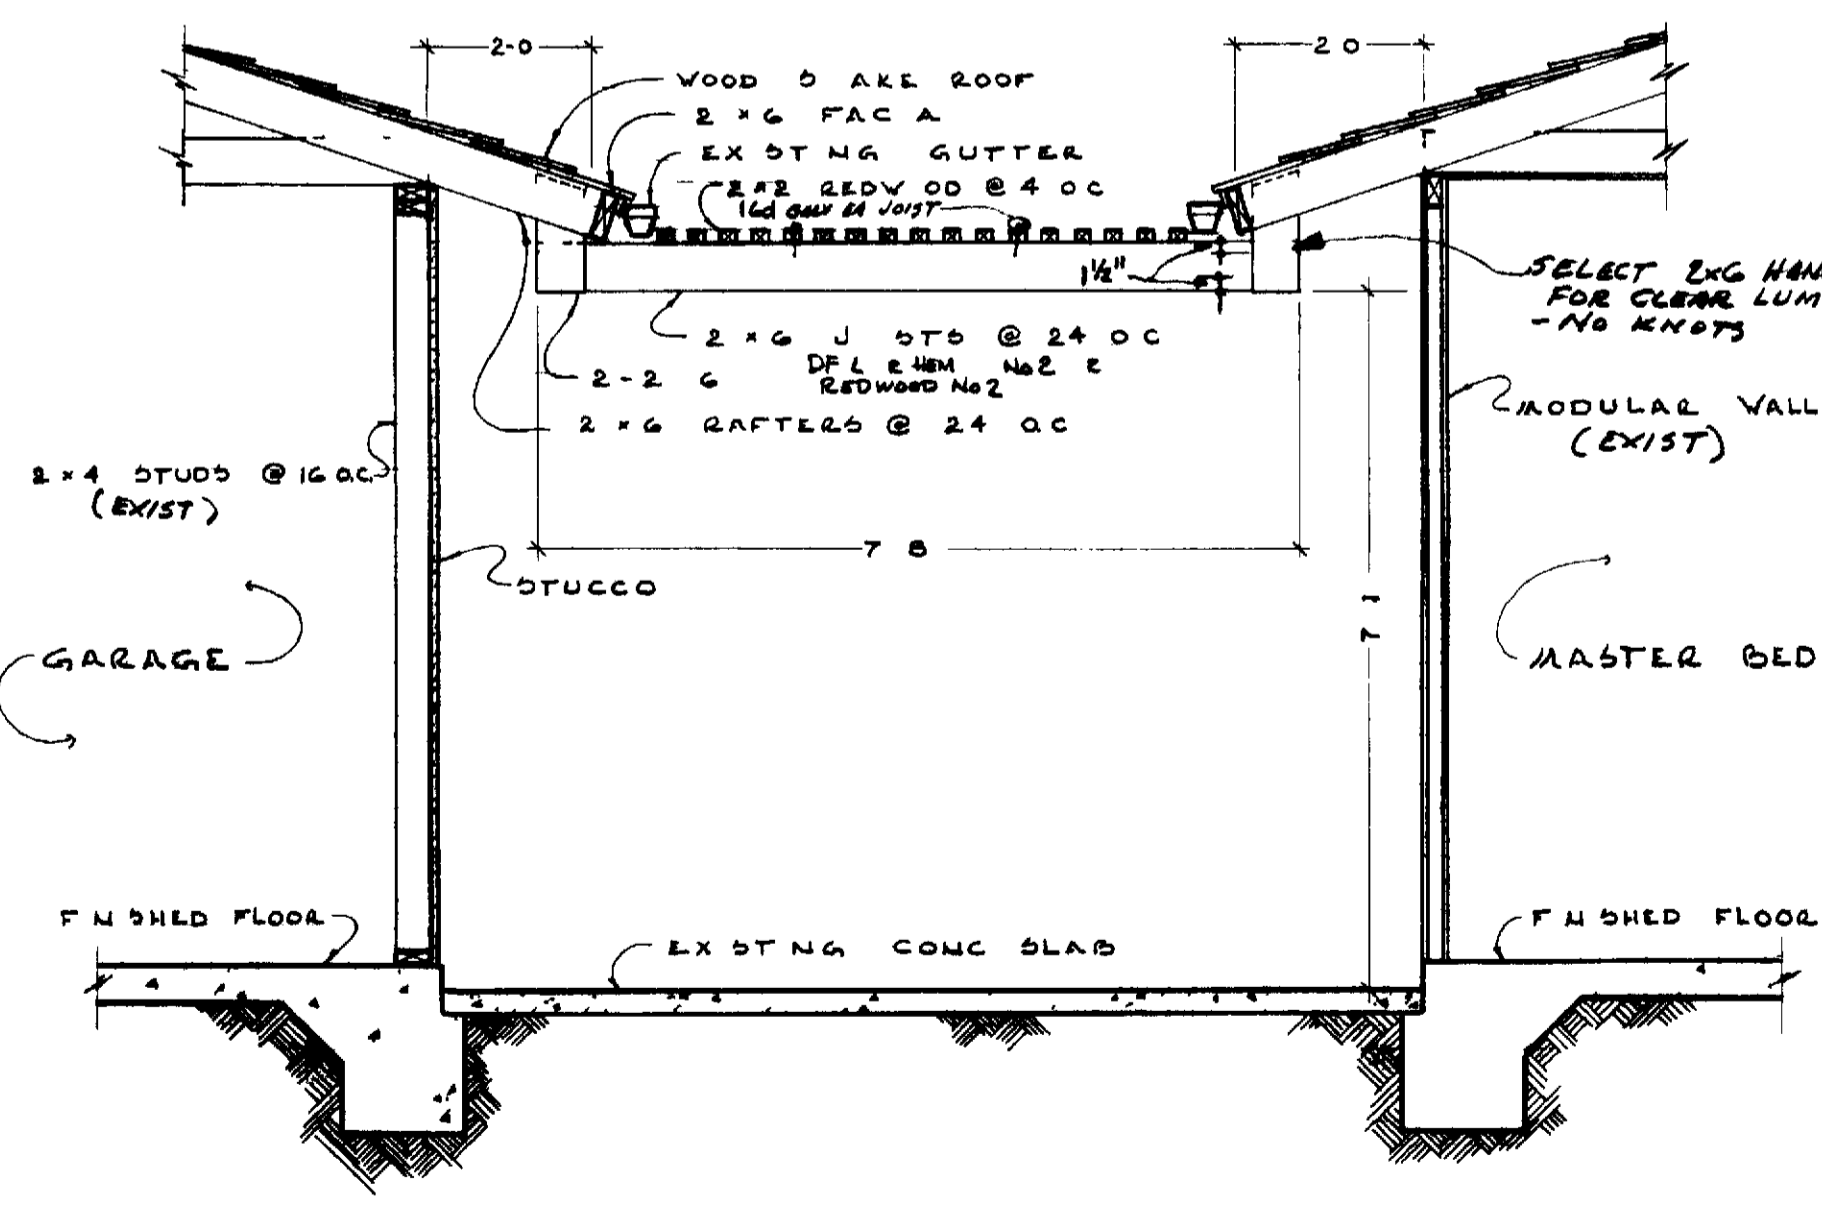

GENERAL NOTES

- 1 DIMENSIONS HAVE PRECEDENCE OVER SCALE
- 2 CONTRACTOR SHALL VERIFY ALL DIMENSIONS AND CONDITIONS @ EACH JOB SITE
- 3 ALL PHASES OF CONSTRUCTION SHALL COMPLY WITH THE CURRENT EDITION OF THE UBC AND/OR STATE AND LOCAL CODES
- 4 ALL WOOD MEMBERS SHALL BE STAINED TO MATCH EXISTING TRIM METAL SHALL BE PAINTED FLAT BLACK
- 5 CONTRACTOR SHALL SECURE AND PAY FOR ALL PERMITS REQ'D BY PC/M/NC AND THE ORANGE COUNTY DEPT OF BLDG & SAFETY
- 6 UPON COMPLETION THE CONTRACTOR SHALL REMOVE ALL DEBRIS AND EXCESS MATERIALS AND LEAVE ALL AREAS OF WORK BROOK CLEAN



OPEN LATTICE PATIO COVER
LA REINA (PLAN 43)

LEISURE WORLD
STANDARD PLAN
NUMBER 127 127

PC/M/INC
APPROVED

PCM INC 380-4616
POB 2220 LAGUNA HILLS

DRWN BY DENNIS WILLIS
DATE 6-26-73