



NOTE UNLESS OTHERWISE SPECIFIED

- 1 DIMENSIONS HAVE PREFERENCE OVER SCALE
- 2 CONTRACTOR SHALL VERIFY ALL DIMENSIONS ON EACH JOB SITE
- 3 INSTALL PROPOSED ALUMINUM SLIDING WINDOW OF SIZE SPECIFIED. MATCH TYPE & STYLE WITH EXISTING
- 4 EXTERIOR WINDOW TRIM SHALL MATCH EXISTING TRIM
- 5 PATCH & PAINT ALL SURFACES TO MATCH EXISTING TEXTURE COLOR, FINISH ETC
- 6 THIS DRAWING SHALL APPLY TO ALL LA REINA (PLAN 43) MANORS
- 7 ALL PHASES OF CONSTRUCTION SHALL COMPLY W/ THE CURRENT ED OF THE I.B.C AND STATE &/OR LOCAL CODES
- 8 CONTRACTOR SHALL SECURE & PAY FOR ALL PERMITS REQD BY THE LEISURE WORLD FOUNDATION AND THE ORANGE COUNTY DEPT OF BUILDING & SAFETY
- 9 UPON COMPLETION, CONTRACTOR SHALL REMOVE ALL DEBRIS & EXCESS MATERIAL & LEAVE ALL AREAS OF WORK BECOMING CLEAN

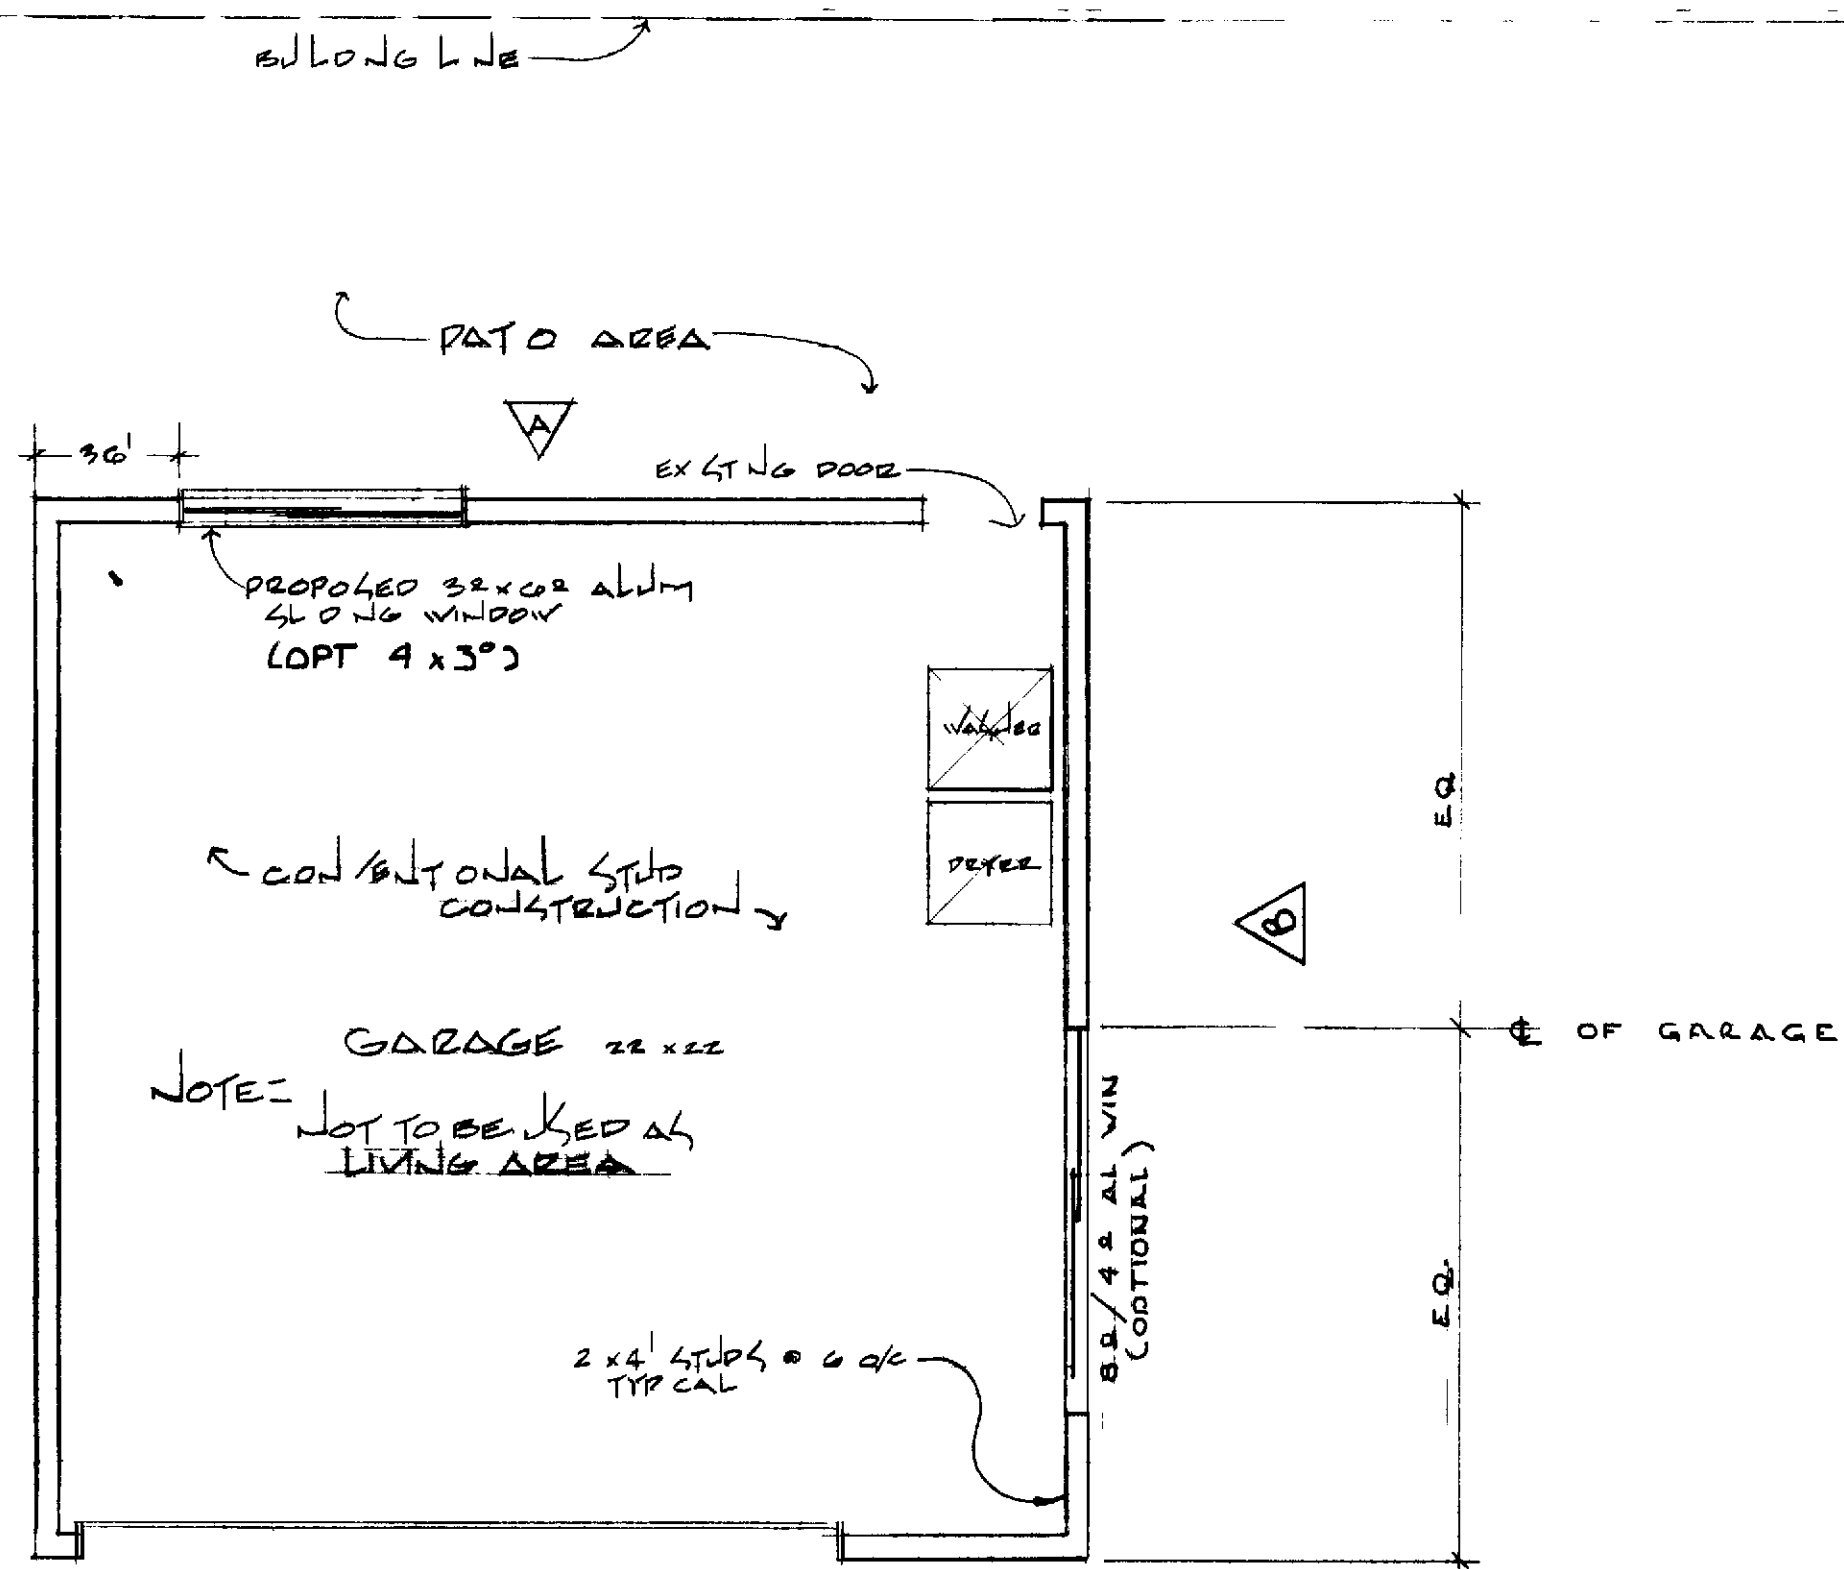


FLOOR PLAN SC 1/4" = 1'-0"

NOTE IF DIAGONAL BRACING IS CUT A SHEAR PANEL SHALL BE INSTALLED PER THE UNIFORM BUILDING CODE

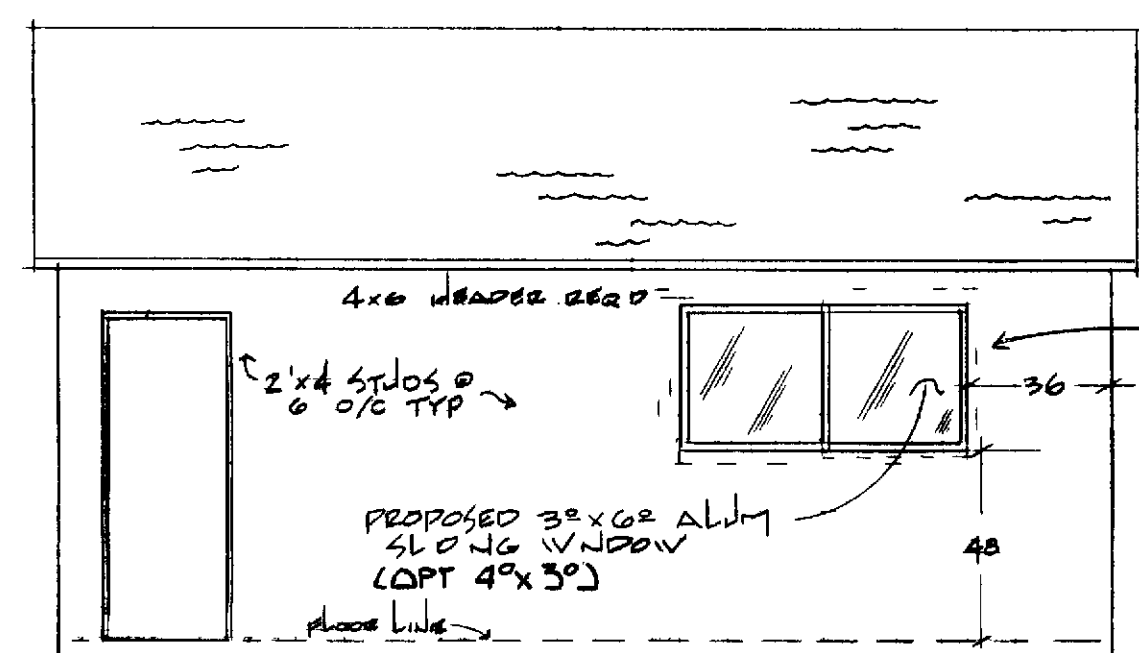

ELEVATION A SC 1/4" = 1'-0"

NOTE DOUBLE 2x4 STUDS @ EA SIDE AND BELOW WINDOW

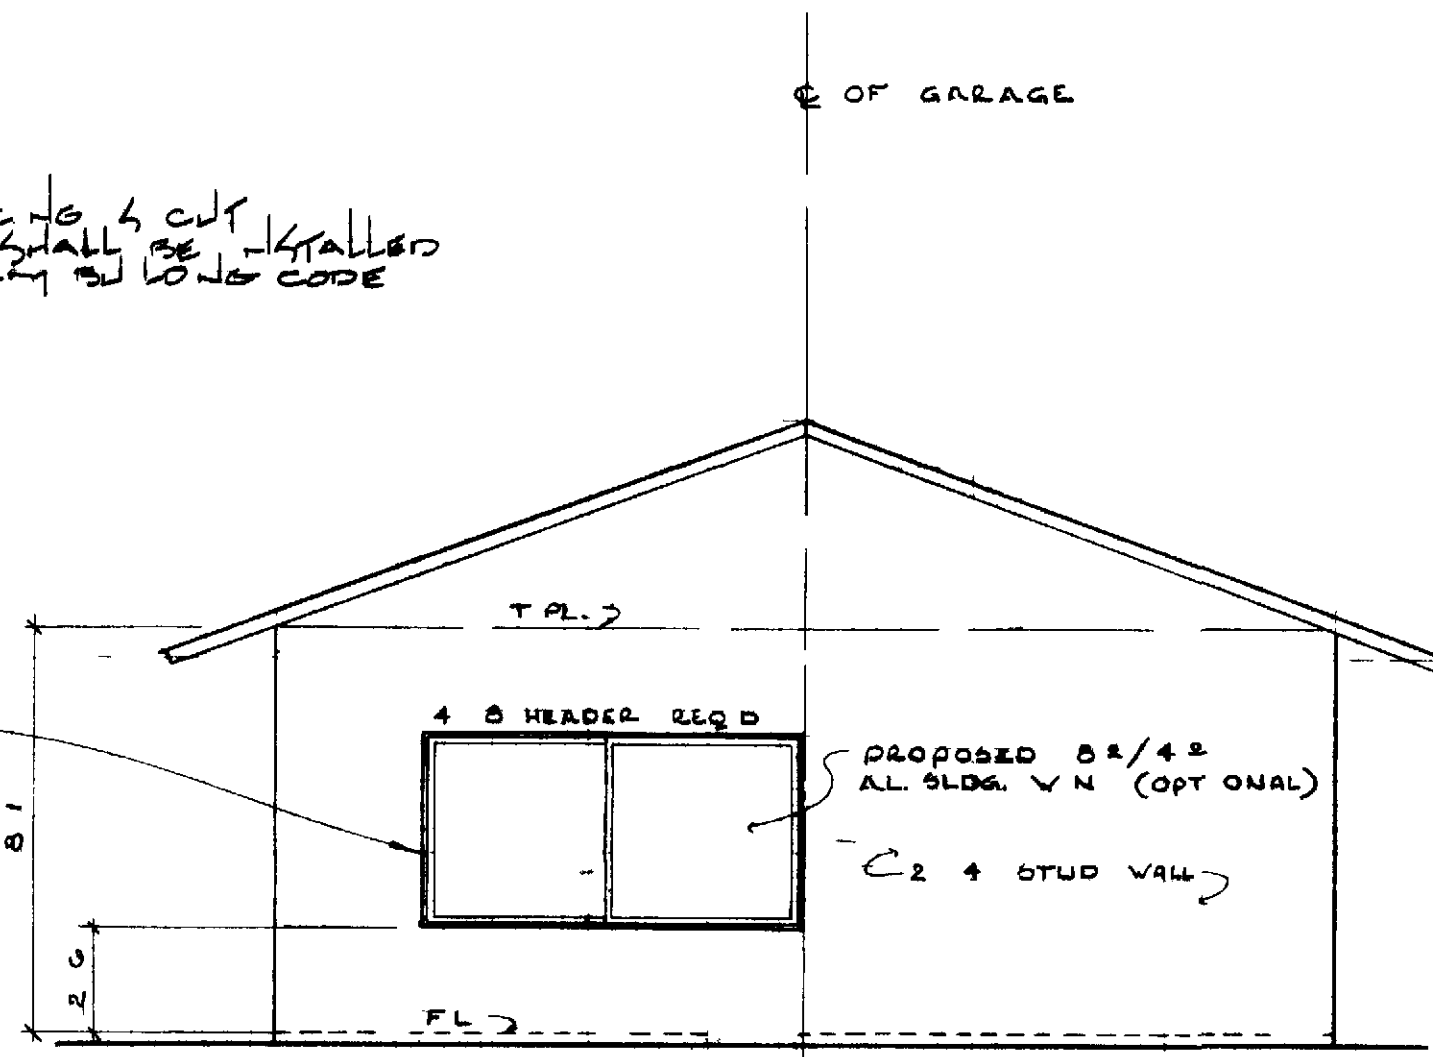

ELEVATION B SCALE 1/4" = 1'-0"

REV 01D 7-16-73
BY DENNIS VILLB
RE (OPTIONAL) 8 1/2" x 4 1/2" ALUM

GARAGE WINDOW'S
LA REINA (43) AND LURE (P43) ORVILLE
ALL MANORS (P43)

LEISURE WORLD
STANDARD PLAN
NUMBER 130

PROFESSIONAL COMMUNITY MEET.
APPROVED *Jerry White*

PCM INC 380-4616
POB 2220 LAGUNA HILLS, CA