




PARTIAL FLOOR PLAN
SCALE 1/4" = 1'-0"

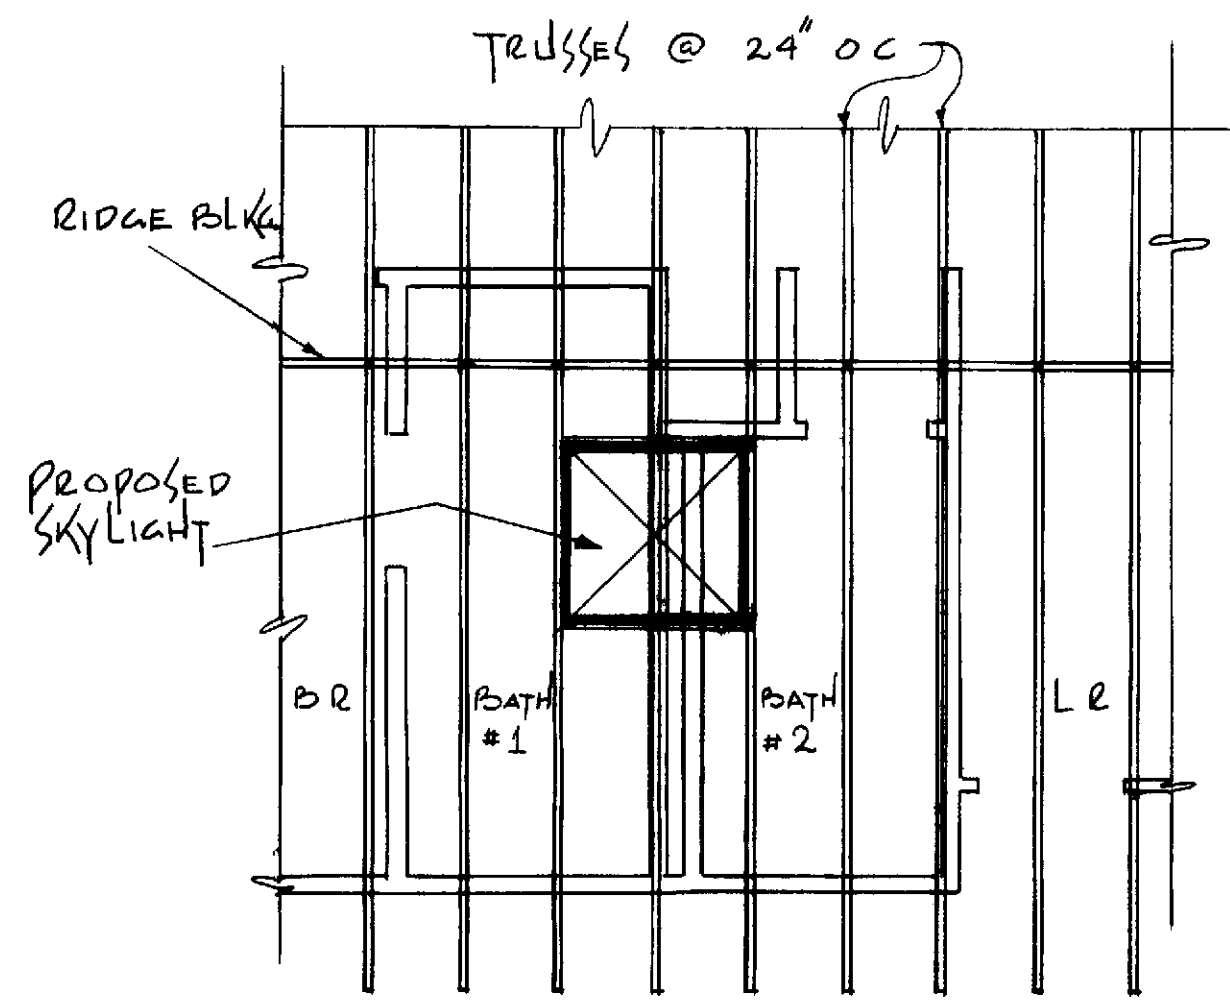


PARTIAL ROOF PLAN
SCALE 1/4" = 1'-0"

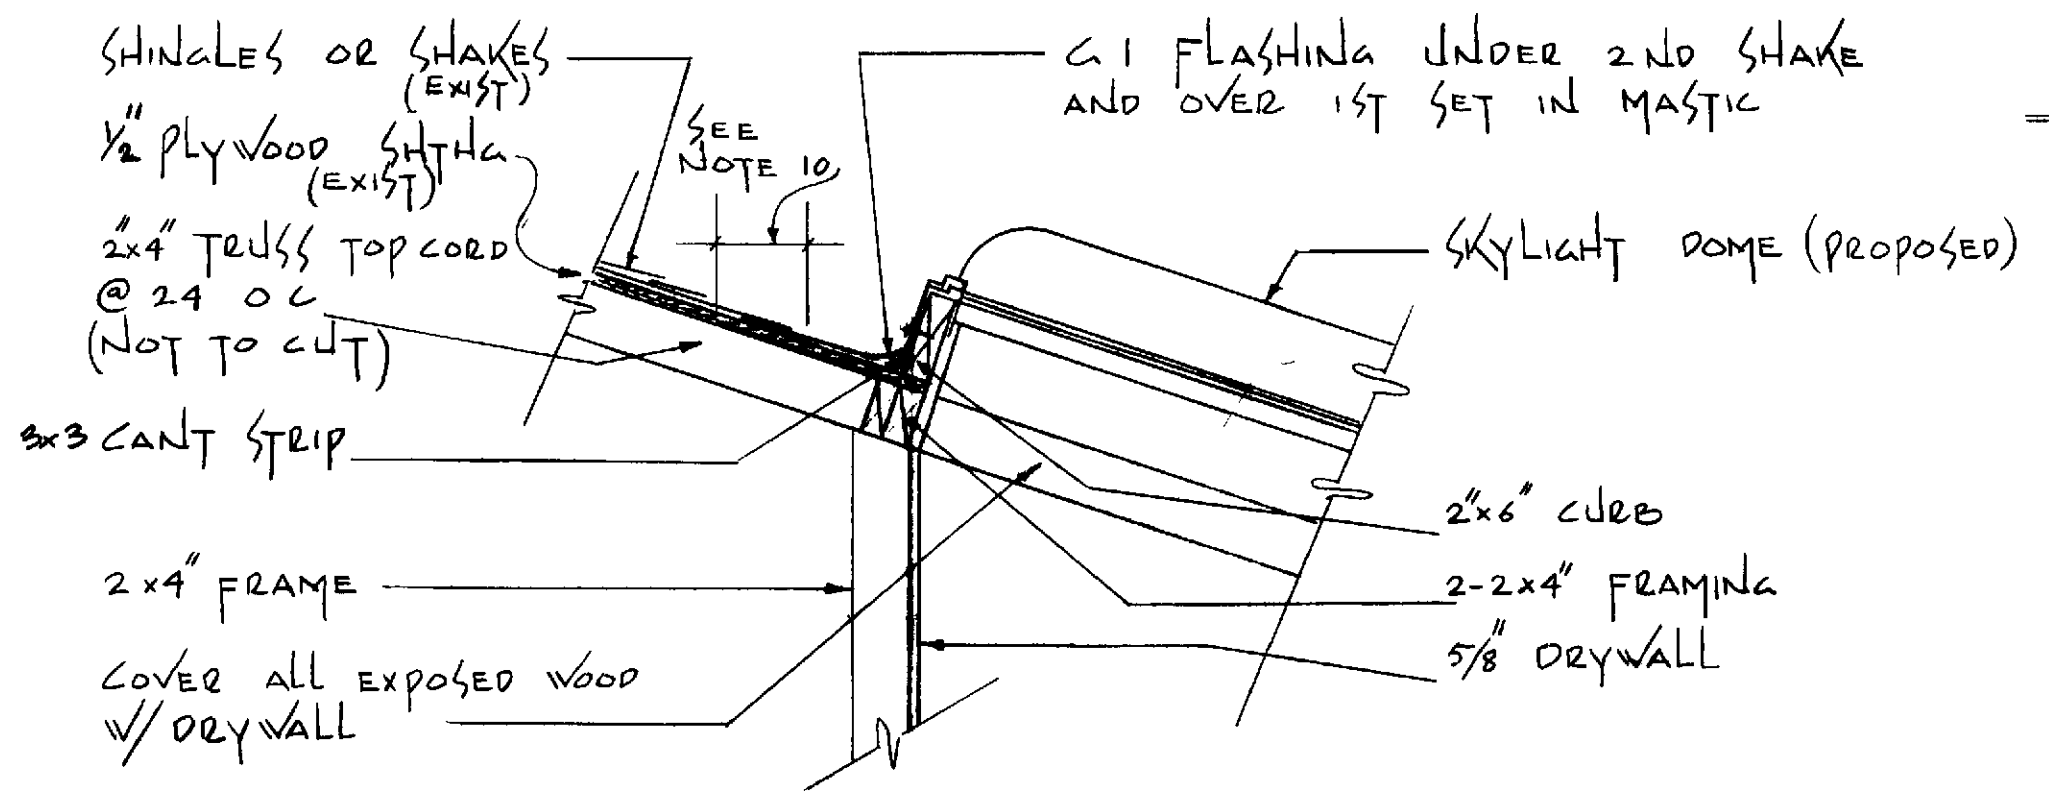

CURB DETAIL
SCALE 1 = 1'-0"

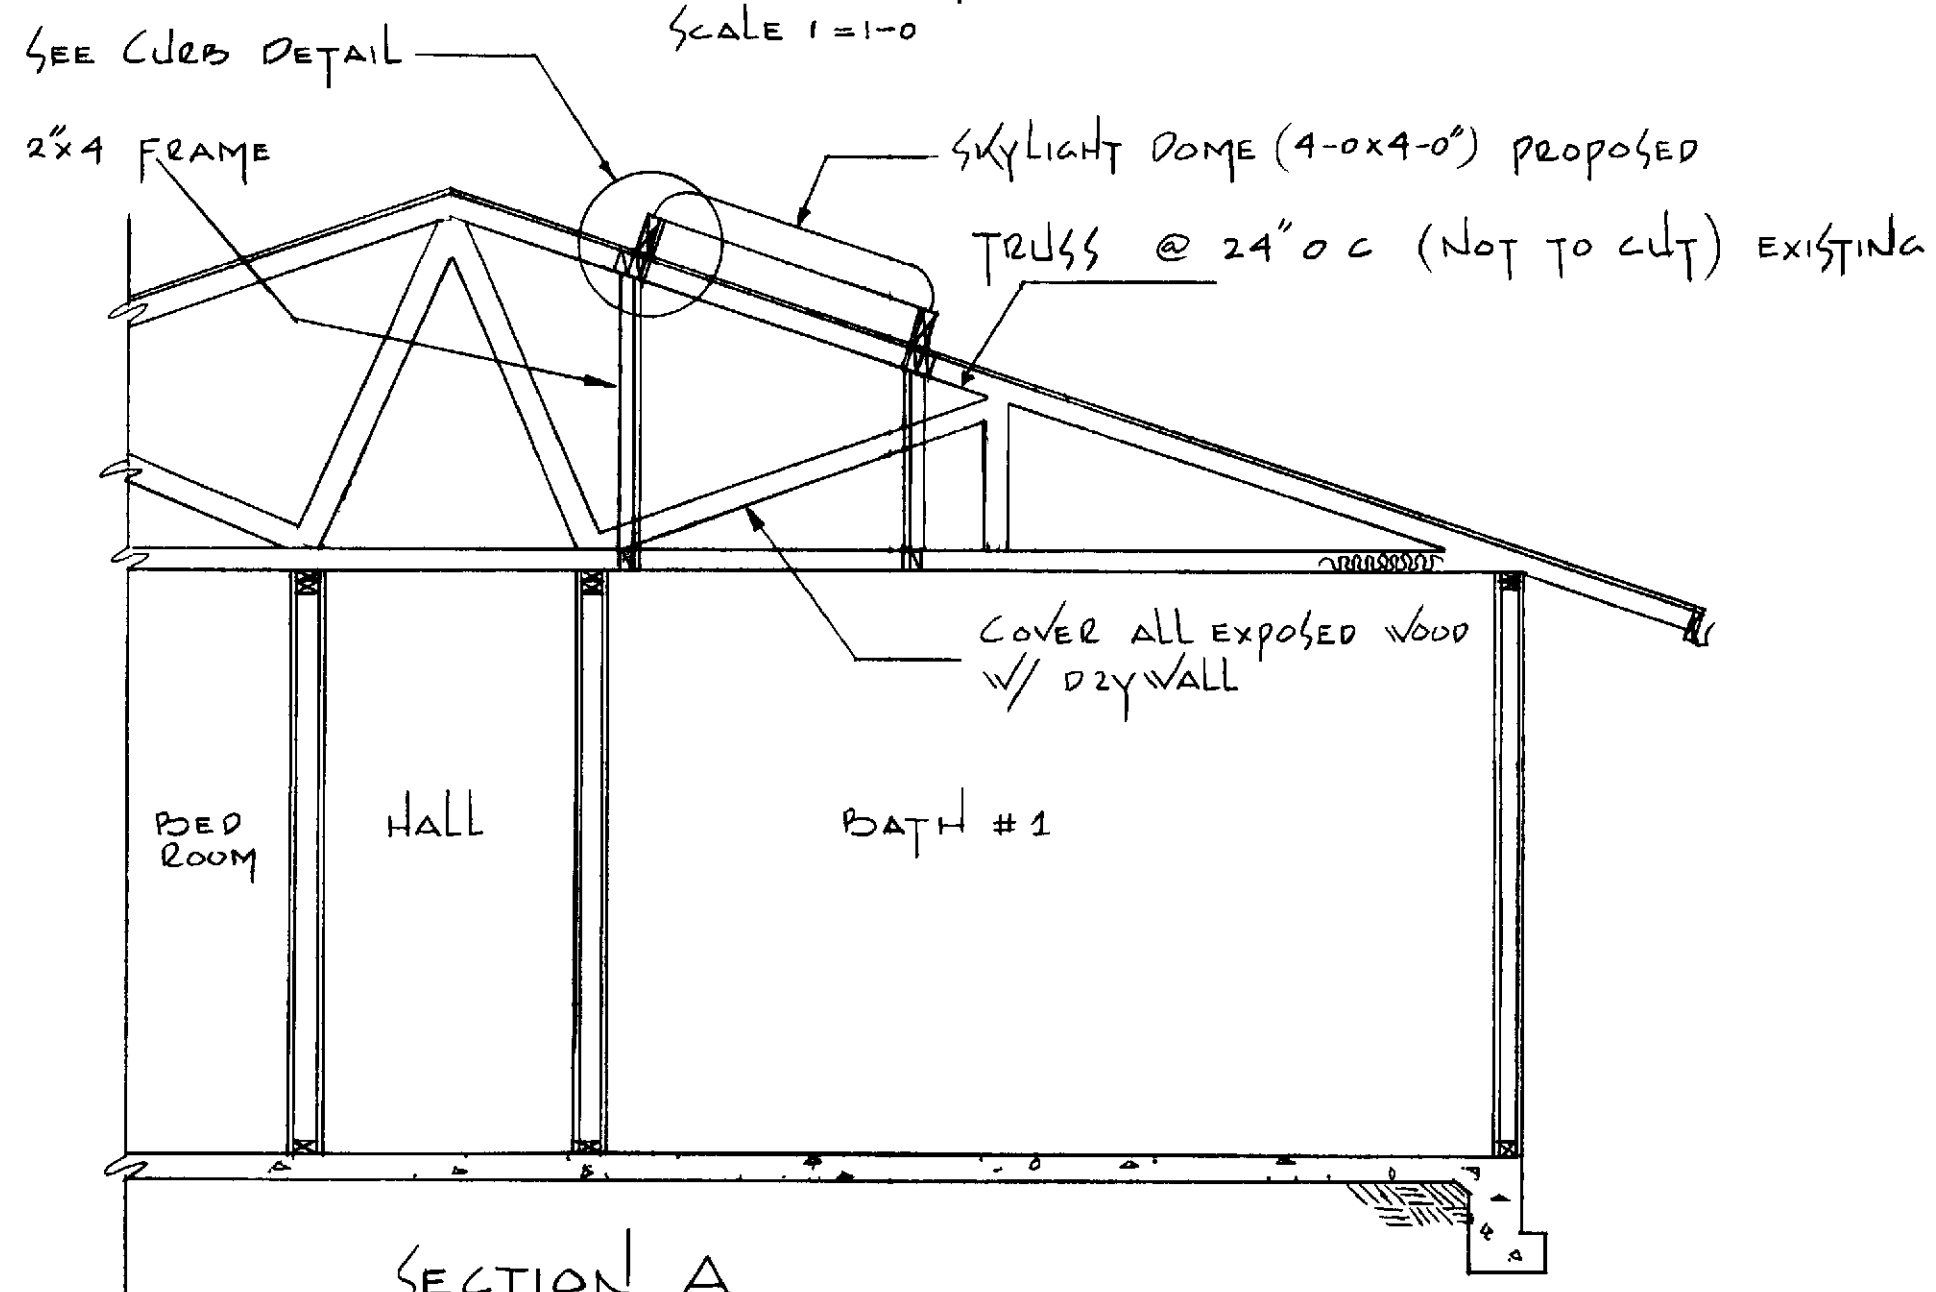

SECTION A
SCALE 3/8" = 1'-0"

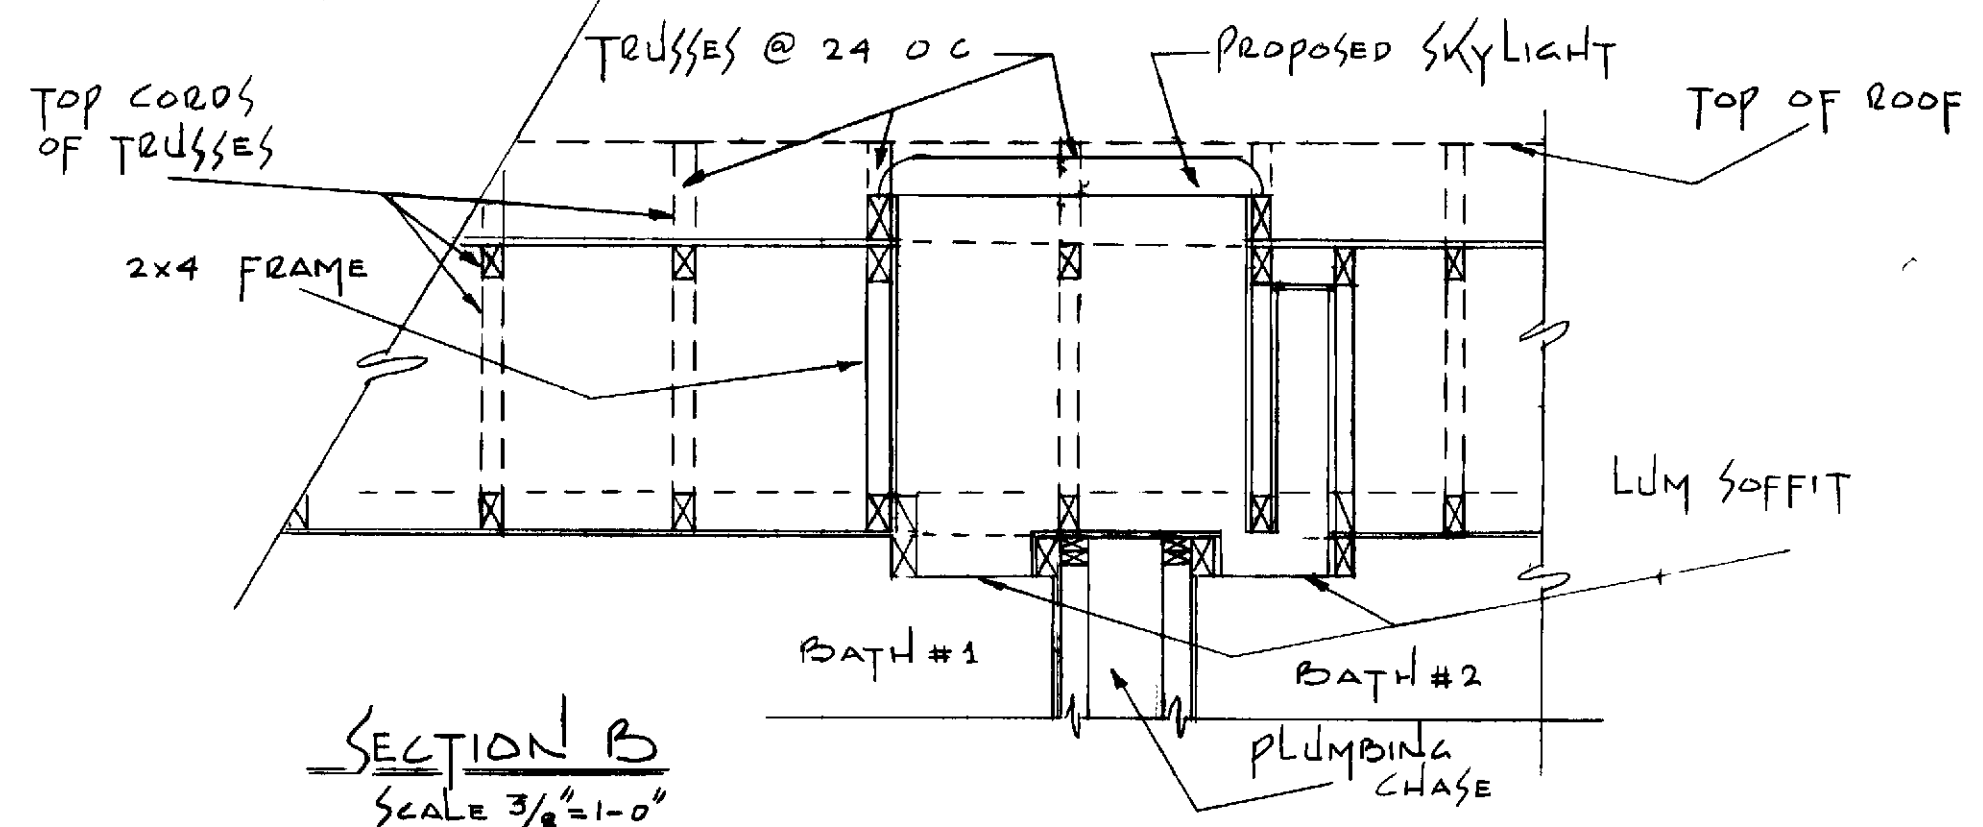

SECTION B
SCALE 3/8" = 1'-0"

GENERAL NOTES

- 1 DIMENSIONS HAVE PREFERENCE OVER SCALE
- 2 CONTRACTOR SHALL VERIFY ALL DIMENSIONS & CONDITIONS @ EA JOB SITE PRIOR TO COMMENCING CONSTRUCTION
- 3 CONTRACTOR SHALL SECURE & PAY FOR ALL PERMITS REQ BY PCM INC & ORANGE COUNTY BLDG DEPT
- 4 LINE ALL SKYLIGHT AREAWAYS w/ DRYWALL
- 5 ALL PHASES OF CONST SHALL COMPLY w/ CURRENT ED OF THE UBC AND/OR STATE AND LOCAL CODES
- 6 UPON COMPLETION CONTRACTOR SHALL REMOVE ALL DEBRIS & EXCESS MATERIAL & LEAVE AREAS OF WORK BROOM CLEAN
- 7 ALL FASTENERS EXPOSED TO WEATHERING SHALL BE CORROSION RESISTANT OR GALVANIZED METAL
- 8 SKYLIGHT SHALL BE I.C.B.O No 1980 APPROVED ITEM
- 9 FRAMING LUMBER
HORIZONTAL DF-L#1
VERTICAL DF-L#2
OR BETTER
- 10 FLASHING UNDER SHINGLE A MINIMUM 6"
- 11 TYPE OF CONSTRUCTION V
- 12 GROUP OF OCCUPANCY R-1
- 13 COVER ALL EXPOSED WOOD w/ DRYWALL
- 14 NO SELF-FLASHING SKYLITES SHALL BE ALLOWED
- 15 SKYLITE SHALL BE FASTENED WITH CAP SCREWS - ONLY NO NAILS SHALL BE USED

(76-590)

LA REINA / 43 PLAN SKYLIGHT IN BATH ROOMS
LEISURE WORLD STANDARD PLAN NUMBER 132
PROFESSIONAL COMMUNITY MANAGEMENT INC. 132
PREVIOUS APPROVAL OCSP76-590
APPROVED PCM - PO BOX 2220 LAGUNA HILLS 380-4616
DATE: JULY 30 1980 SHEET No 1 OF 1