
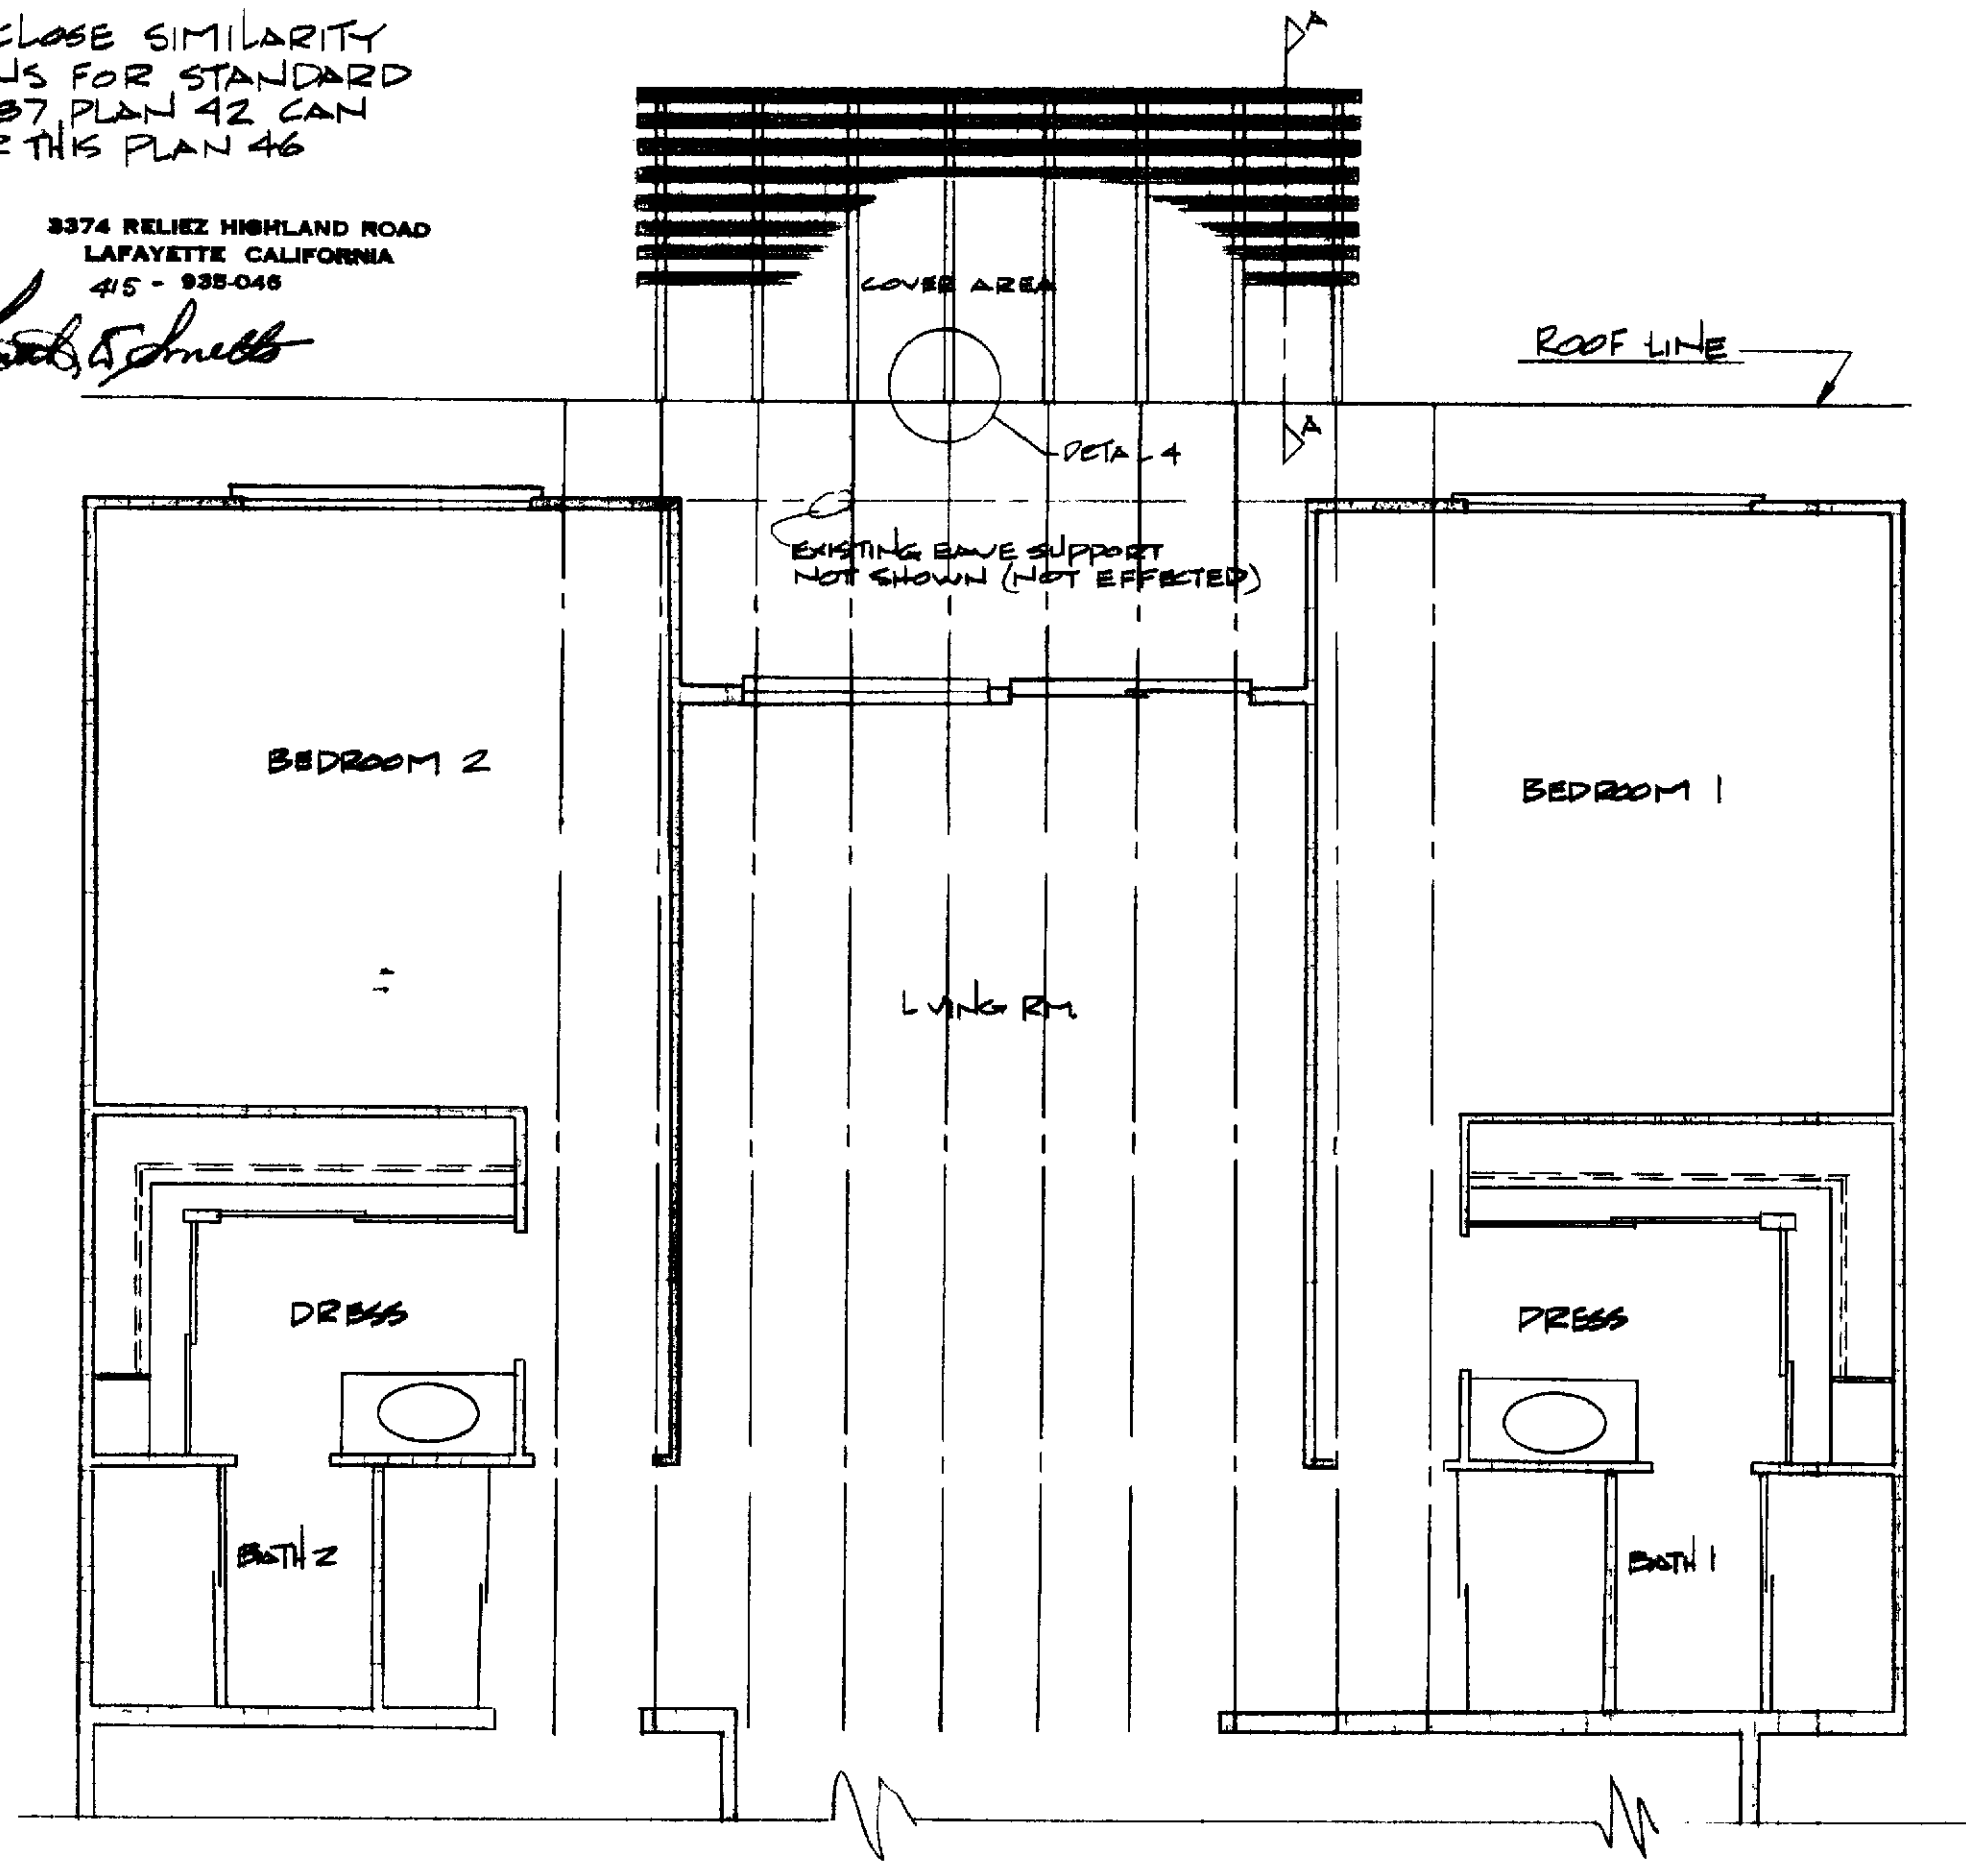



CALCULATIONS.

DUE TO THE CLOSE SIMILARITY CALCULATIONS FOR STANDARD PLAN 70-387, PLAN 42 CAN BE USED FOR THIS PLAN 46

3374 RELIEZ HIGHLAND ROAD
LAFAYETTE CALIFORNIA
415 - 935-046

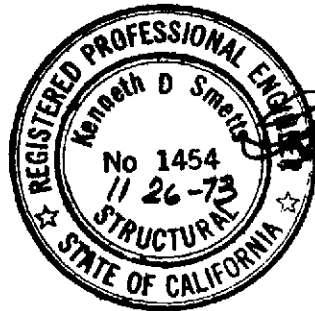


FLOOR & PATIO ROOF PLAN
SCALE 1/4" = 1'-0"

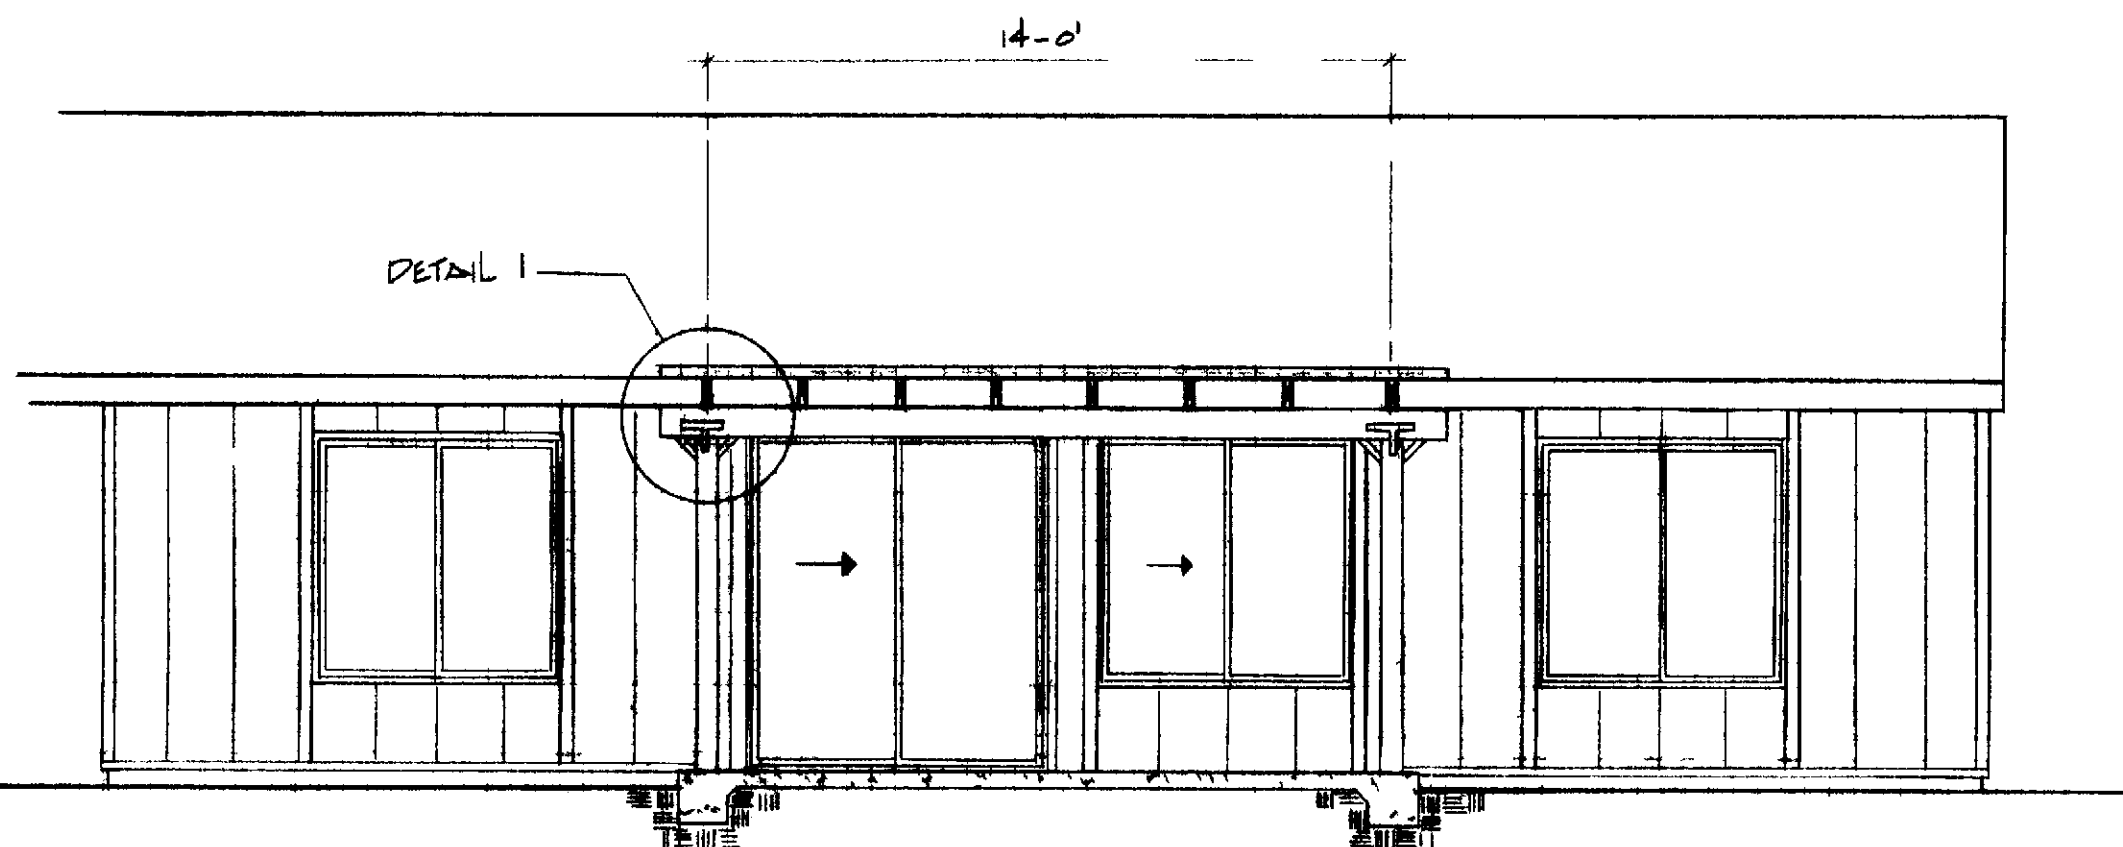

REAR ELEVATION
SCALE 1/4" = 1'-0"


NOTES

- 1 DIMENSIONS HAVE PREFERENCE OVER SCALE
- 2 CONTRACTOR SHALL VERIFY ALL DIMENSIONS AND CONDITIONS AT EACH JOB SITE
- 3 ALL PHASES OF CONSTRUCTION SHALL COMPLY WITH THE CURRENT EDITION OF THE UBC FOR STATE AND LOCAL CODES
- 4 ALL WOOD MEMBERS SHALL BE STAINED TO MATCH EXISTING TRIM METAL SHALL BE PAINTED FLAT BLACK
- 5 CONTRACTOR SHALL SECURE & PAY FOR ALL PERMITS REQD BY PCM & THE ORANGE COUNTY DEPT OF BUILDING SAFETY
- 6 UPON COMPLETION THE CONTRACTOR SHALL REMOVE ALL DEBRIS & EXCESS MATERIAL & LEAVE ALL AREAS OF WORK BROOM CLEAN

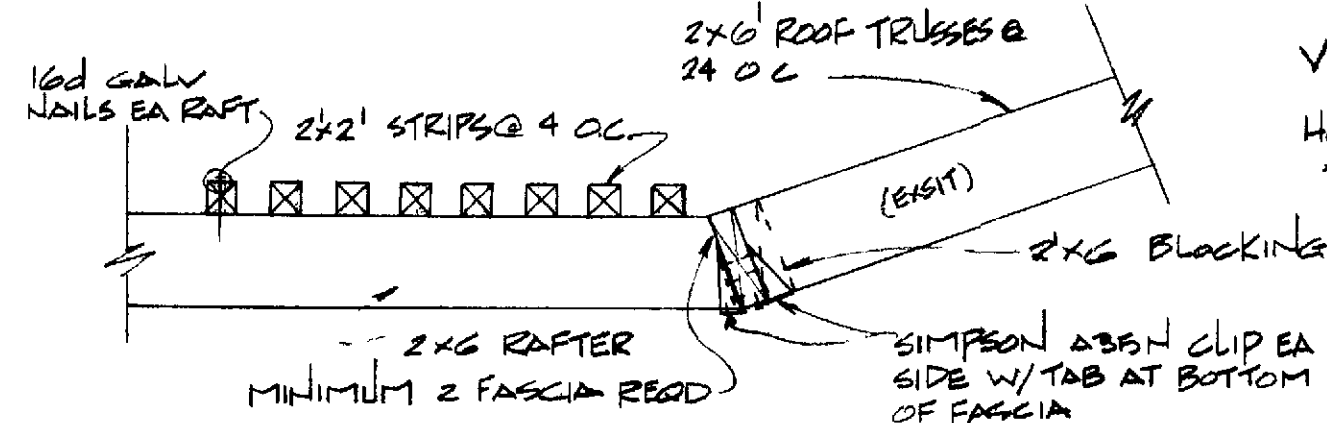


DETAIL 3
SCALE = 1-0


VERTICAL FRAMING TO BE STUD GRADE OR BETTER
HORIZONTAL FRAMING TO BE #2 D.F.-L. OR BETTER

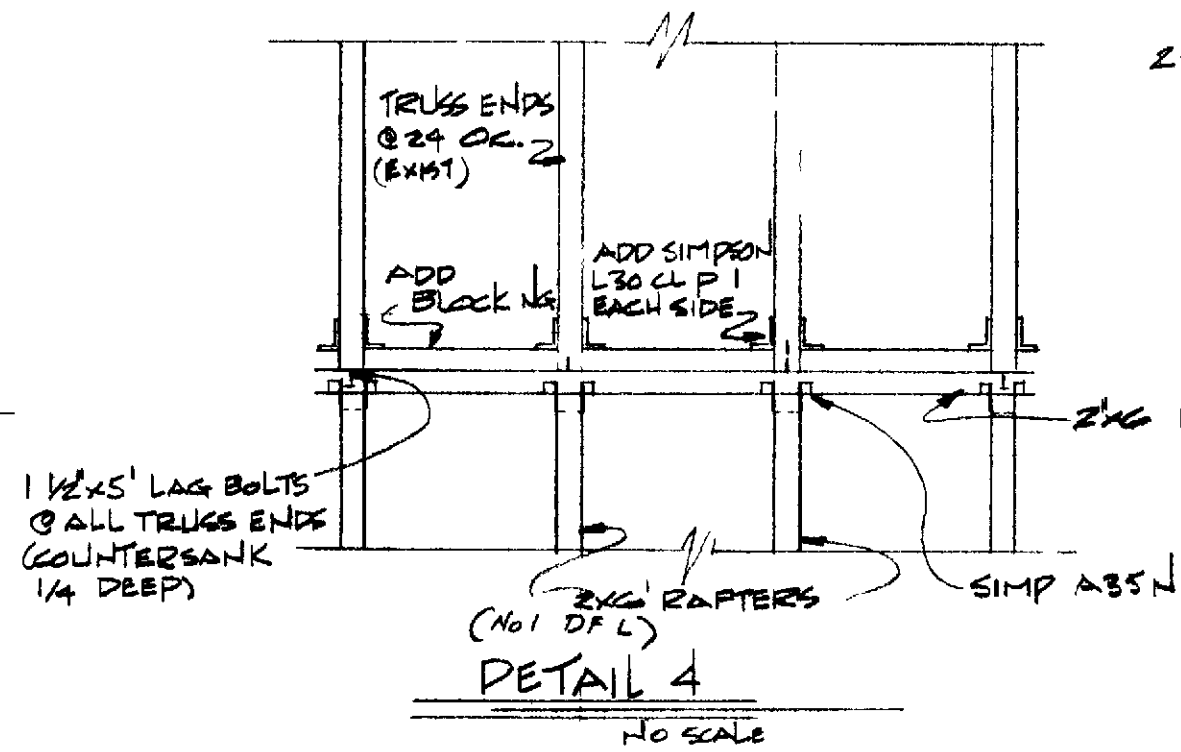


DETAIL 4
NO SCALE

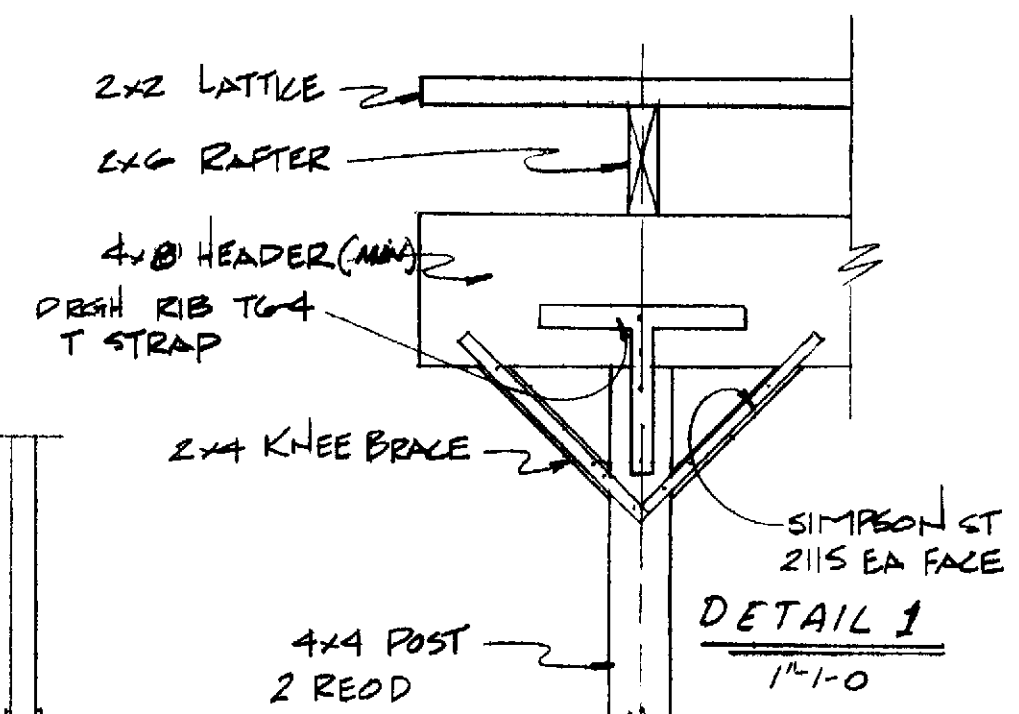

DETAIL 1
1" = 1'-0"

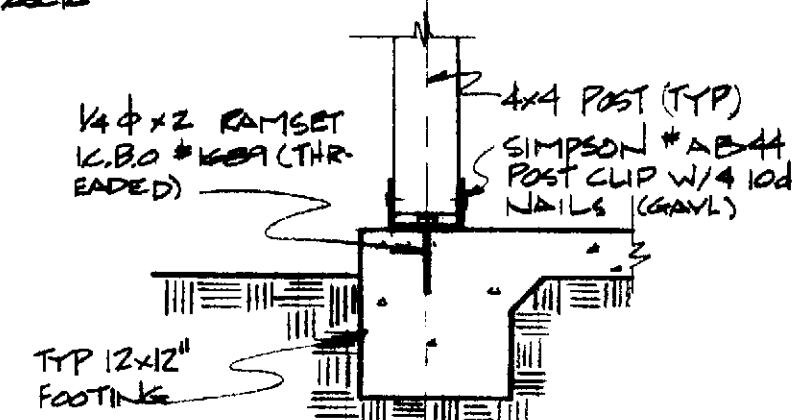

DETAIL 2
SCALE 3/16" = 1'-0" 70-427

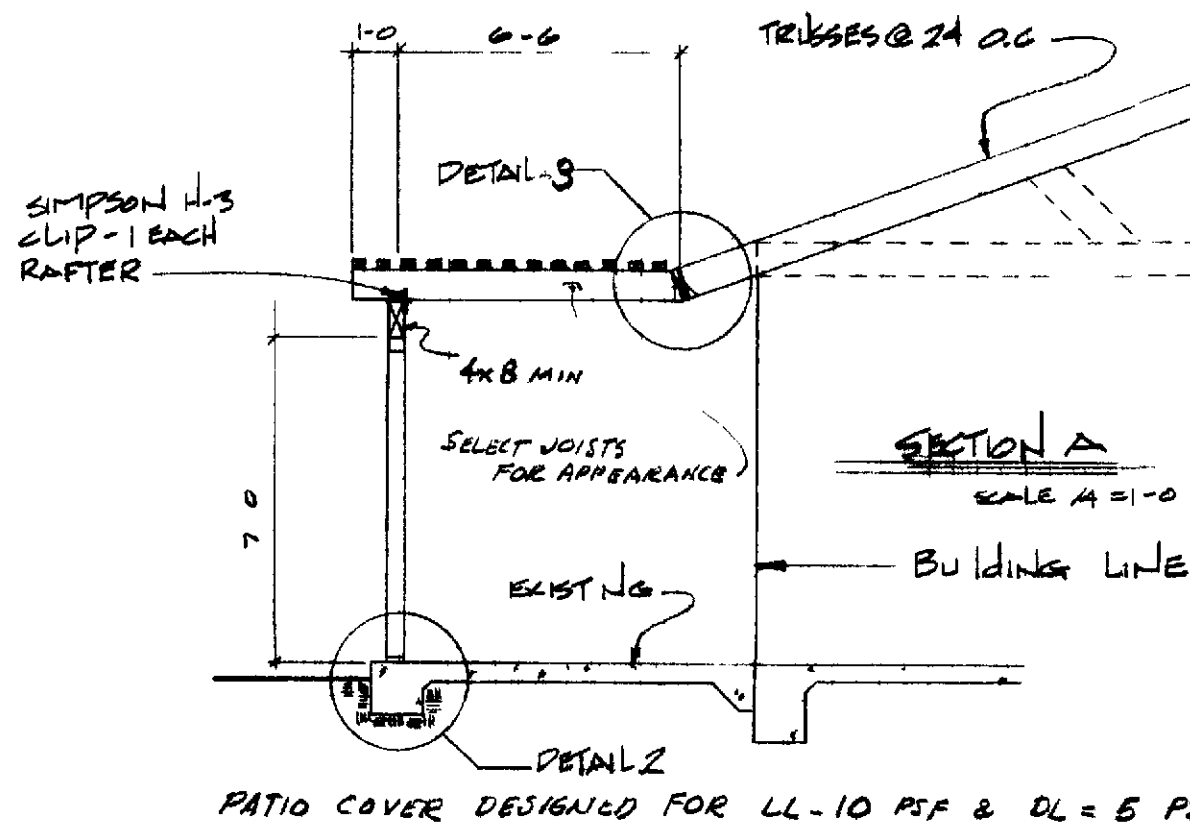

SECTION A
SCALE A = 1'-0"

EL DOBLE (PLAN 46)
OPEN LATTICE PATIO COVER

LEISURE WORLD
STANDARD PLAN
NUMBER 135

PROFESSIONAL COMMUNITY MGT
APPROVED

PCM INC 380-4616
POB 2320 LAGUNA HILLS

NOV 6 1975

NOTE SIMILARY TO STD PLAN 70-387