




PARTIAL FLOOR PLAN
SCALE 1/4" = 1'-0"

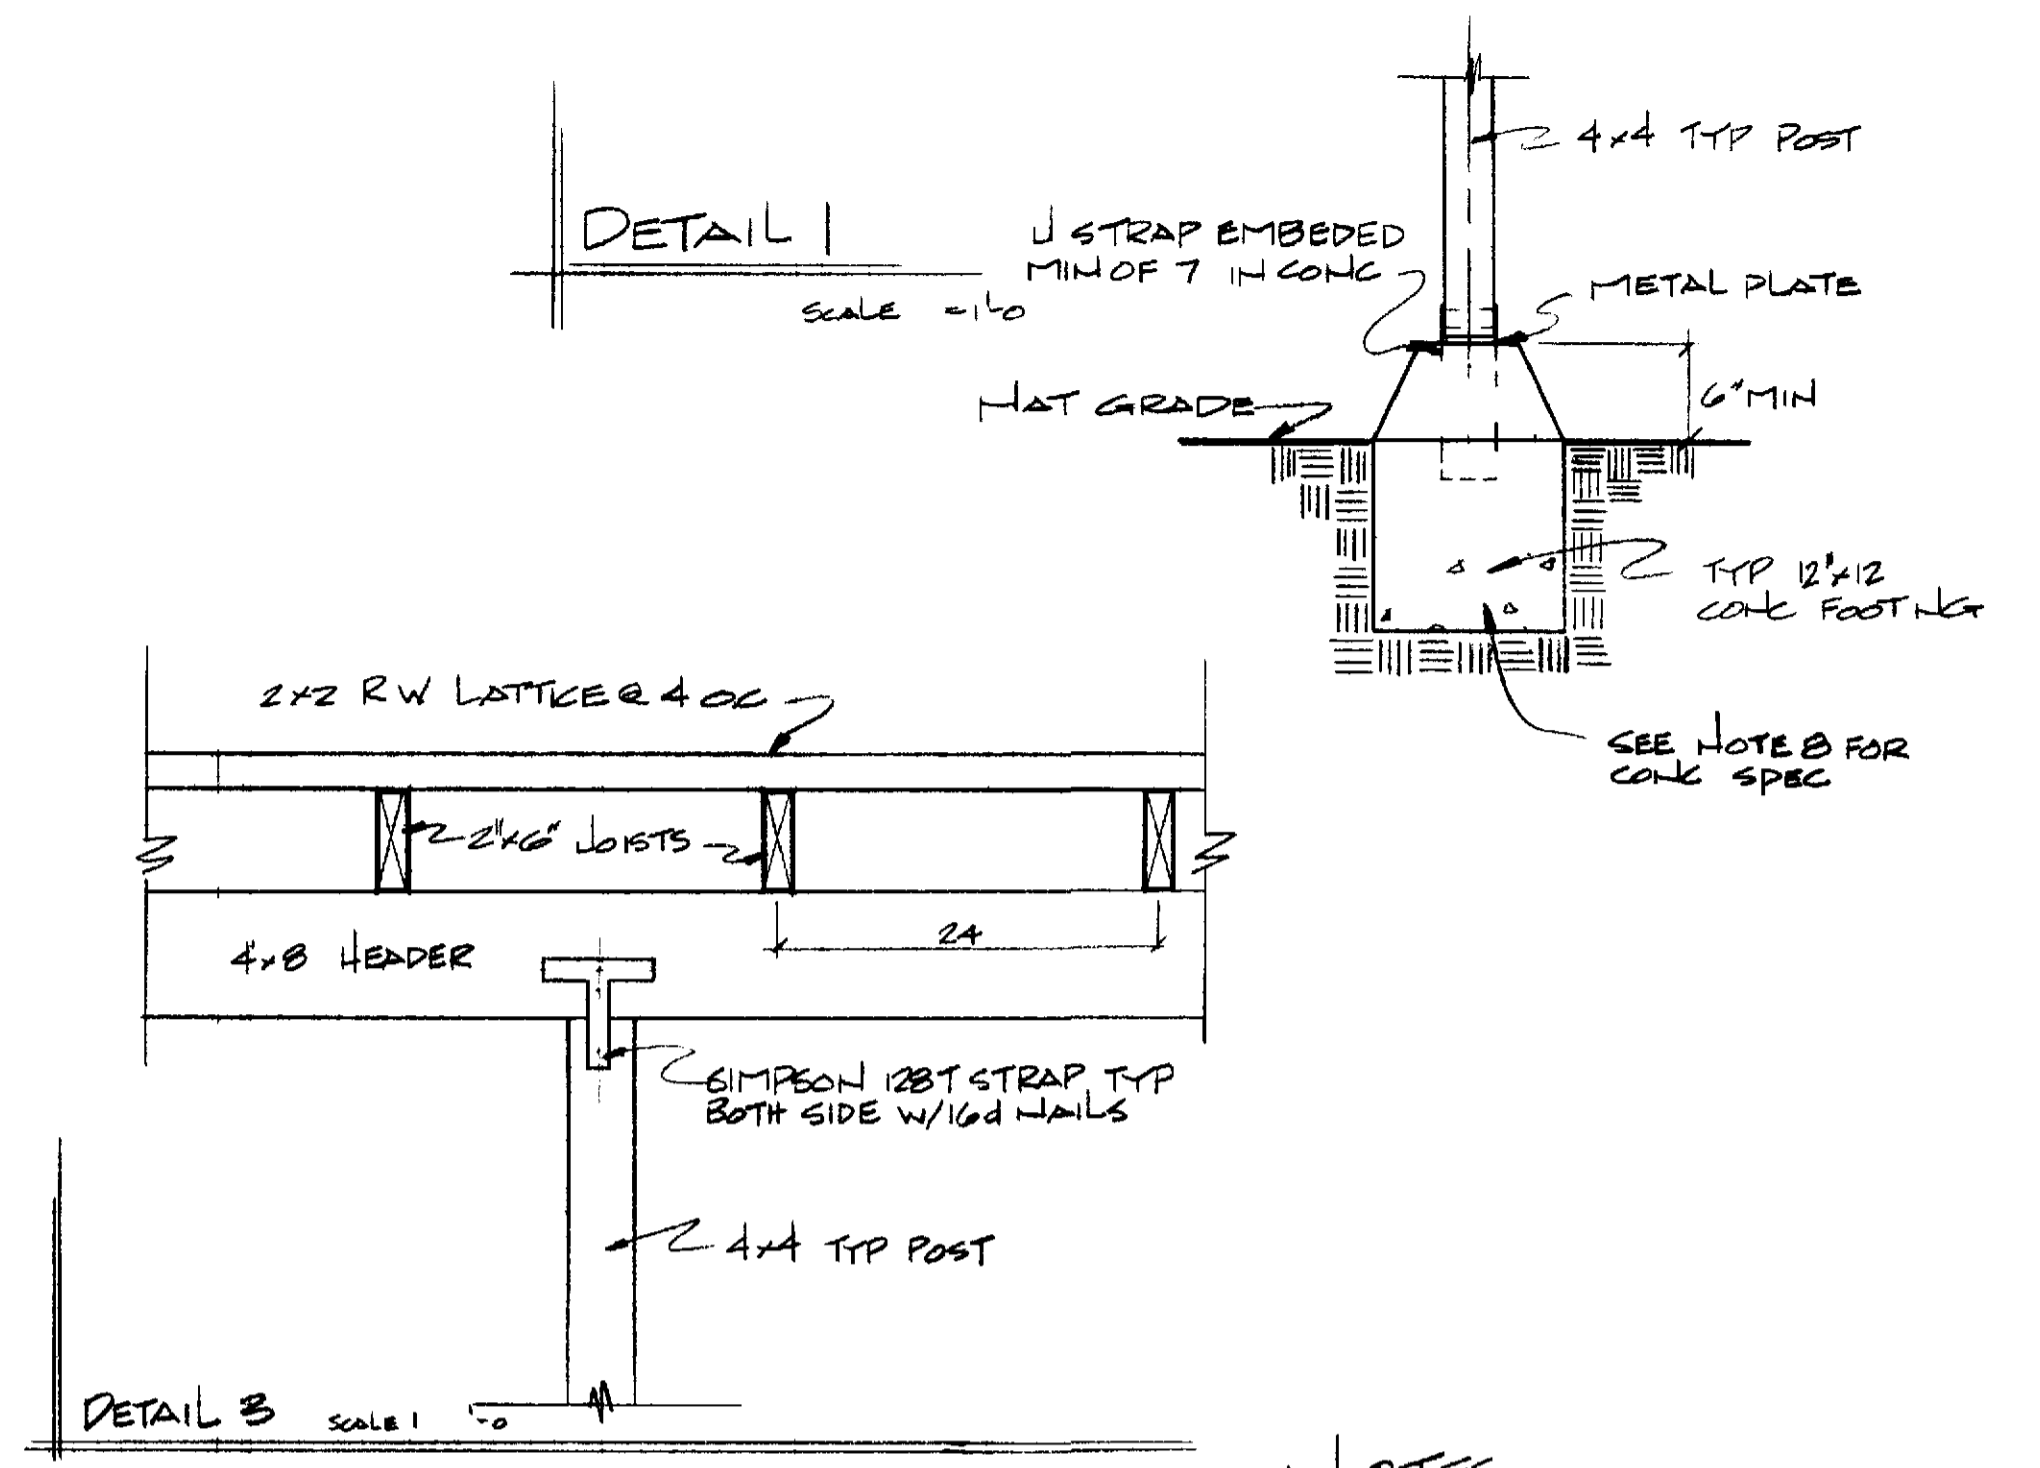


DETAIL 3 SCALE 1" = 1'-0"

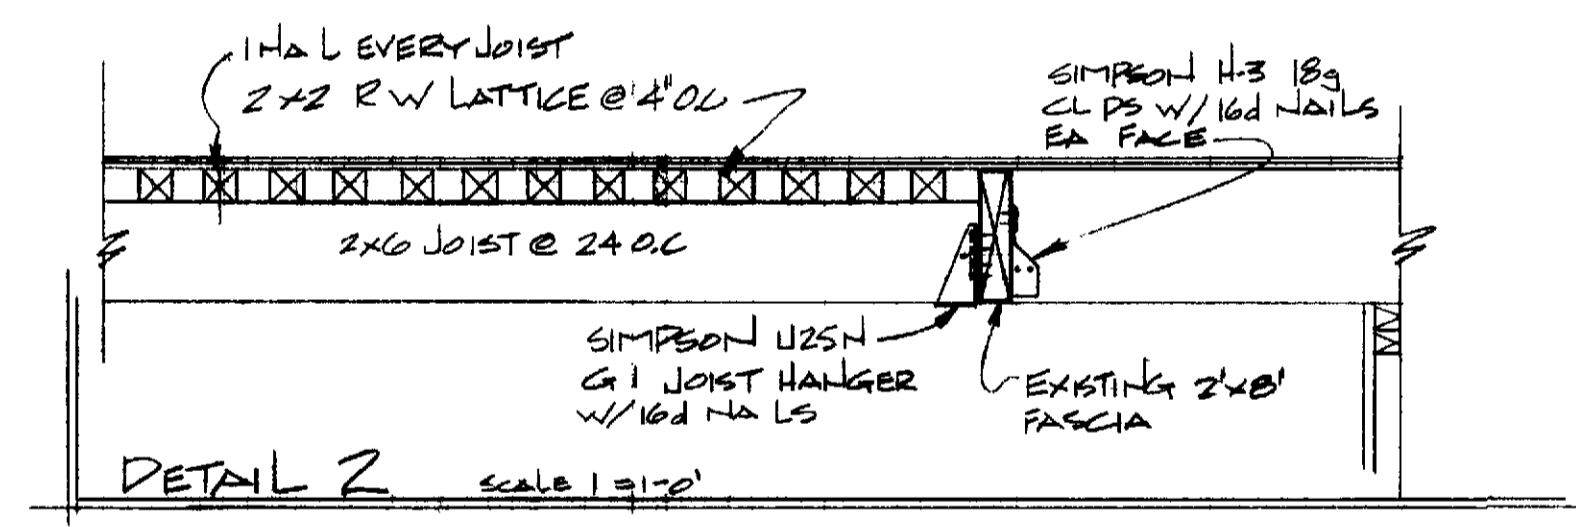

DETAIL 2 SCALE 1" = 1'-0"

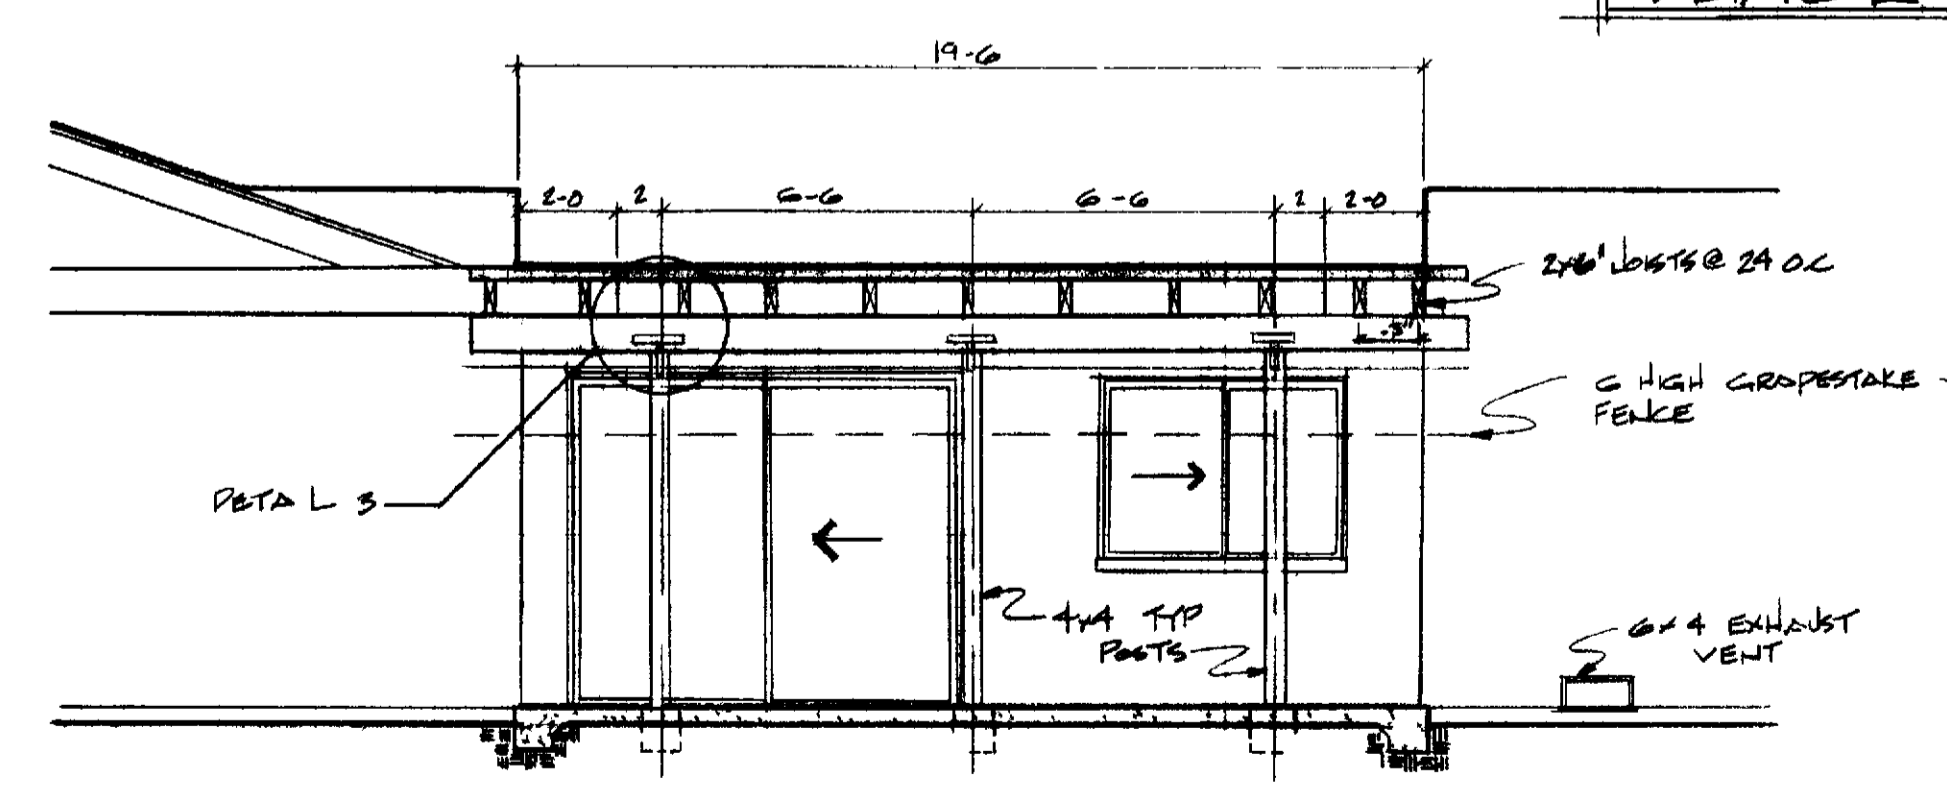

PARTIAL SIDE ELEVATION
SCALE 1/4" = 1'-0"

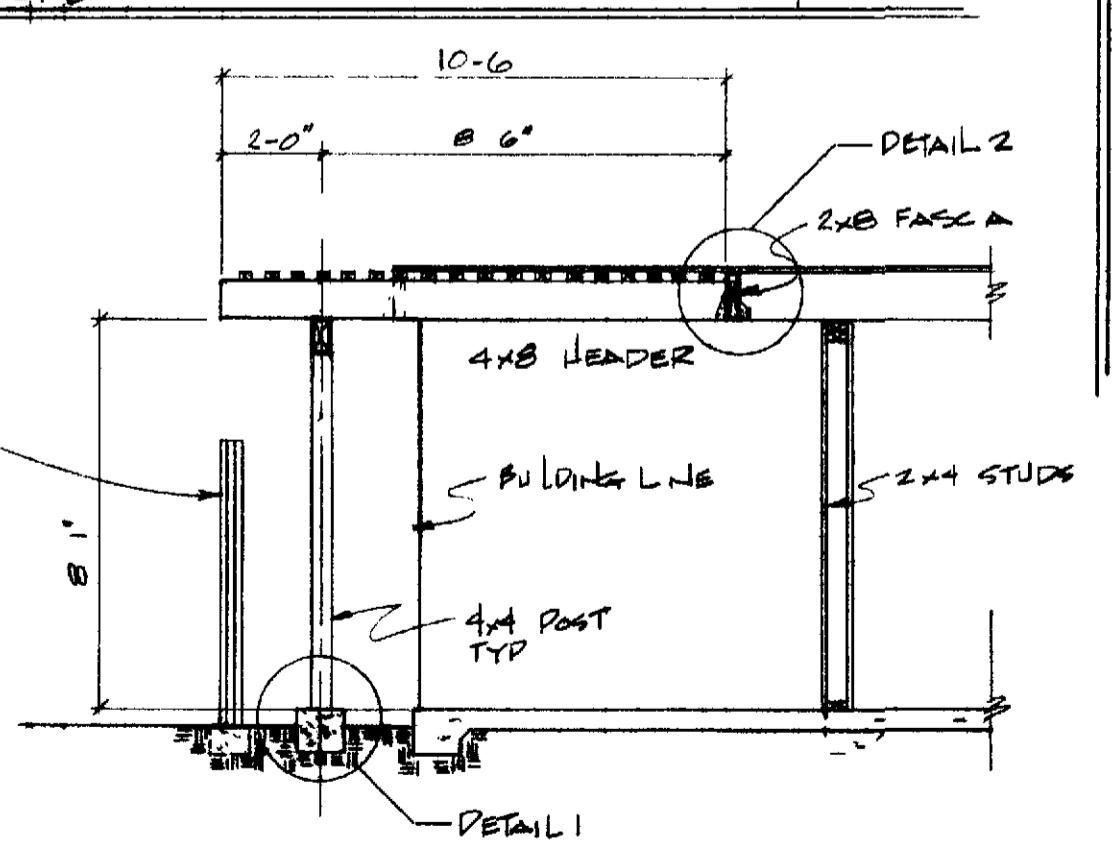

SECTION A
SCALE 1/4" = 1'-0"

- NOTES**
- 1 DIMENSIONS HAVE PREFERENCE OVER SCALE
 - 2 CONTRACTOR SHALL VERIFY ALL DIMENSIONS & CONDITIONS @ JOB SITE
 - 3 ALL PHASES OF CONSTRUCTION SHALL COMPLY W/ THE ED OF THE U.B.C. &/OR LOCAL AND STATE CODES
 - 4 CONTRACTOR SHALL SECURE & PAY FOR ALL PERMITS REQ'D BY P.C.M. INC. & THE ORANGE COUNTY DEPT OF BUILDING & SAFETY
 - 5 UPON COMPLETION THE CONTRACTOR SHALL REMOVE ALL DEBRIS & ALL EXCESS MATERIAL & LEAVE ALL AREAS OF WORK BRUSH CLEAN
 - 6 ALL WOOD MEMBERS SHALL BE STAINED TO MATCH EXISTING TRIM METAL TO BE PAINTED FLAT BLACK
 - 7 VERTICAL FRAMING SHALL BE STUD GRADE OR BETTER HORIZONTAL FRAMING SHALL BE #2 DF - L OR BETTER
 - 8 CONCRETE TO BE 3000 PSI @ 28 DAYS OR BETTER

(70430)

VILLA REPOSA + TRINIDAD C111C11R

OPEN LATTICE PATIO COVER (SIDE)

LEISURE WORLD

STANDARD PLAN 161

NUMBER 161

PROFESSIONAL COMMUNITY MEETING APPROVED

880-4616
P.C.M. INC
POB. 2220
LAHOLA HILLS

NOVEMBER 15, 1978

TDW