



PARTIAL FLOOR PLAN

SCALE 1/4" = 0'

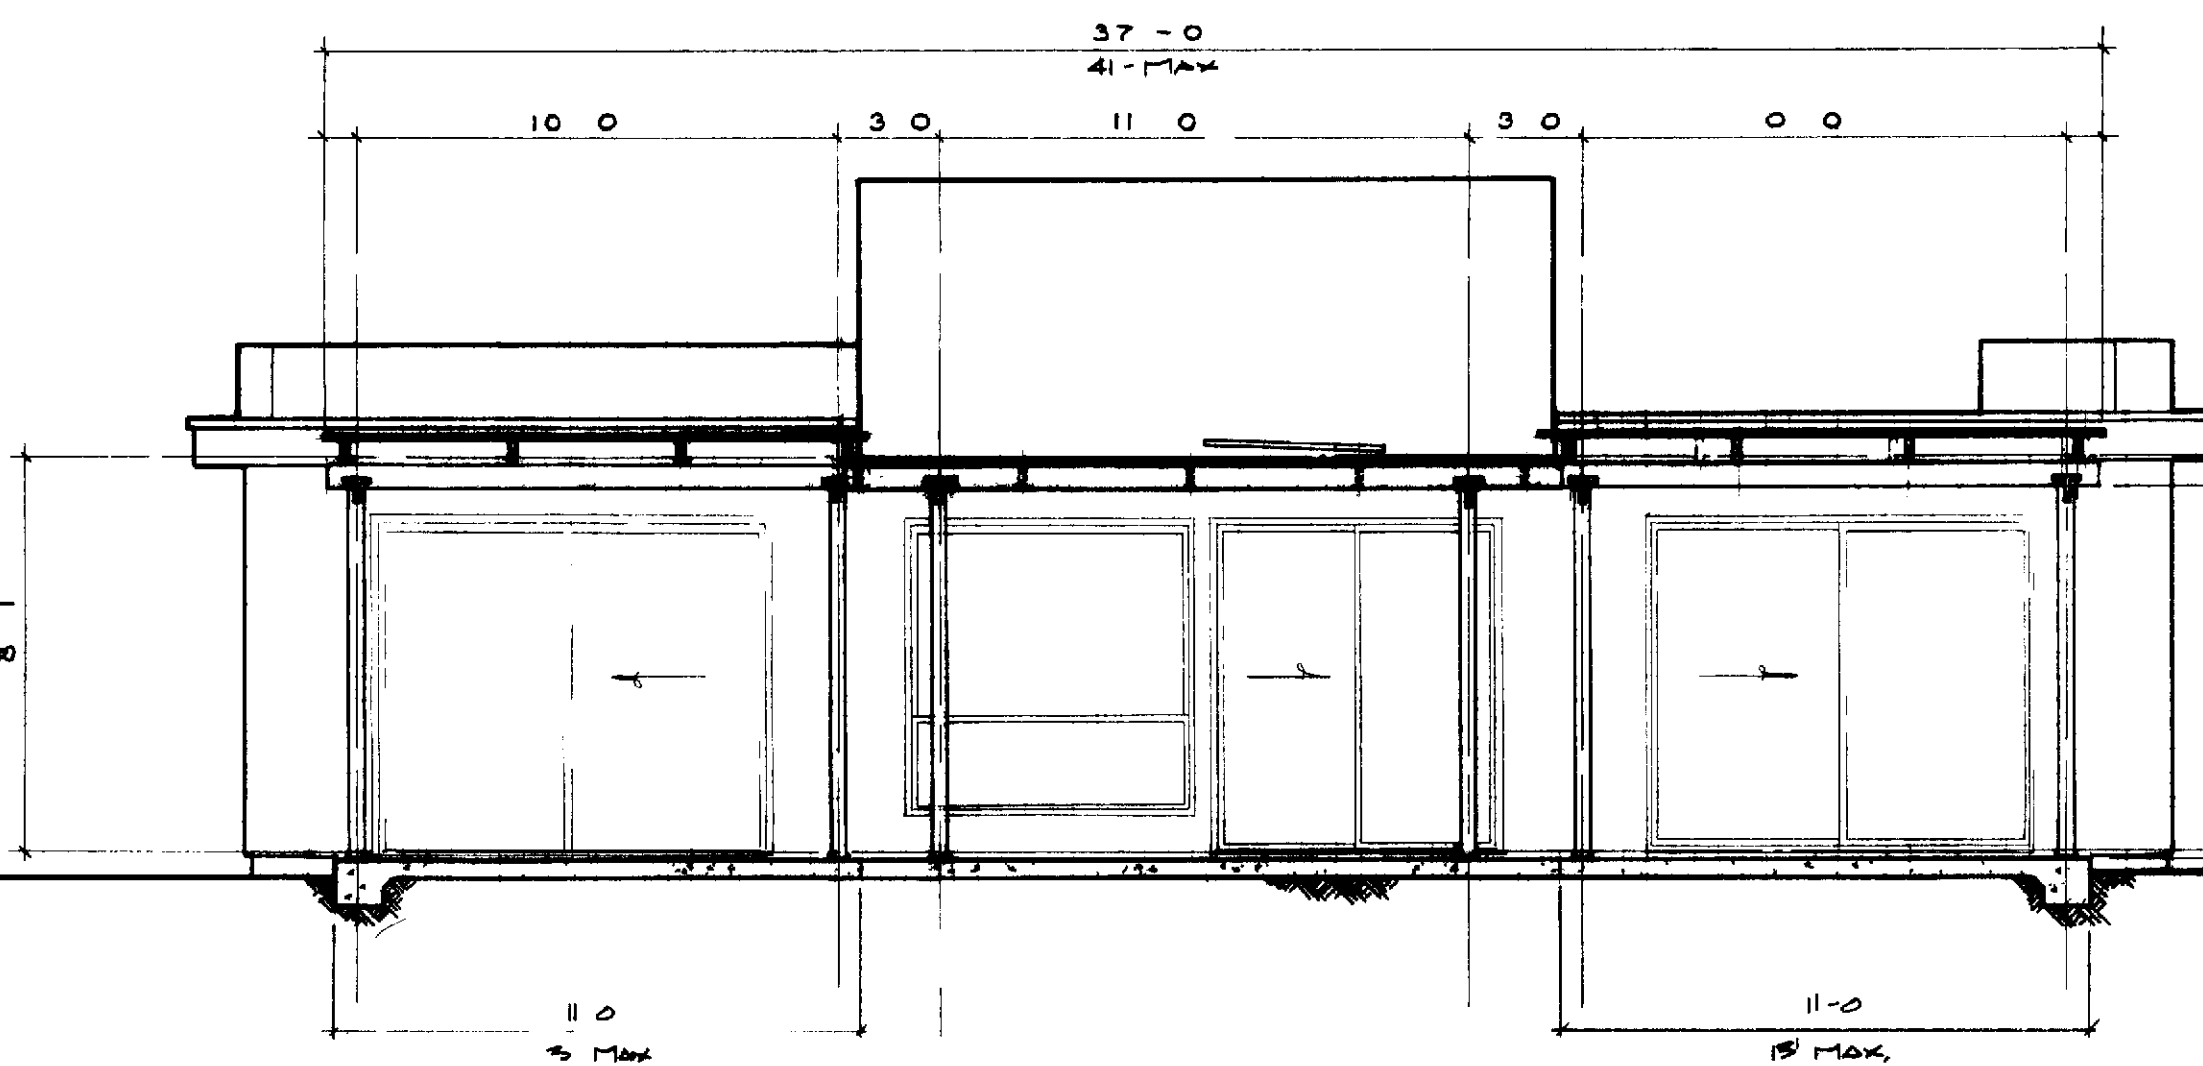

ELEVATION


SCALE 1/4" = 0'

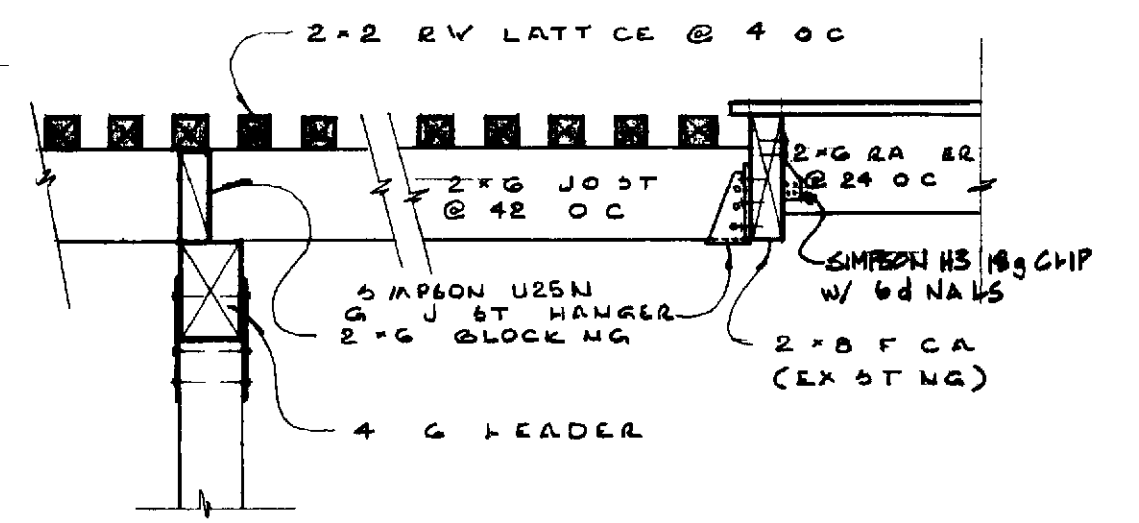

COVERS

1 & 3


SCALE 1" = 0'

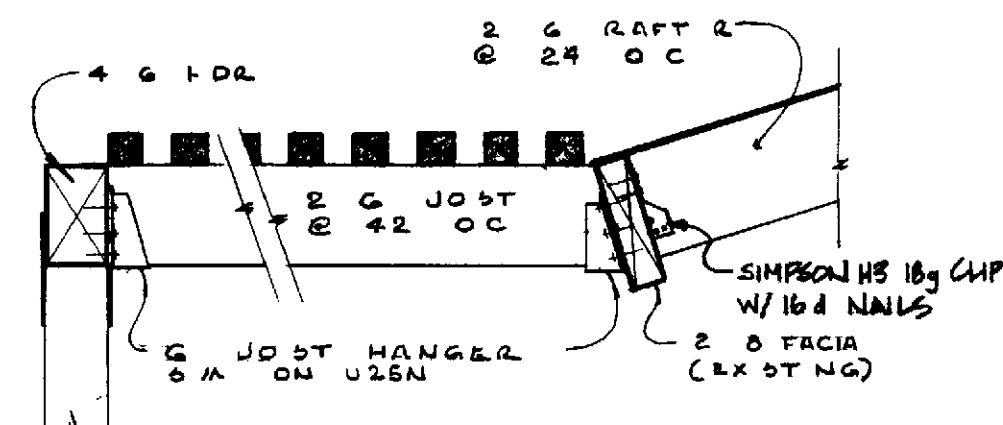

COVER



2

SCALE 1" = 0'

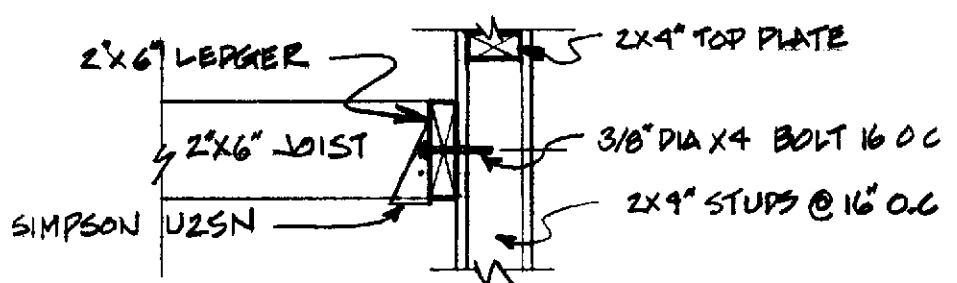

LEGER CONNECTION

SCALE 1" = 0'

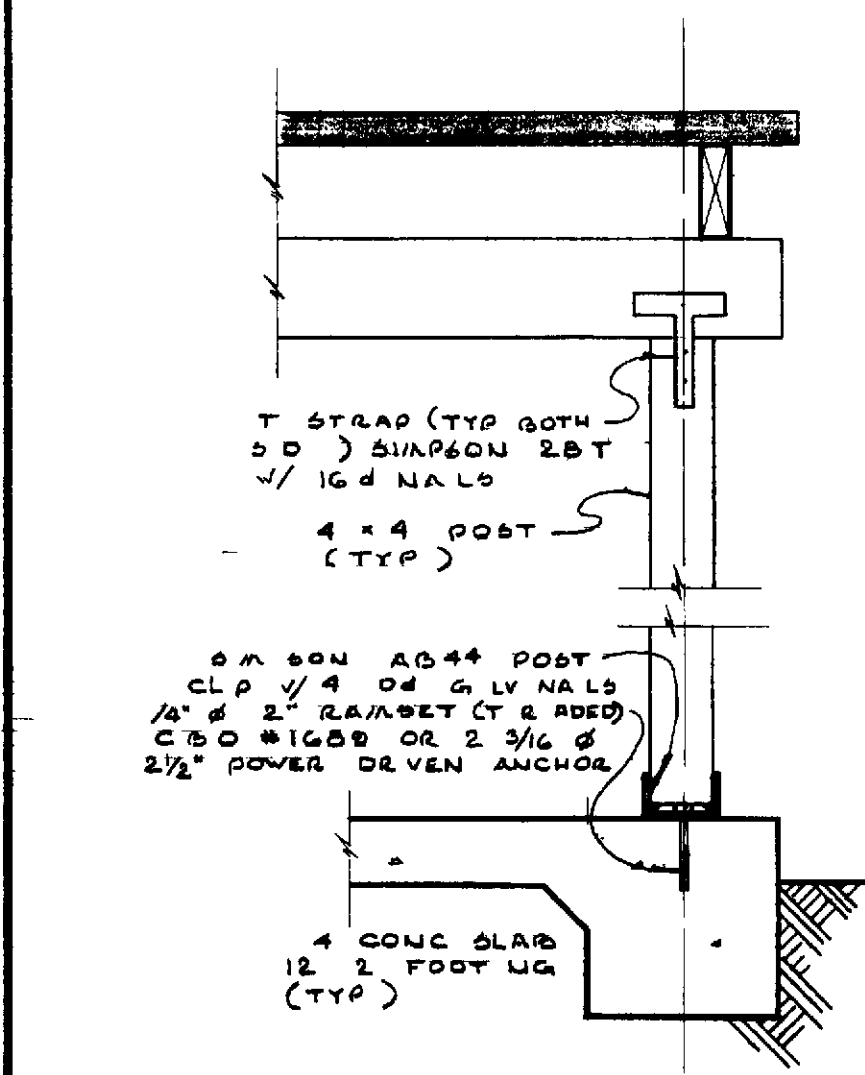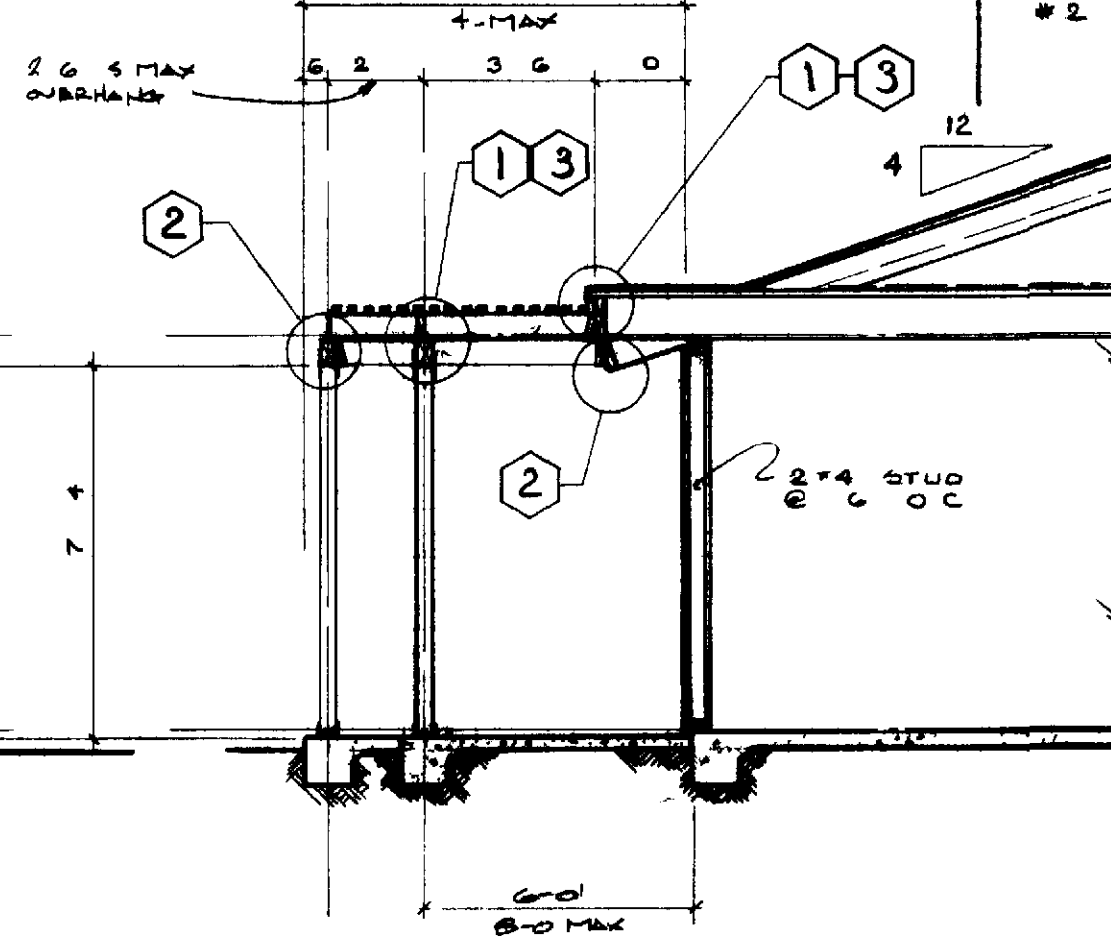

(TYP) SECTION @ POST

SCALE 1" = 0'

GENERAL NOTES

- 1 DIMENSIONS HAVE PRECEDENCE OVER SCALE
- 2 CONTRACTOR SHALL VERIFY ALL DIMENSIONS AND CONDITIONS @ EACH JOB SITE
- 3 ALL PHASES OF CONSTRUCTION SHALL COMPLY WITH THE CURRENT EDITION OF THE UBC AND/OR STATE & LOCAL CODES
- 4 ALL WOOD MEMBERS SHALL BE STAINED TO MATCH EXISTING TRIM. METAL SHALL BE PAINTED FLAT BLACK
- 5 CONTRACTOR SHALL SECURE AND PAY FOR ALL PERMITS REQUIRED BY O.C.M.A. AND THE ORANGE COUNTY DEPT. OF BLDG & SAFETY
- 6 UPON COMPLETION THE CONTRACTOR SHALL REMOVE ALL DEBRIS AND EXCESS MATERIAL AND LEAVE ALL AREAS OF WORK BROOM CLEAN
- 7 VERTICAL FRAMING SHALL BE STUD GRADE OR BETTER. HORIZONTAL FRAMING SHALL BE #2 DF-L OR BETTER

8 PATIO COVER MAY BE INSTALLED INDEPENDENTLY LEFT MIDDLE OR RIGHT SECTIONS

SIZE	SPACING	SPAN	HEADERS
2x4		4'-0"	4x4 6'-0"
2x6	16" OC	4'-0"	4x6 9'-0"
	24"	6'-0"	4x8 12'-0"
	32"	8'-0"	4x10 15'-0"
2x8	24"	15'-0"	
	32"	11'-0"	
	48"		

(70-410)

OPEN LATTICE PATIO COVER REAR VILLA REPOSA & TRINIDAD (PLC 11 & EJIR) A,B

LEISURE WORLD STANDARD PLAN NUMBER 165

O.C.M.A. INC APPROVED **100**

PCM INC 380-4616  
POB 2220 LAGUNA HILLS

DRVN BY DENNIS WILLIS  
DATE 7-24 73 | OF 1

★ NOTE SOLID ROOF TO BE BUILT IN LOCATIONS SHOWN FOR SECTION A-A AND WITH THE DIMENSIONS ACCORDING TO THIS PLAN