



PARTIAL FLOOR PLAN
SCALE 1/4" = 1'-0"

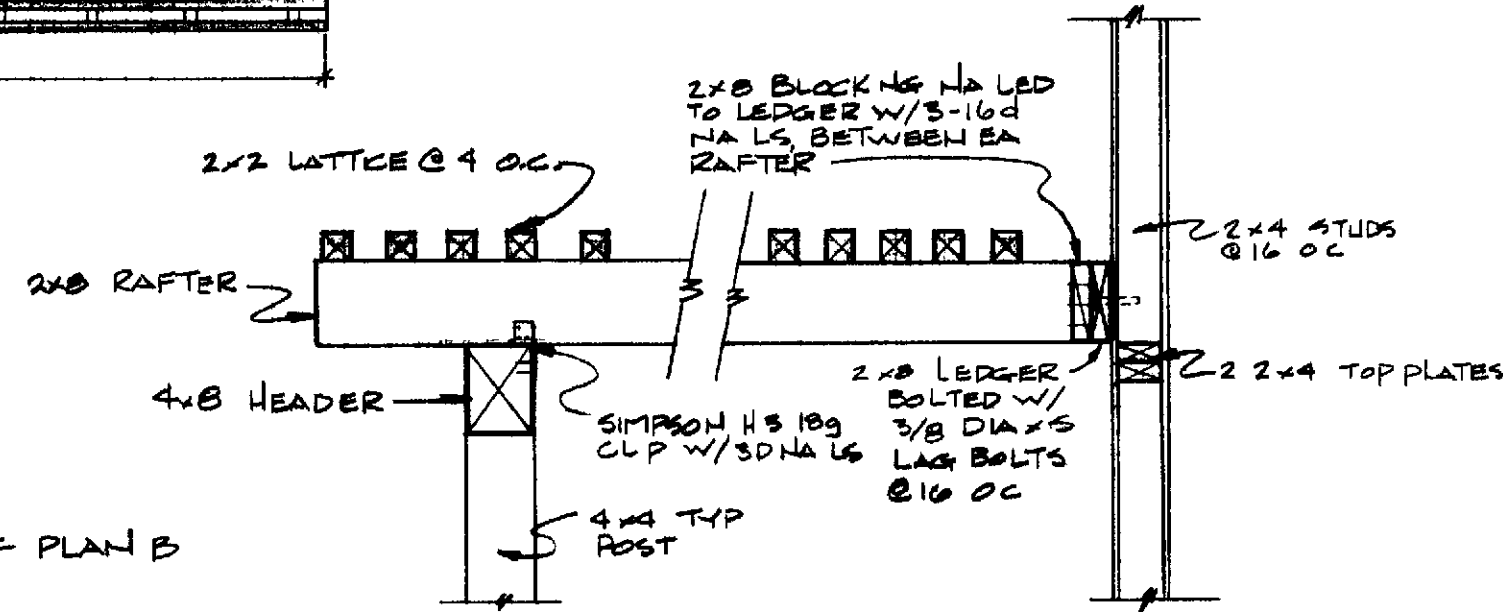


DETAIL 1
SCALE 1" = 1'-0"

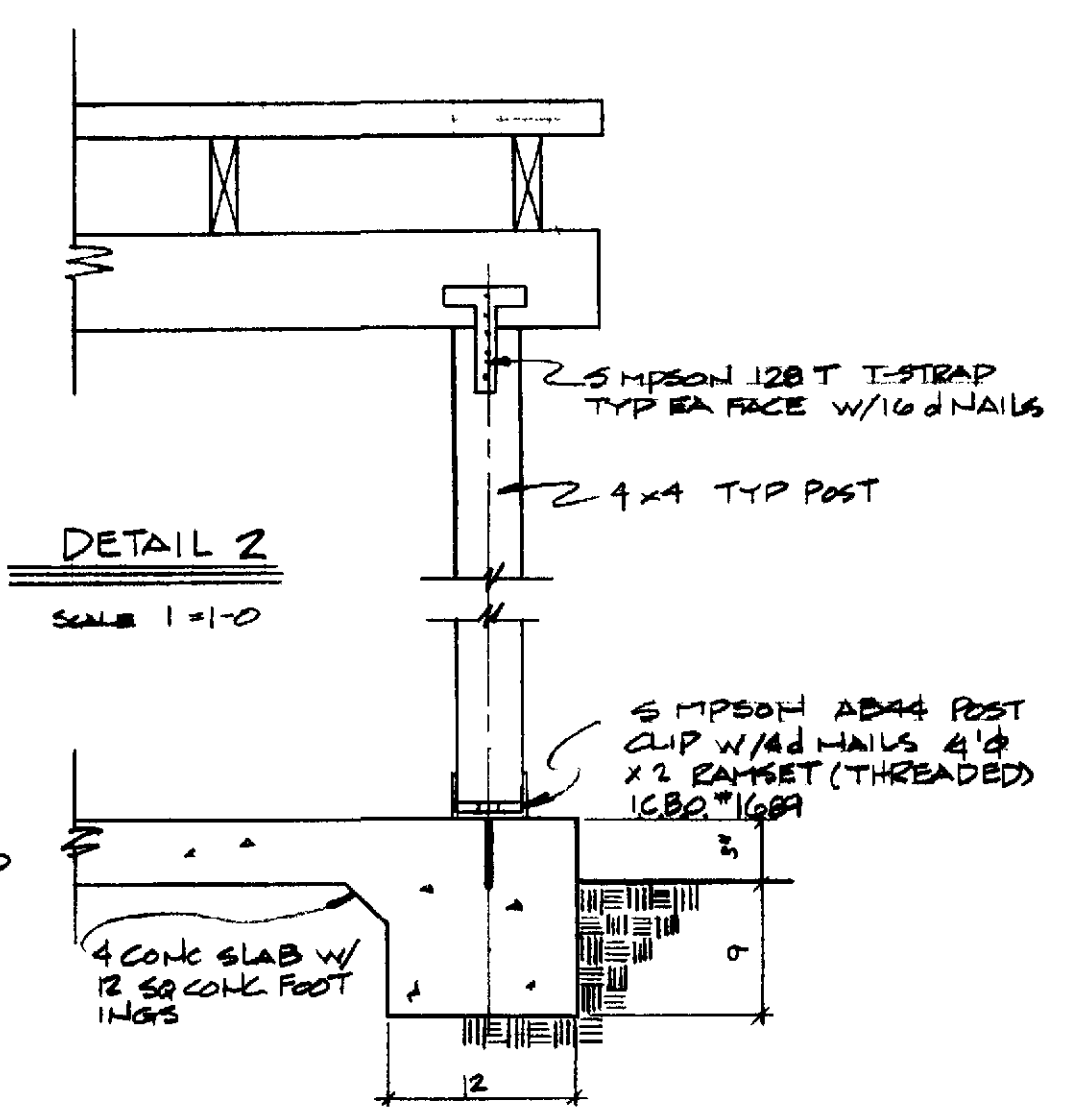


DETAIL 2
SCALE 1" = 1'-0"

NOTE ALL FASTENERS EXPOSED TO WEATHER NG SHALL BE GALVANIZED

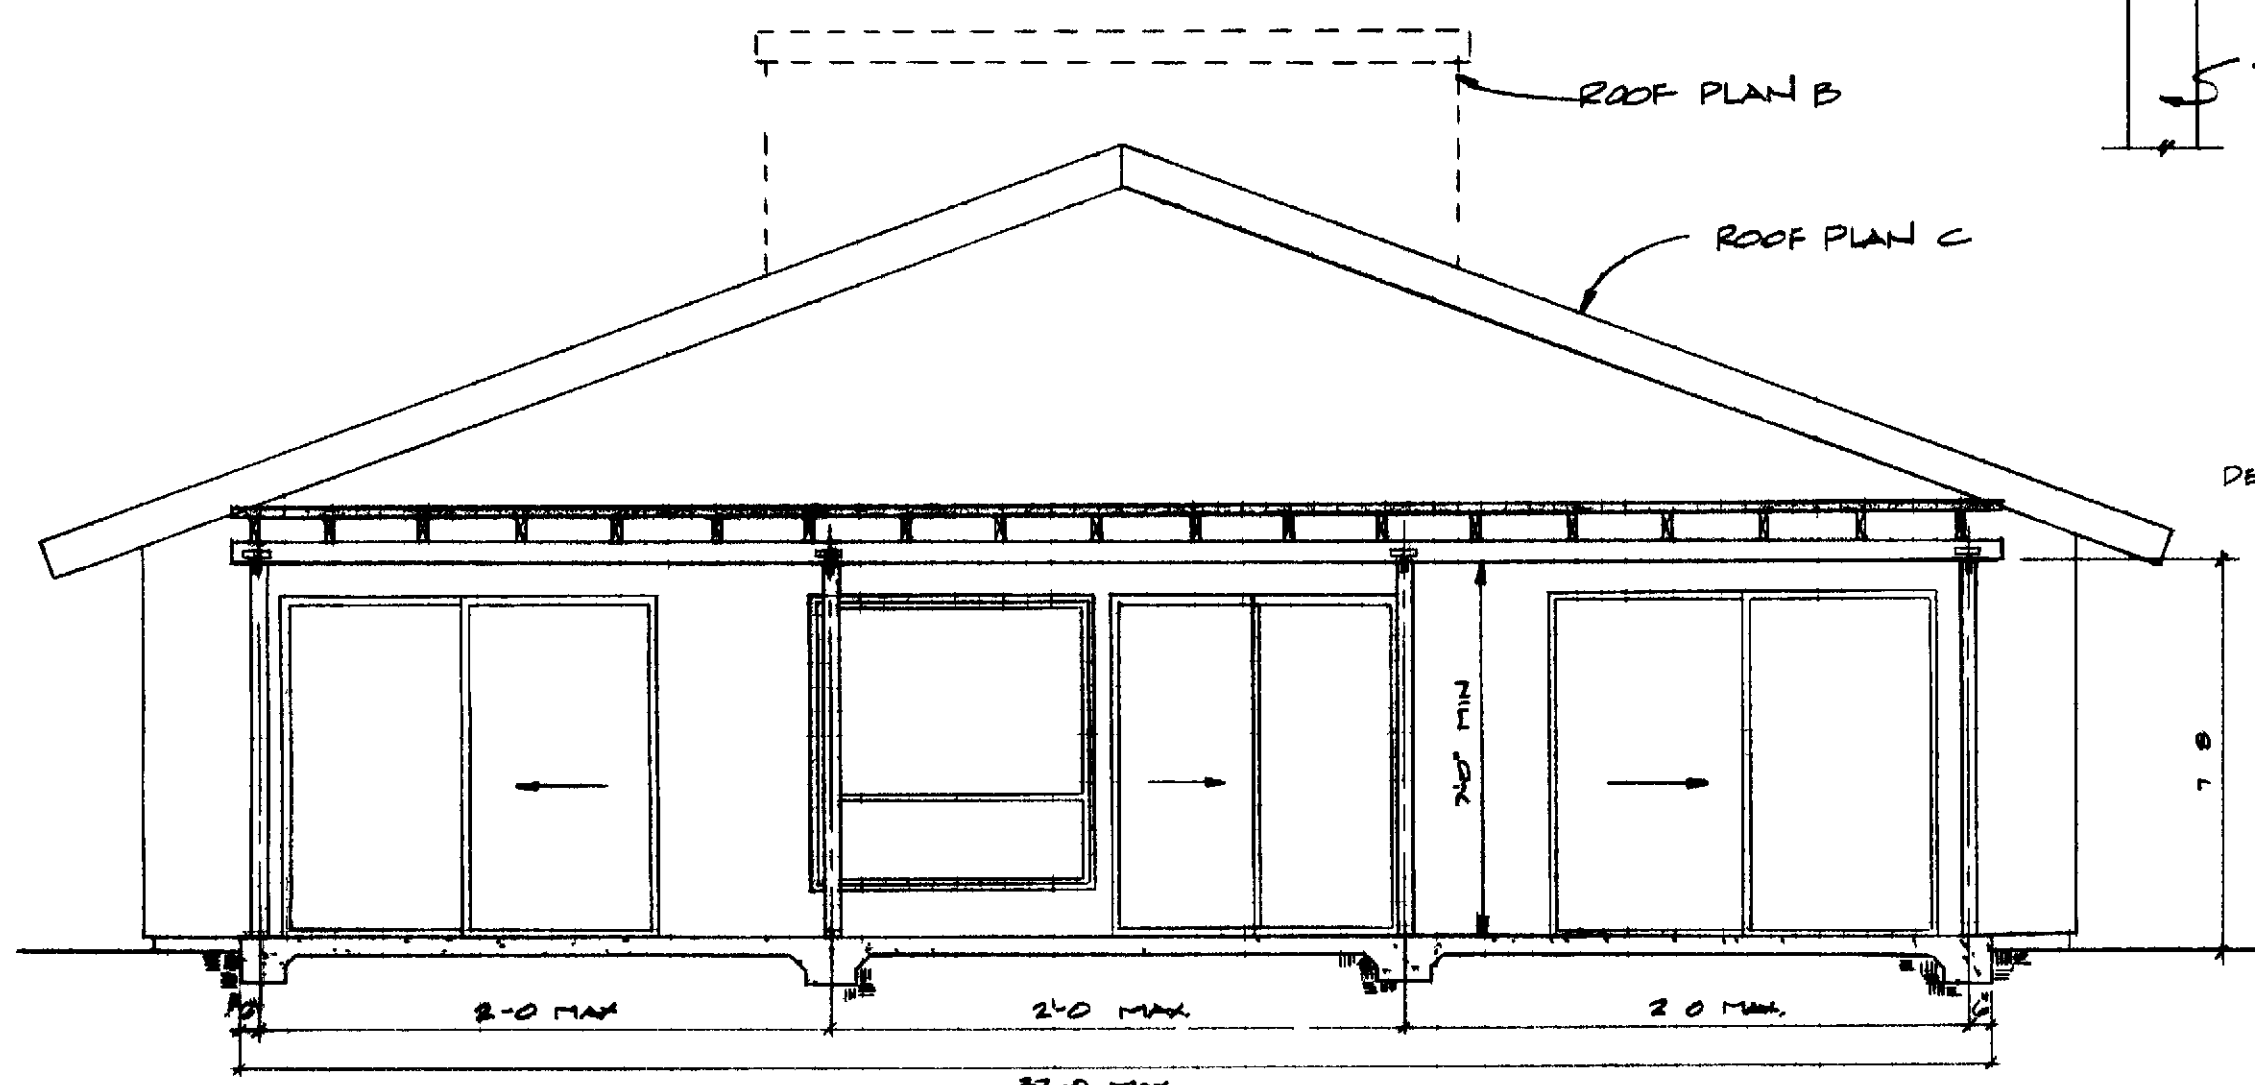

ELEVATION
SCALE 1/4" = 1'-0"

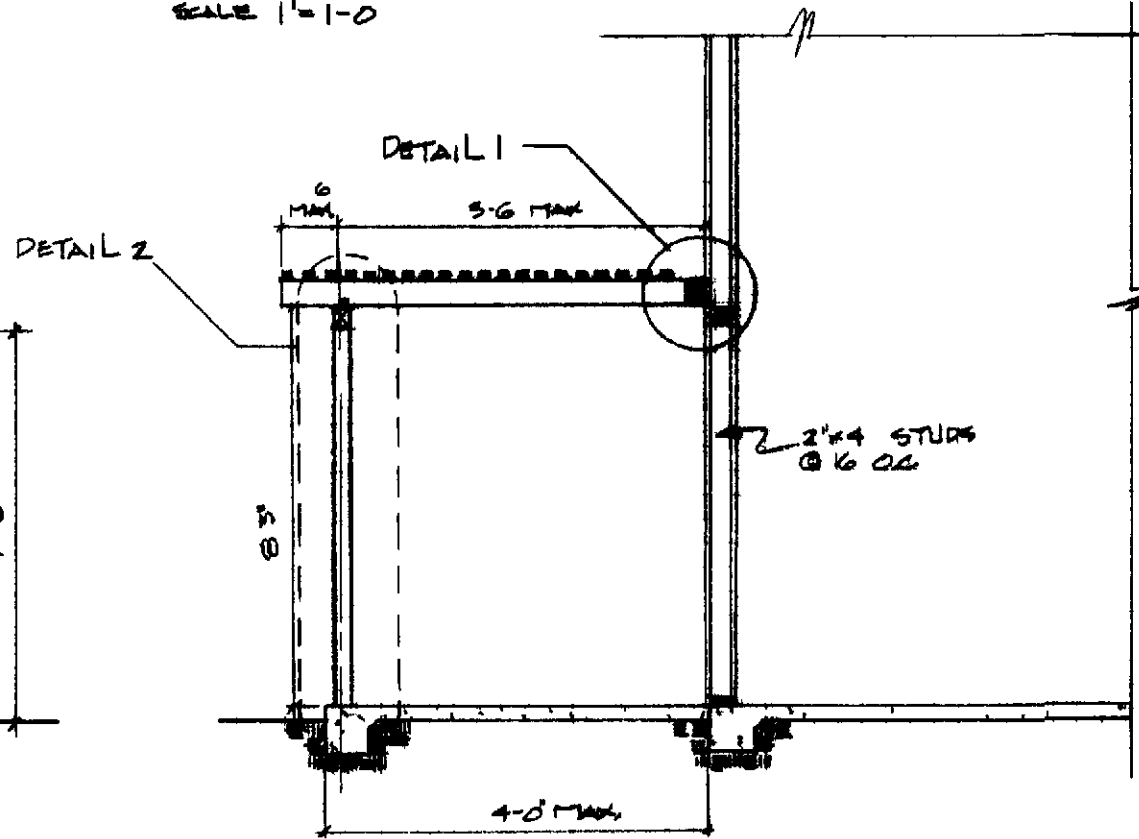

SECTION A
SCALE 1/4" = 1'-0"

- GENERAL NOTES**
- 1 DIMENSIONS HAVE PREFERENCE OVER SCALE
 - 2 CONTRACTOR SHALL VERIFY ALL CONDITIONS AND DIMENSIONS @ EACH JOB SITE
 - 3 ALL PHASES OF CONSTRUCTION SHALL COMPLY W/ THE CURRENT EDI OF THE USC AND/OR LOCAL & STATE CODES.
 - 4 CONTRACTOR SHALL SECURE & PAY FOR ALL PERMITS REQ'D BY DCM INC & THE DC DEPT OF BLDG & SAFETY
 - 5 UPON COMPLETION CONTRACTOR SHALL REMOVE ALL EXCESS MATERIAL & DEBRIS AND LEAVE ALL AREAS OF WORK BROOM CLEAN
 - 6 ALL WOOD MEMBERS SHALL BE STAINED TO MATCH EX STING TRIM METAL TO BE PAINTED FLAT BLACK
 - 7 VERTICAL FRAMING SHALL BE STUD GRADE OR BETTER HORIZONTAL FRAMING SHALL BE #2 DF-L OR BETTER
 - 8 CONCRETE TO BE 2000 PSI @ 28 DAYS MINIMUM

ALLOWABLE LOADS

SIZE	SPACING	LOAD
2x6	16	110
2x8	16	140
2x8	24	110
2x8	32	110
2x10	16	140
2x10	24	110
2x10	32	110

HEADERS
4x4 560
4x6 810
4x8 1100
4x10 1400

OPEN LATTICE TYPE PATIO COVER REAR VIEWS REPOSE TERMINATED (PL. CIRCULAR) B4C

LEISURE WORLD STANDARD PLAN NUMBER 160

PROFESSIONAL COMMUNITY MEET INC. APPROVED

PCM INC 380 4616
PO B 2220 LINDEN WILCO

DRAWN BY TSW 100
DATE 2-4-74