


PARTIAL LEFT ELEVATION

SCALE 1/4" = 1'-0"

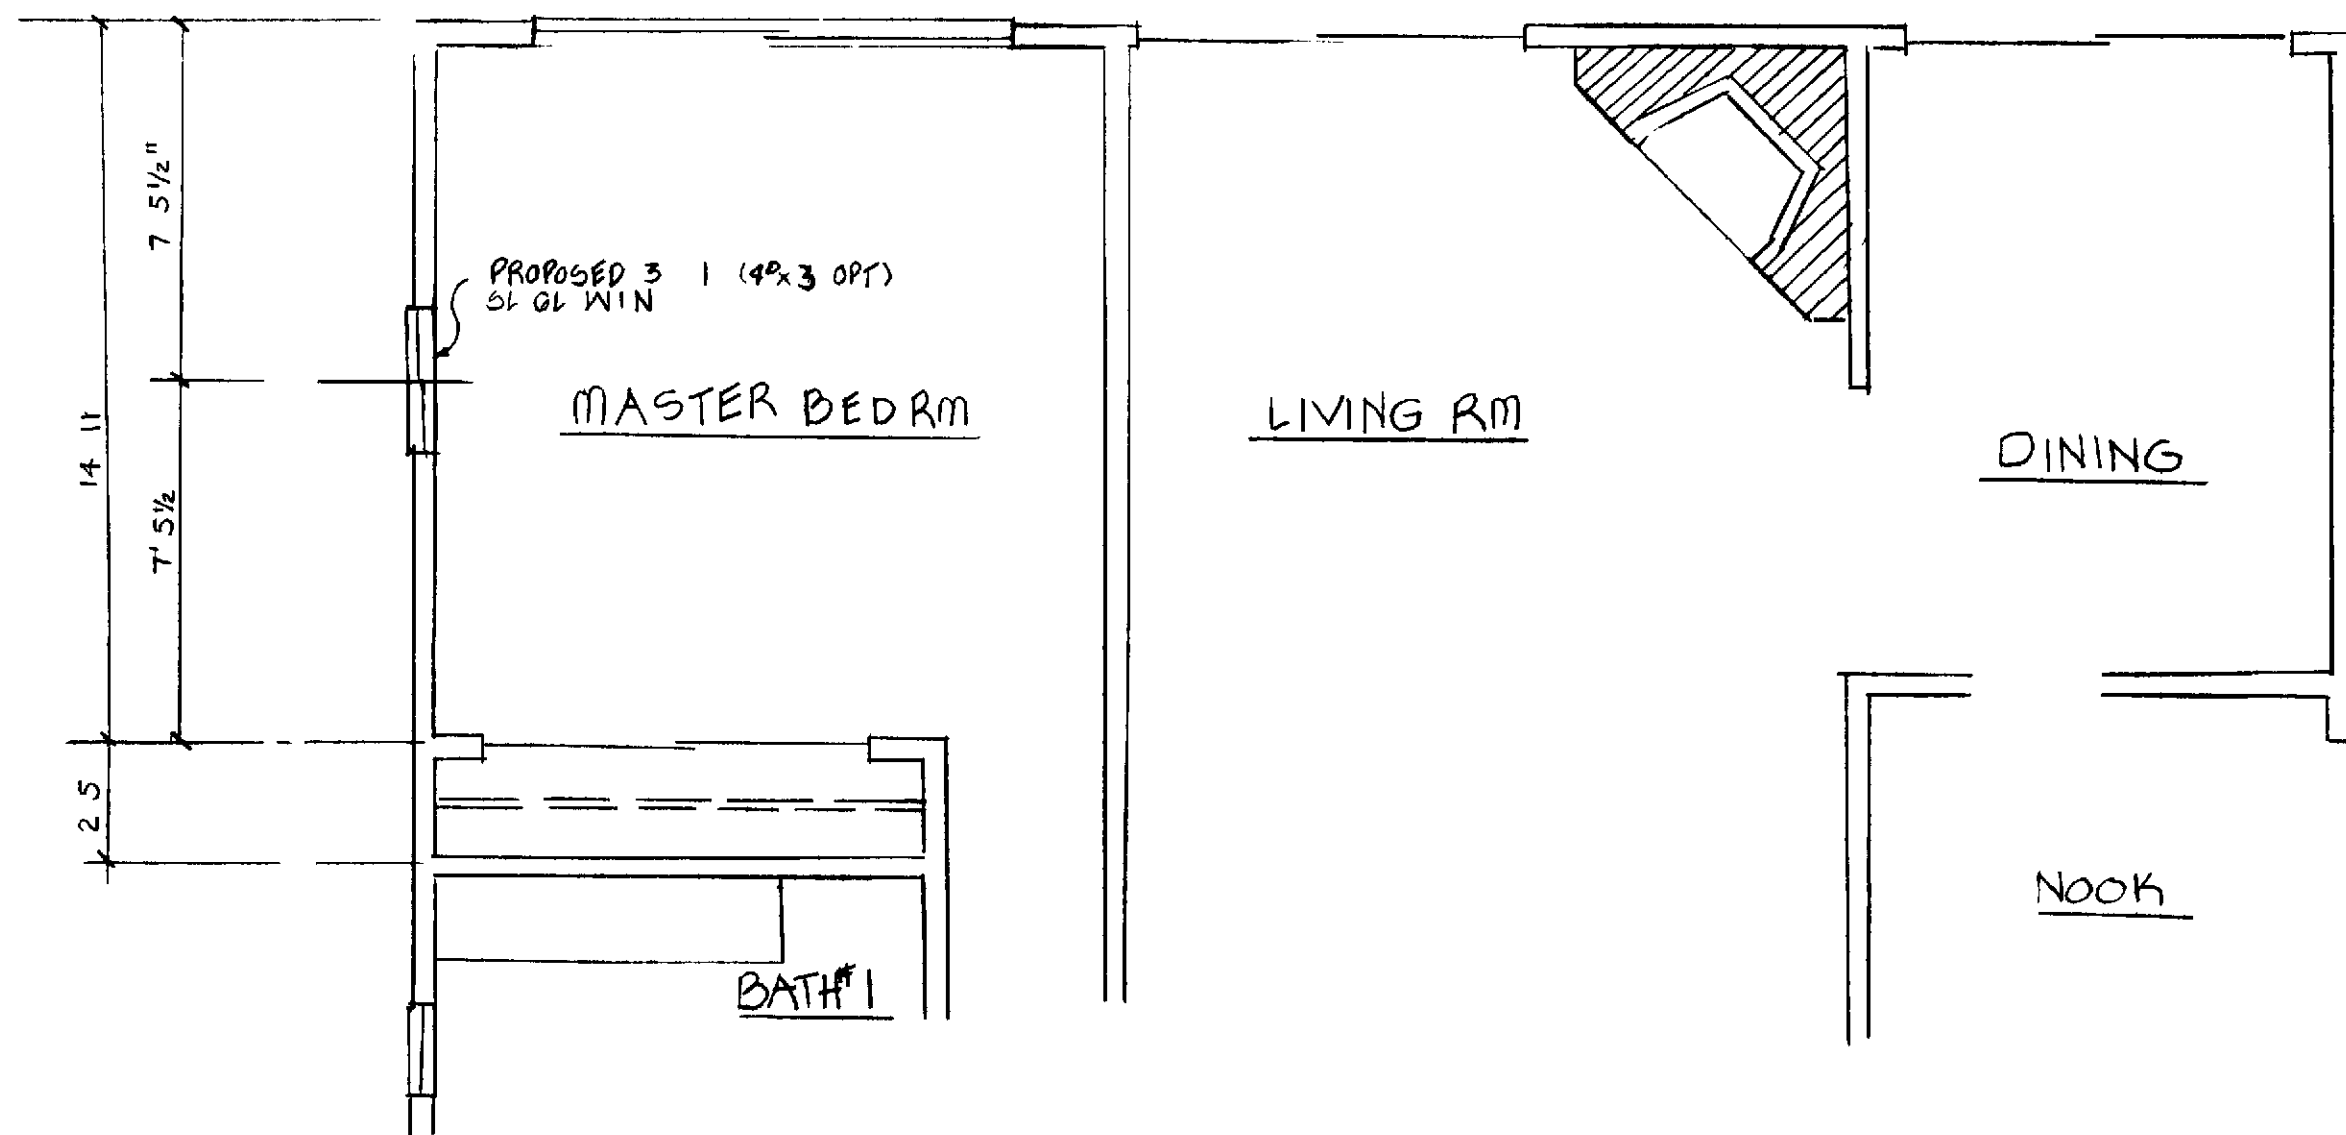


PARTIAL FLOOR PLAN

SCALE 1/4" = 1'-0"

GENERAL NOTES

- 1 Dimensions have precedence over scale
- 2 Contractor shall verify all dimensions and conditions prior to work
- 3 All phases of construction shall comply w/CURRENT Ed of the U.B.C. and/or state and local codes
- 4 Contractor shall secure and pay for all permits required by P.C.M. & the O.C. Bldg Dept
- 5 Upon completion contractor shall remove all debris and excess material and leave all areas of work broom clean
- 6 Interior & exterior walls to be patched and painted to match existing finishes
- 7 Vertical framing to be stud grade or better. Horizontal framing to be #2 D.F.L. or better
- 8 Caulk around frame to provide a waterproof seal

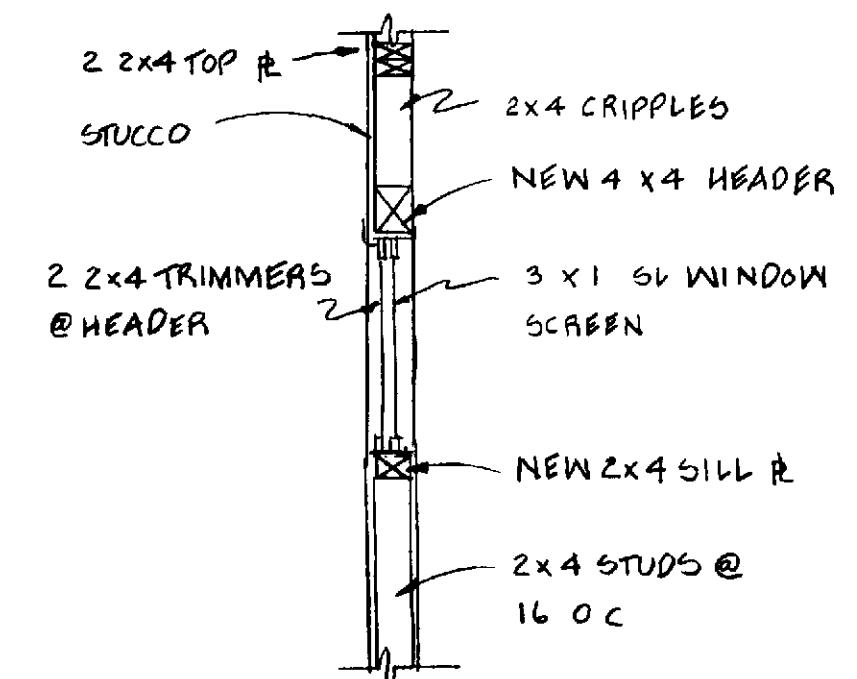

TYPICAL SECTION @ WINDOW

SCALE 3/4" = 1'-0"

VILLA SERENA, VILLA REPOSA TRINIDAD
 PLAN C-12, C-11
 WINDOW IN BEDROOM

LEISURE WORLD
 STANDARD PLAN 168

PROFESSIONAL COMMUNITY MANAGEMENT
 APPROVED _____

PCM INC
 PO BOX 2220
 LAGUNA HILLS CA
 380-4616

DATE 3-29-82