


PARTIAL ELEVATION  
SCALE 1/4" = 1'-0"

NOTE: ELEVATION 2 SHOWN  
ELEVATION 1 & 2 NOT  
SHOWN FOR CLARITY  
DOES NOT EFFECT DOOR  
LAYOUT

GENERAL NOTES


1. DIMENSIONS HAVE PREFERENCE OVER SCALE
2. CONTRACTOR SHALL VERIFY ALL DIMENSIONS & CONDITIONS OF EACH JOB SITE
3. ALL PHASES OF CONSTRUCTION SHALL COMPLY W/ CURRENT CODES OF THE U.S.C. AND/OR STATE & LOCAL CODES
4. CONTRACTOR SHALL SECURE & PAY FOR ALL PERMITS REQUIRED BY THE OC BLDG DEPT & PCM INC
5. UPON COMPLETION CONTRACTOR SHALL REMOVE ALL EXCESS MATERIAL & DEBRIS AND LEAVE AREA OF WORK BROOM CLEAN
6. ALL EFFECTED WALLS MUST BE PATCHED & REPAINTED TO MATCH EXIST' FINISHES
7. VERTICAL FRAMING SHALL BE STUD GRADE OR BETTER FOR ZONTAL FRAMING SHALL BE #2 D.F. L OR BETTER

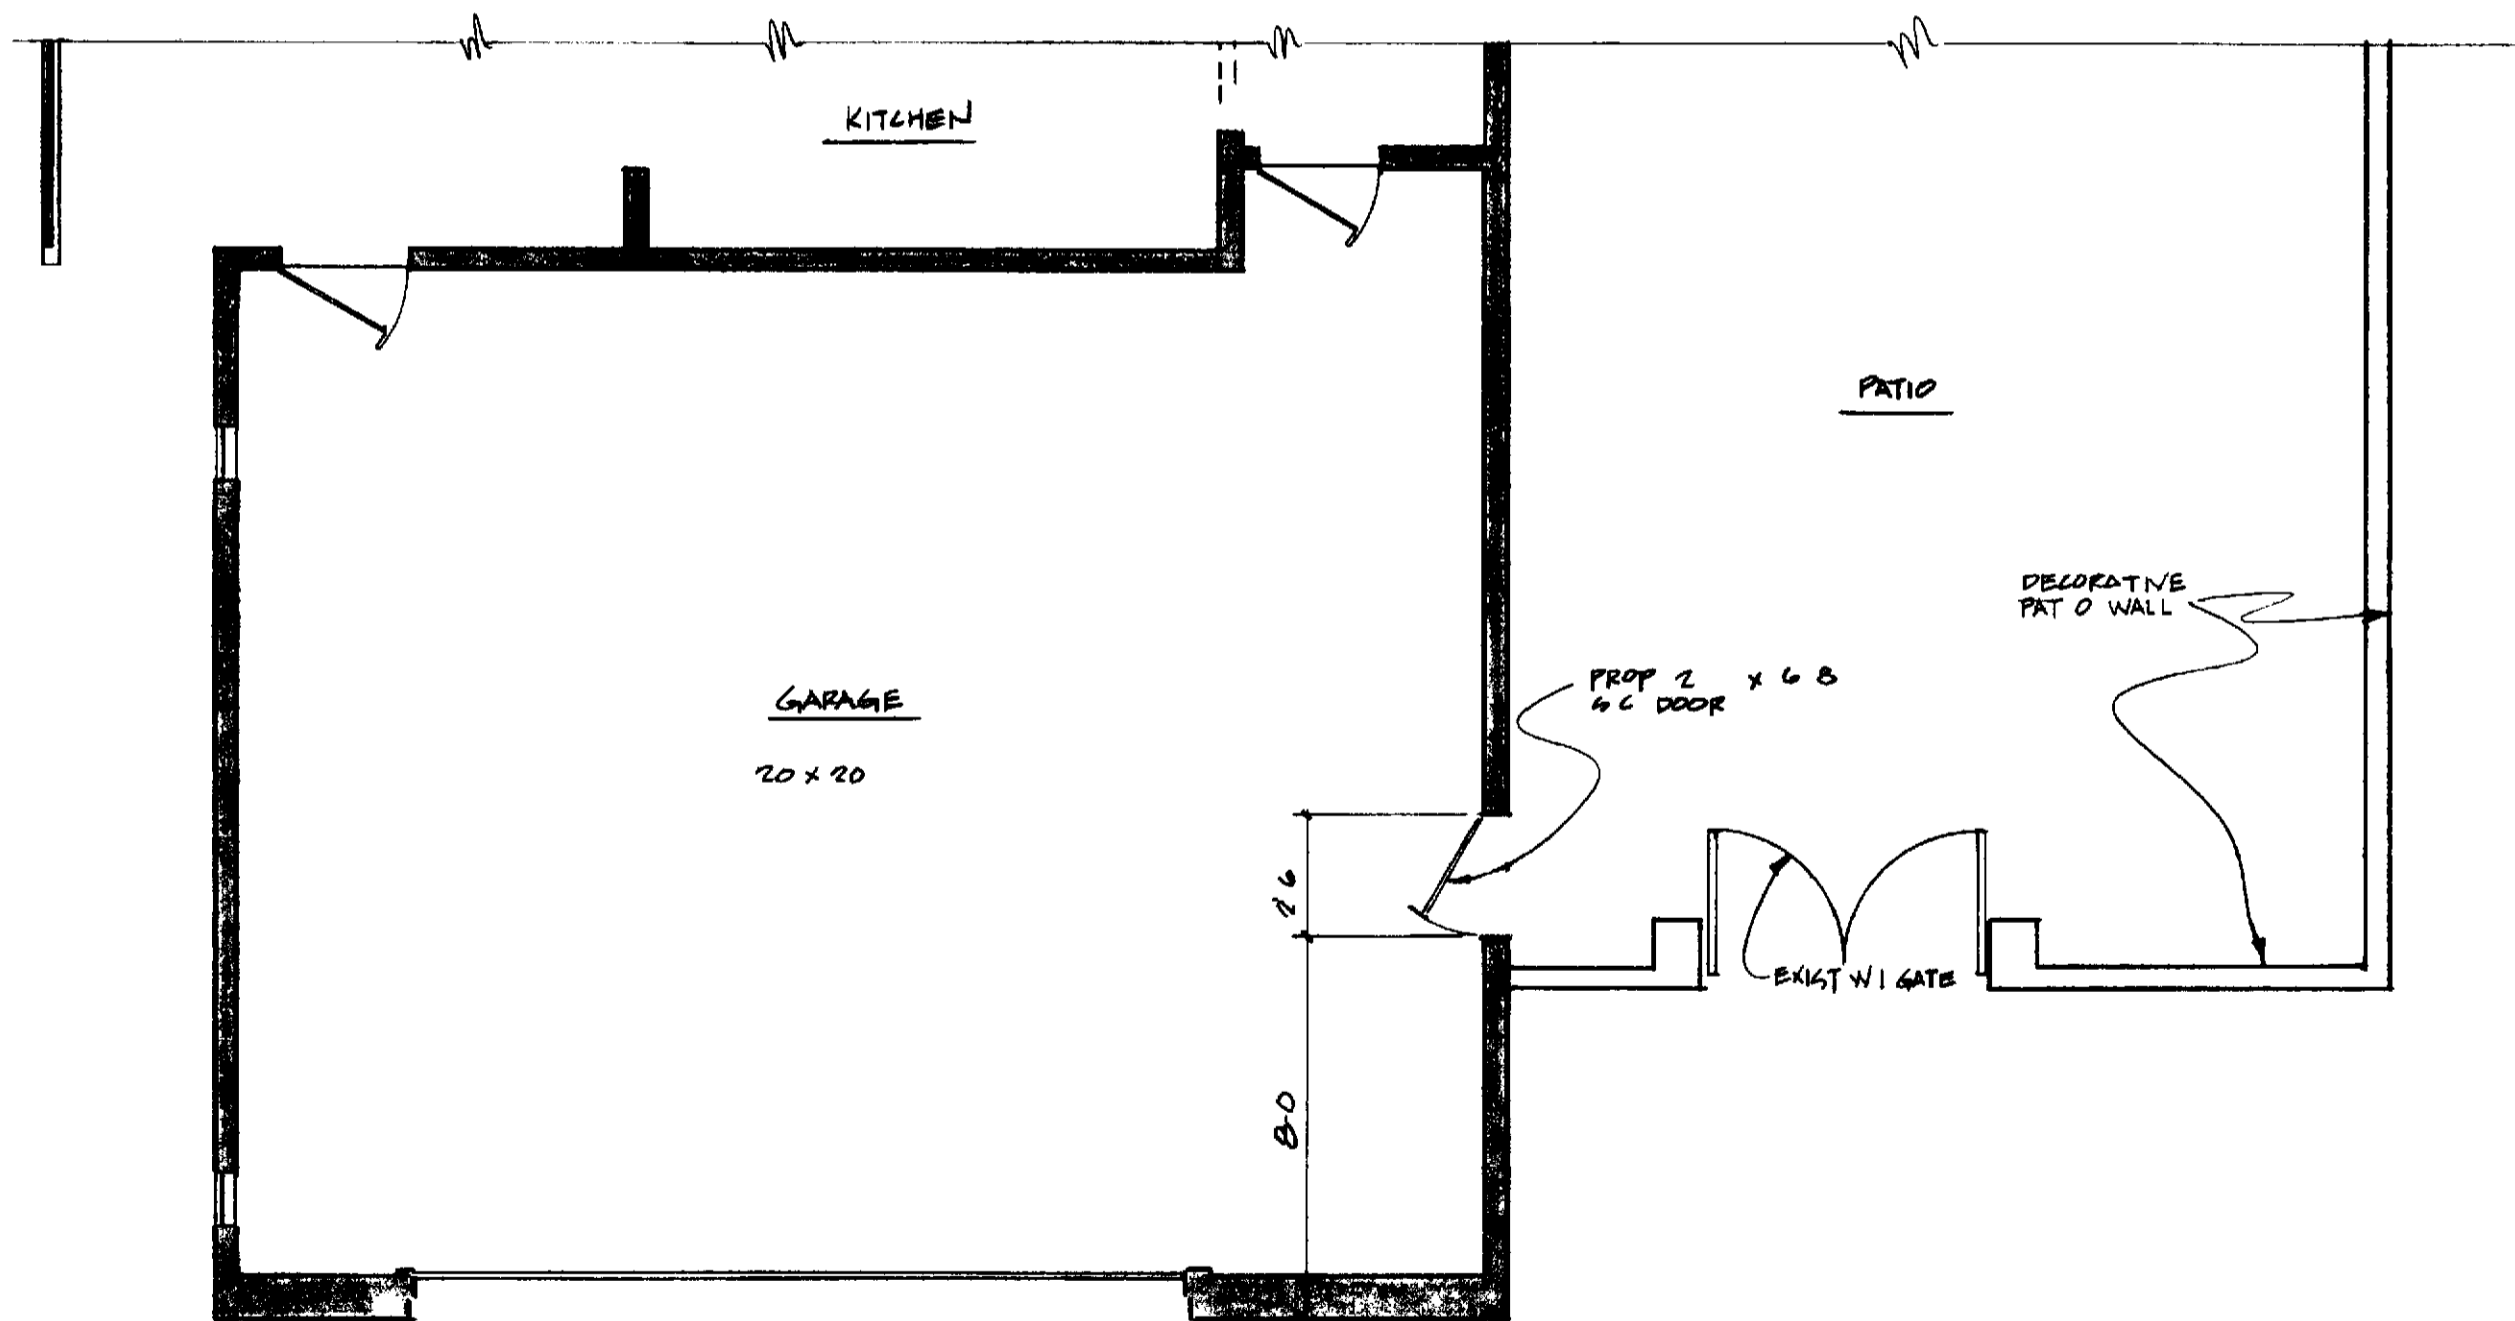

PARTIAL FLOOR PLAN  
SCALE 1/4" = 1'-0"

SECTION OF NEW DOOR

SCALE 1/2" = 1'-0"

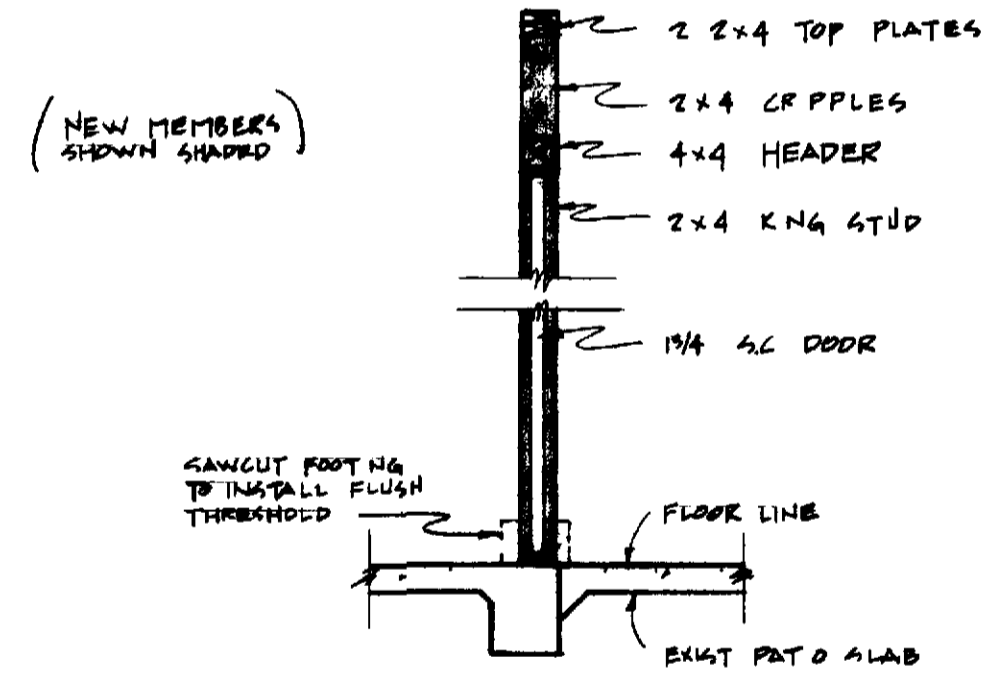

(173 534)

VILLA REPOSA & TRINIDAD C1 & C11R  
DOOR BETWEEN GARAGE  
& FRONT PATIO

LEISURE WORLD  
STANDARD PLAN  
NUMBER 171

PROFESSIONAL COMMUNITY MGT INC  
APPROVED \_\_\_\_\_

PCM INC 380 4616  
PO B 2220 LAGUNA HILLS

6 MAY 77 171