


(PARTIAL) FLOOR PLAN
SCALE 1/4" = 1'-0"


GENERAL NOTES

- 1 DIMENSIONS HAVE PRECEDENCE OVER SCALE
- 2 CONTRACTOR SHALL VERIFY ALL DIMENSIONS AND CONDITIONS @ EACH JOB SITE
- 3 PATIO COVER CANOPY SUPPORTING MEMBERS GUTTER & DOWNSOUTS SHALL BE ALUMINUM W/ BAKED ENAMEL FINISH
- 4 ALL PHASES OF CONSTRUCTION SHALL COMPLY W/ CURRENT EDITION OF THE UBC AND/OR STATE AND LOCAL CODES
- 5 CONTRACTOR SHALL SECURE AND PAY FOR ALL PERMITS REQUIRED BY THE ORANGE COUNTY DEPT OF BLDG AND SAFETY AND THE LEISURE WORLD FOUNDATION
- 6 UPON COMPLETION OF WORK CONTRACTOR SHALL REMOVE ALL DEBRIS AND EXCESS MATERIALS AND LEAVE ALL AREAS OF WORK BROOM CLEAN
- 7 PATIO COVER MFR SHALL FURNISH BLDG OFFICIALS WITH CALCULATIONS AND SHOP DRAWINGS SIGNED BY CIVIL OR STRUCTURAL ENGINEER LICENSED IN CALIFORNIA SUCH CALCULATIONS SHALL CONSIDER BOTH VERTICAL LOADING & LATERAL RESISTANCE

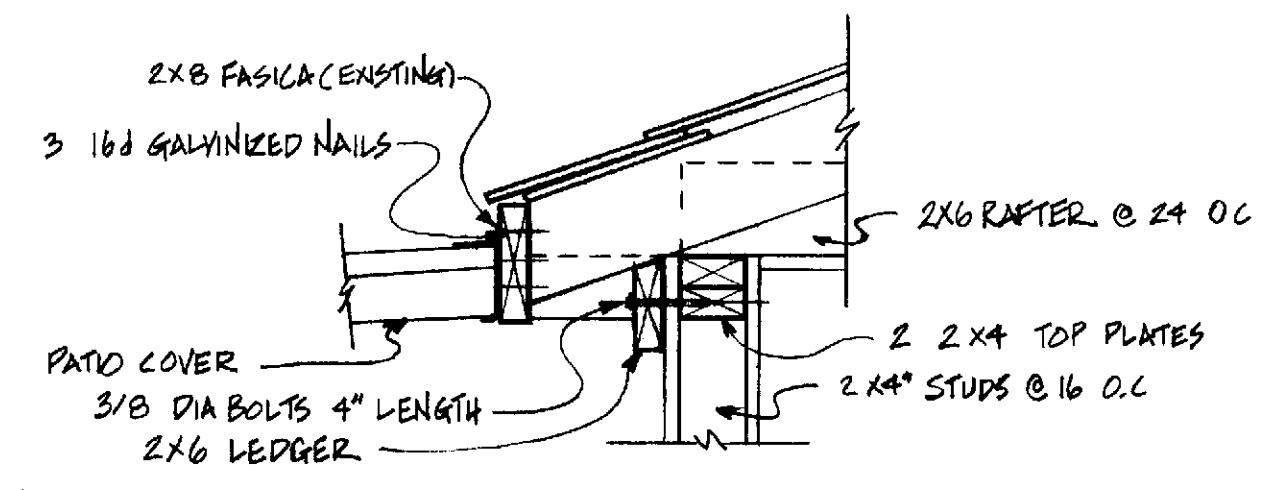


CONDITION @ EAVE

SCALE 1" = 1'-0"

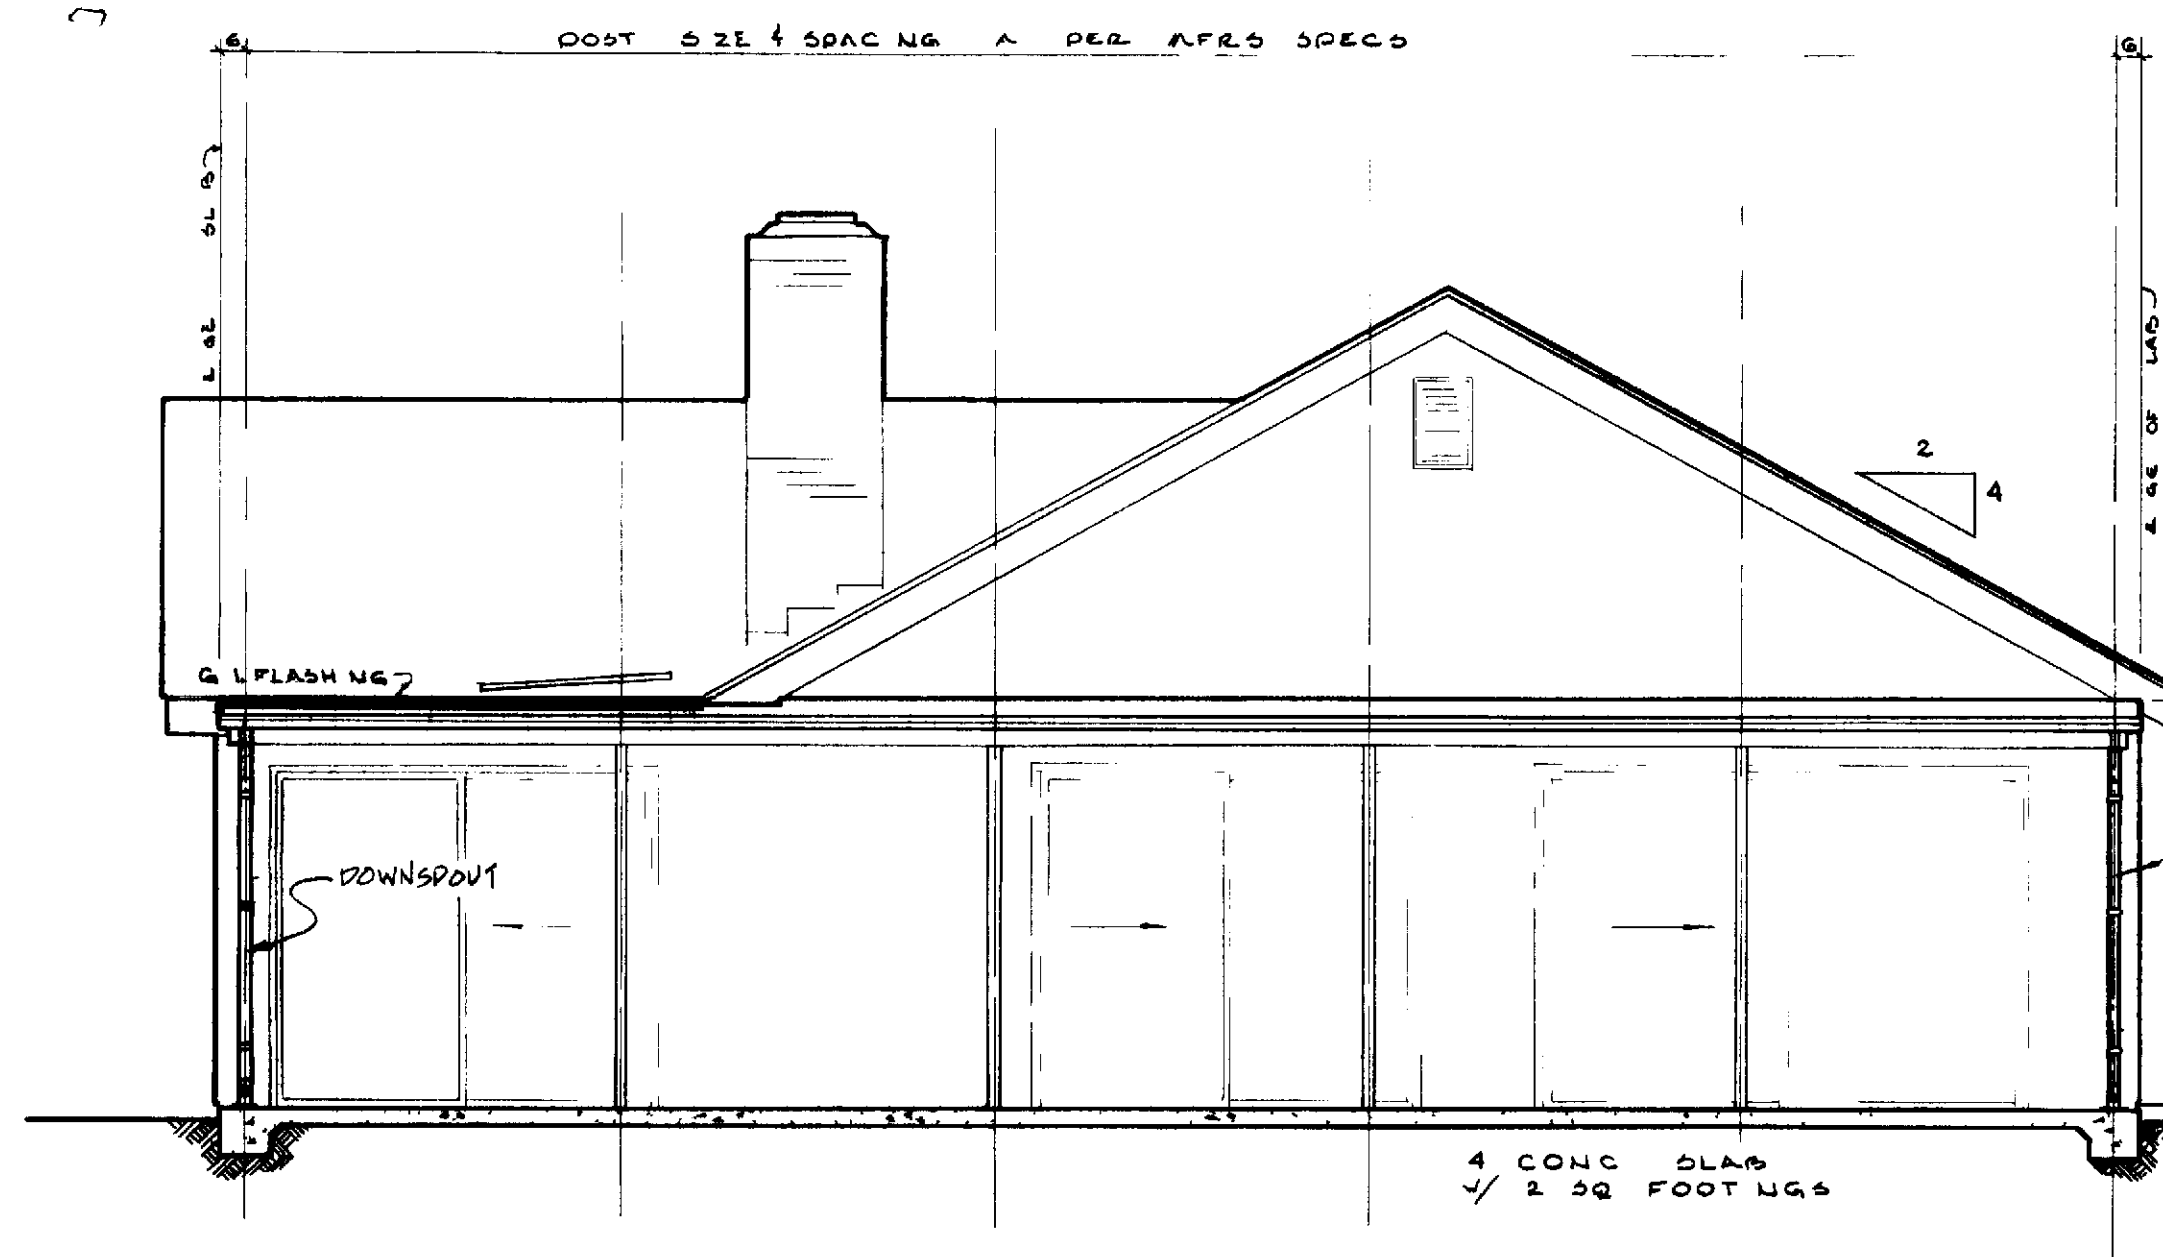

ELEVATION

SCALE 1/4" = 1'-0"

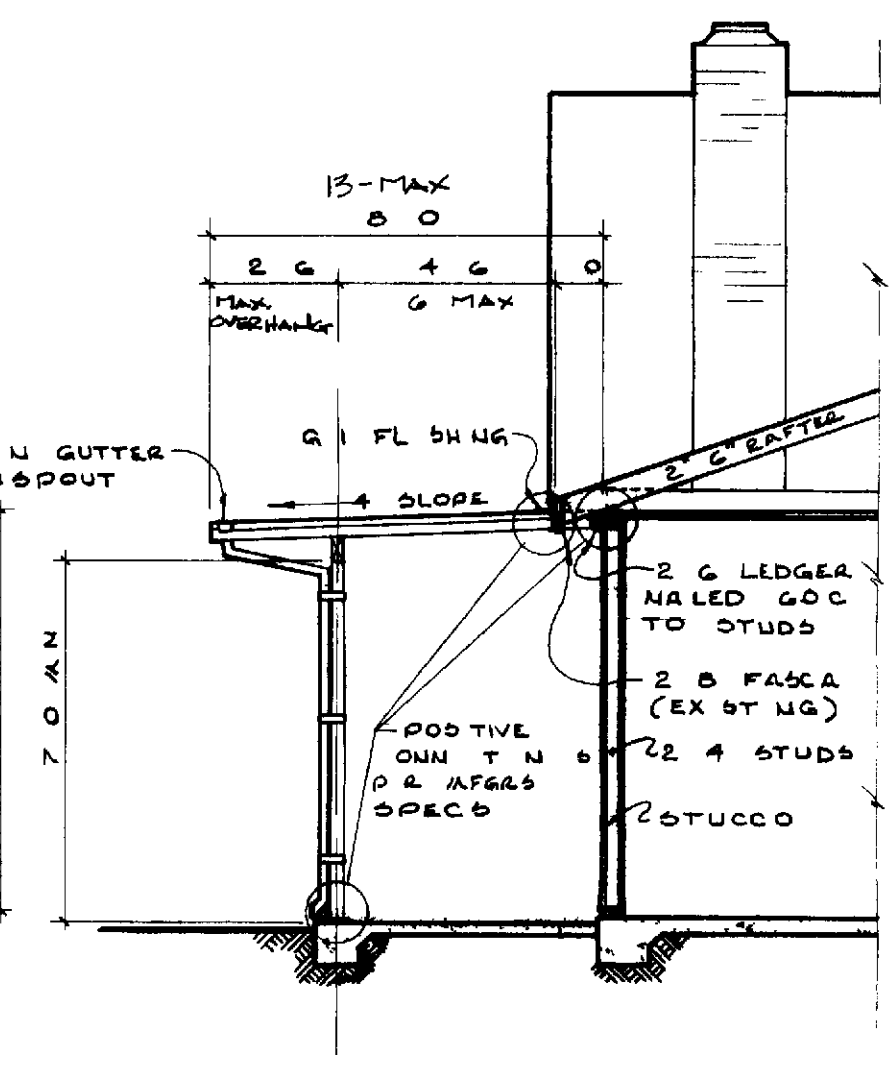

SECTION A--A

SCALE 1/4" = 1'-0"

ALUMINUM PATIO COVER VILLA SERENA & SAN MARCO (PL C 12 & C-12R) A B C	
LEISURE WORLD STANDARD PLAN NUMBER 174	
PCM INC APPROVED _____	174
PCM INC 380-4616 POB 2220 LAGUNA HILLS	
DRWN BY DENNIS WILLIS DATE 8/73 1 OF 1	

V504 DX