



PARTIAL FLOOR PLAN
SCALE 1/4" = 10'

NOTES

- 1 DIMENSIONS HAVE PREFERENCE OVER SCALE
- 2 ALL PHASES OF CONSTRUCTION SHALL COMPLY W/ CURRENT UBC EDITION AND/OR STATE AND LOCAL CODES
- 3 CONTRACTOR SHALL SECURE AND PAY FOR ALL PERMITS REQD BY PCM INC AND THE O C DEPT OF BLDG AND SAFETY
- 4 UPON COMPLETION CONTRACTOR SHALL REMOVE ALL DEBRIS AND EXCESS MAT'L AND LEAVE ALL WORK AREAS BROOM-CLEAN
- 5 CONTRACTOR SHALL VERIFY ALL CONDITIONS AND DIMENSIONS AT EACH JOB SITE
- 6 ENTRY COVER, SUPPORTING MEMBERS GUTTER AND DOWNSPOUT SHALL BE ALUM W/ BAKED ENAMEL FINISH
- 7 COVER MFR SHALL FURNISH BLDG OFFICIALS WITH CALCS AND SHOP DRAWINGS SIGNED BY A CIVIL OR STRUCTURAL ENGINEER LICENCED IN CALIF. CALCS SHOULD CONSIDER BOTH VERTICAL LOADING AND LATERAL RESISTANCE

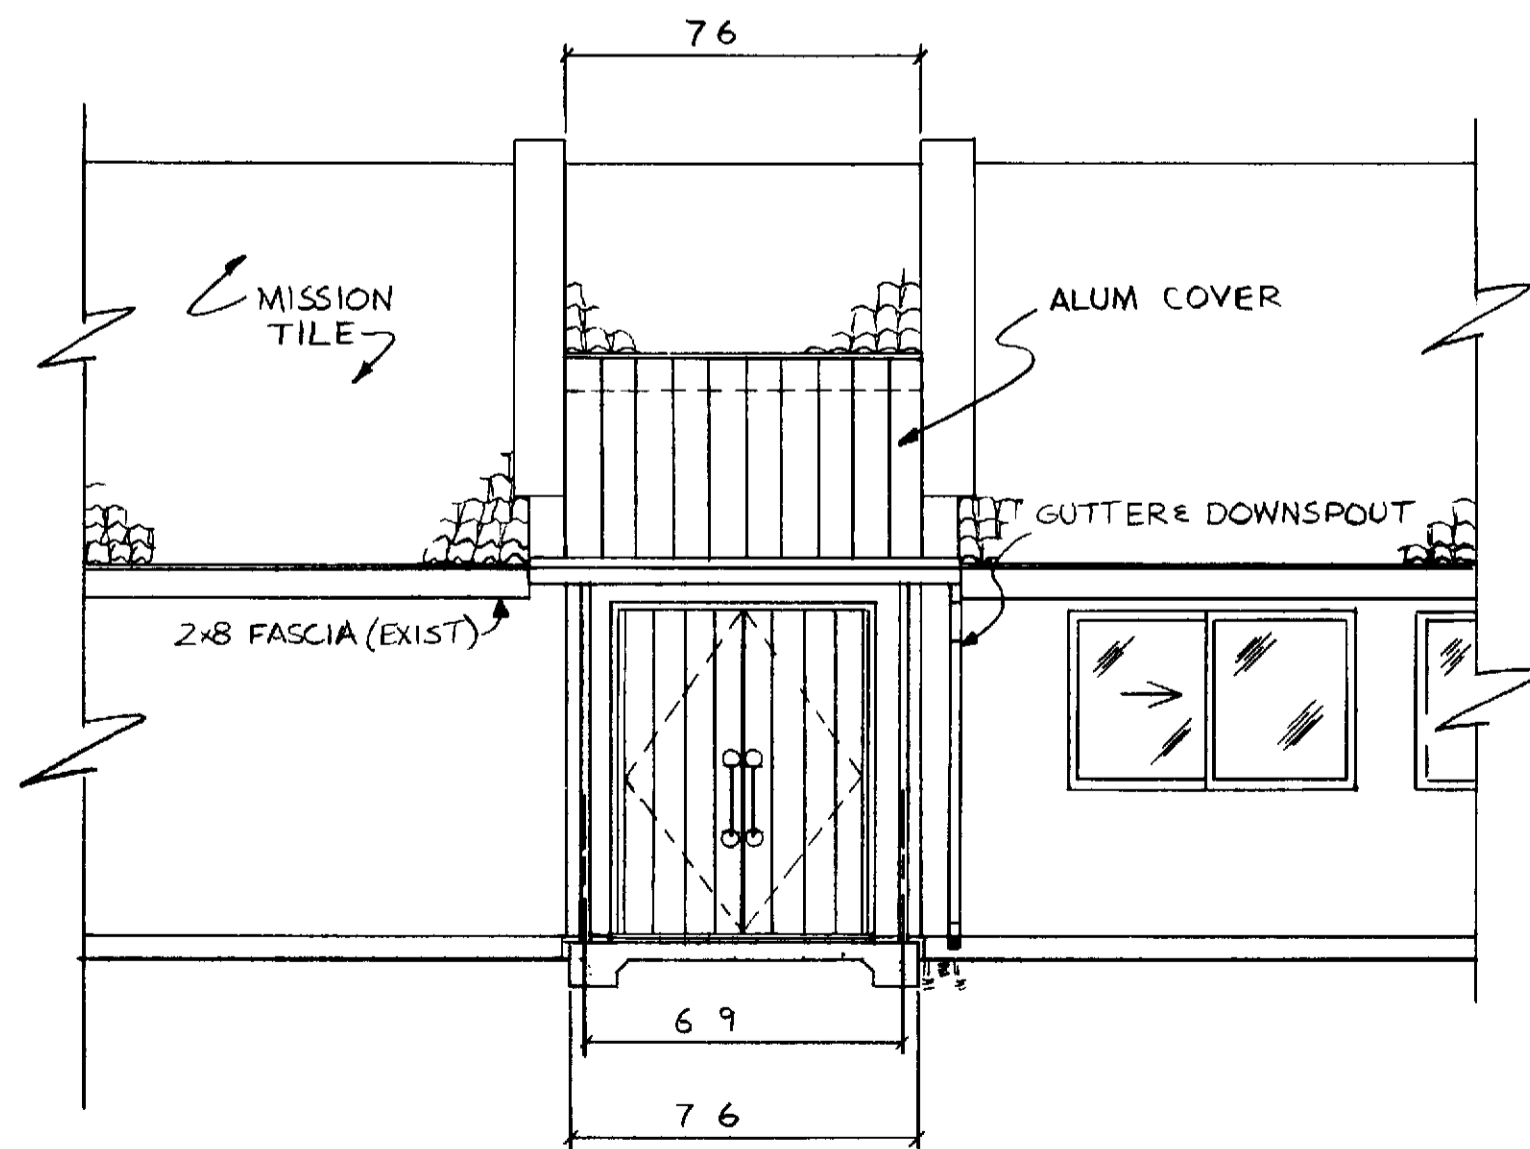

PARTIAL SIDE ELEVATION
SCALE 1/4" = 10'

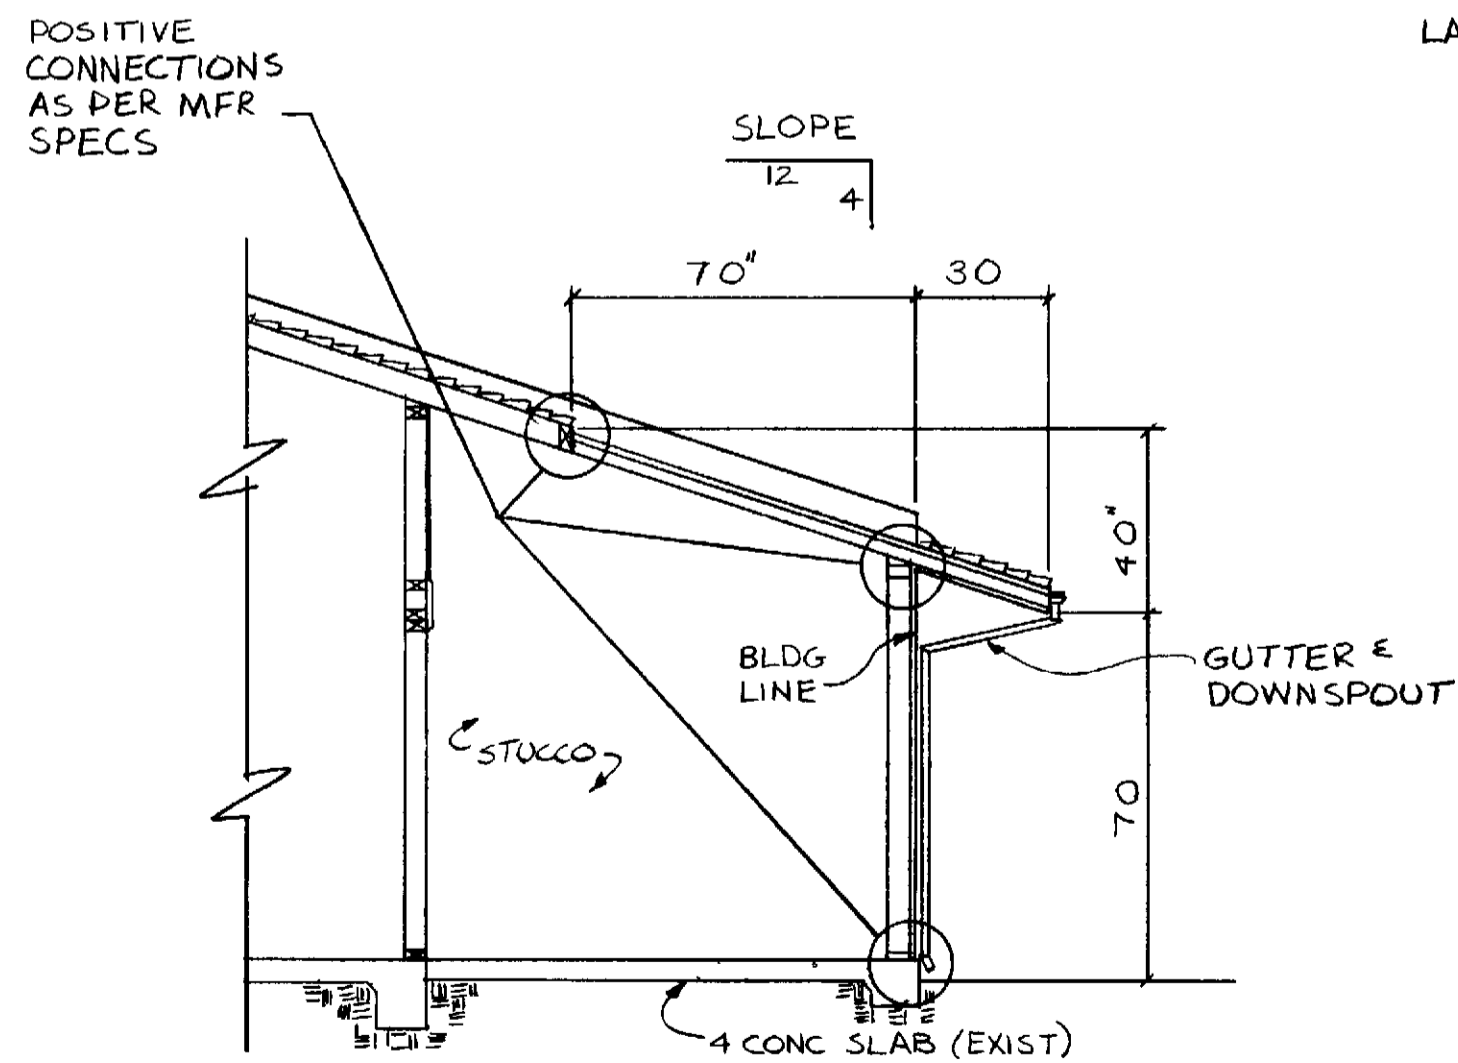

SECTION A
SCALE 1/4" = 10'

(70-431)	
ALUMINUM ENTRY COVER VILLA PARAISA & CASA GRANDE (PL C 13 & C-13R)	
LEISURE WORLD STANDARD PLAN NUMBER 182	182
PCM INC DRAWN BY CHRIS MANGELS APPROVED	
PCM INC 380-4616 PO BOX 2220 LAGUNA HILLS CA	
DRAWN NOV 16 1973 TBW REDRAWN MAY 22 1986	