


PARTIAL FLOOR PLAN
SCALE 1/4" = 1'-0"


AD TOTAL SLAB & PATIO COVER IN THIS AREA IS OPTIONAL (EX 2)

GENERAL NOTES

- 1 DIMENSIONS HAVE PRECEDENCE OVER SCALE
- 2 CONTRACTOR SHALL VERIFY ALL DIMENSIONS AND CONDITIONS @ EACH JOB SITE
- 3 PATIO COVER CANOPY SUPPORTING MEMBERS, GUTTER & DOWNSPOUT SHALL BE ALUMINUM ANODIZED ENAMEL FINISH
- 4 ALL PHASES OF CONSTRUCTION SHALL COMPLY W/ CURRENT ED OF THE U.C. AND/OR STATE AND LOCAL CODES
- 5 CONTRACTOR SHALL SECURE AND PAY FOR ALL PERMITS REQ'D BY THE ORANGE DEPT OF BLDG AND SAFETY AND THE LEISURE WORLD FOUNDATION
- 6 UPON COMPLETION CONTRACTOR SHALL REMOVE ALL DEBRIS AND EXCESS MATERIALS AND LEAVE ALL AREAS BROOM CLEAN
- 7 PATIO COVER MFR SHALL FURNISH BLDG OFFICIALS WITH CALCULATIONS AND SHOP DRAWINGS SIGNED BY CIVIL OR STRUCTURAL ENGINEER LICENSED IN CALIFORNIA. SUCH CALCULATIONS SHALL CONSIDER BOTH VERTICAL LOADING & LATERAL RESISTANCE

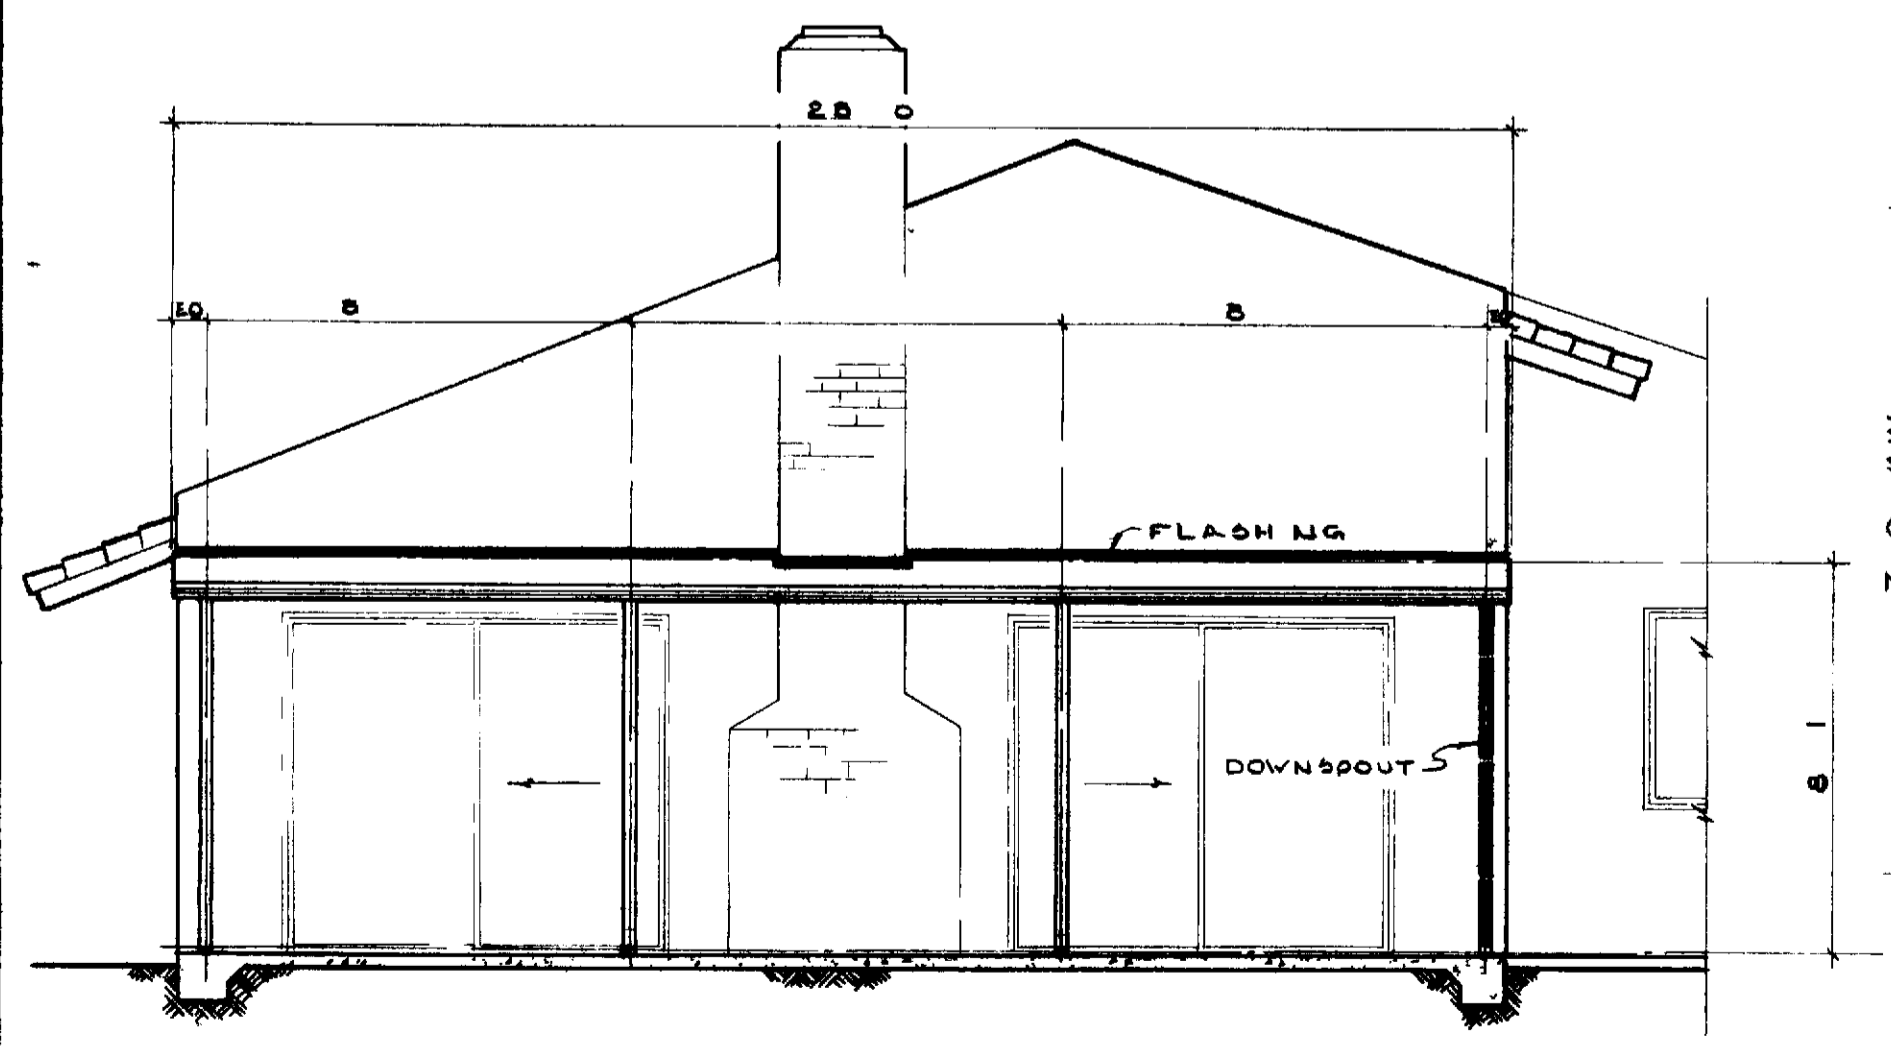

ELEVATION
SCALE 1/4" = 1'-0"

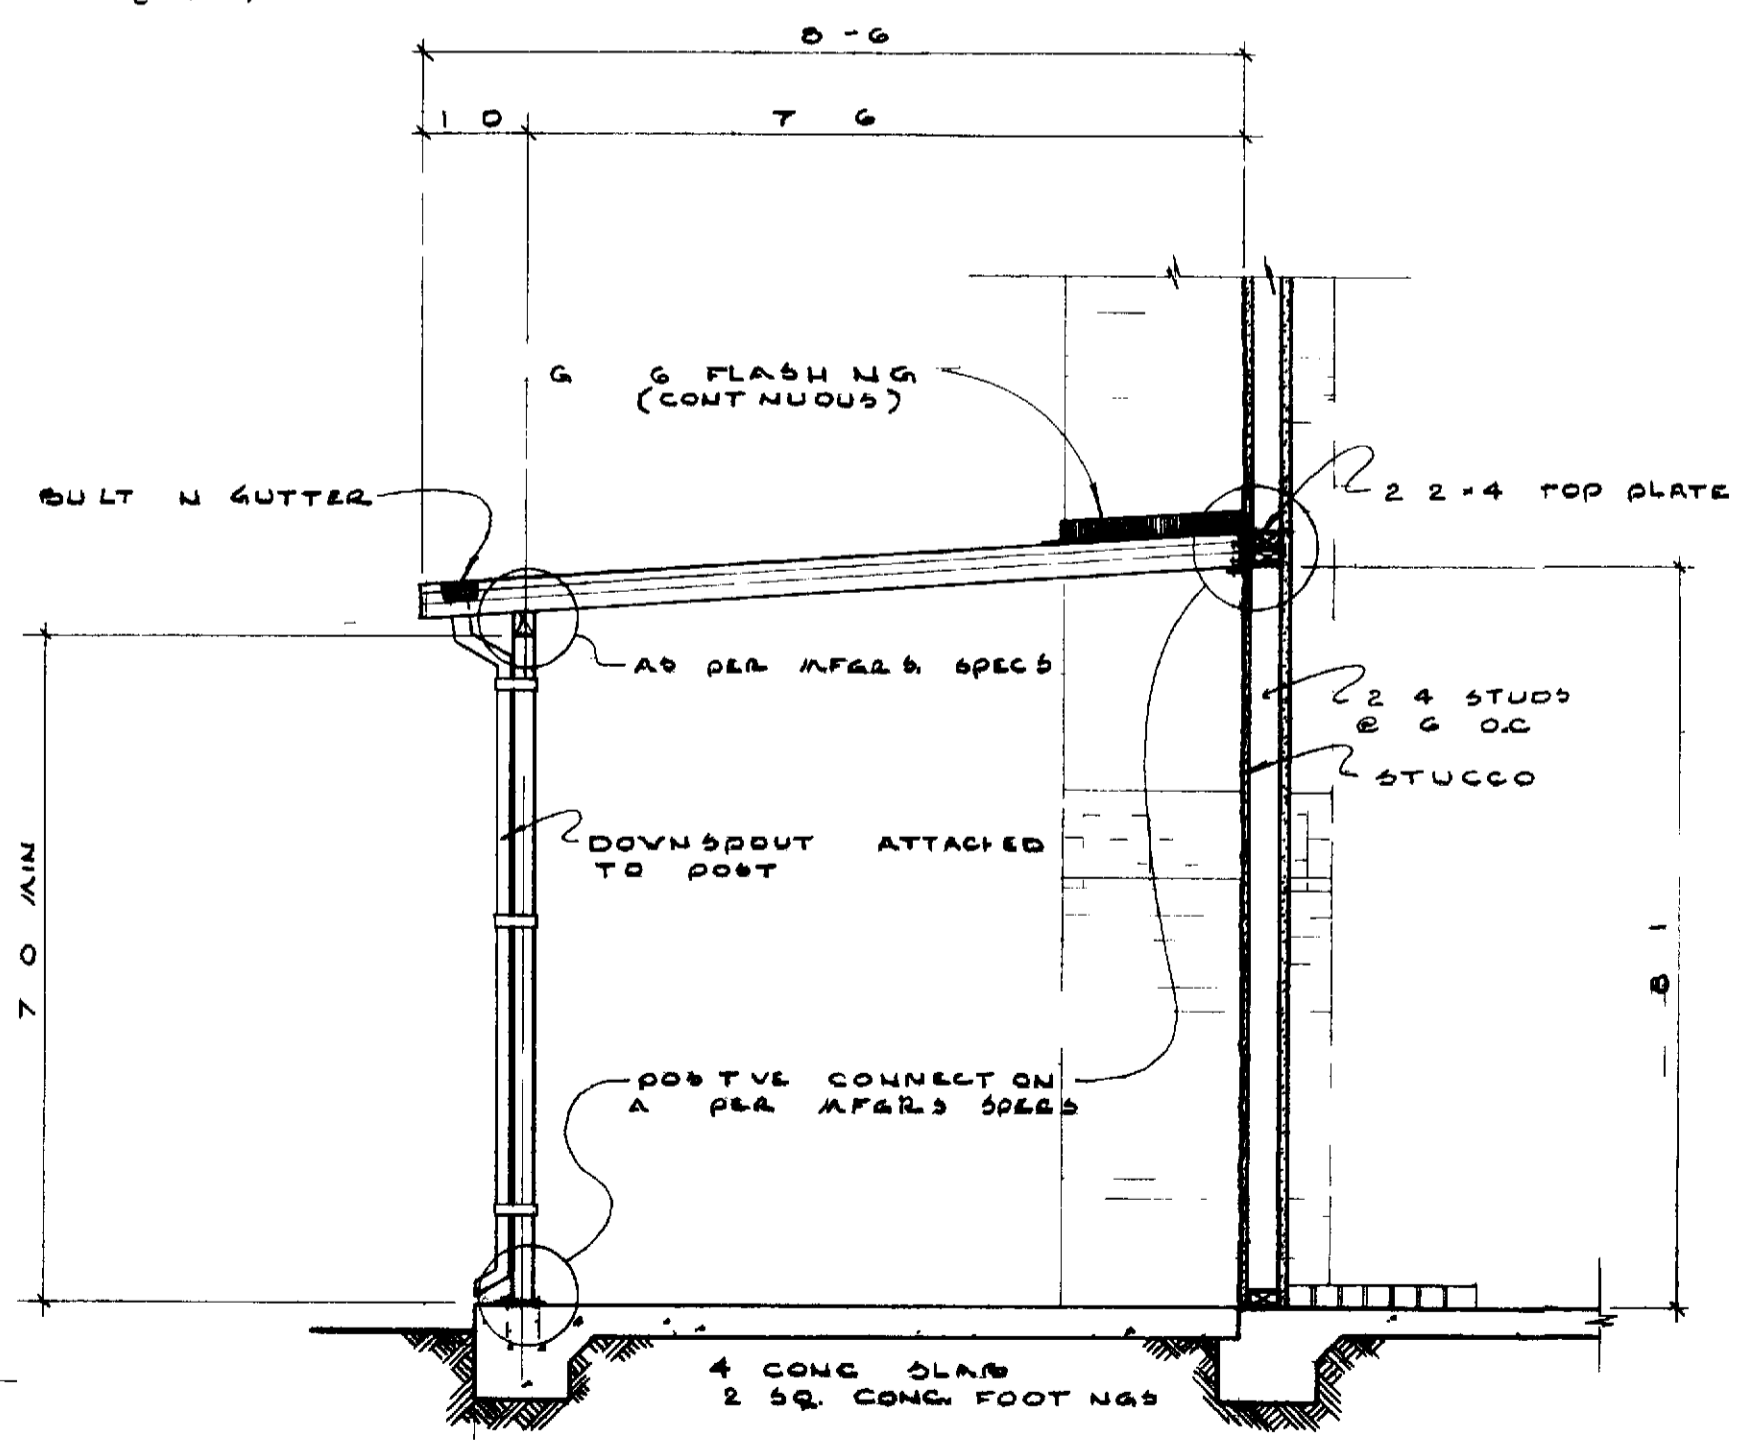

SECTION A-A
SCALE 1/2" = 1'-0"

ALUMINUM PATIO COVER - SIDE	
VILLA PARAISO & CASA GRANDE	
(PL C 13 & C-13R) ABC	
LEISURE WORLD	
STANDARD PLAN	
NUMBER 184	
P C M INC	
APPROVED _____	
PCM INC	380-4616
POB 2220	LAGUNA HILLS
DRAWN BY DENNIS WILLIS	
DATE 7-10-73	