



PARTIAL FLOOR PLAN
SCALE 1/4" = 1' 0"

NOTES

- 1 DIMENSIONS HAVE PREFERENCE OVER SCALE
- 2 CONTRACTOR SHALL VERIFY ALL DIMENSIONS AND CONDITIONS AT EACH JOB SITE
- 3 ALL PHASES OF CONSTRUCTION SHALL COMPLY W/THE CURRENT ED OF U B C AND/OR LOCAL AND STATE CODES
- 4 UPON COMPLETION CONTRACTOR SHALL REMOVE ALL DEBRIS AND EXCESS MATERIAL AND LEAVE ALL AREAS OF WORK BROOM CLEAN
- 5 CONTRACTOR SHALL SECURE AND PAY FOR ALL PERMITS REQ'D BY P C M INC & THE O C DEPT OF BLDG AND SAFETY
- 6 PATIO COVER SUPPORTING MEMBERS GUTTER & DOWNSPOUT SHALL BE ALUM W/ BAKED ENAMEL FINISH
- 7 PATIO COVER MFR SHALL FURNISH BLDG OFFICIALS W/ CALCS & SHOP DRAWINGS SIGNED BY A CIVIL OR STRUCTURAL ENGINEER CALCS MUST CONSIDER BOTH VERTICAL LOADING AND LATERAL RESISTANCE

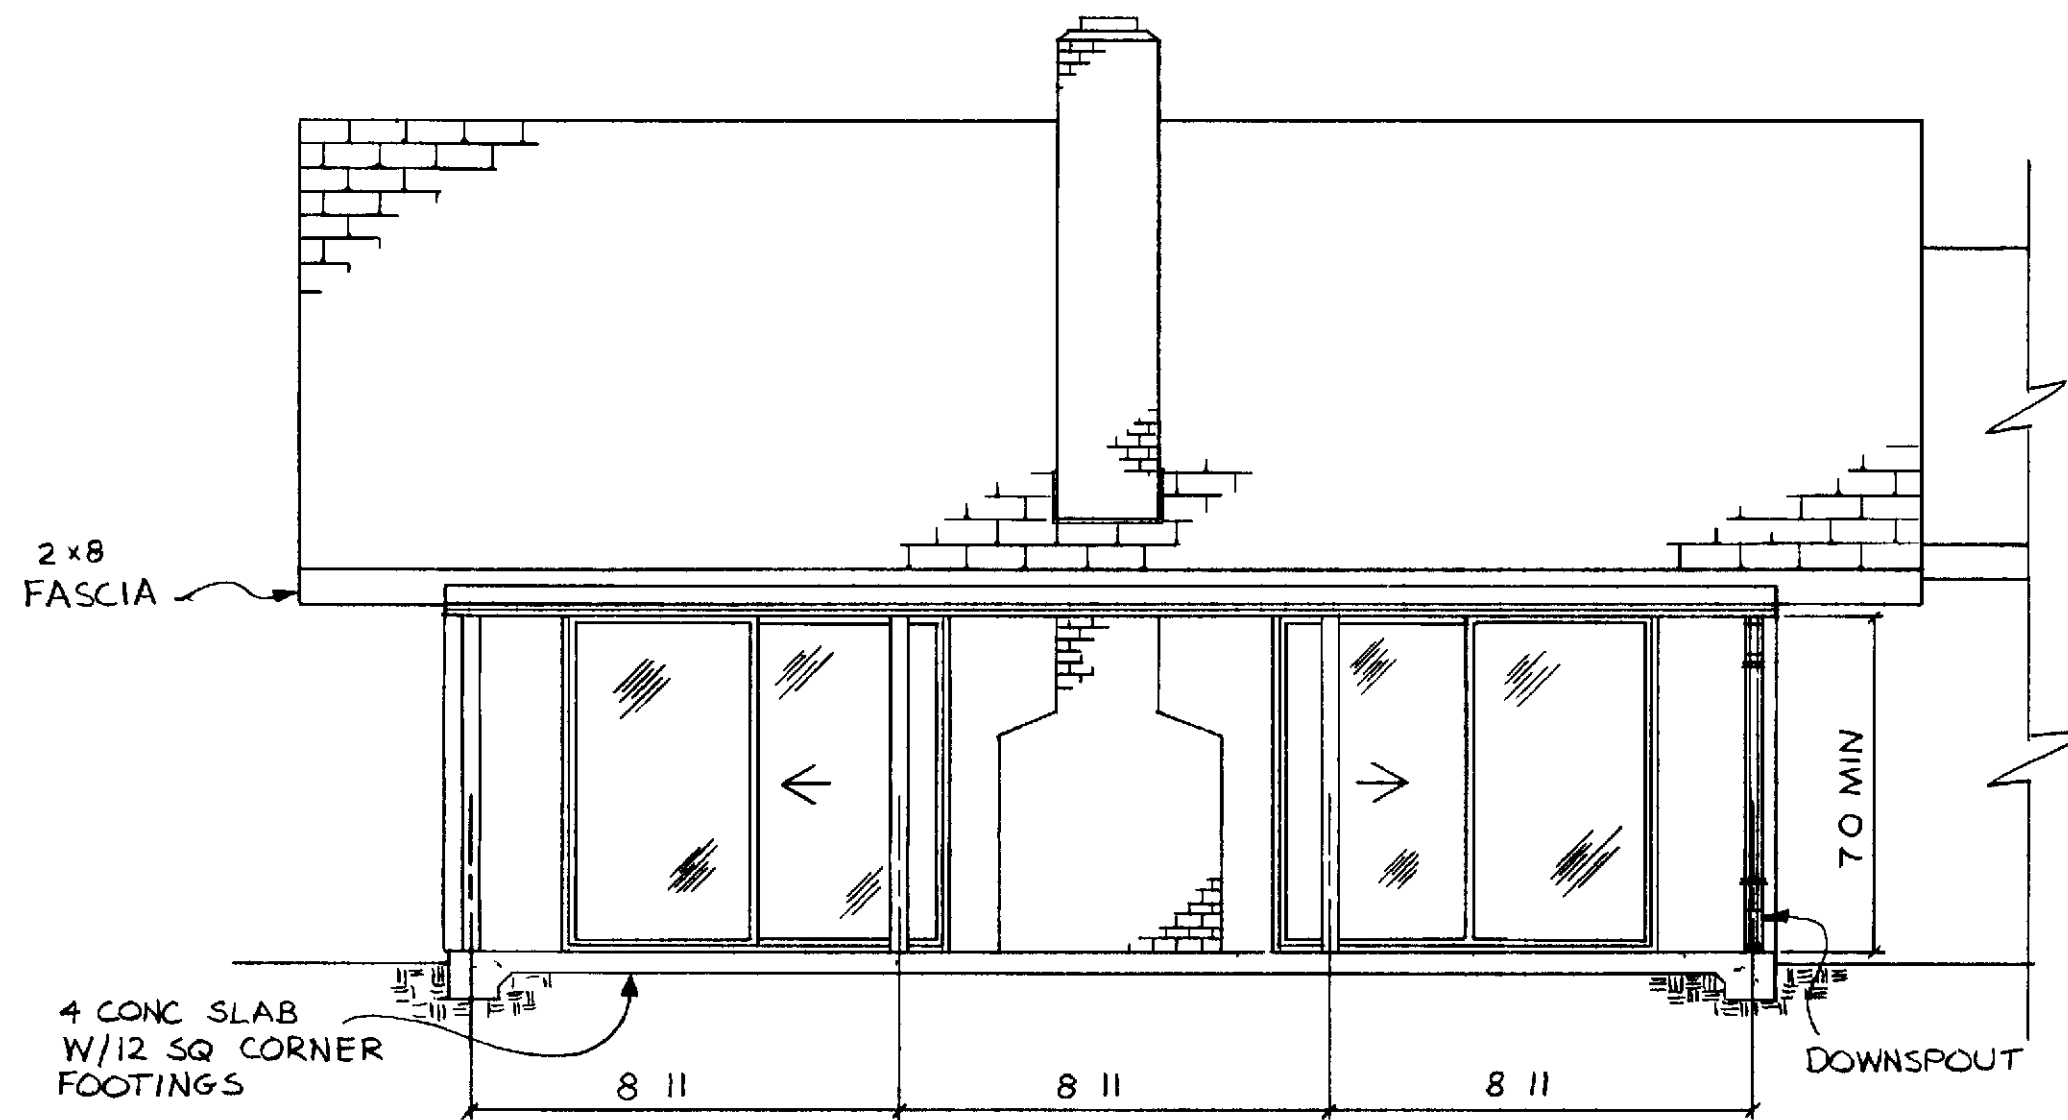

ELEVATION
SCALE 1/4" = 1' 0"

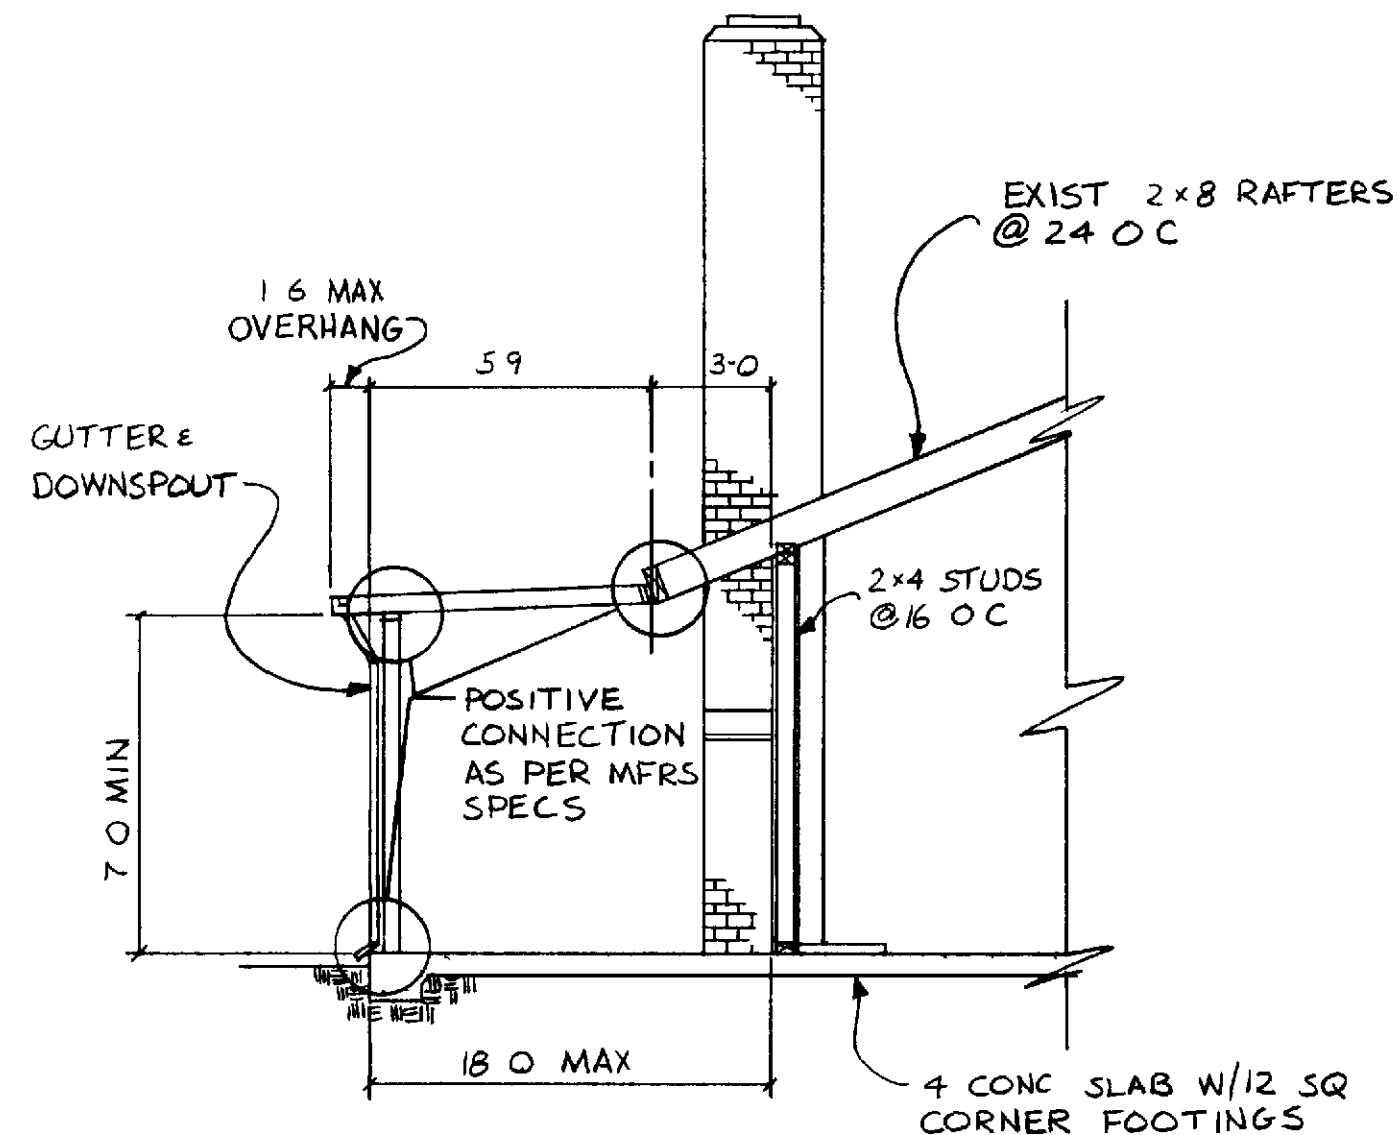

SECTION A
SCALE 1/4" = 1' 0"

(70-433)	
ALUMINUM PATIO COVER - REAR VILLA PARAISA & CASA GRANDE (PL C-13 & C13 R)	
LEISURE WORLD STANDARD PLAN NUMBER 185	185
PCM INC DRAWN BY CHRIS MANGELS APPROVED _____	
PCM INC PO. BOX 2220 LAGUNA HILLS 380-4616	
DRAWN DEC 27 1973 TBW REV MAY 23 1980 REV AUGUST 09 1990	