
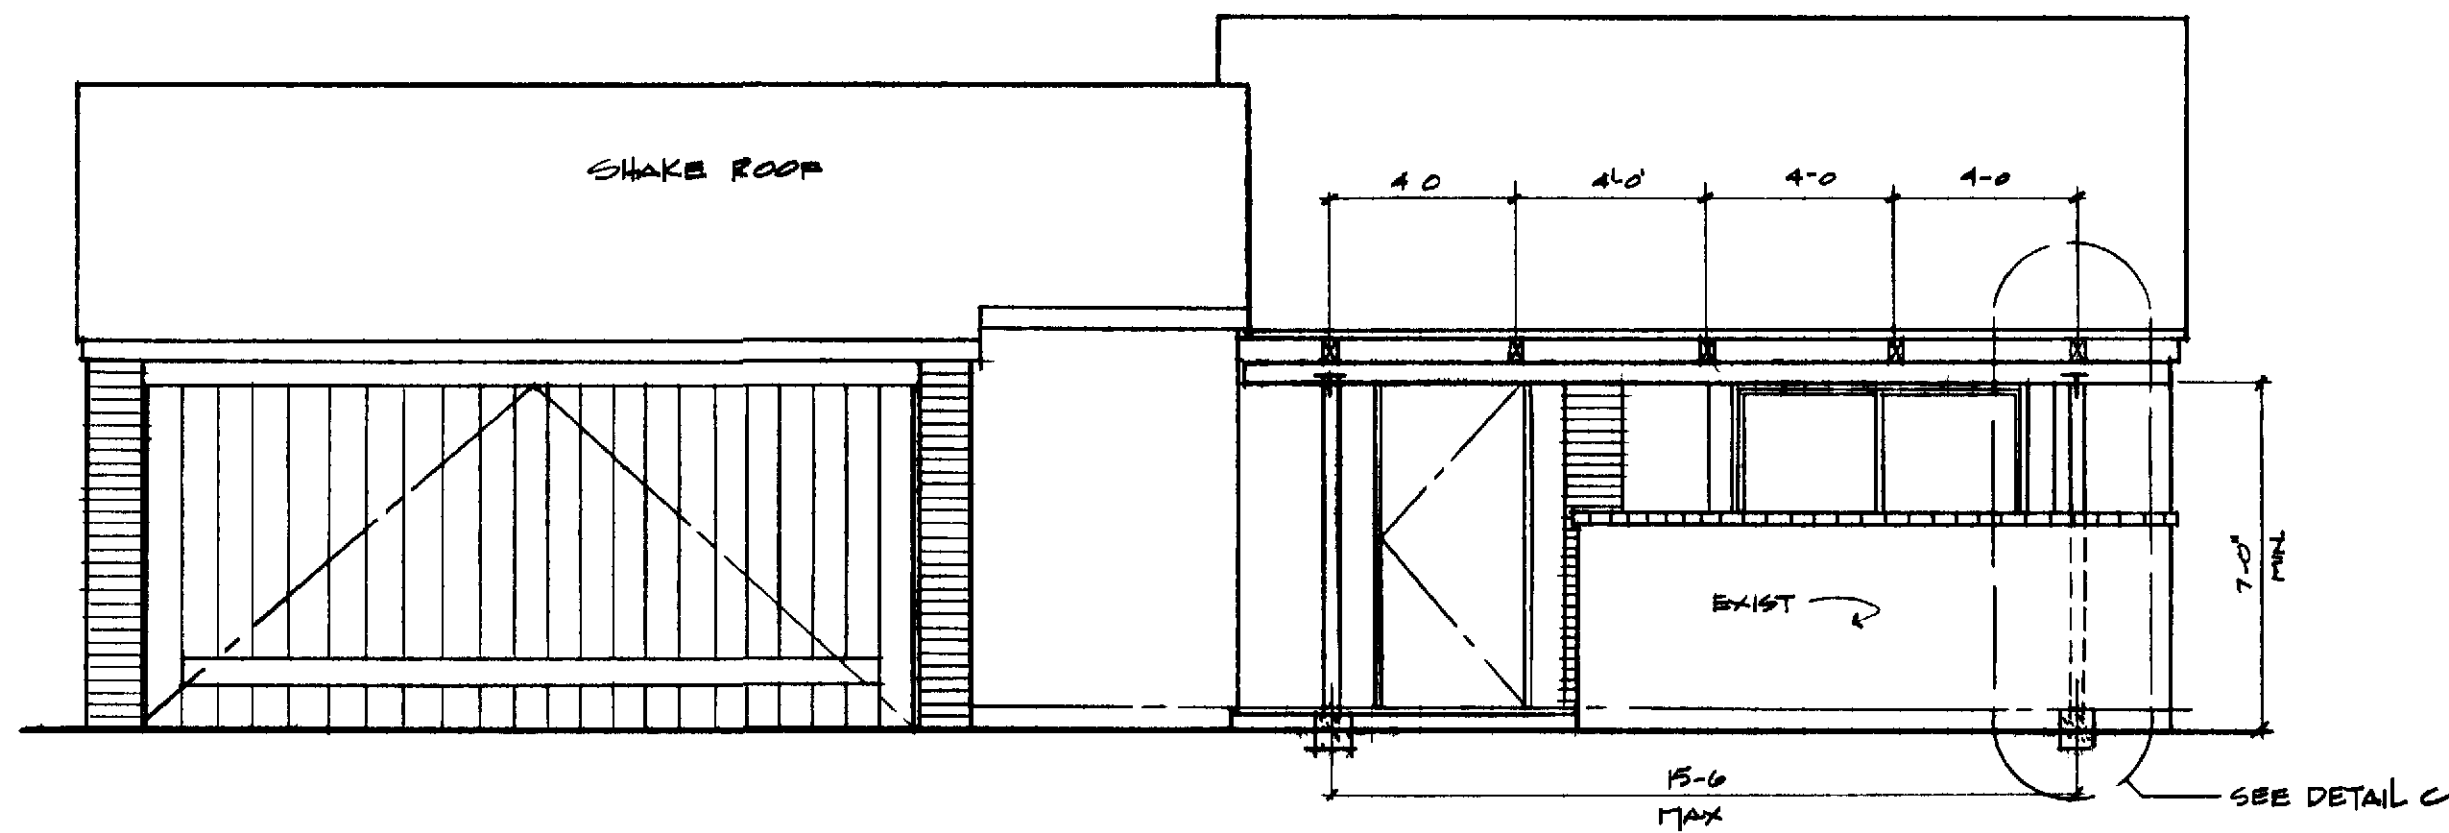




SIDE ELEVATION C

SCALE 1/4" = 1'-0"

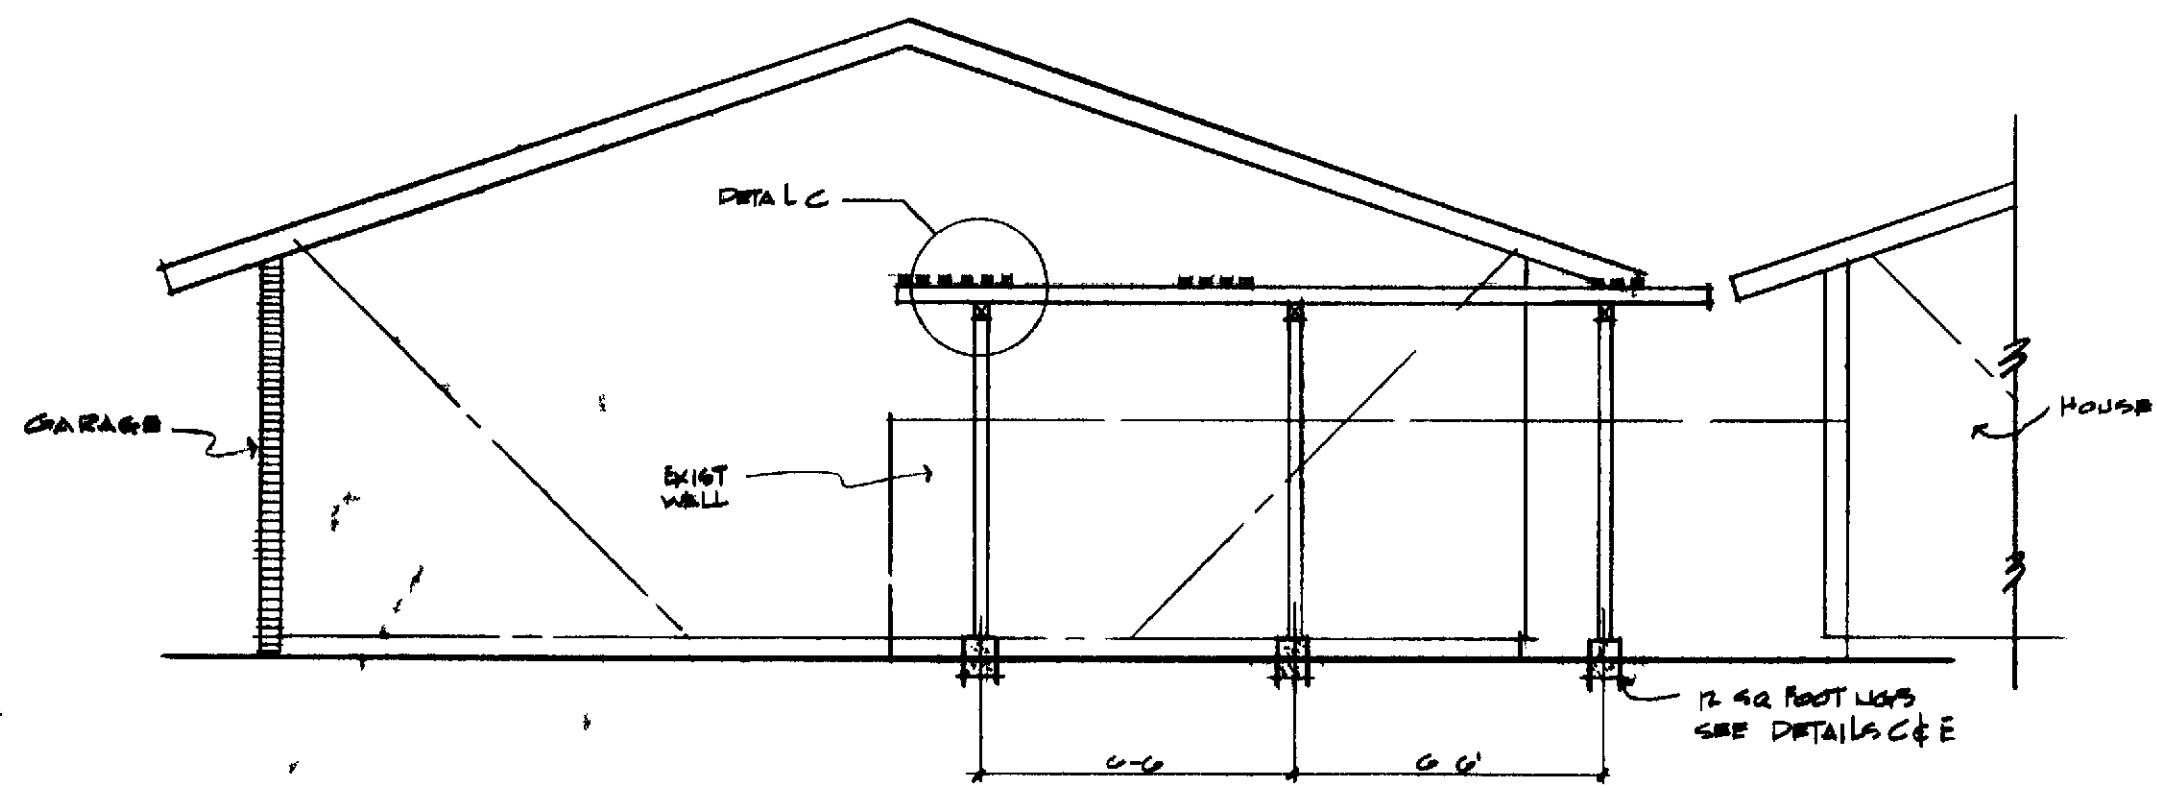

FRONT ELEVATION

SCALE 1/4" = 1'-0"

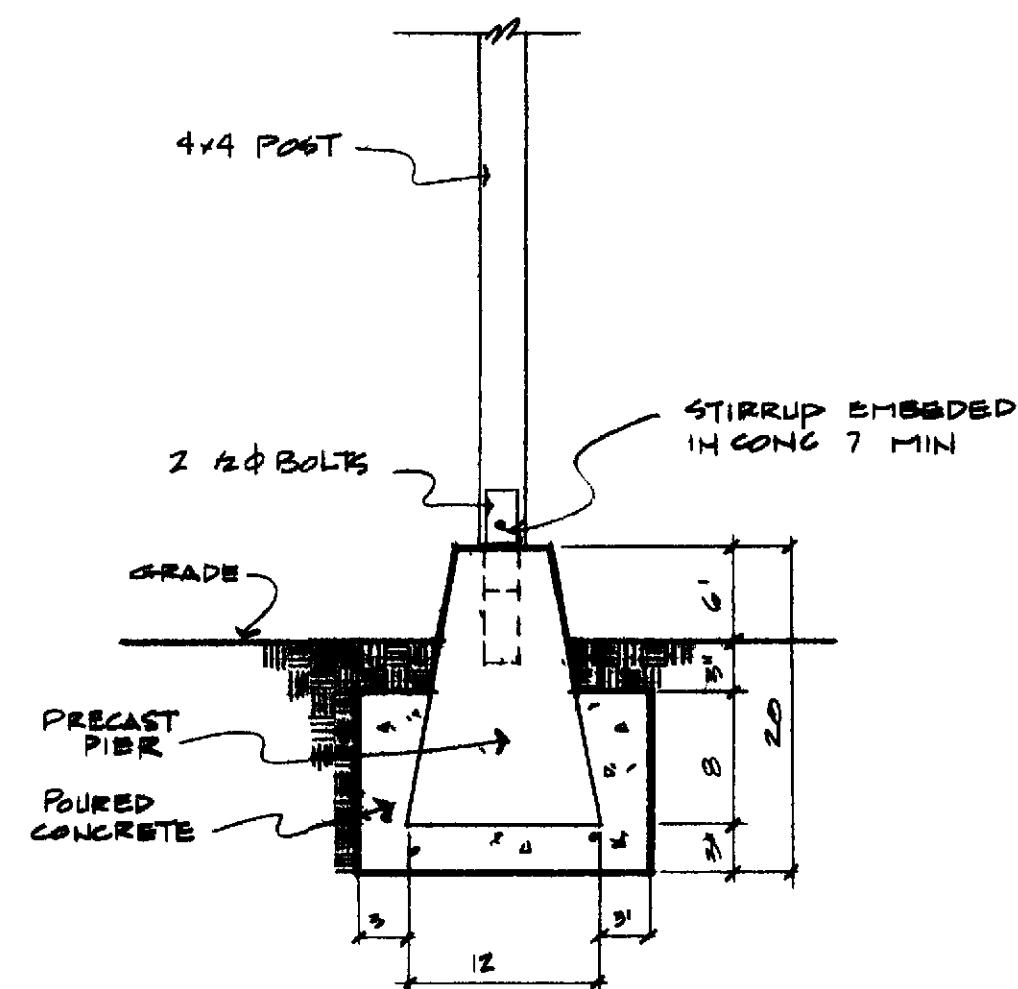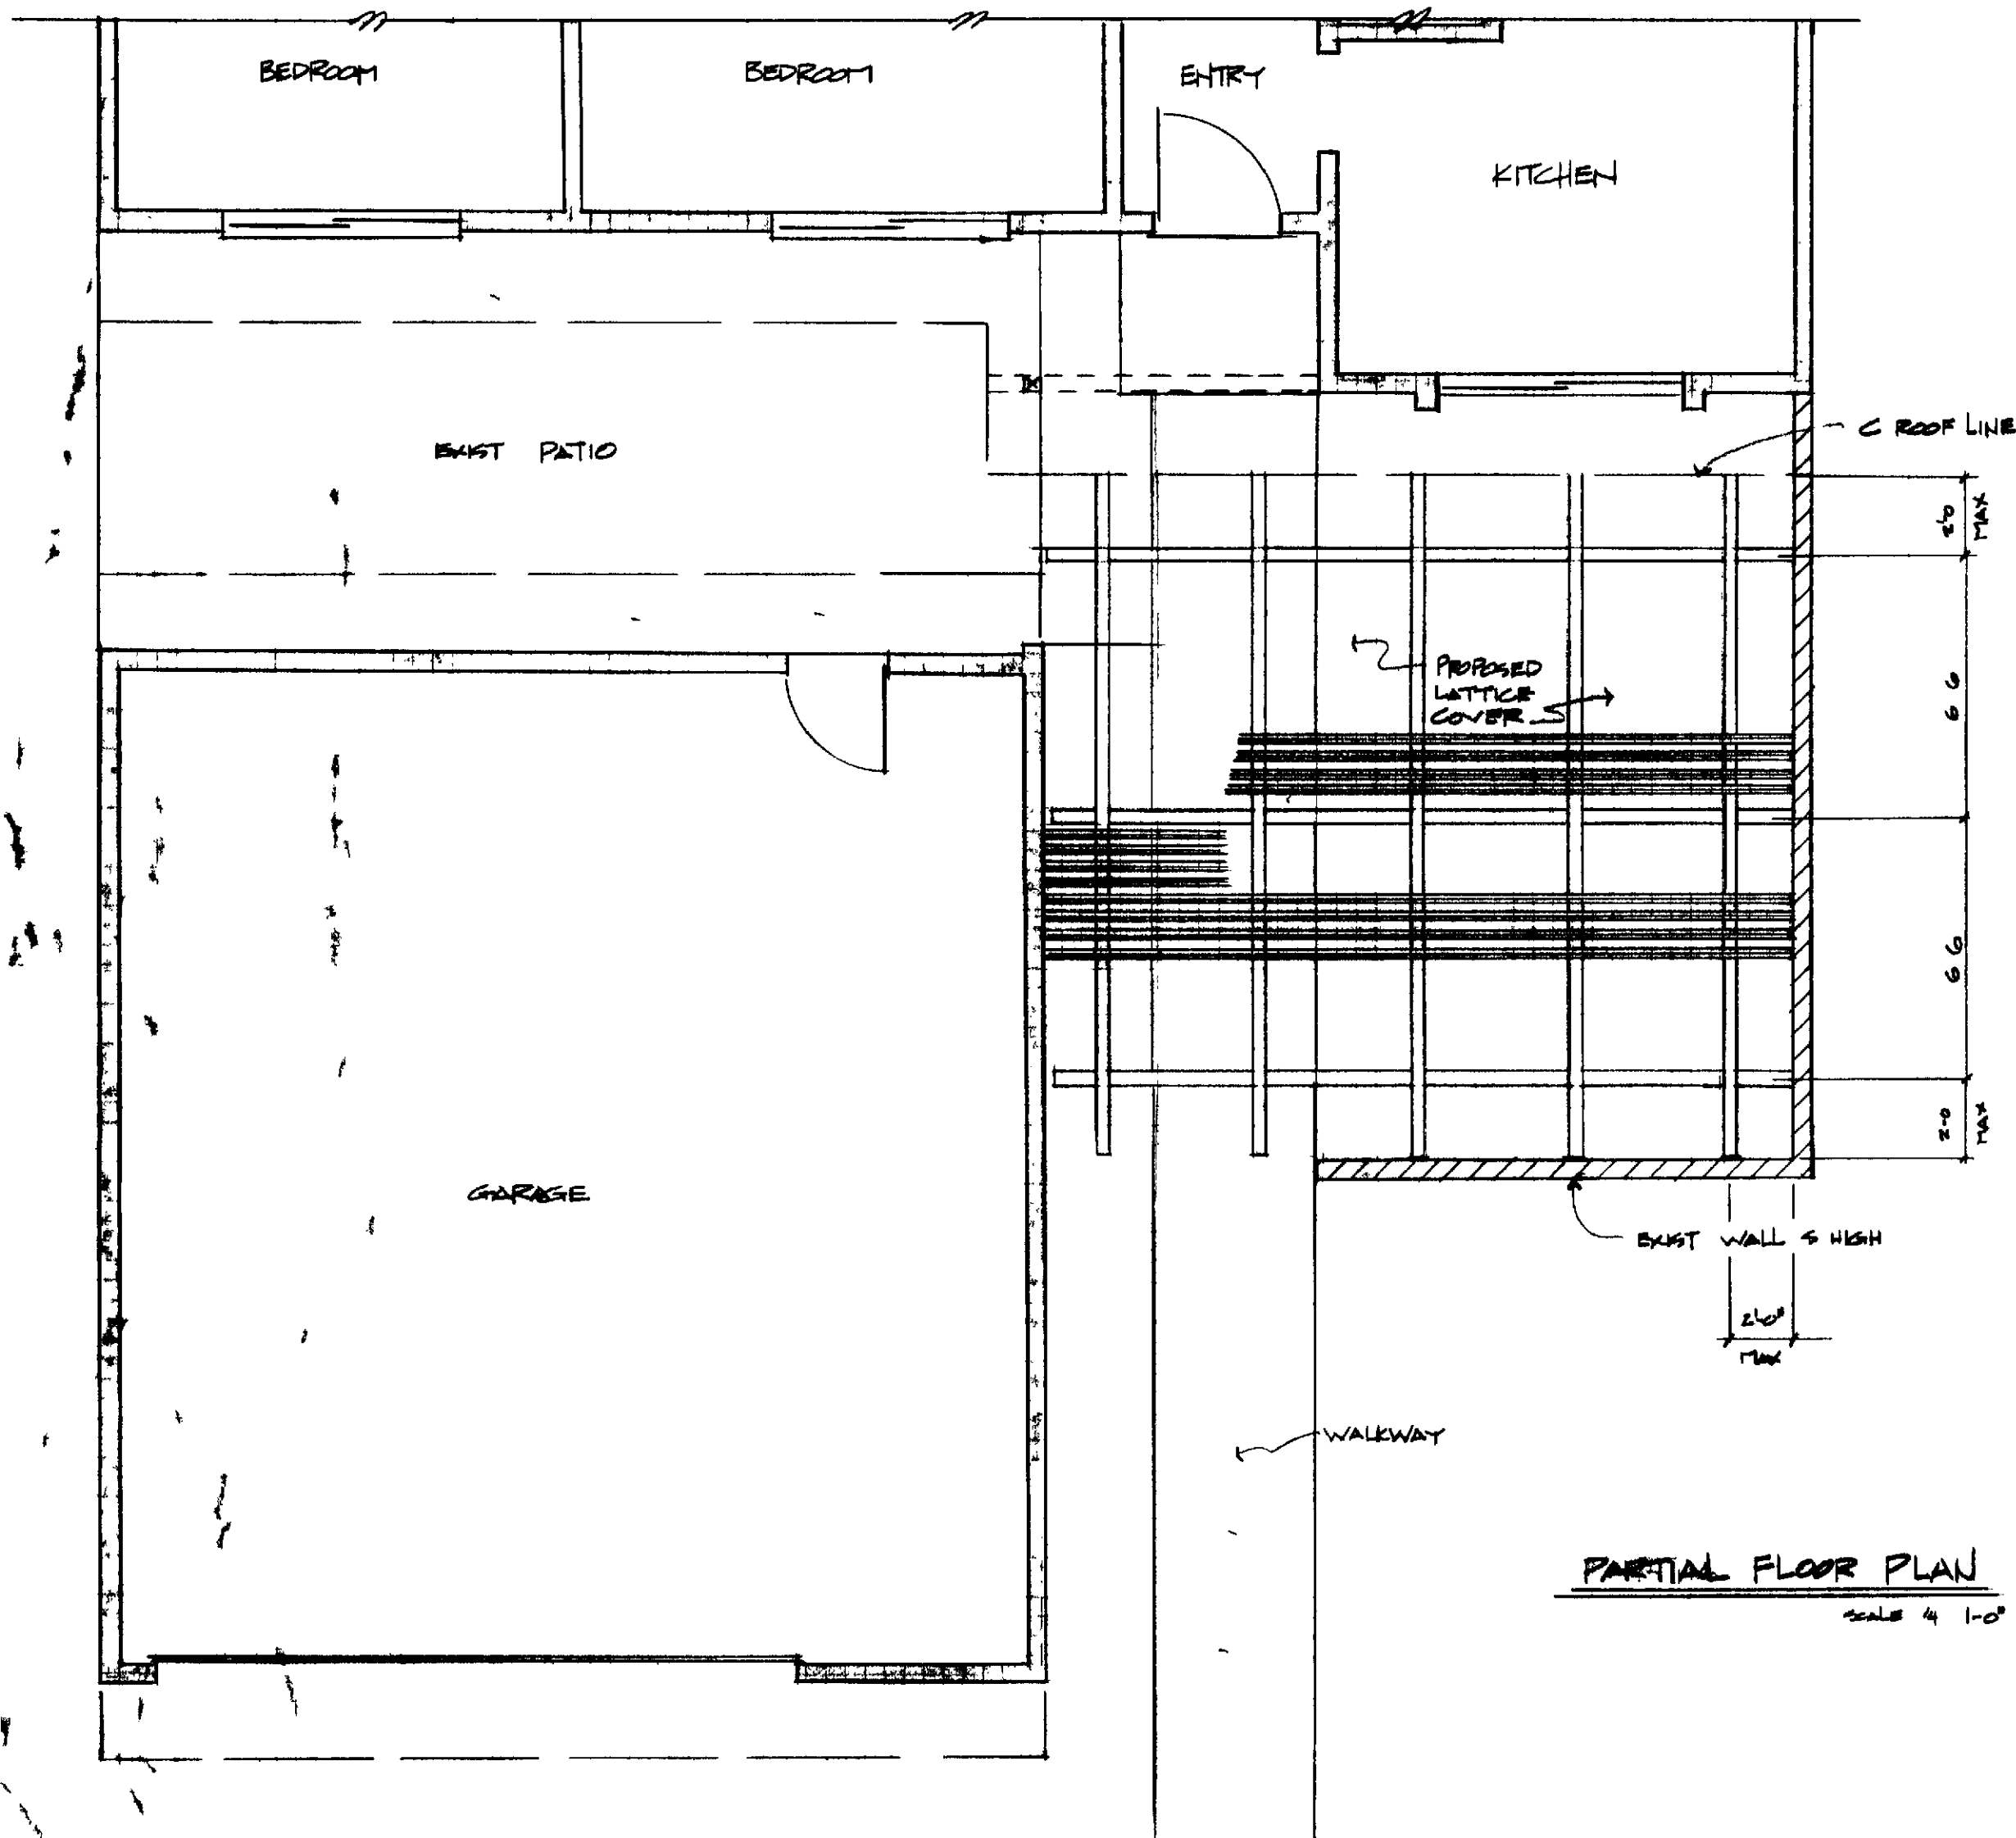

DETAIL E

SCALE 1" = 1'-0"

ALTERNATE PIER TYPE

GENERAL NOTES

- 1 ALL DIMENSIONS HAVE PRECEDENCE OVER SCALE
- 2 CONTRACTOR SHALL VERIFY ALL CONDITIONS AND DIMENSIONS AT EACH JOB SITE
- 3 ALL PHASES OF CONSTRUCTION SHALL COMPLY WITH THE CURRENT ED OF THE U.B.C. AND/OR STATE AND LOCAL CODES
- 4 CONTRACTOR SHALL SECURE AND PAY FOR ALL PERMITS REQ'D BY P.C.M. AND BY THE ORANGE COUNTY BUILDING DEPT
- 5 UPON COMPLETION OF WORK CONTRACTOR SHALL REMOVE ALL EXCESS MATERIAL AND DEBRIS
- 6 ALL METAL FASTENERS EXPOSED TO WEATHERING SHALL BE GALVANIZED
- 7 ALL WOOD MEMBERS SHALL BE STAINED TO MATCH EXISTING TRIM METAL TO BE PAINTED FLAT BLACK
- 8 VERTICAL FRAMING SHALL BE STUD GRADE OR BETTER HORIZONTAL FRAMING TO BE #2 D.F.-LOR BETTER
- 9 ALL CONCRETE THAT WILL BE EXPOSED TO SOIL CONTAINING SULFATE CONCENTRATIONS OF 02% SHALL BE OF TYPE II CEMENT
- 10 ALL CONCRETE TO BE 3000 P.S.I. AT 28 DAYS MINIMUM
- 11 PATIO SIZES HEIGHTS AND SIZE OF LUMBER USED MAY VARY TO SUIT BUT MUST COMPLY TO ALL MINIMUMS AND MAXIMUMS INDICATED

FOR DETAILS AND SPAN TABLE SEE PAGE 1

PAGE 2 OF 2
(73-475)

OPEN LATTICE PATIO COVER
FRONT ANDALUZ P43 & P43R

LEISURE WORLD
STANDARD PLAN
NUMBER 187

PROFESSIONAL COMMUNITY MOTING
APPROVED

APR 23 1974

PG. MARRIC

PO. BOX 2320

NOV 14 1974

3807-4578

LAJUNA HILLS

1974