



REAR ELEVATION
SCALE 1/4" = 1'-0"

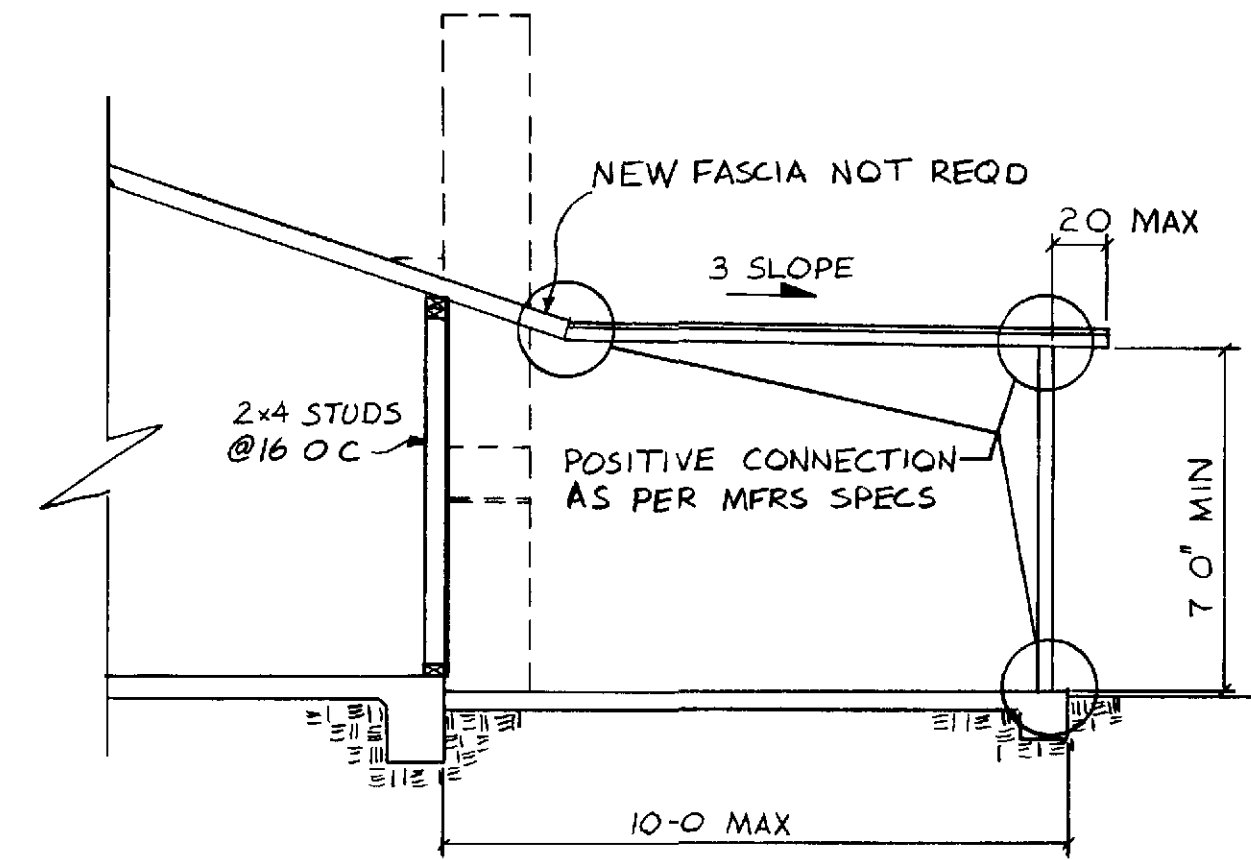

SECTION A
SCALE 1/4" = 1'-0"

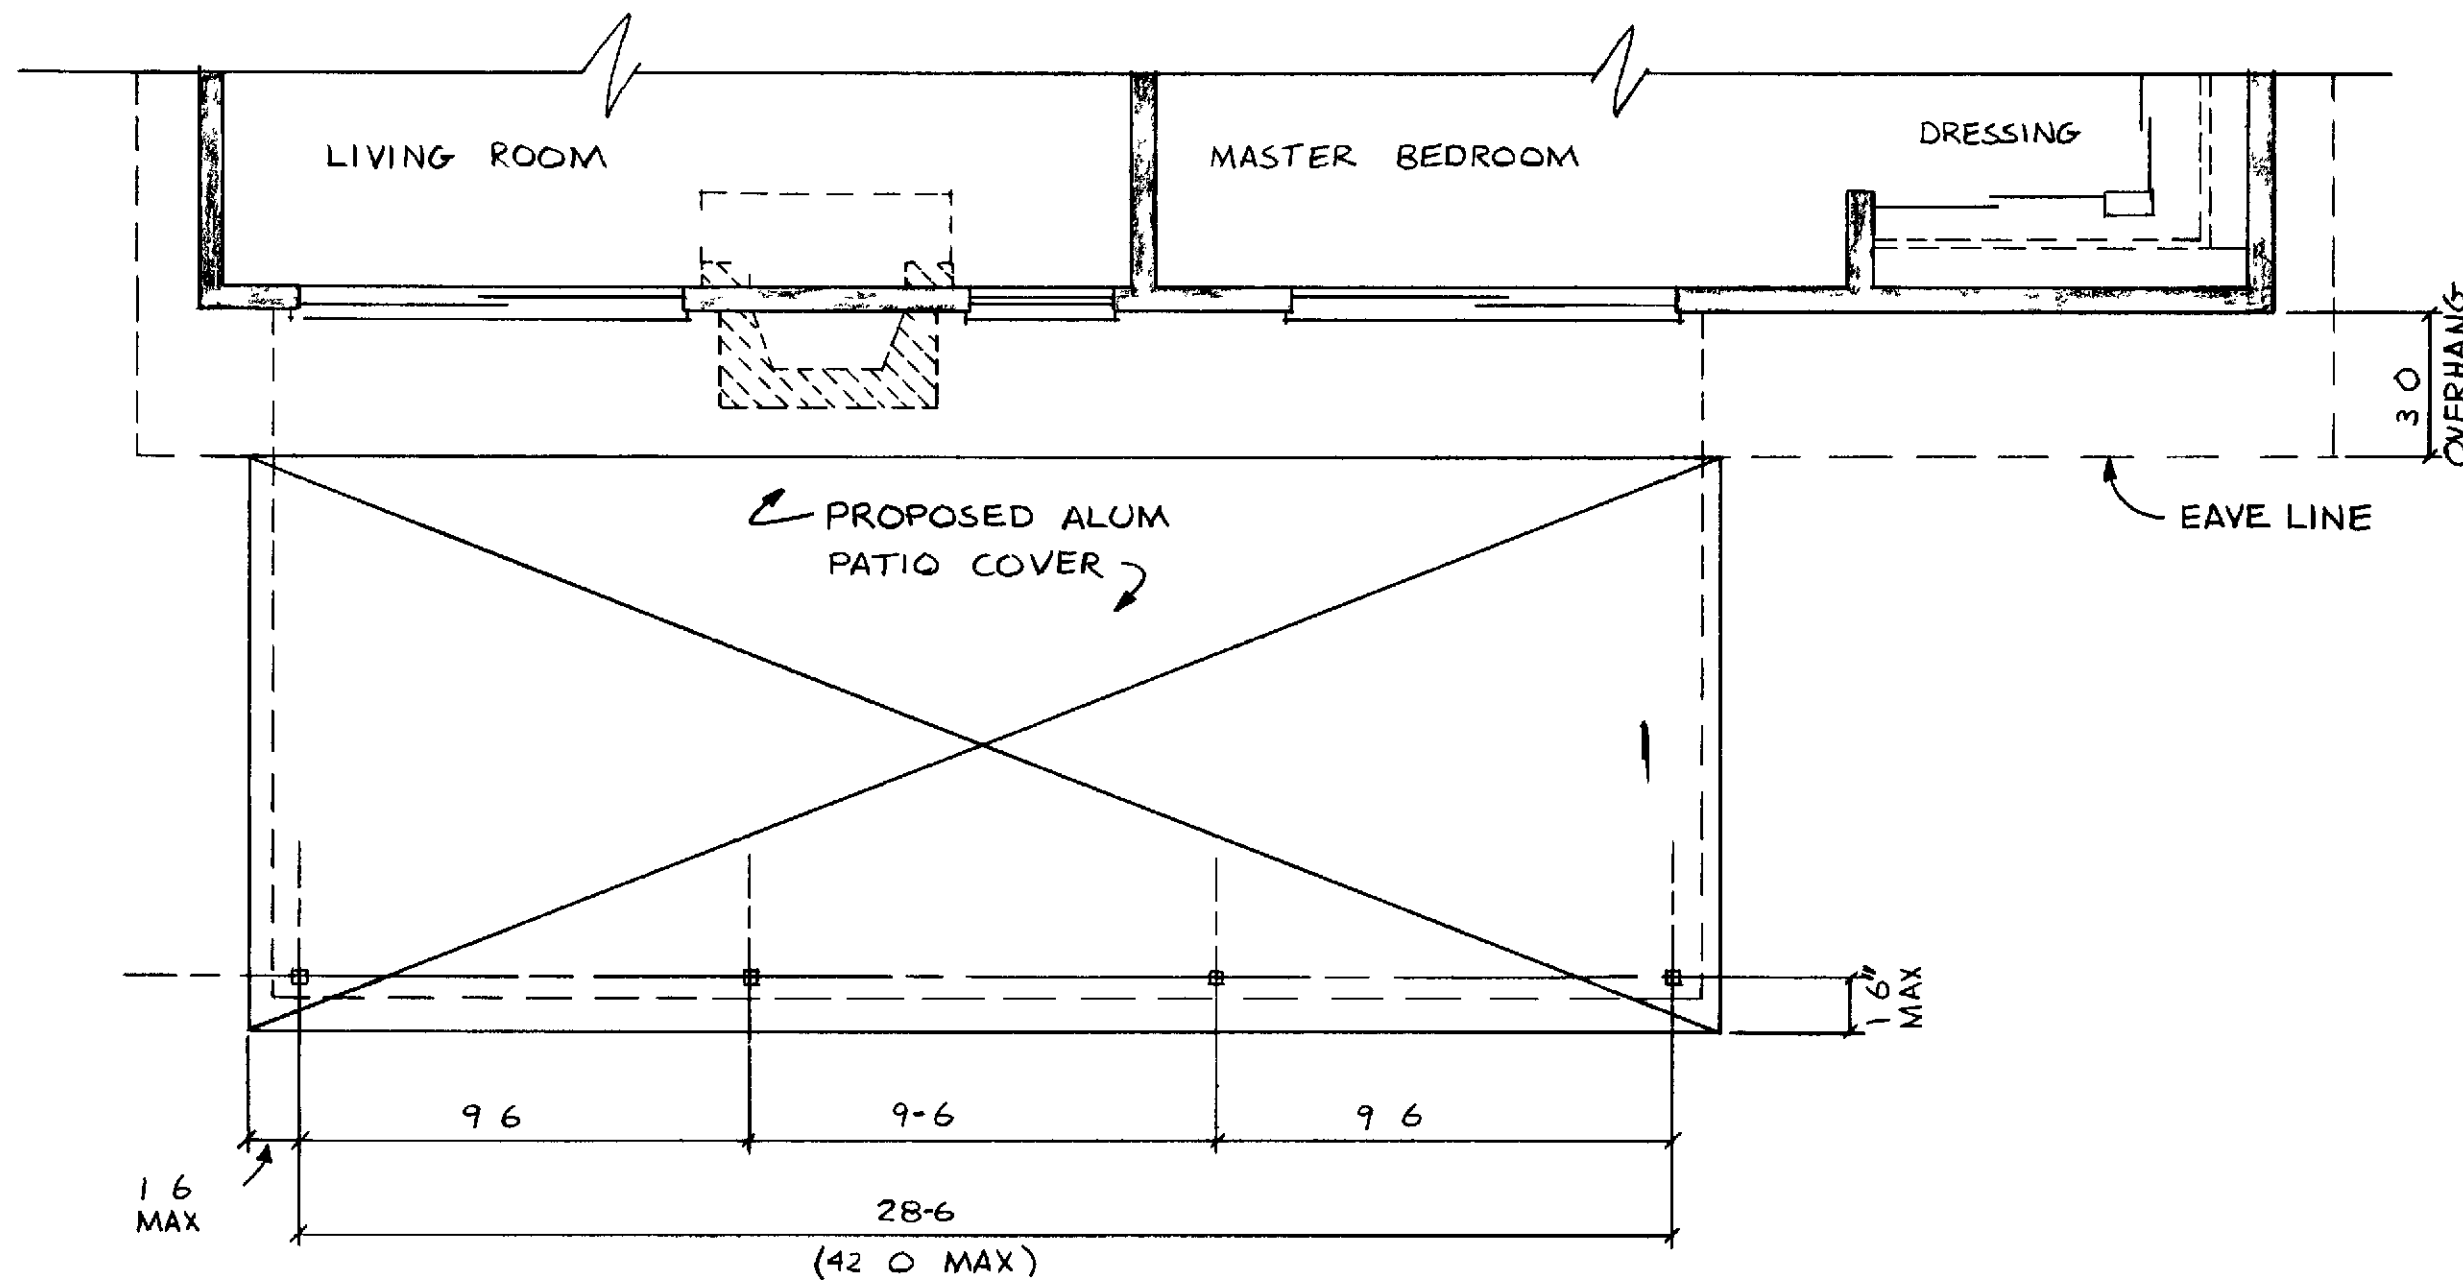

PARTIAL FLOOR PLAN
SCALE 1/4" = 1'-0"

NOTES

- 1 DIMENSIONS HAVE PREFERENCE OVER SCALE
- 2 CONTRACTOR SHALL VERIFY ALL CONDITIONS AND DIMENSIONS AT EACH JOB SITE
- 3 ALL PHASES OF CONSTRUCTION SHALL COMPLY WITH CURRENT ED OF THE UBC AND/OR STATE AND LOCAL CODES
- 4 UPON COMPLETION CONTRACTOR SHALL REMOVE ALL EXCESS DEBRIS AND LEAVE ALL WORK AREAS BROOM-CLEAN
- 6 PATIO COVER GUTTER & DOWNSPOUT SHALL BE ALUM W/BAKED ENAMEL FINISH SEE NOTE 11
- 7 PATIO COVER MFR SHALL FURNISH BLDG OFFICIALS W/ CALCS & SHOP DRAWINGS SIGNED BY A CIVIL OR STRUCTURAL ENG CALCS MUST CONSIDER VERT LOADING & LAT RESISTANCE
- 8 CONC TO BE 2000 P.S.I @ 28 DAYS
- 9 IF A/C IS AFFECTED AND MUST BE RELOCATED THE CONTRACTOR IS RESPONSIBLE FOR ITS REMOVAL AND REINSTALLATION
- 10 CONCRETE EXPOSED TO SOIL WITH SULFATE CONCEN TRATION GREATER THAN 0.2% SHALL BE TYPE III CEMENT
- 11 SUPPORT MEMBERS SHALL BE WOOD W/WOOD FASCIA TO MATCH BODY TRIM

REAR ALUMINUM PATIO COVER
ANDALUZ P43 & P43R A B C
CABRILLO RP43 A B

LEISURE WORLD
STANDARD PLAN
NUMBER 198 198

PCM INC
DRAWN BY CHRIS MANGELS
APPROVED _____

PCM INC
PO BOX 2220, LAGUNA HILLS
380-4616

DRAWN MAY 28 1974 TBW
REDRAWN MAY 28 1986

(73-448)