



PARTIAL FLOOR PLAN
SCALE 1/4" = 1'-0"


— DOWNSPOUT TO BE LOCATED AT CONTRACTOR'S OPTION
 — ALL METAL FASTENERS EXPOSED TO WEATHERING TO BE GALVANIZED

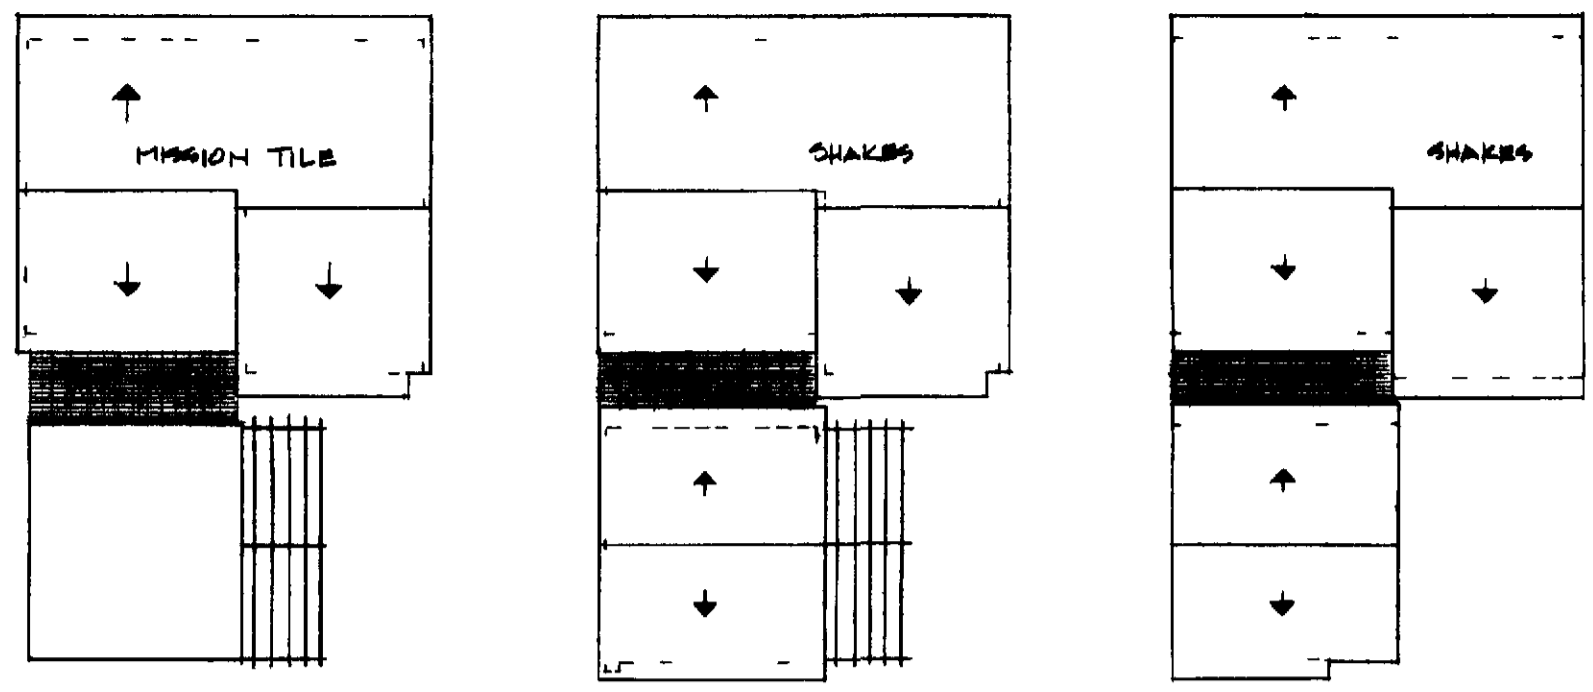

ROOF PLANS
NO SCALE

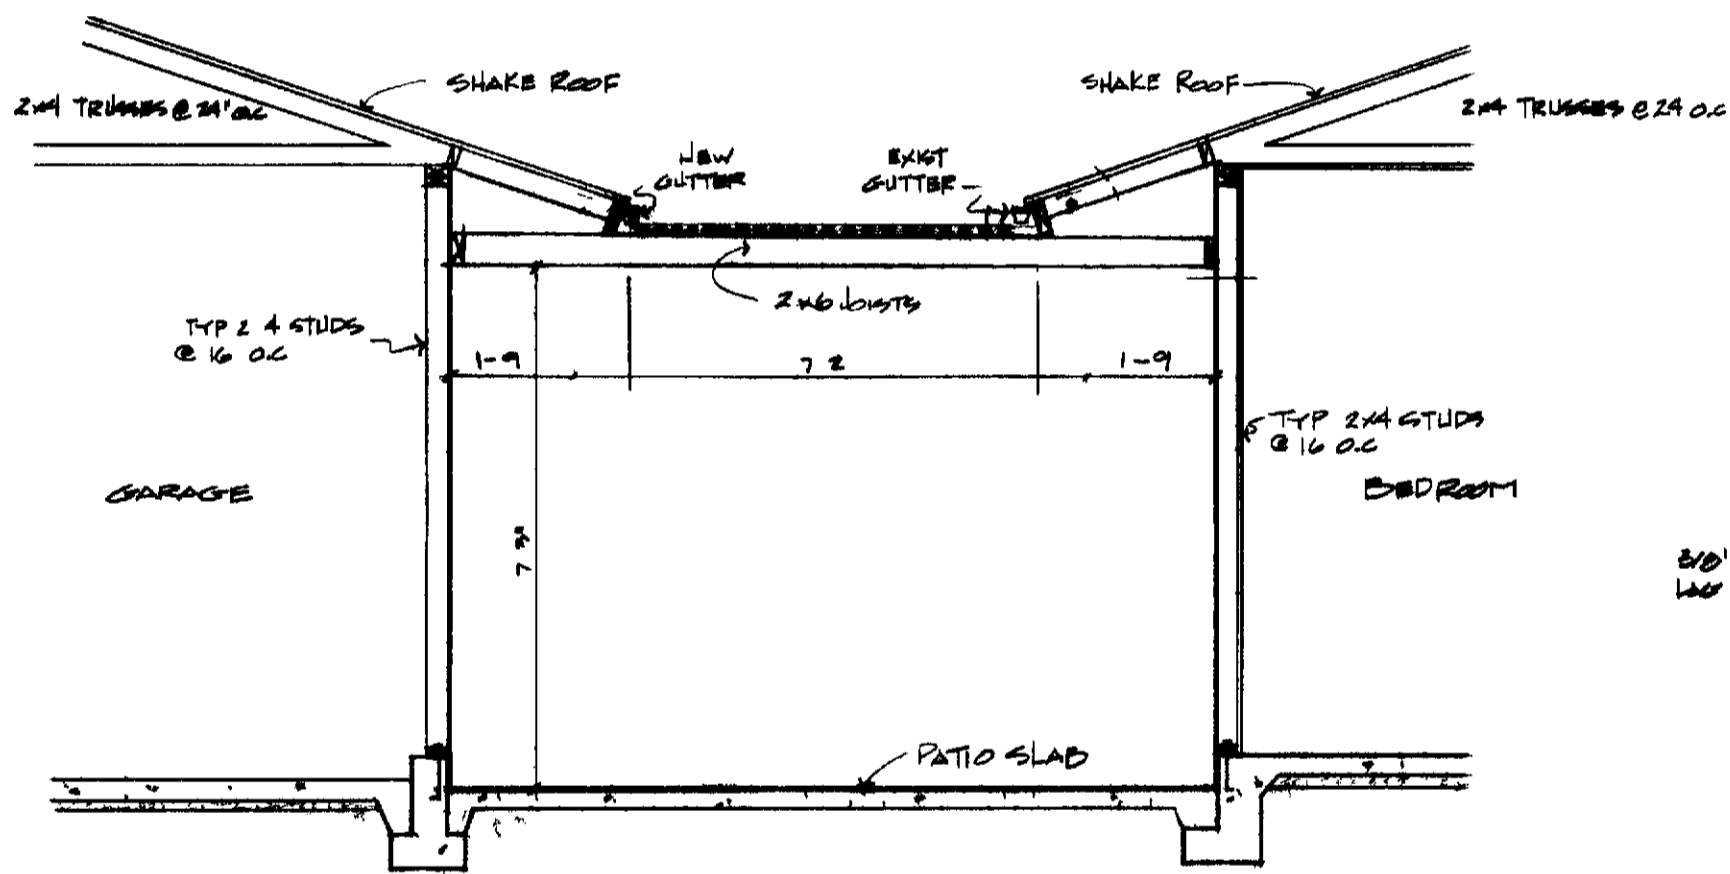


SECTION A-A
ROOF PLAN B+C SCALE 3/8" = 1'-0"

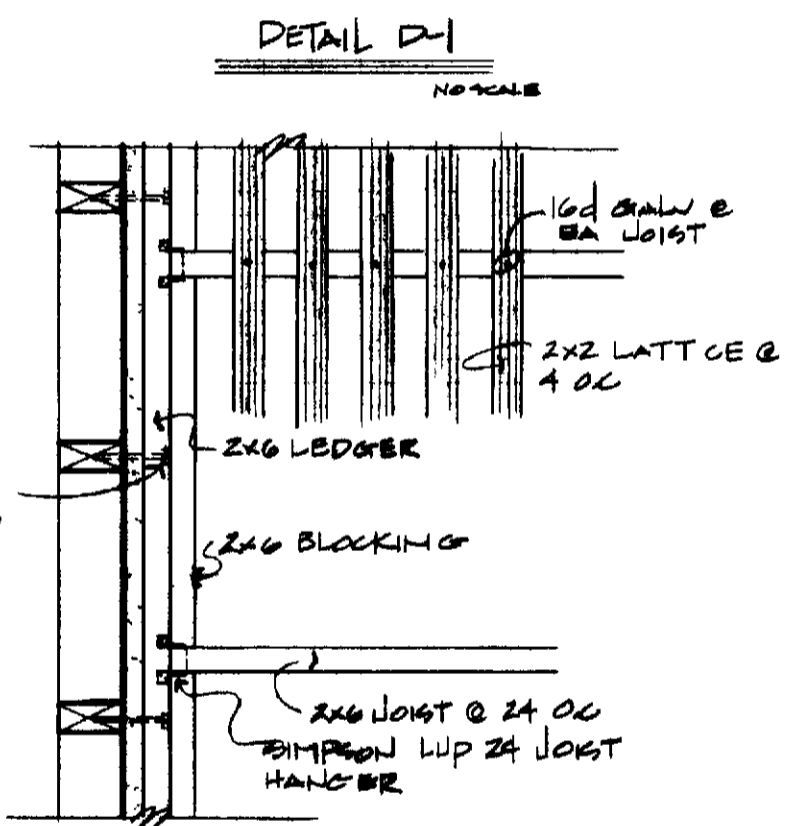


DETAIL D-1
NO SCALE

GENERAL NOTES

- 1 DIMENSIONS HAVE PREFERENCE OVER SCALE
- 2 CONTRACTOR SHALL VERIFY ALL DIMENSIONS AND CONDITIONS AT EACH JOB SITE
- 3 ALL PHASES OF CONSTRUCTION SHALL COMPLY W/CURRENT ED OF THE UBC AND/OR STATE & LOCAL CODES
- 4 CONTRACTOR SHALL SECURE AND PAY FOR ALL PERMITS REQ'D BY P.C.M AND THE ORANGE COUNTY DEPT OF BUILDING SAFETY
- 5 ALL WOOD MEMBERS SHALL BE STAINED TO MATCH EXISTING TRIM ALL METAL TO BE PAINTED FLAT BLACK
- 6 UPON COMPLETION CONTRACTOR SHALL REMOVE ALL EXCESS MATERIAL AND DEBRIS AND LEAVE ALL AREAS OF WORK BROOM CLEAN
- 7 WOOD MEMBER ALL TO BE #2 DF-L OR BETTER. 2x2 LATTICE OF REDWOOD HANGERS OF SELECT LUMBER
- 8 LATTICE MAY BE OMITTED IN FAVOR OF SOLID ROOF 1/2" EXT PLYWOOD W/BU LT-UP ROOF 15 YR SPEC

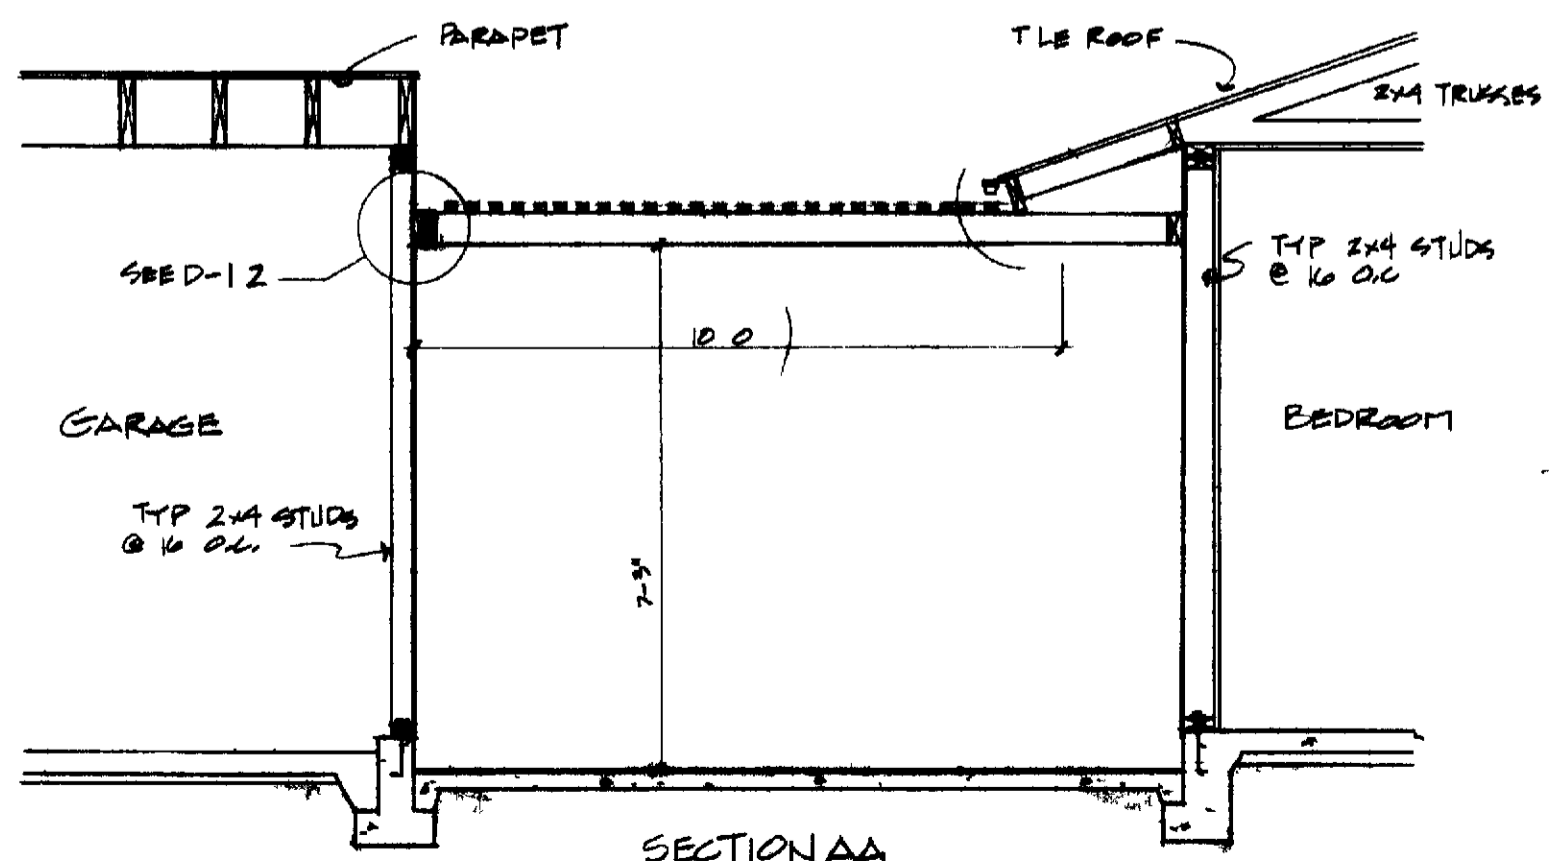

SECTION A-A
ROOF PLAN A SCALE 3/8" = 1'-0"

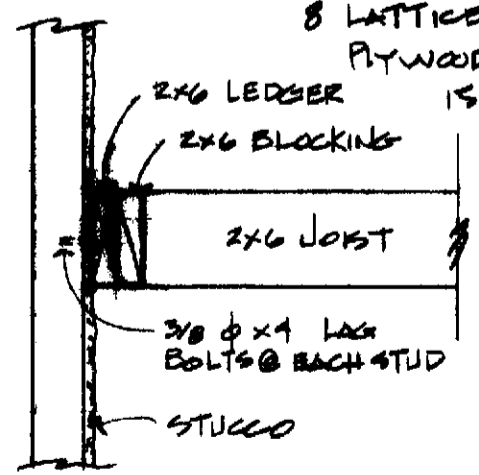

DETAIL D-2
NO SCALE

OPEN LATTICE PATIO COVER BETWEEN HOUSE & GARAGE AND SEE D-13 A, B & C R

LEISURE WORLD
STANDARD PLAN
NUMBER 200

PROFESSIONAL COMMUNITY MORTGAGE
APPROVED *[Signature]*

PCM INC 300-4616
P.O. # 2320 LOS ANGELES HILLS

JANUARY 4 1976

200
TBW

73 486