




PARTIAL FLOOR PLAN
SCALE 1/4" = 1'-0"

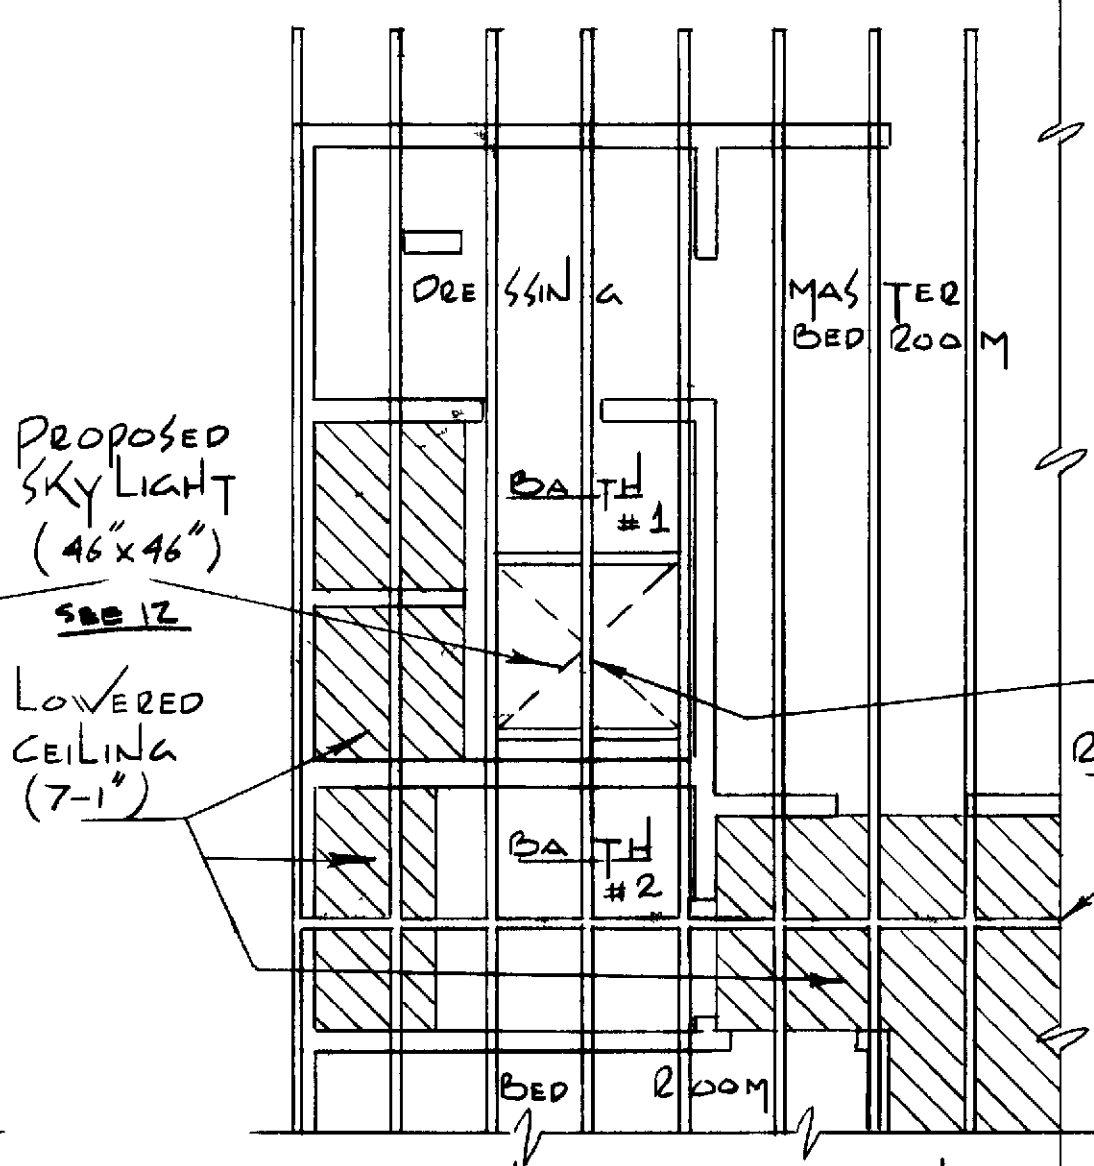


PARTIAL ROOF PLAN
SCALE 1/4" = 1'-0"

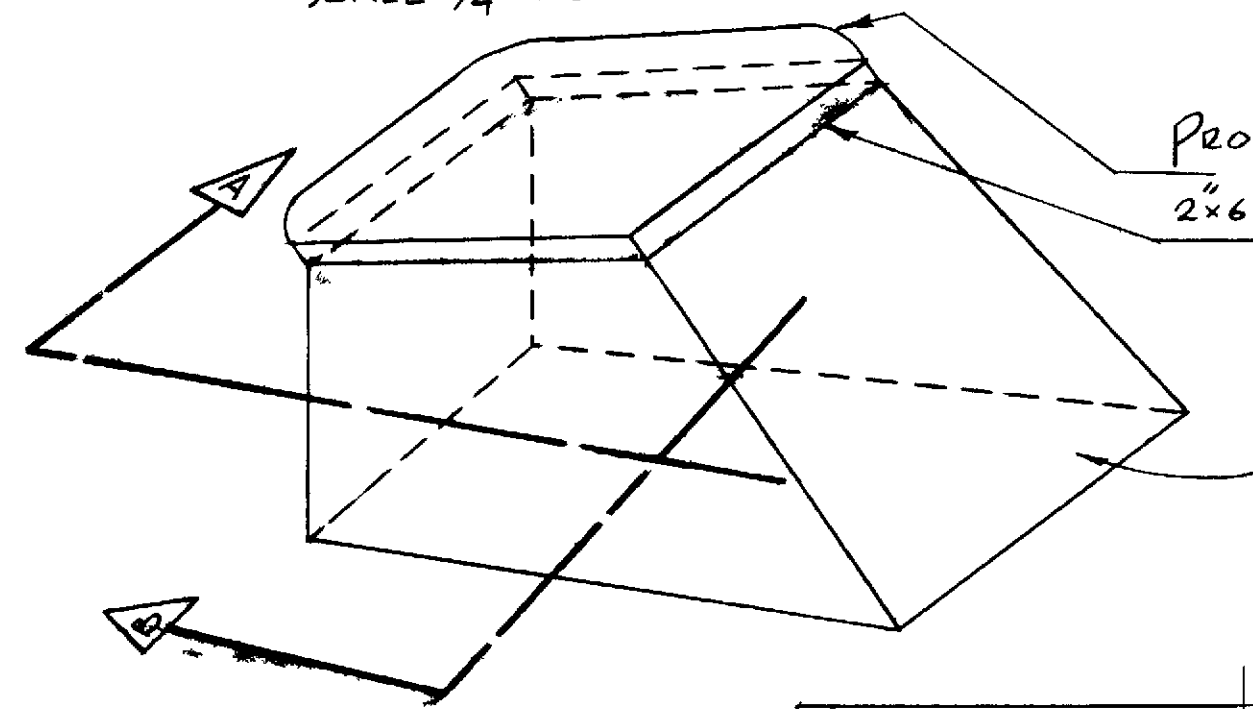


ISOMETRIC VIEW OF SKYLIGHT WELL

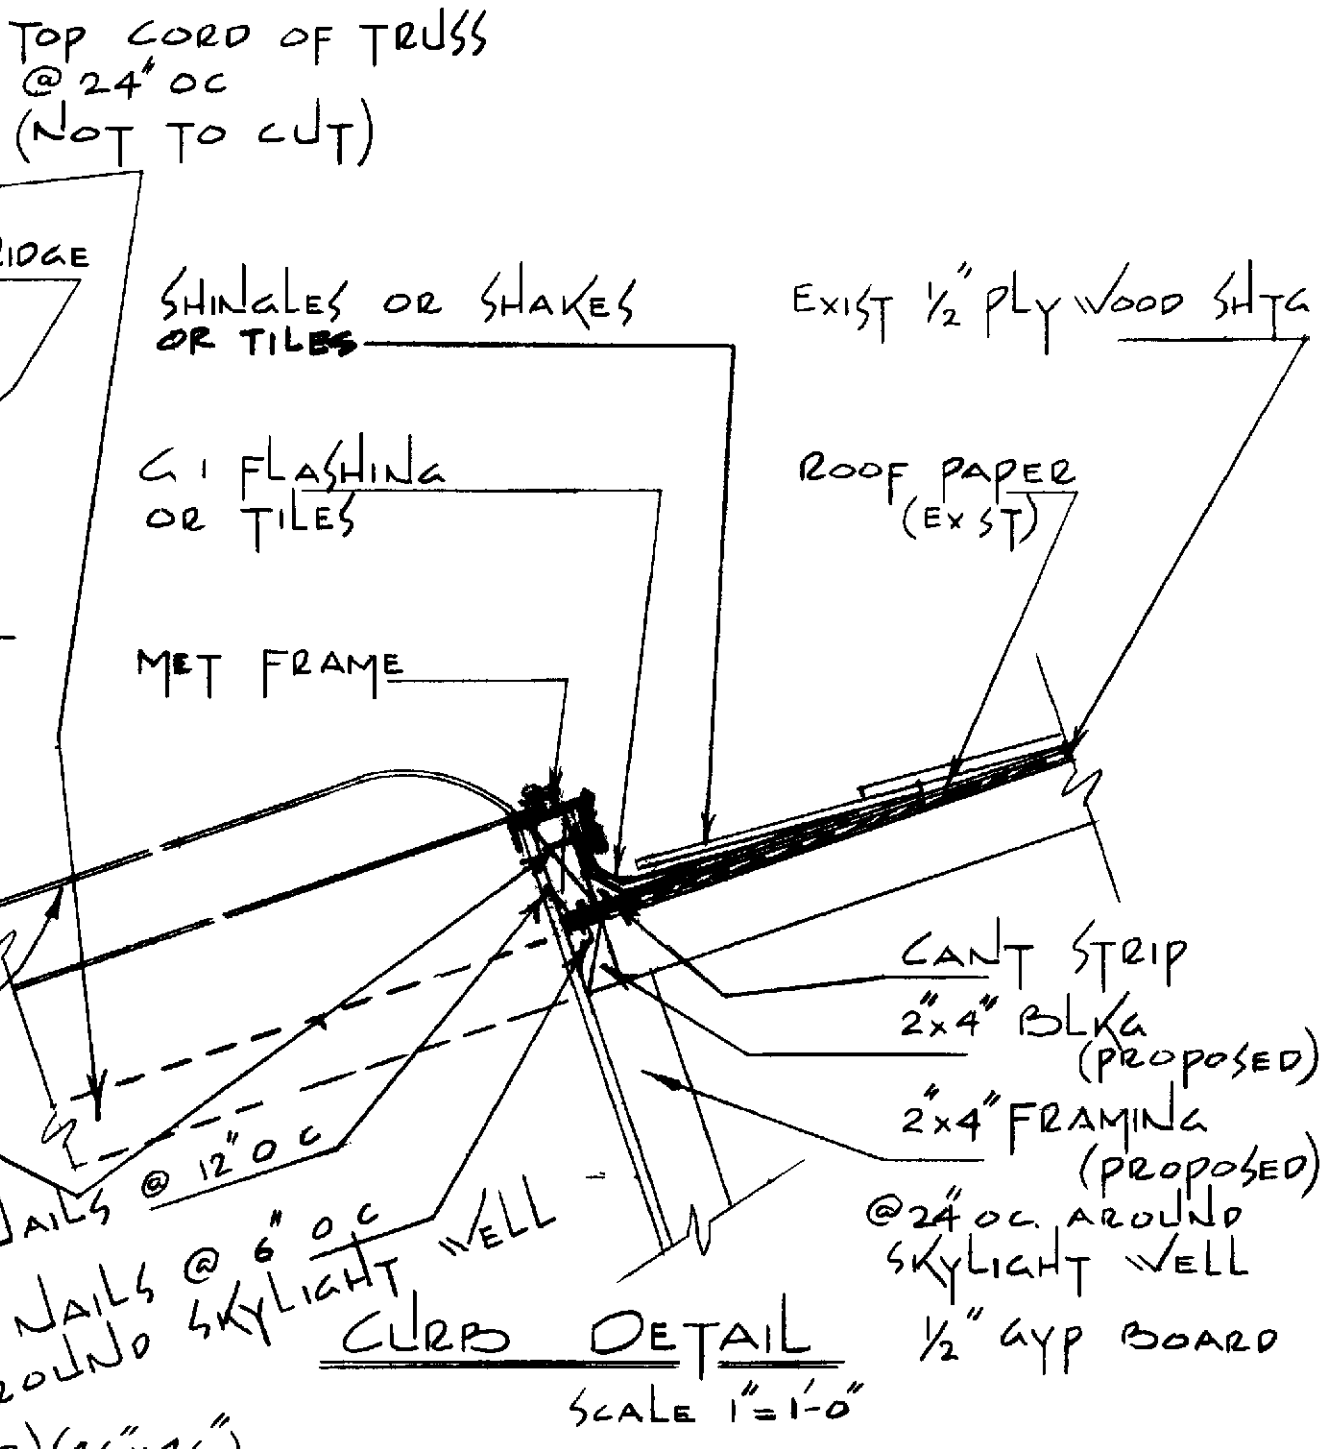

CURB DETAIL
SCALE 1" = 1'-0"

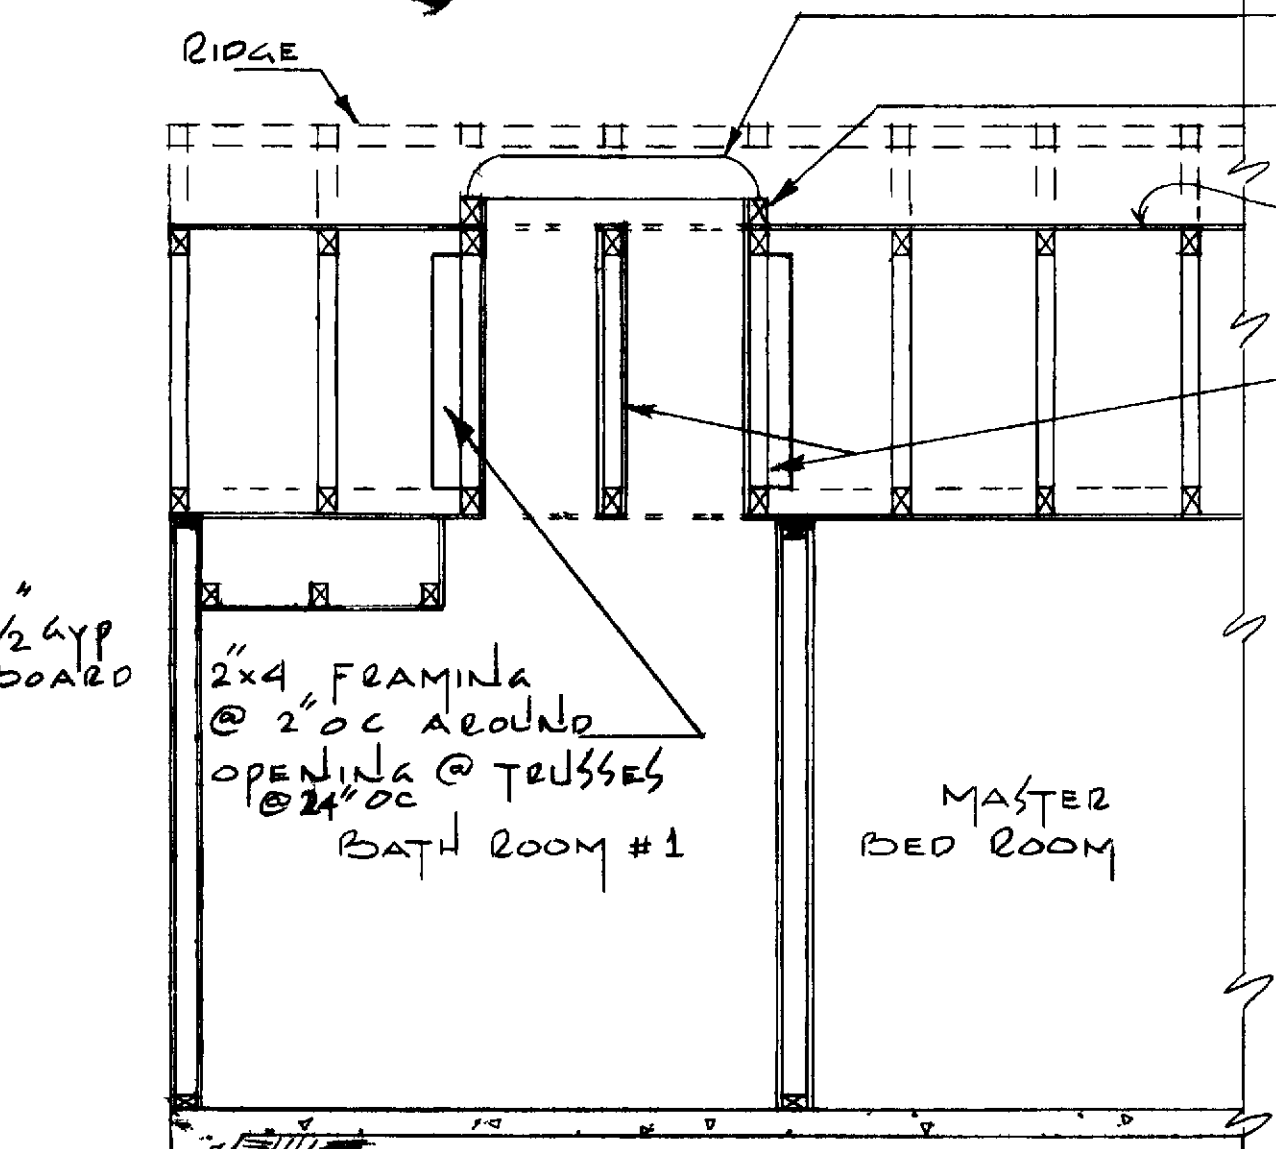

SECTION @ B SCALE 3/8" = 1'-0"

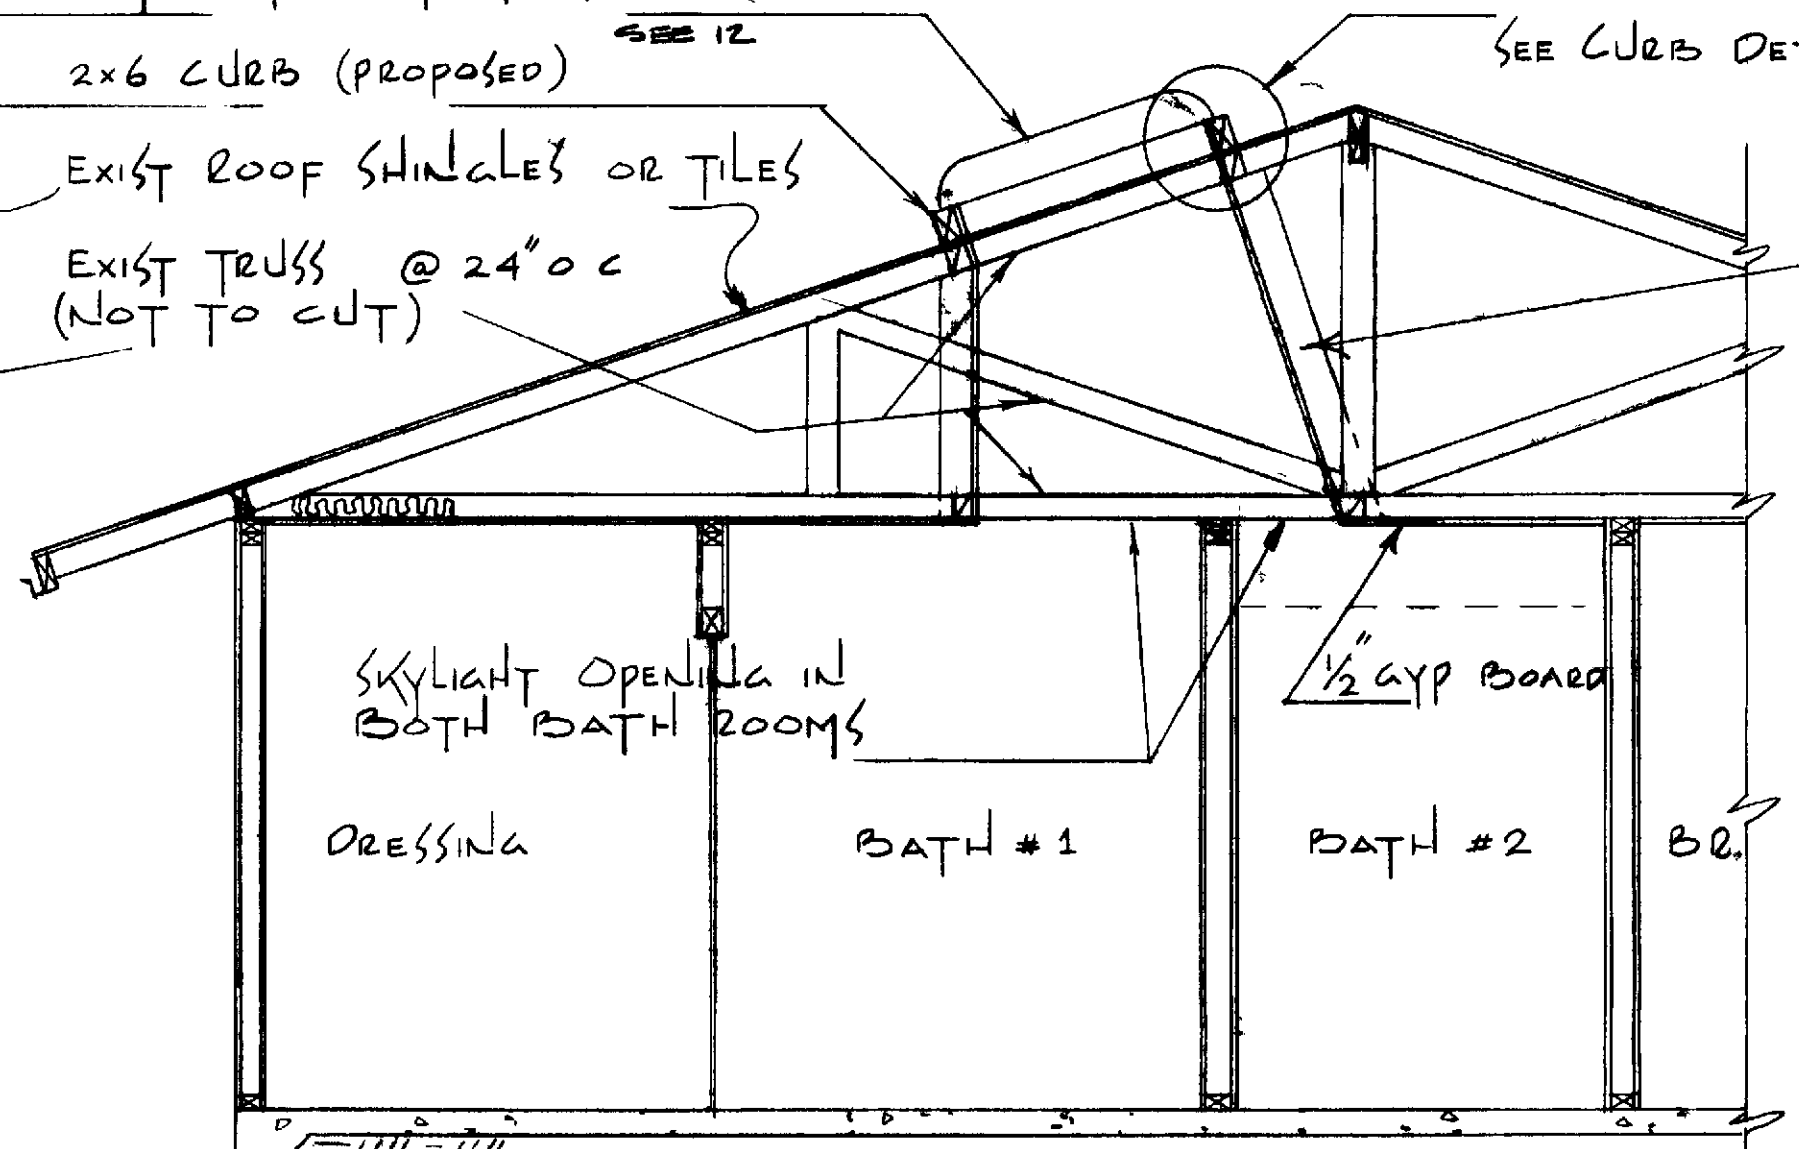

SECTION @ A SCALE 3/8" = 1'-0"

- GENERAL NOTES**
1. DIMENSIONS HAVE PREFERENCE OVER SCALE
 2. CONTRACTOR SHALL VERIFY ALL DIM & CONDITIONS @ EA JOB SITE PRIOR TO COMMENCING CONSTRUCTION
 3. CONTRACTOR SHALL SECURE & PAY FOR ALL PERMITS REQD BY PCM INC & ORANGE COUNTY BLDG DEPT
 4. LINE ALL SKYLIGHT AREAWAYS WITH DRY WALL
 5. ALL PHASES OF CONSTRUCTION SHALL COMPLY WITH CURRENT ED OF THE UBC AND/OR STATE & LOCAL CODES
 6. UPON COMPLETION CONTRACTOR SHALL REMOVE ALL DEBRIS & EXCESS MATERIAL & LEAVE AREAS OF WORK BROOM CLEAN
 7. ALL FASTENERS EXPOSED TO WEATHERING SHALL BE CORROSIVE RESISTANT OR GALV METAL
 8. SKYLIGHT SHALL BE ICBO NO 1998 APPROVED ITEM
 9. FRAMING LUMBER
HORIZONTAL OF - L#1
VERTICAL OF - L#2
(OR BETTER)
 10. TYPE OF CONSTRUCTION V-N
 11. GROUP OF OCCUPANCY R-1
 12. OPTIONAL SKYLIGHTS - 1 22 X 46 FOR BA BATH
 13. NO SELF-FLASHING SKYLITES ARE ALLOWED
 14. ALL SKYLITES WILL BE FASTENED WITH CAP SCREWS. NAILS WILL NOT BE PERMISSIBLE
 15. ALL SKYLITES WILL BE REQUIRED TO HAVE A MINIMUM OF 3/4" CLEARANCE ABOVE THE ROOF
- 2x4" FRAMING AROUND SKYLIGHT WELL & OPENING @ TRUSSES @ 24" OC (76-563)

P-43 & RP-43
ANDALUZ CABRILLO & EL PRADO
SKYLIGHT IN BATH ROOMS

LEISURE WORLD STANDARD
PLAN NUMBER 205 1

PROFESSIONAL COMMUNITY
MANAGEMENT INC. APPROVED

PCM INC 380-4616
PO BOX 2220
LAGUNA HILLS CA

DATE SEPTEMBER 30, 1980 @
REVISED JUNE 8, 1981 JLM