



SECTION 1/4"=1'-0"

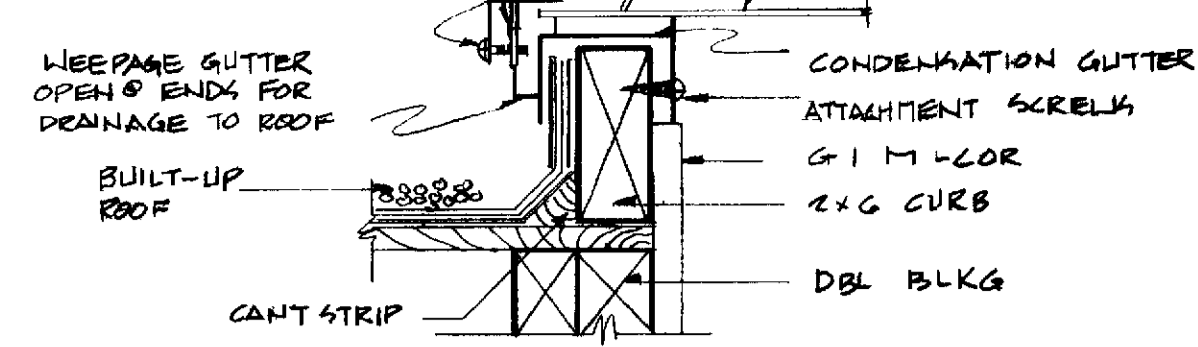


CURB DETAIL

SCALE 3/8"=1'-0"


- AND LEAVE ALL AREAS OF WORK ROOM CLEAN
- 6 FIFTY PER CENT OF COMMON WALL BETWEEN DEN AND ADJACENT ROOM SHALL BE OPENED
- 7 SKYLIGHT TO BE AN I.C.B.D. APPROVED ITEM NO 1998
- 8 VERTICAL FRAMING SHALL BE STUD GRADE OR BETTER HORIZONTAL FRAMING SHALL BE #2 D.F.L OR BETTER
- 9 CONC TO BE 2000 P.S.I @ 28 DAYS MIN
- 10 ALL WELLS AND EXPOSED WOOD TO BE DRYWALLED & TAPED NO TRUSSES TO BE CUT !

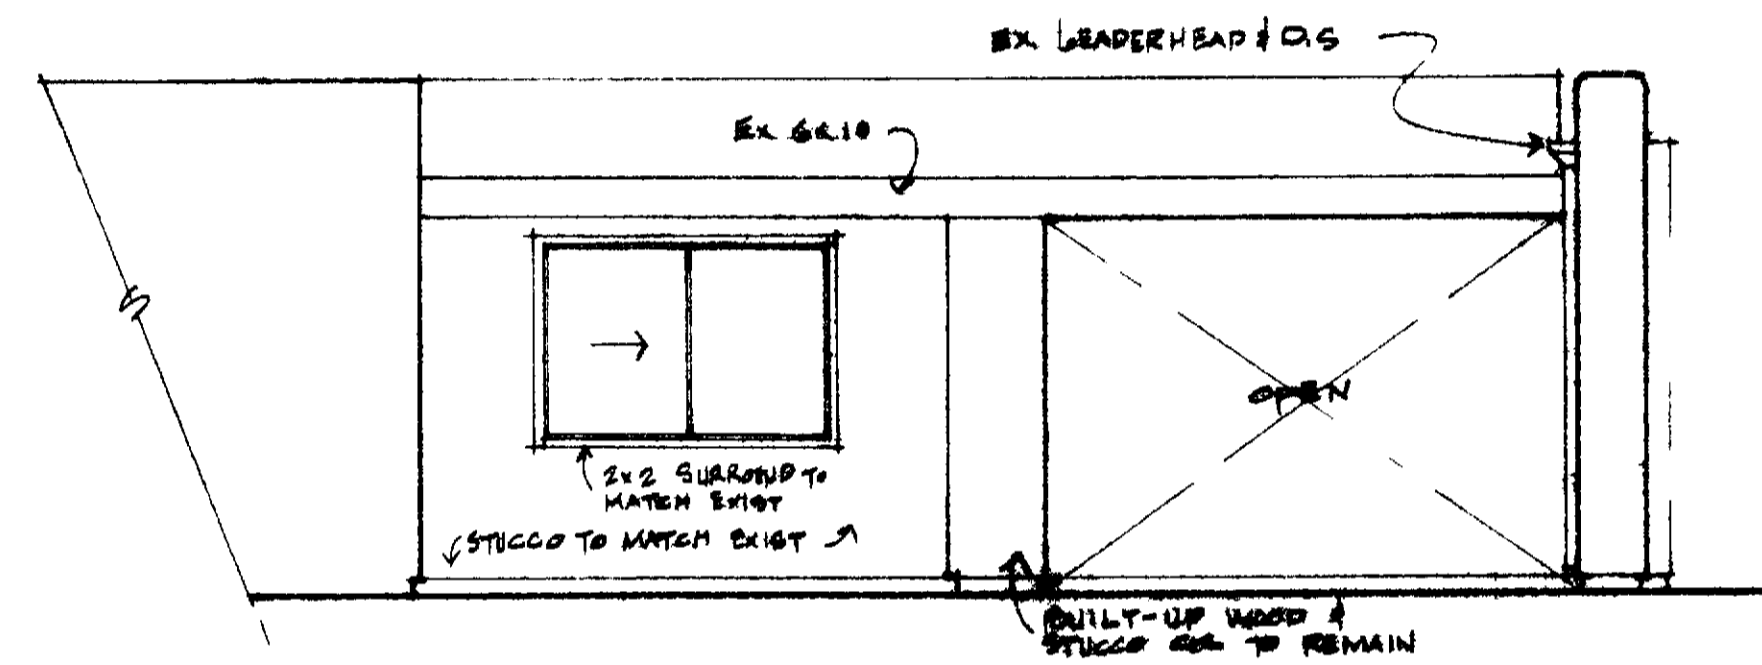

SIDE ELEVATION 1/4"=1'-0"

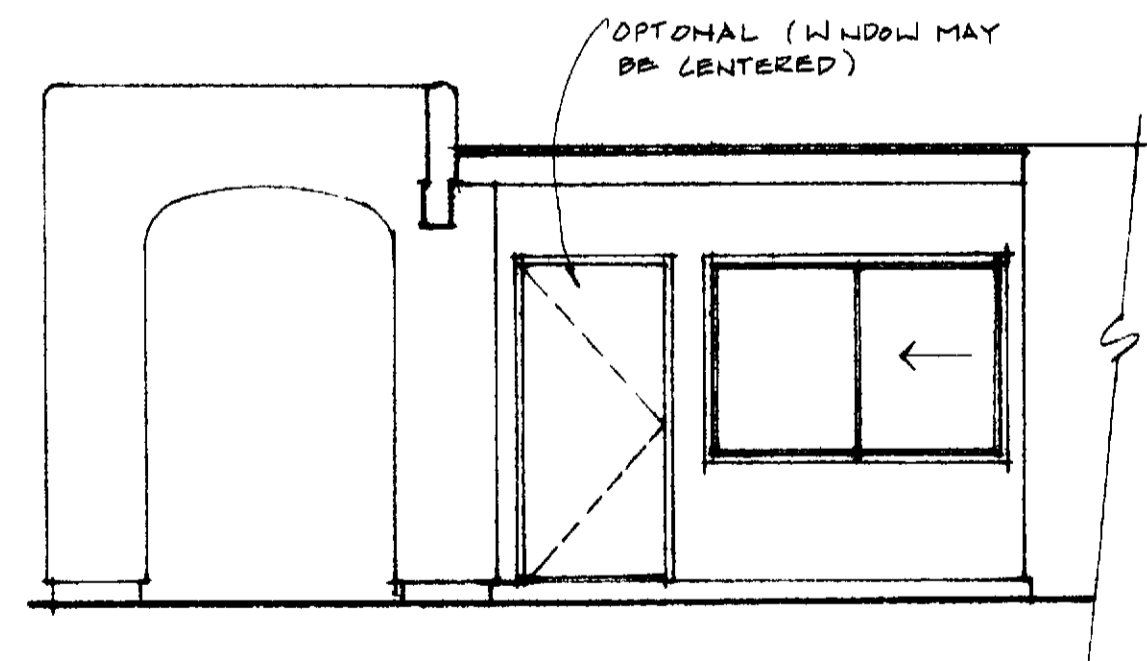

ELEV @ NEW DEN 1/4"=1'-0"

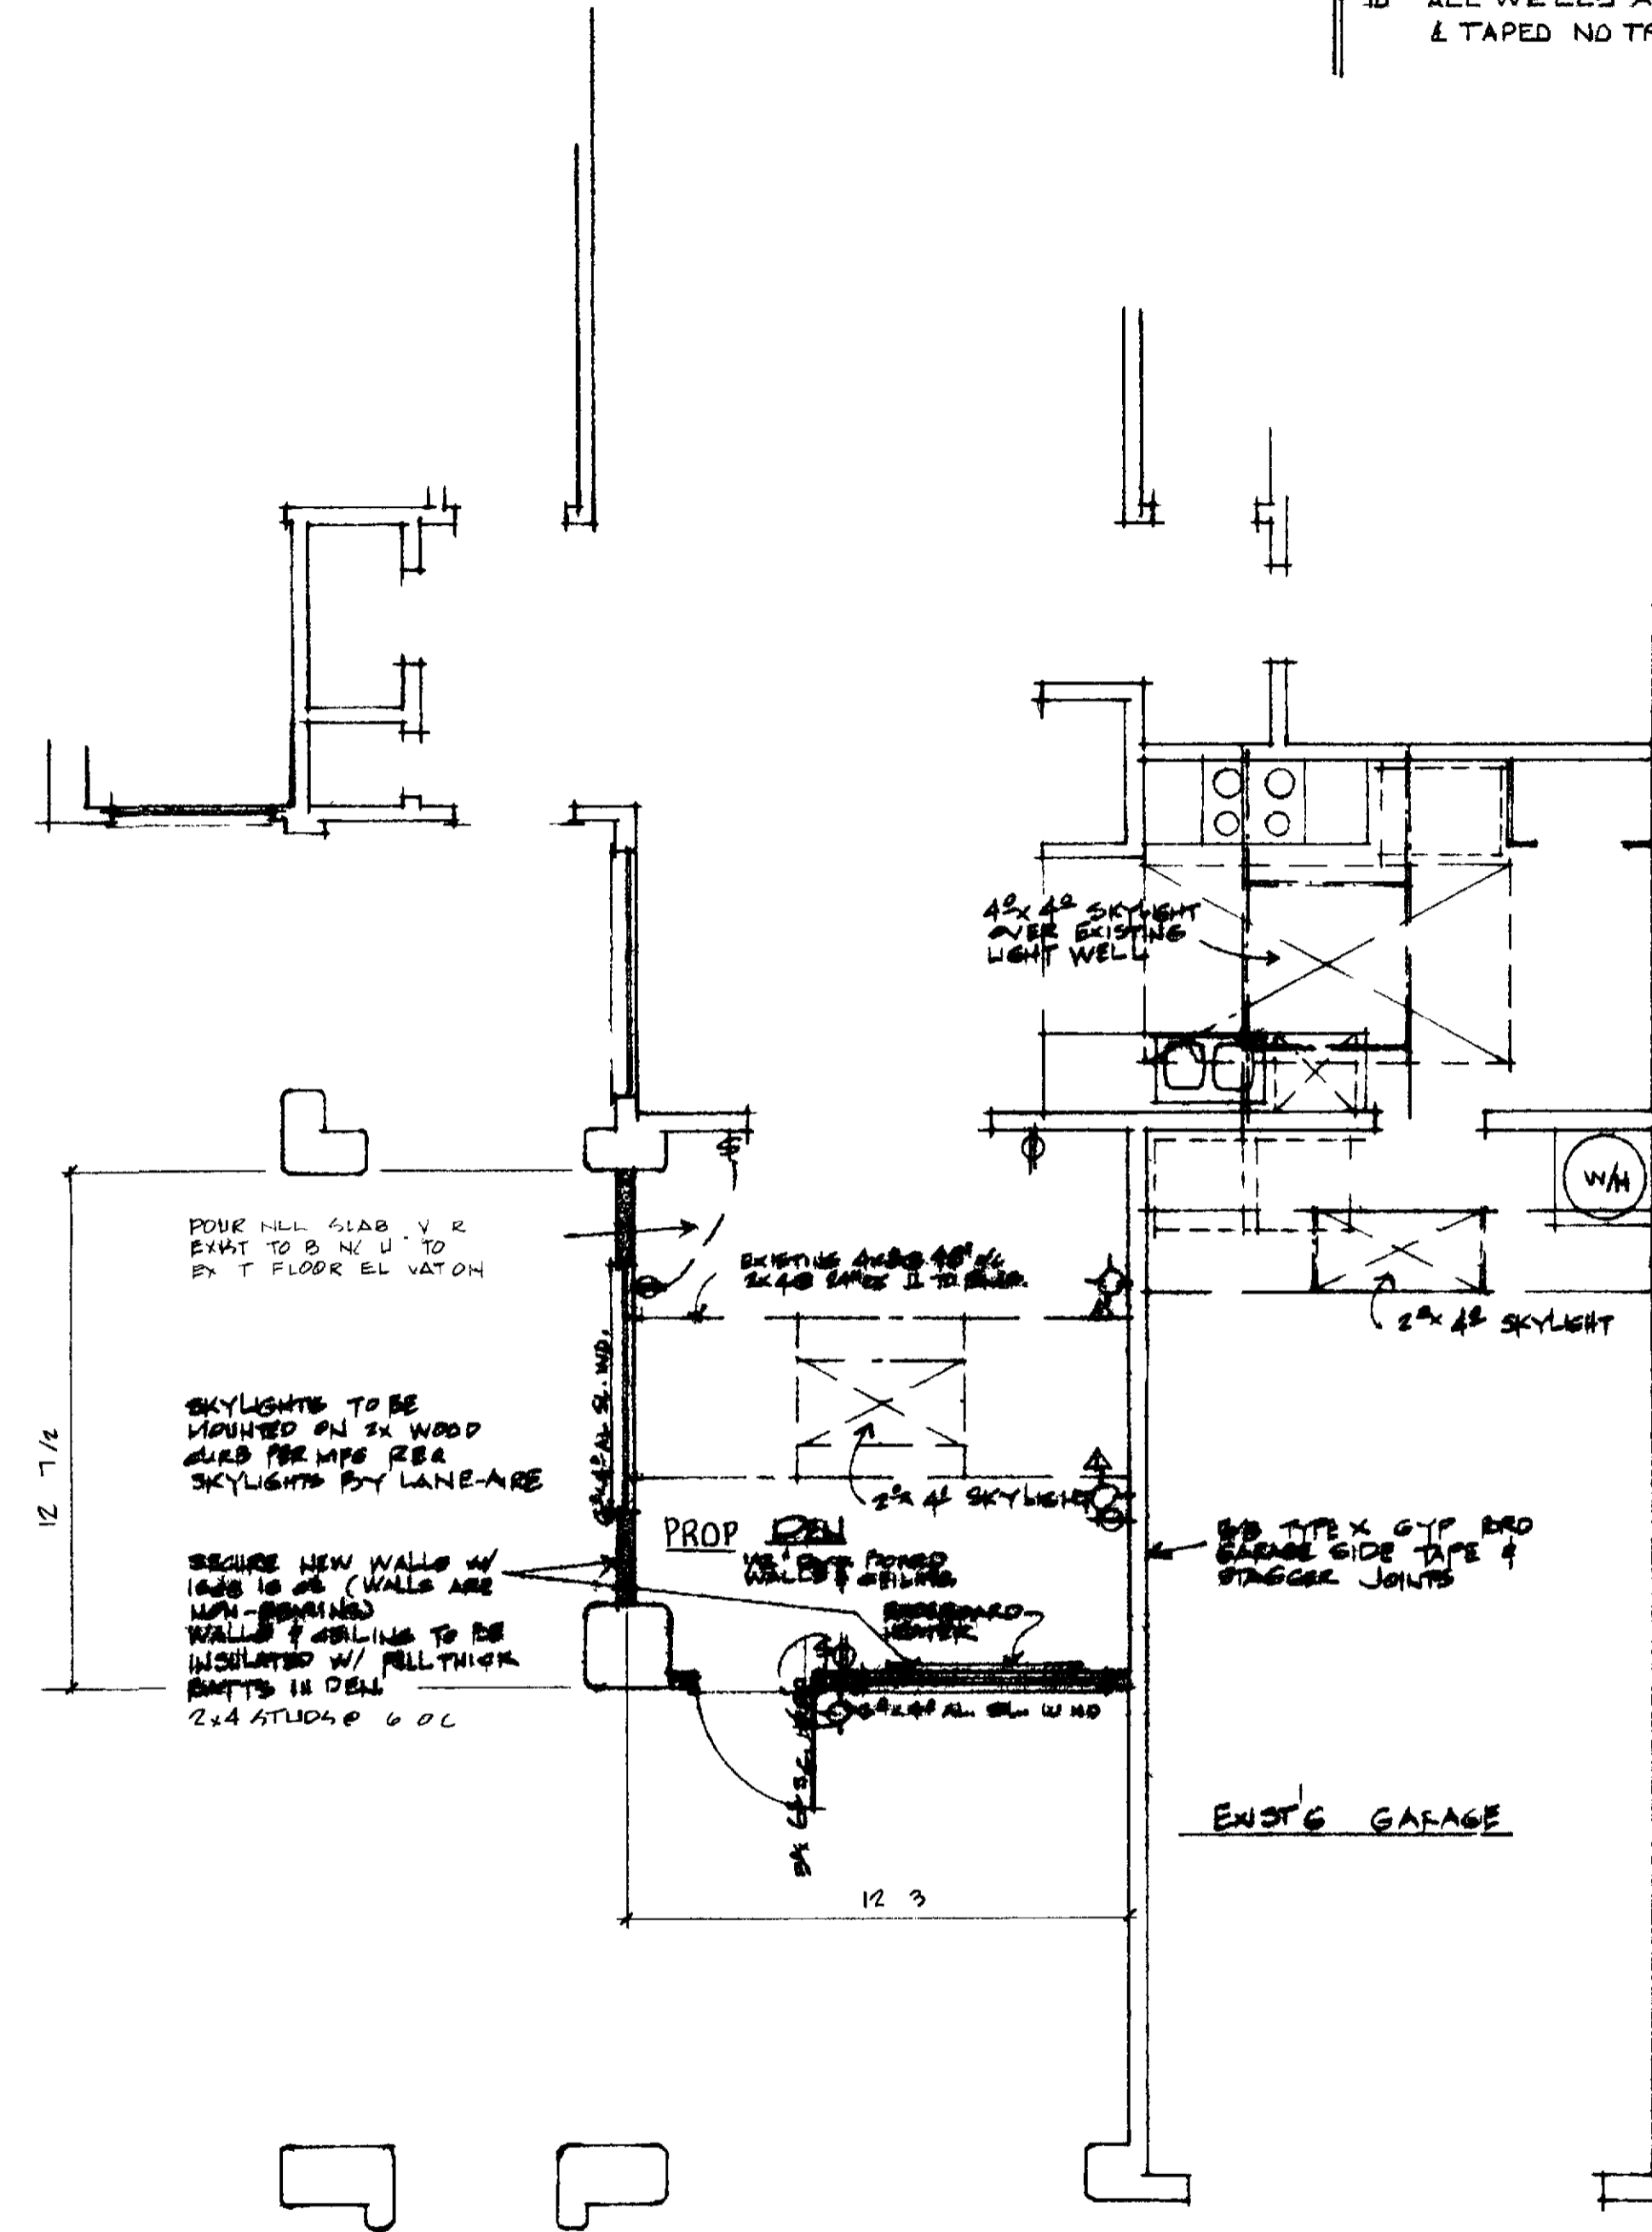

FLOOR PLAN 1/4"=1'-0"

△ ADD WALL BRACKETS 8/29/16

SKYLIGHT IN GARAGE SKYLIGHT IN KITCHEN	DEN ADDITION-PLAN 4GA(4GAR SIM) LEIS IFE (R) STANDARD PLAN NUMBER 213 PROFESSIONAL COMMUNIT' MC INC APPROVED 830 4616 POB 2220 LAGUNA HILLS MARCH 7 1977	SHT 1 OF 213
---	---	-----------------------