



1 EAVE CONNECTION
SCALE 1/2" = 1'-0"


* SHADED AREAS EXIST

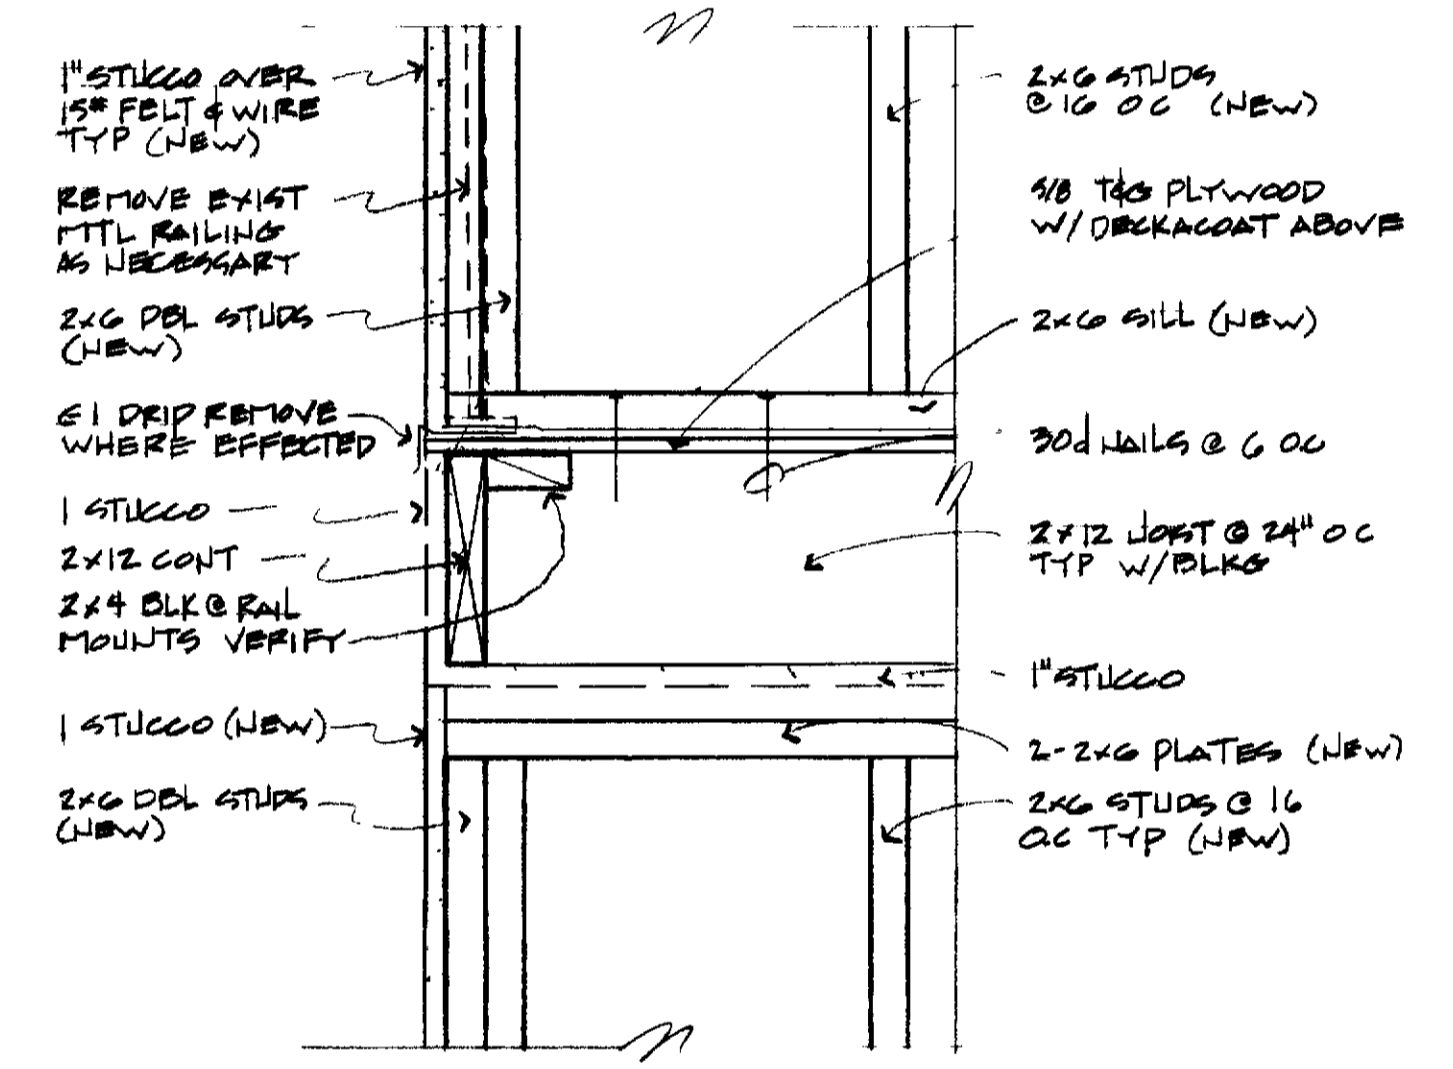


2 WALL & BALCONY DETAIL
SCALE 1" = 1'-0"

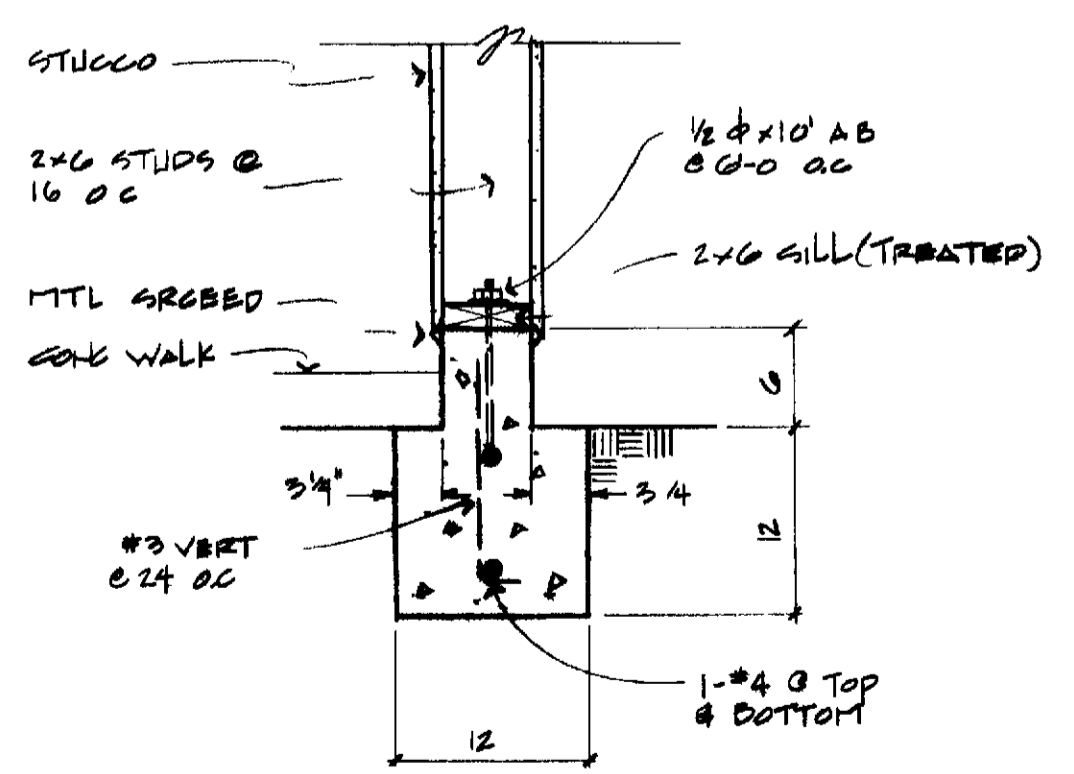

3 WING WALL FTO
SCALE 1" = 1'-0"

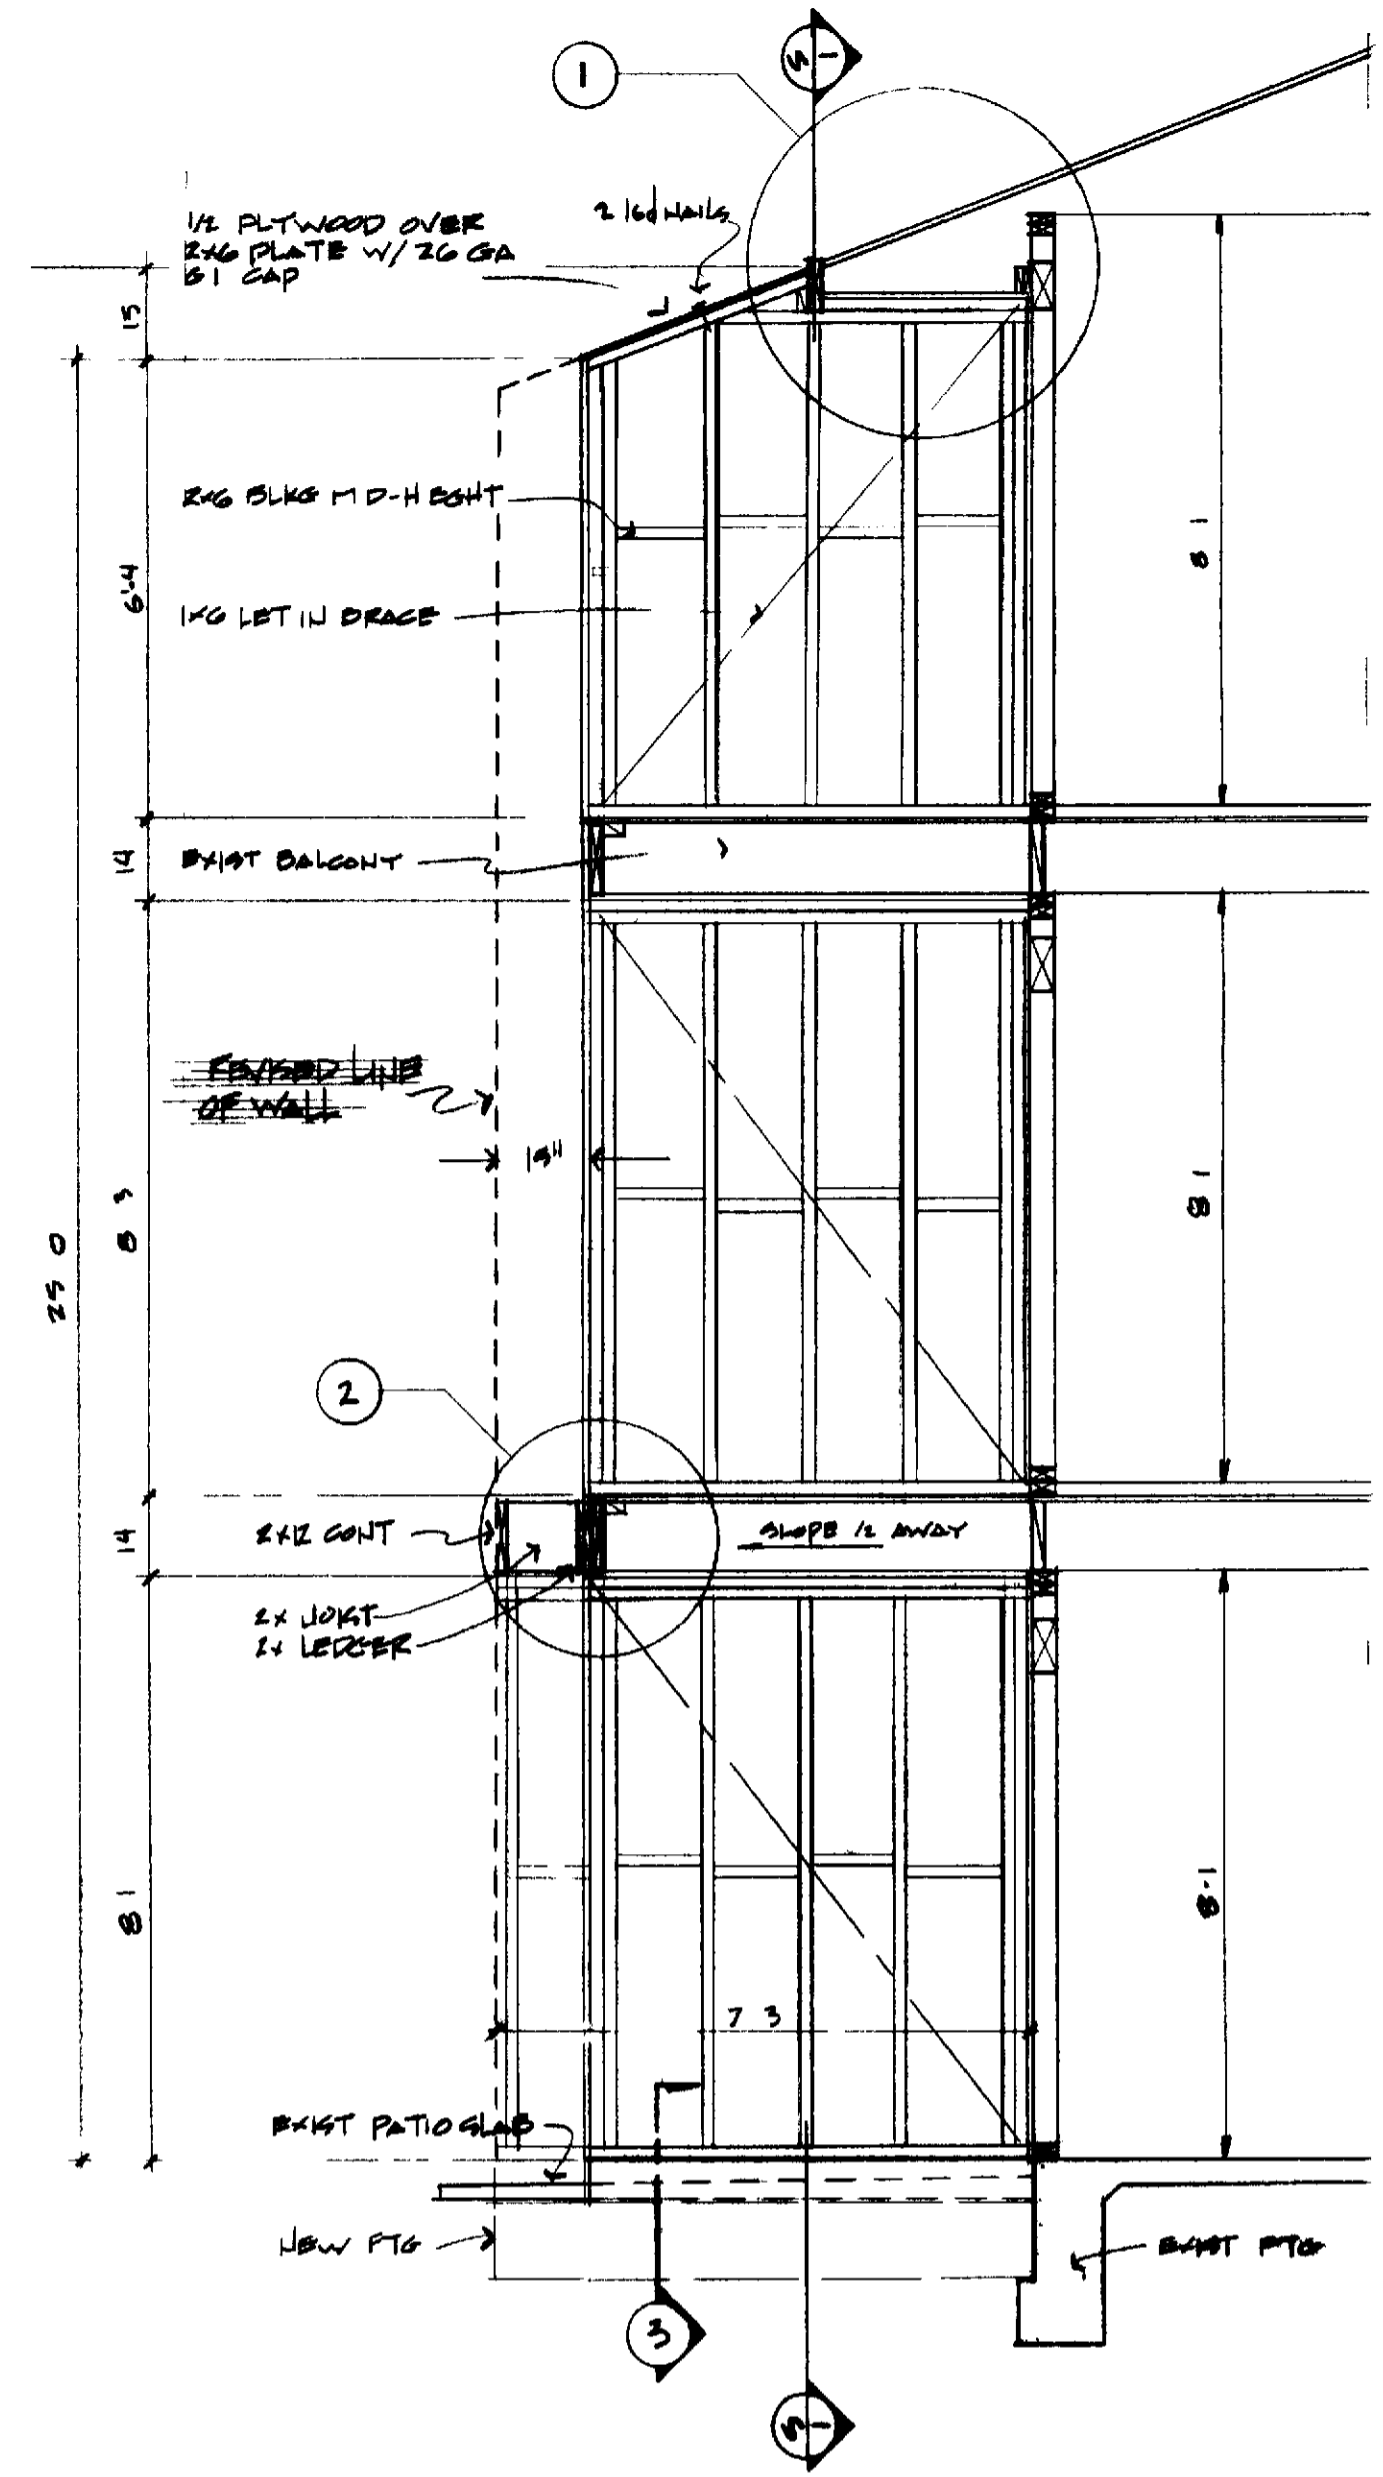


FRAMING SECTION
SCALE 3/8" = 1'-0"

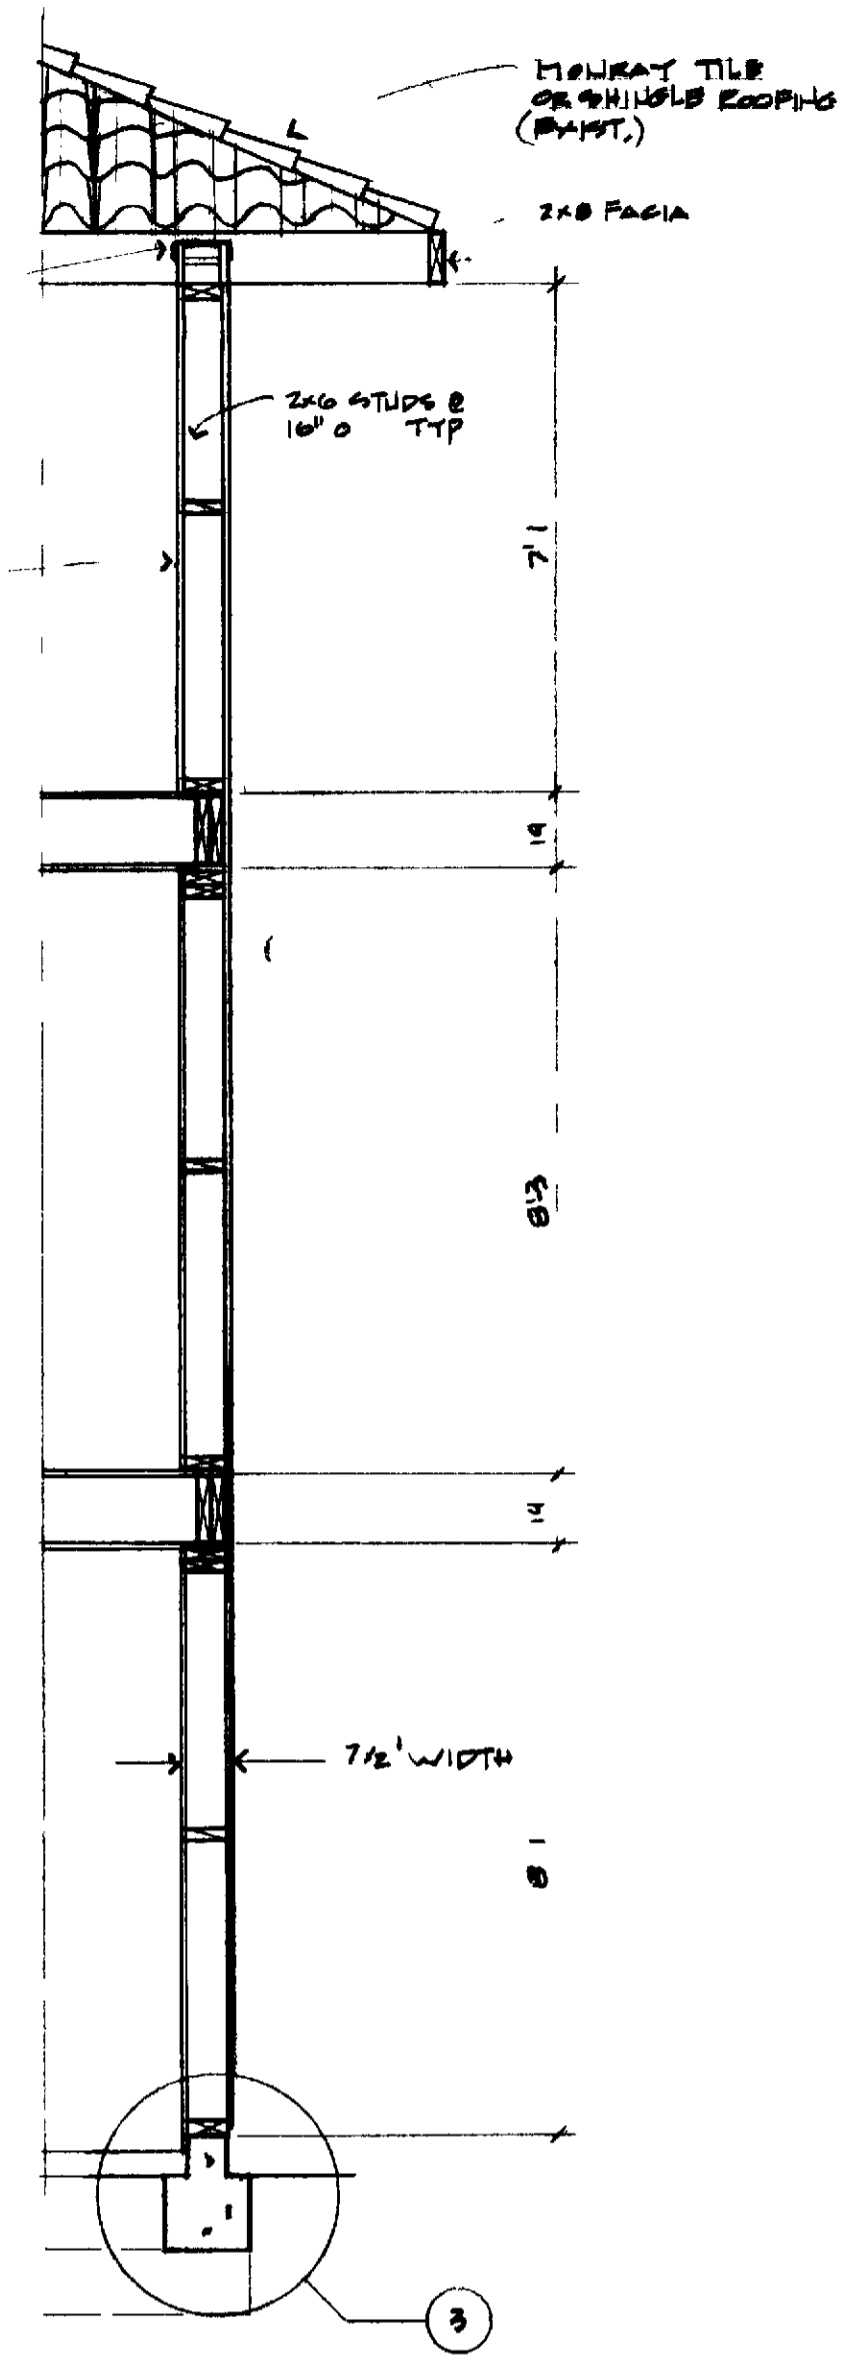


SECTION
SCALE 3/8" = 1'-0"

GENERAL NOTES


- 1 DIMENSIONS HAVE PRECEDENCE OVER SCALE
- 2 CONTRACTOR SHALL VERIFY ALL CONDITIONS & DIMENSIONS AT EACH JOB SITE PRIOR TO WORK
- 3 ALL WORK SHALL COMPLY WITH CURRENT ED OF THE U.S.C. & STATE & LOCAL CODES
- 4 CONTRACTOR SHALL SECURE AND PAY FOR ALL PERMITS REQUIRED BY P.C.I. & THE A.C. PLDO DEPT
- 5 PRIOR TO COMPLETION CONTRACTOR SHALL REMOVE ALL DEBRIS AND LEAVE ALL AREAS OR WORK CLEAN
- 6 VERTICAL FRAMING MEMBERS TO BE STUD GRADE OR EITHER HORIZONTAL TO BE 2" D.P.L. OR BETTER
- 7 ALL CONCRETE TO BE 2800 P.S.I. @ 28 DAYS MIN
- 8 STUCCO TO BE 1" THICK COLOR & TEXTURE TO MATCH EXIST
- 9 RADIUS @ CORNERS PROVIDE 2" ON G.I. CAP @ TOP AS SHOWN
- 10 PLAN IS REVERSED FOR LEFT END OF BLDG.
- 11 TYPE II CEMENT READ IF SULFATE CONCENTRATIONS EXCEED 0.2%

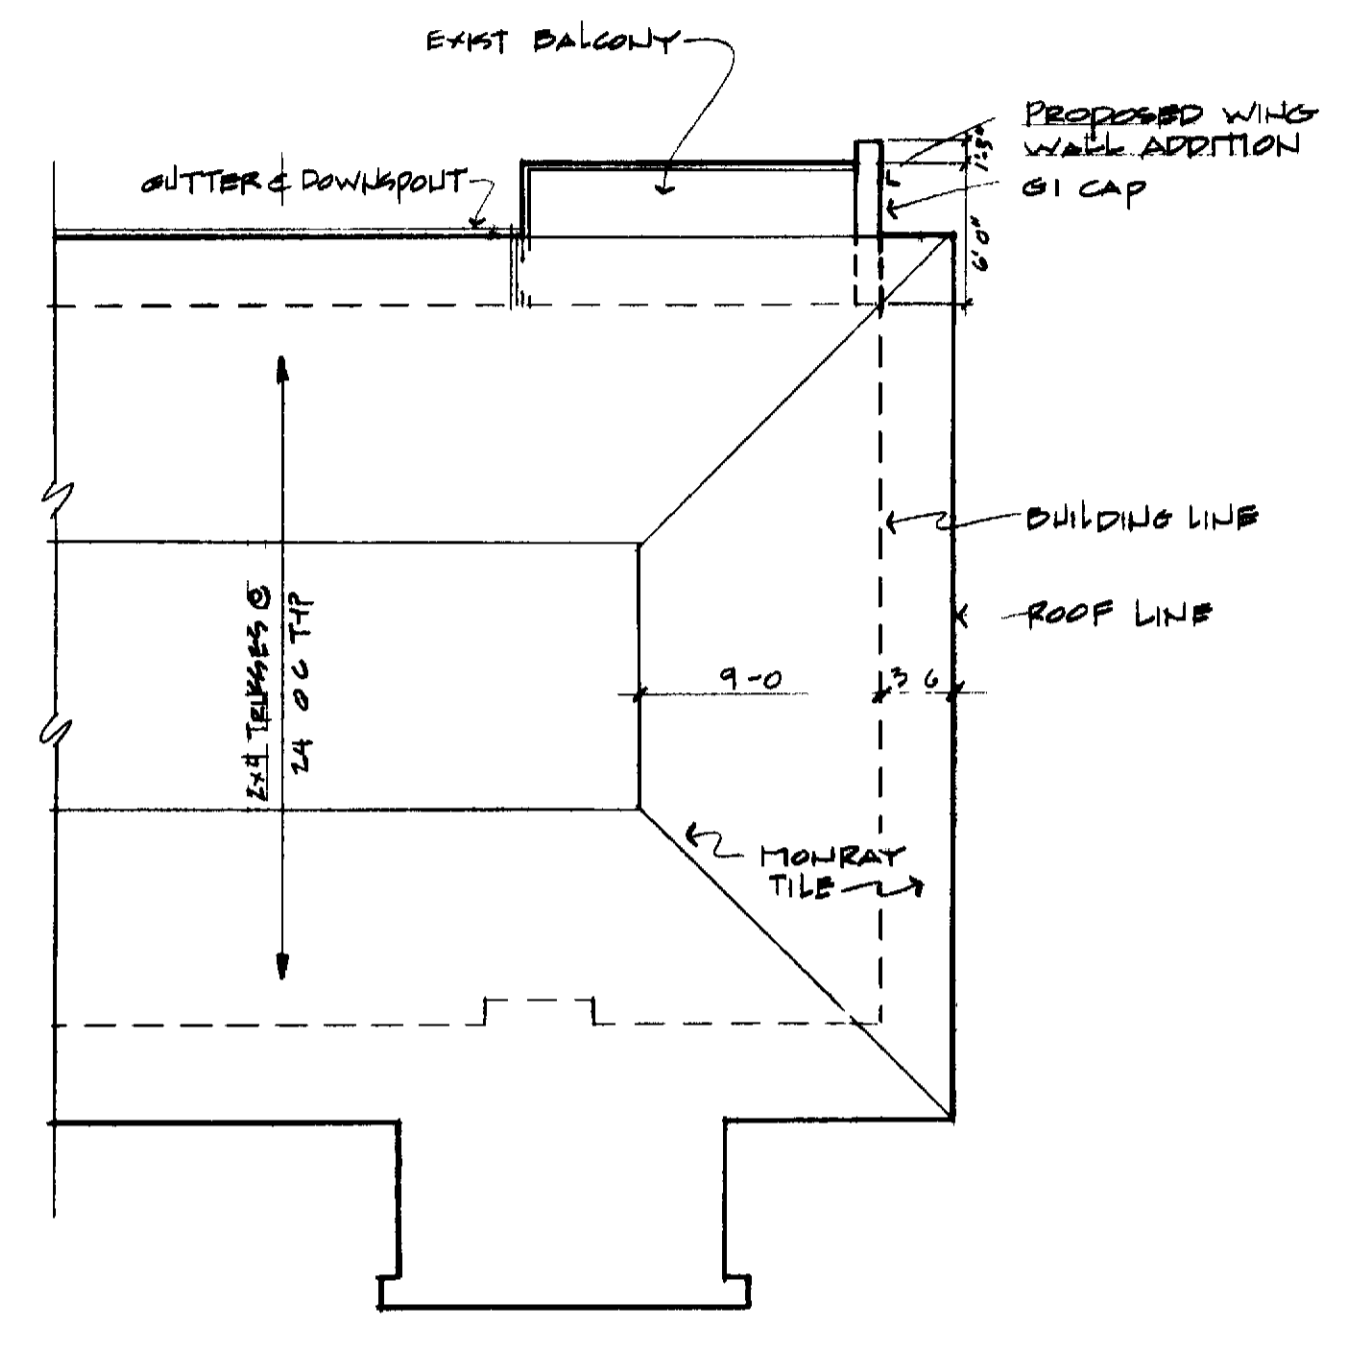

ROOF PLAN
SCALE 1/8" = 1'-0"

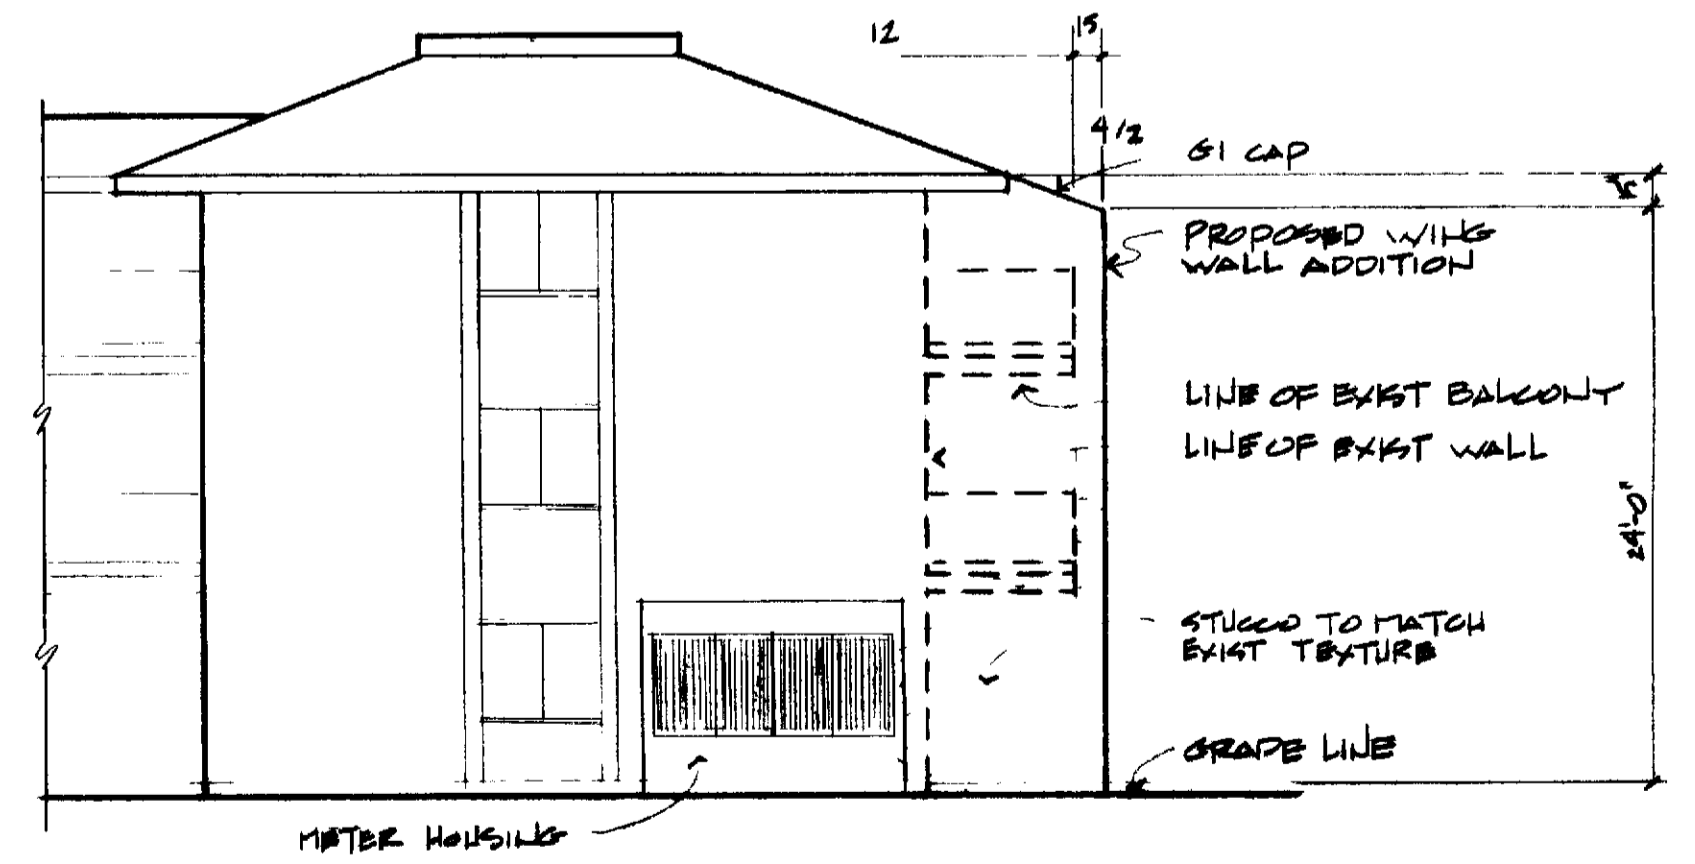

SIDE ELEVATION
SCALE 1/8" = 1'-0"

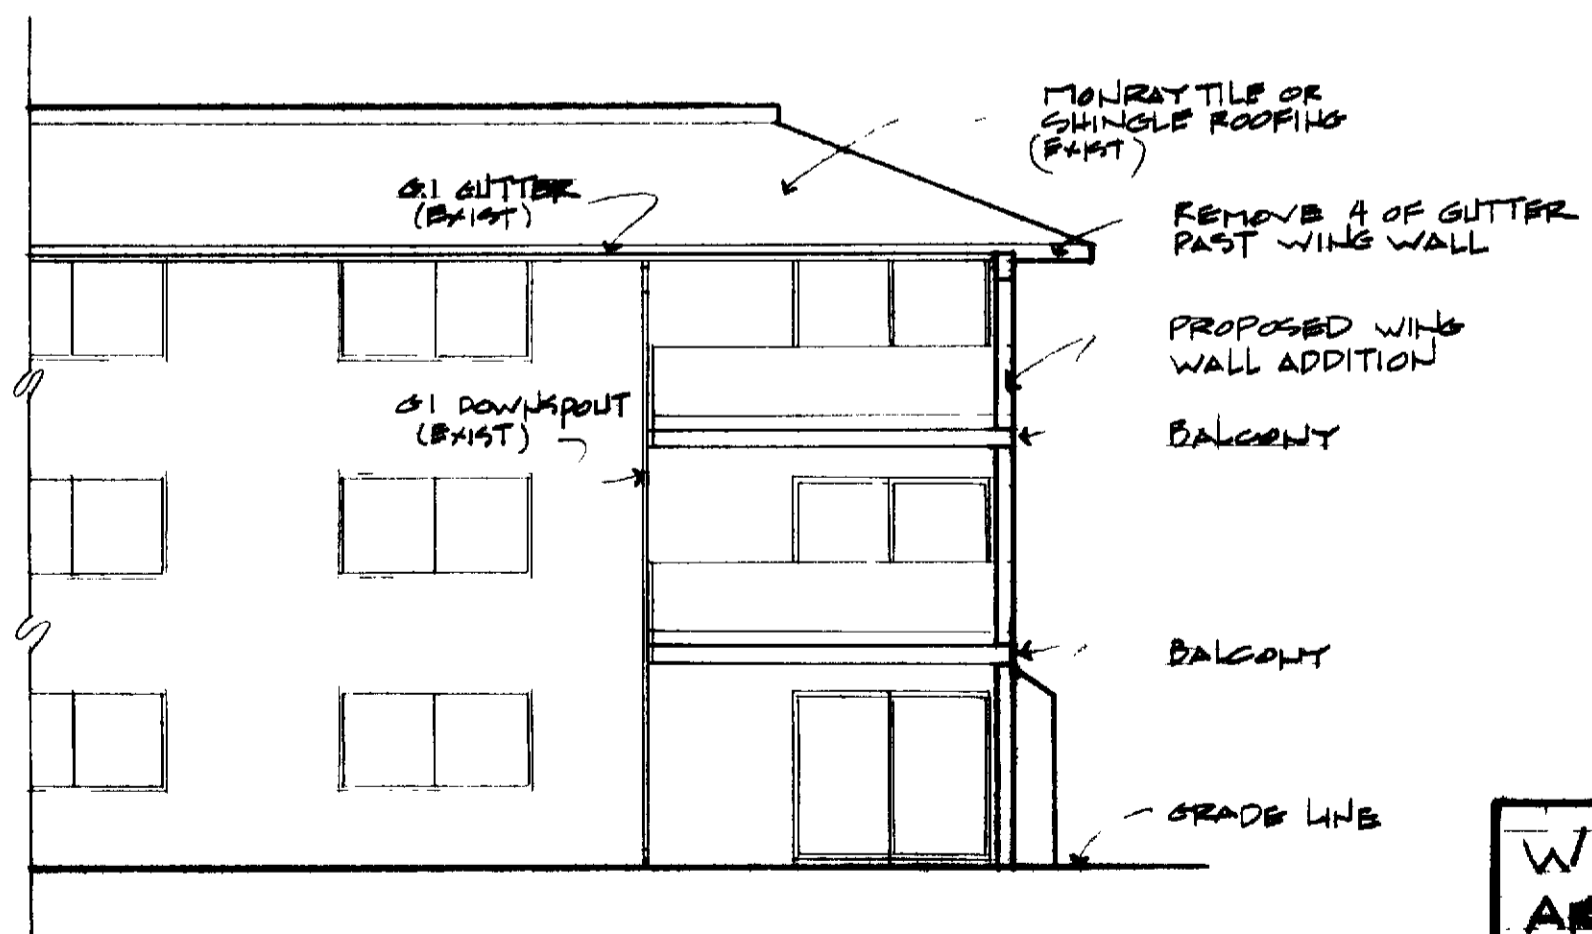

REAR ELEVATION
SCALE 1/8" = 1'-0"

(73-503)

WING WALL ADDITION	
ARIZON LH-21 A+B	
LEISURE WORLD	
STANDARD PLAN	
NUMBER 220	
PROFESSIONAL COMMUNITY MEET. INC.	
APPROVED	
PCM INC	380-4616
P.O. B 2820	LAJOLLA, CALIF.
LHW 14 1/2	22
REV DEC 22 1975	

REVISIONS
DATE 11 4 75
SCALE 1/8" = 1'-0"
DIVISION
DOOR LAYOUT
TO WALL TYP