
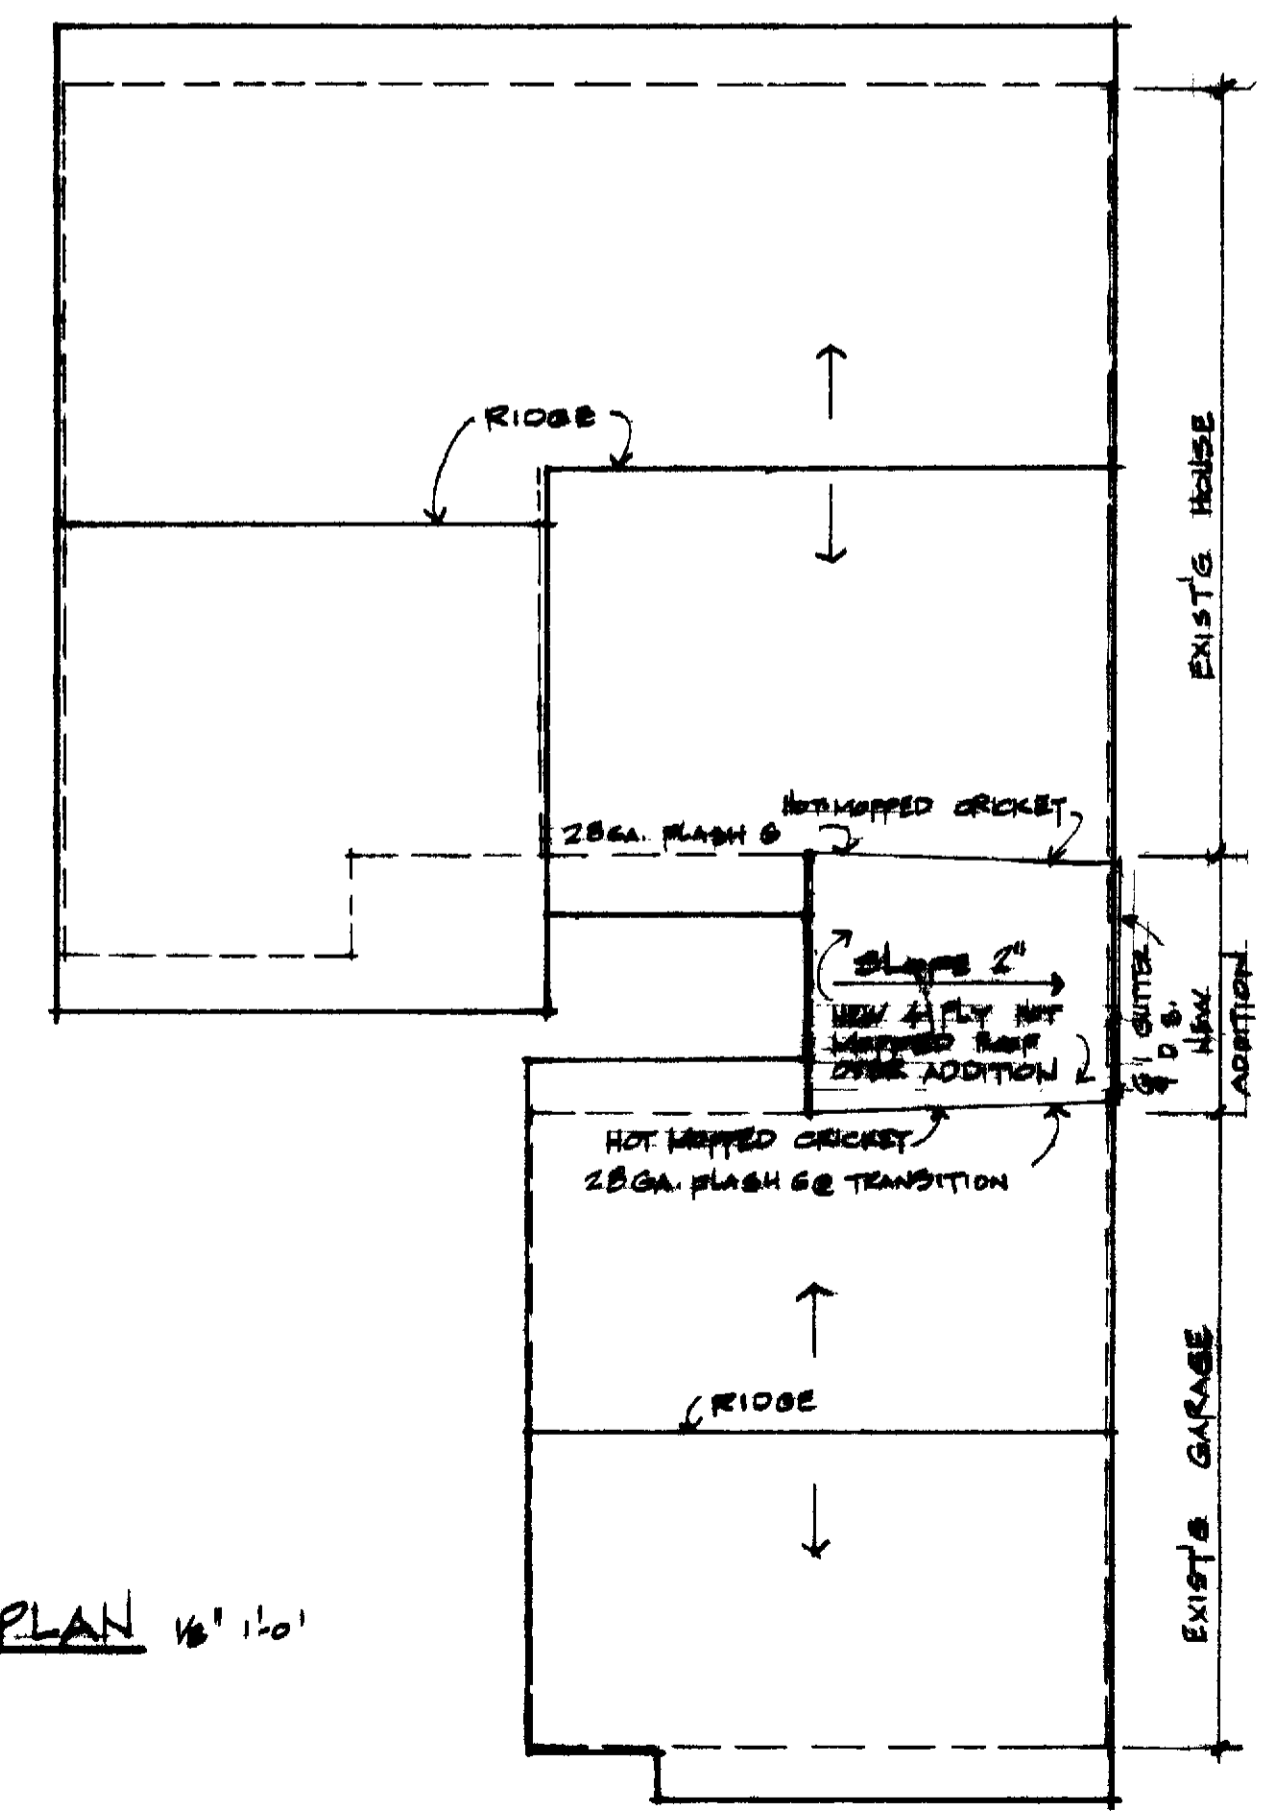
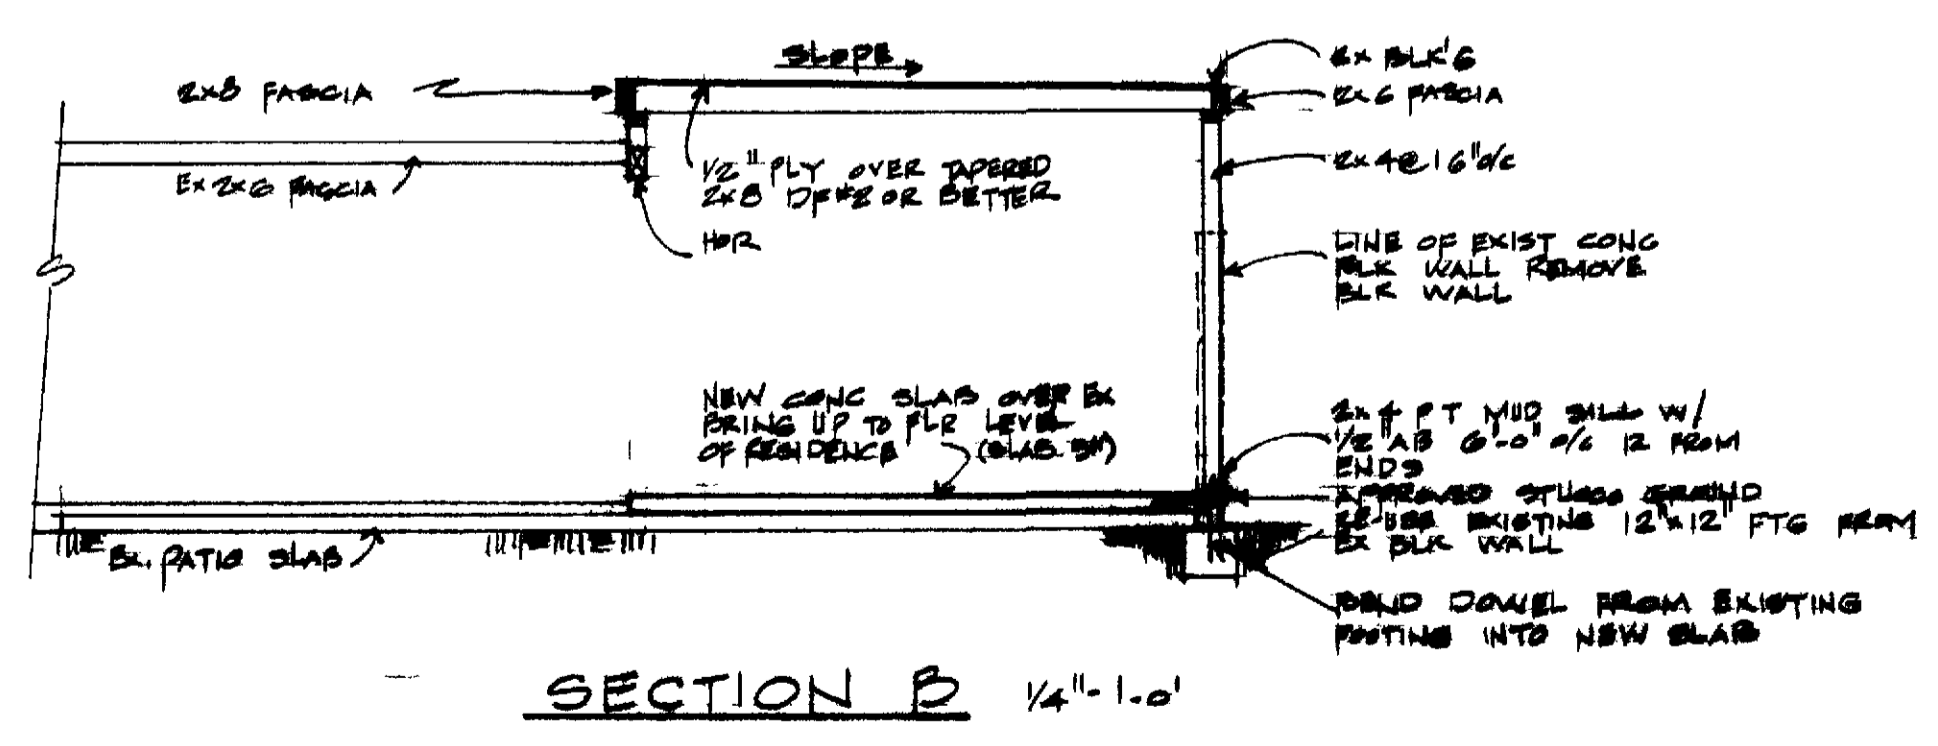
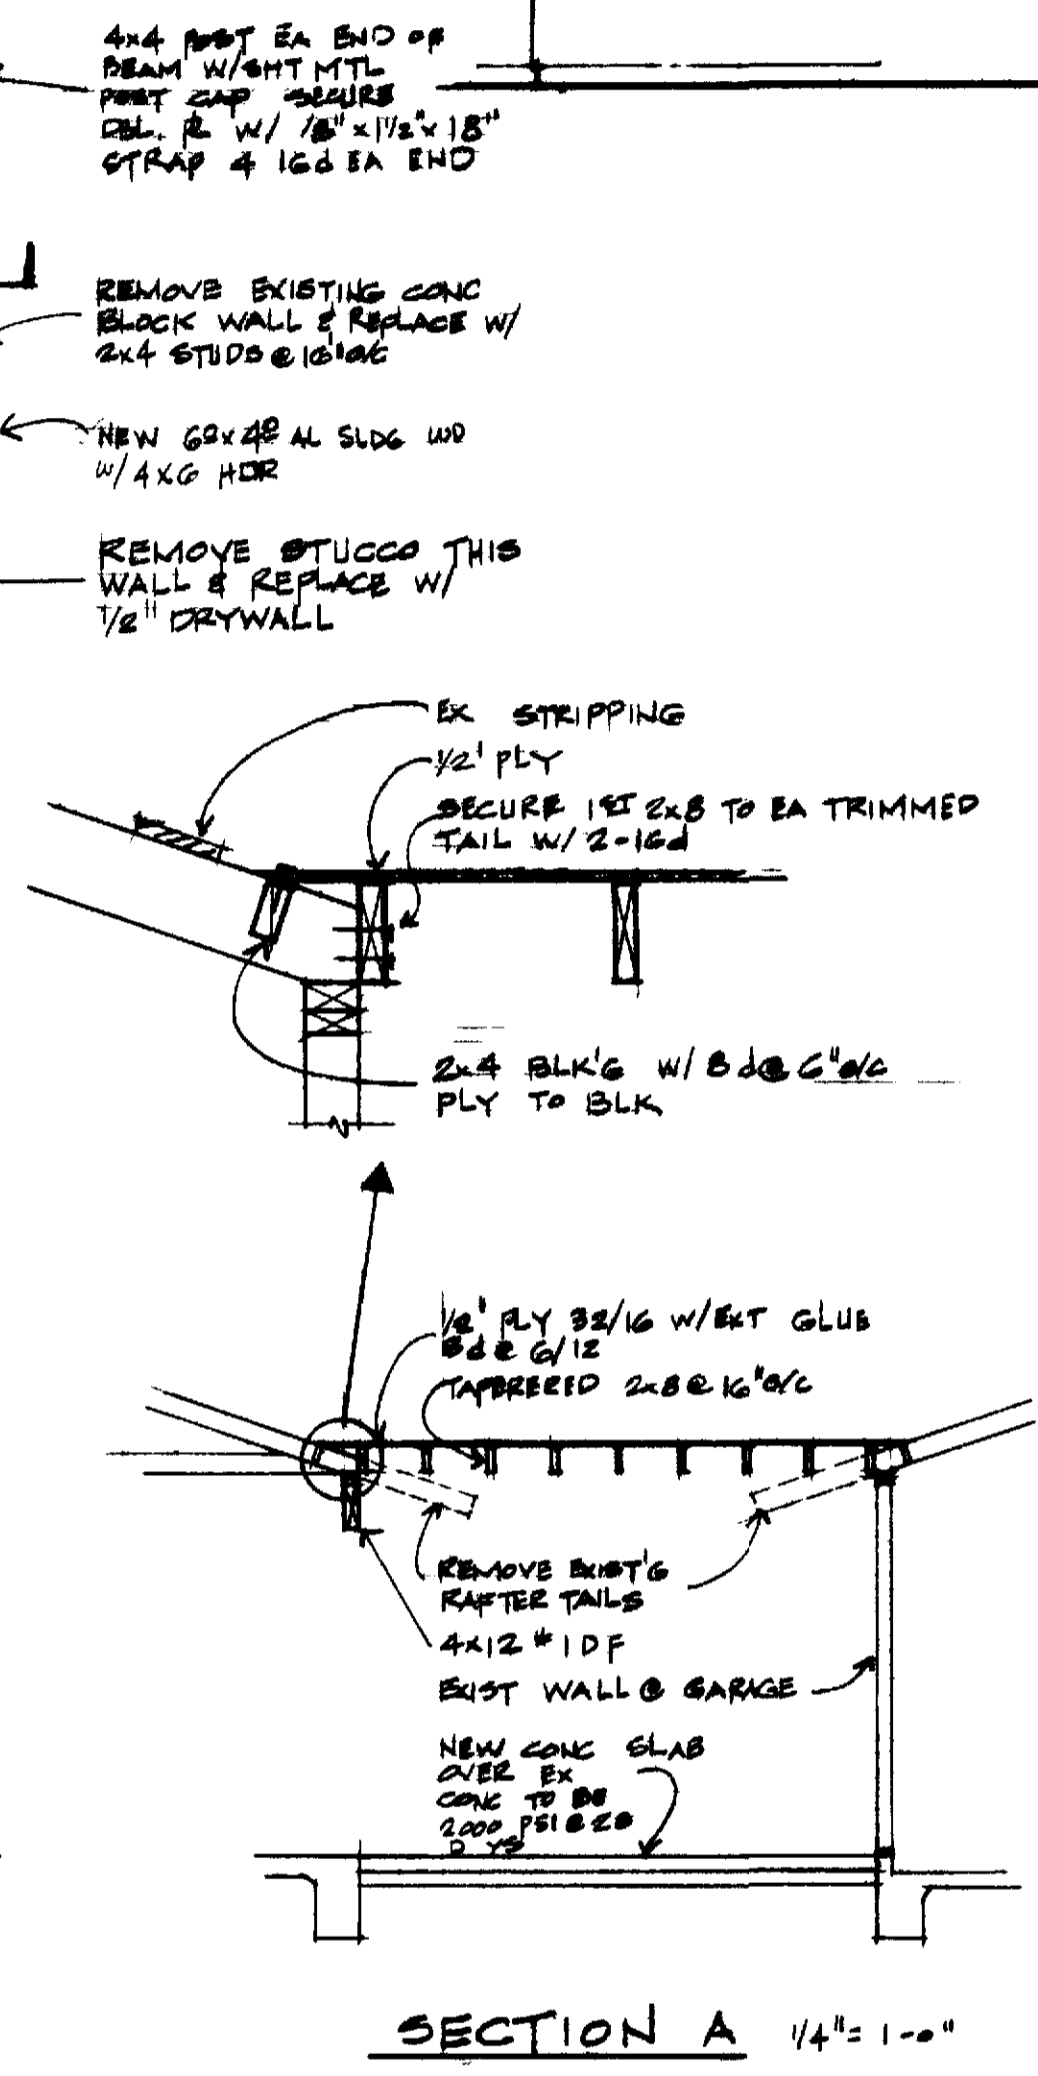
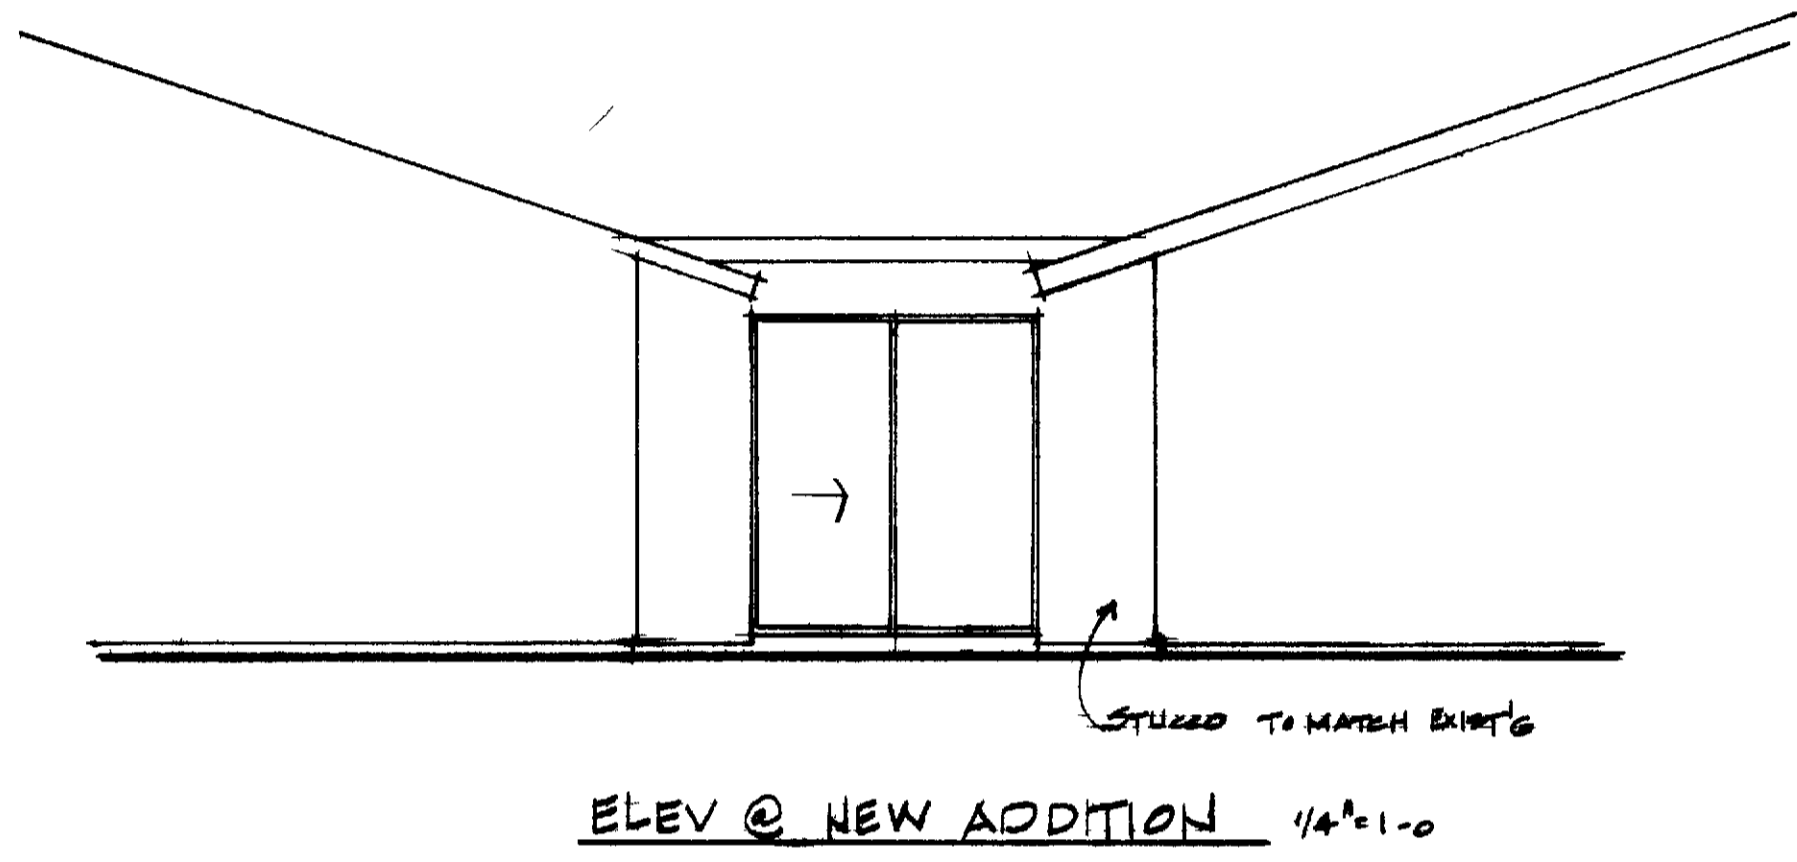


FLOOR PLAN 1/4" = 1'-0"

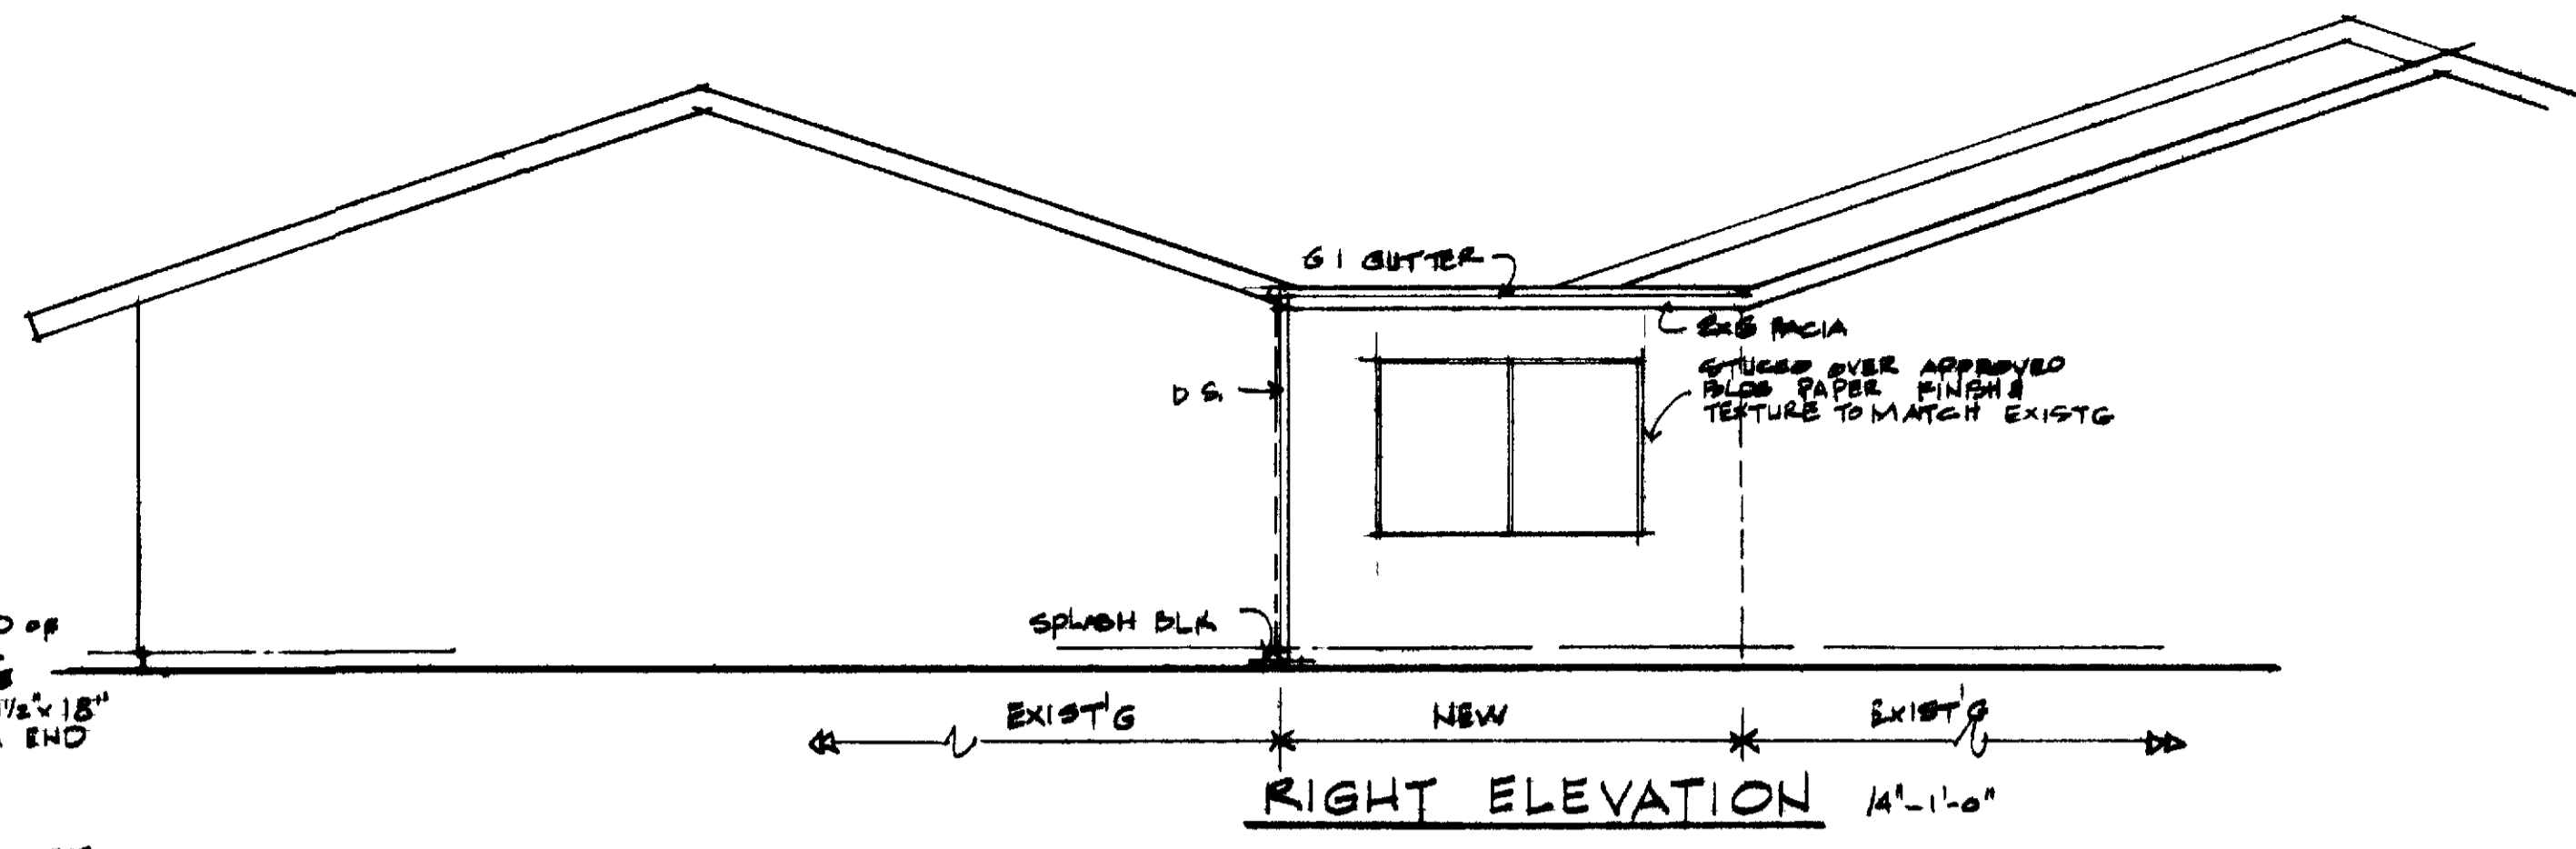

- NOTES**
- 1 DIMENSIONS HAVE PREFERENCE OVER SCALE
  - 2 CONTRACTOR SHALL VERIFY ALL DIMENSIONS AND CONDITIONS AT JOB SITE PRIOR TO CONSTRUCTION
  - 3 CONTRACTOR SHALL SECURE AND PAY FOR ALL PERMITS REQ'D BY P.C.M AND THE O.C. BLDG. DEPT
  - 4 ALL PHASES OF CONSTRUCTION SHALL COMPLY W/CURRENT U.B.C AND/OR STATE & LOCAL CODES
  - 5 UPON COMPLETION CONTRACTOR SHALL REMOVE ALL DEBRIS AND EXCESS MATERIAL AND LEAVE ALL WORK AREAS "BROOM-CLEAN"

(TS-502)

**ROOM ADDITION BETWEEN MANOR & GARAGE-ANDALUZ 4BR**

LEISURE WORLD  
STANDARD PLAN  
NUMBER 268

PCM APPROVED \_\_\_\_\_

PCM INC 380-4615  
P.O. BOX 2220  
LAGUNA HILLS CA 92653  
268

NOV 10 1975