




PARTIAL FLOOR PLAN
SCALE 1/4" = 1'-0"

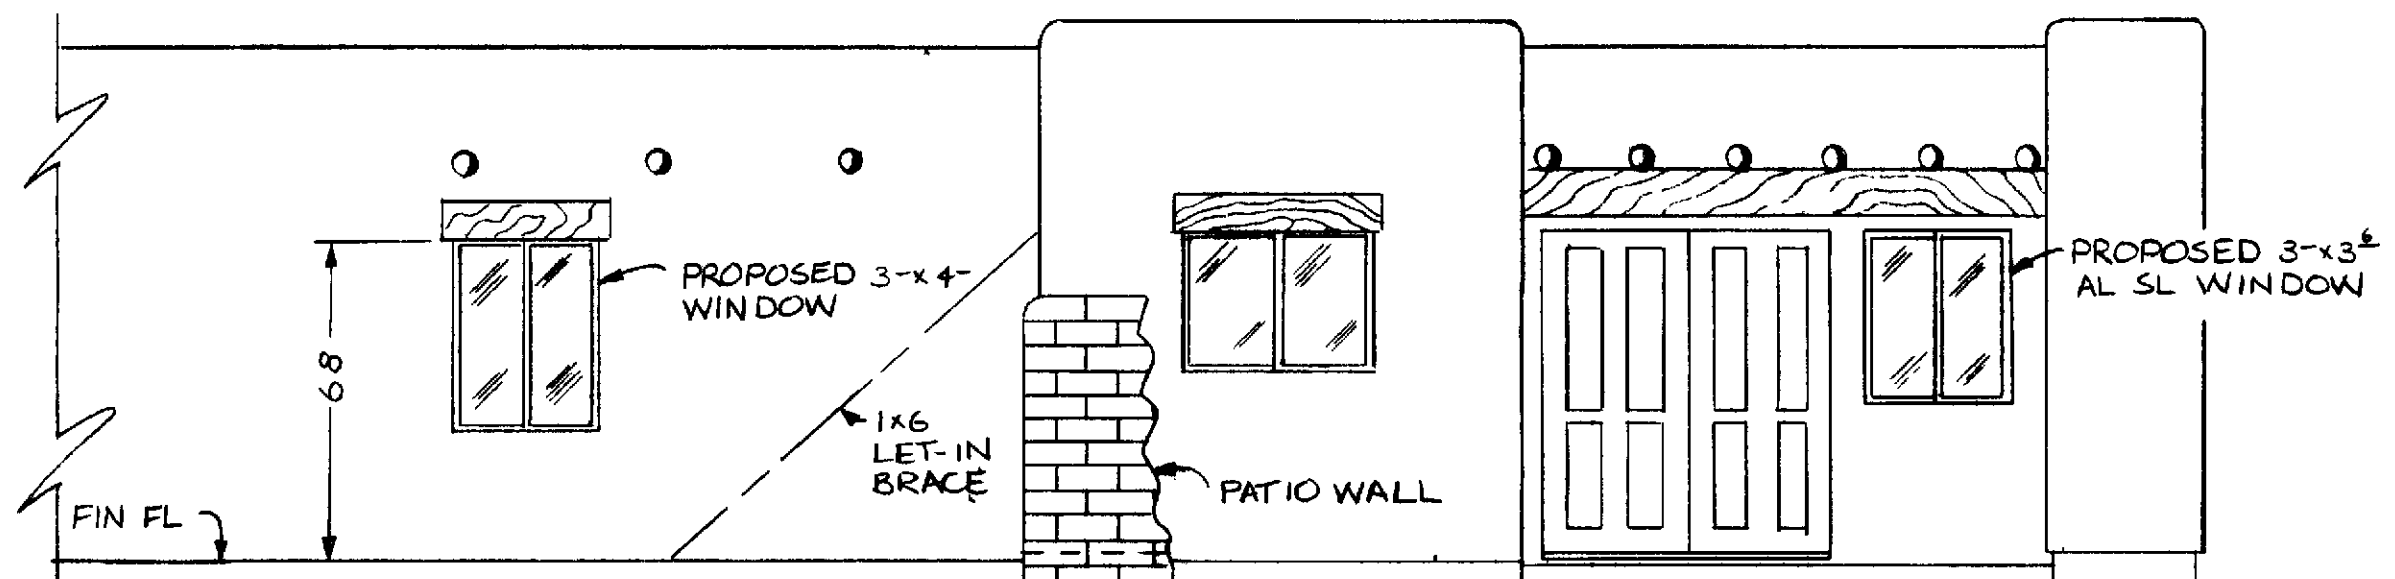

FRONT ELEVATION
SCALE 1/4" = 1'-0"

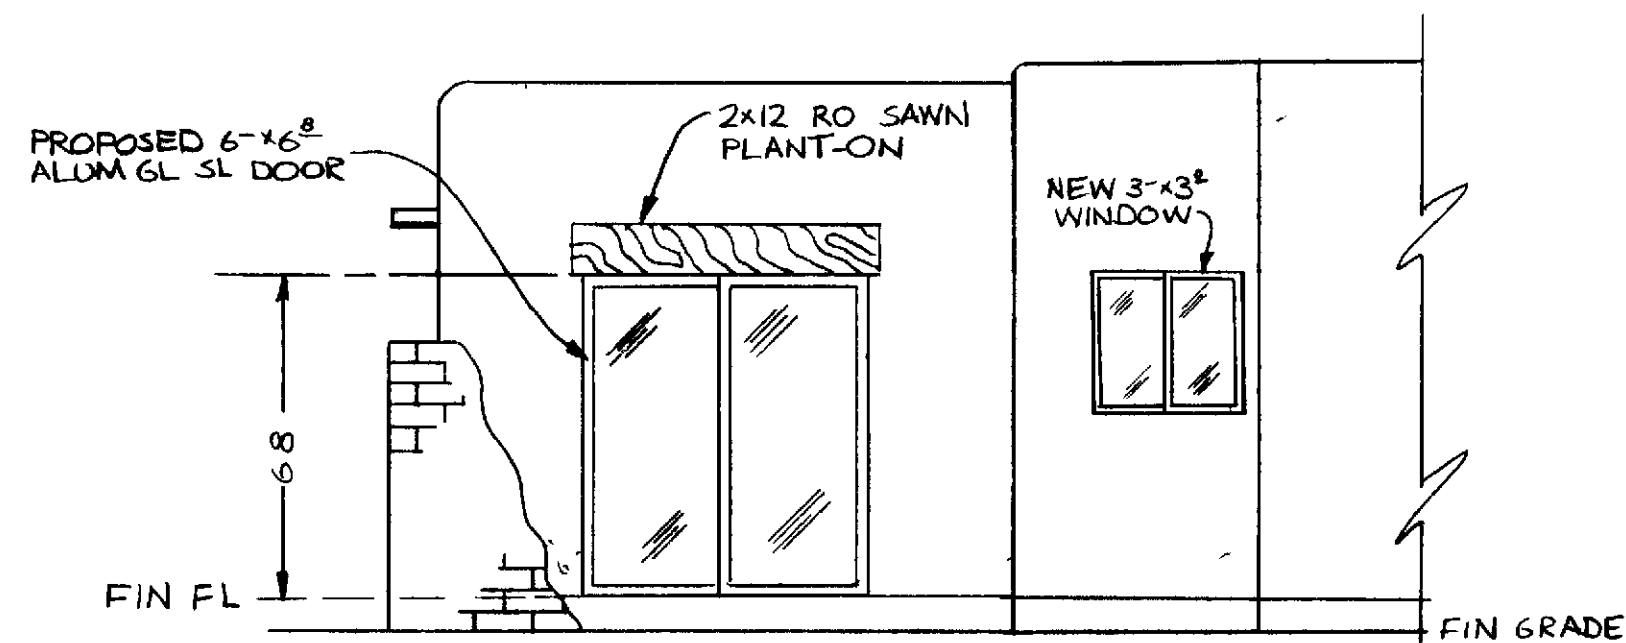

SIDE ELEVATION
SCALE 1/4" = 1'-0"

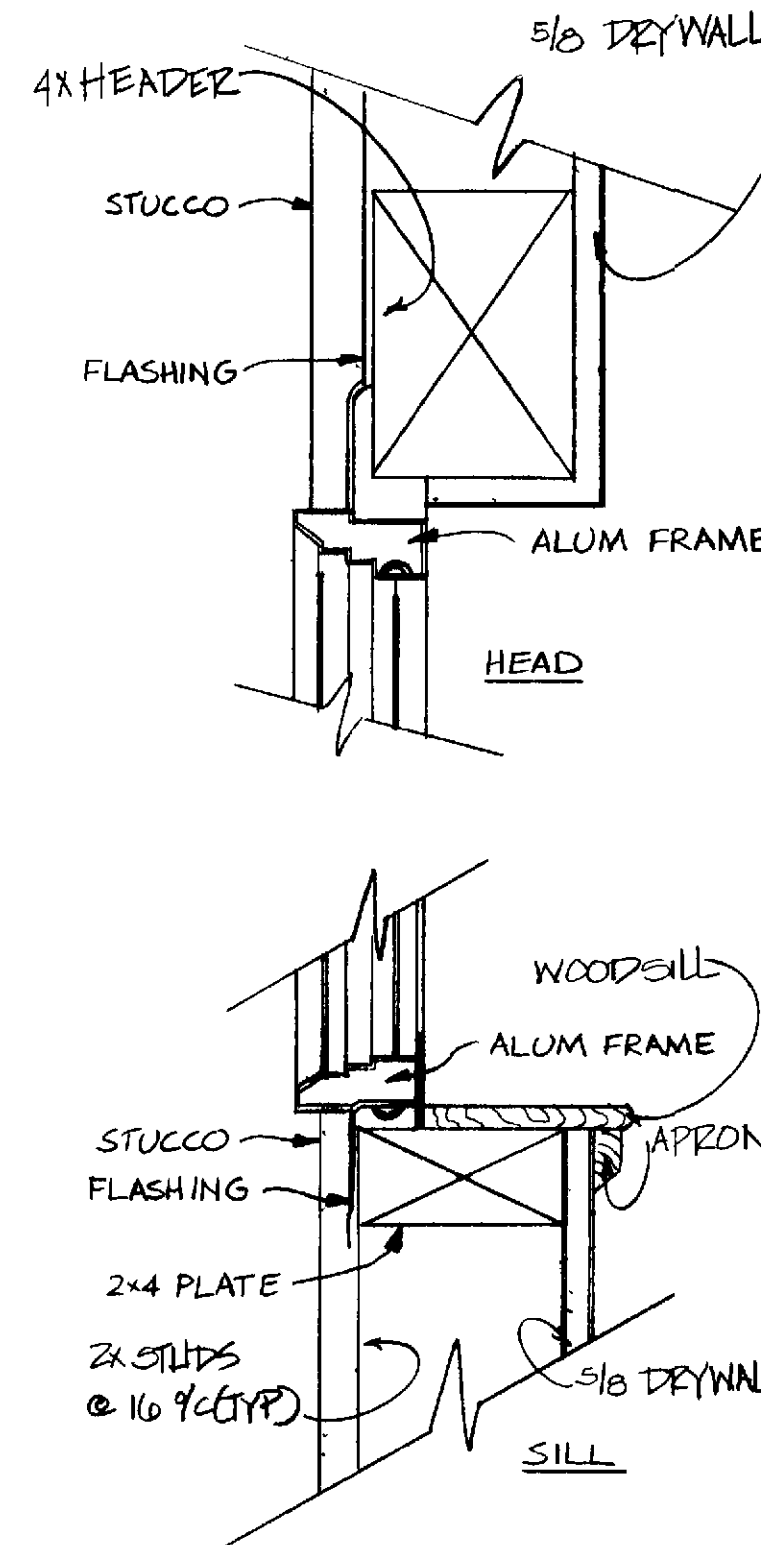

**WINDOW FRAMING
DETAIL**
SCALE 3/8" = 1'-0"

GENERAL NOTES

h drawings nd p ific tin nd pi th r
r l gal instrum nt r vi f r u f th own r
Pr f i nal C mu ity Man gene t
P B x
Laguna Hill CA 6
(H r fter known P M)
Ag nt for Leisur W rld Lagun Hill Calif r i nd
uthori d r pres nt tiv the d igned pr p rty
o ly nd remai th l pr p rty f th d ign r
Unauthori ed us i prohibited

County Street Address: _____
Tract No. _____ Lot No. _____

Insurance: Certain in ur noe () re required outlined by th M Permit and nspecti n Department should they requ t uch insurances th polici mu t be tak out i owner nam

Guarantee, Warranties, etc: Th work f each trade sh ll be guaranteed by contract r

Cutting, patching, etc: Each trad shall t ll times do their own utting patching fitting t To mak veral part one tog ther properly fit nd to rec lv r t be rec ived by th work f oth r trade

Clean UP: Al tr de shall t ll time keep the premi e fra from accumulatio of waste materi l or rubbi h caus d by their work C ntr ct r i responsibl for removal f descri nd excess materi l nd must l v work r broom lean both d ily nd upon compl tin work Use f community dumpster i not permitted

Codes: All work hall comply with the curr nt editi f the Uniform Building Code tate nd local cod

General Notes: Each trade shall be h ld r sponsibl f r knowledg f g n r l not listed h r i r ls where within th dr wing

Exam: All p rmit nd pl check f es shall be tak out nd paid f r by the r ident nd/ r hi ntractor

Interpretation: t i imperativ hat th ntractor verify ll dimen ins nd nditions shown on th dr wing t th j b it prior ommen ing n tructi n nd i f r m th P C M P r it nd n p cti n D parta nt ny di r pan i onfli t r omis i n bef r beginning/pr c ding with th wrk

Dimensional: Dimen i n h v pr d noe ov r scal

Manufacturer s Directions: Wh r manuf ctur r dir tion /sp i location r ll d f r th y hall be on idered p r t f th drawing

Construction Regulations: Th drawing nd work p rformed sh ll t ll ime be governed by the pplic bl pr vi n f f deral stat nd local l ws

Facilities: T mp r ry t il ts h ll be pr vided per l cal uthoriti

Barriade: C n tructi n barric de if required h ll conf r m t th r requ r nt f l cal uth riti r r fety the publi shall be pr t cted nd/ r hi lded from th c nstru ti work/ it t ll time during th c ntract

Structural: Th ntractor i designed tabl unit after ll compon nt part re i pla Ther f r ntractor h ll provide all boring nd bra ing required to in ur th stability nd/ r all parts during constructi

Standards: All wrk hall be perf rmed t the best t ndard pr ctic f th trad () All ntractor damaged work shall be r placed t th contra tor xpe s

Construction Materials: All materi l shall be f tandard grad r bett r ul s otherwi noted

Discrepancies: Any discrepan i between pl n building nd local od requir ment th t ay ffect th install ti fabrication r overall work i ny way hall be immedi tly brought t th ttention f M P rmit nd nspection Department by th ntr ctor

Work Hours: N work hall come pri r t 7 @ m nd no work will be permitt d ft r 5 p m Monday through riday s turdy work hould be h ld t minimum nd n work what sv r unday

WINDOW ADDITION
LIVING ROOM
BEDROOM, KITCHEN 43

FG04

DRAWN CHRIS MANGELS

APPROVAL TERRY WHITE

DATE (1970) 6/23/93

