




FLOOR PLAN DOOR
SCALE 1/4" = 1'-0"

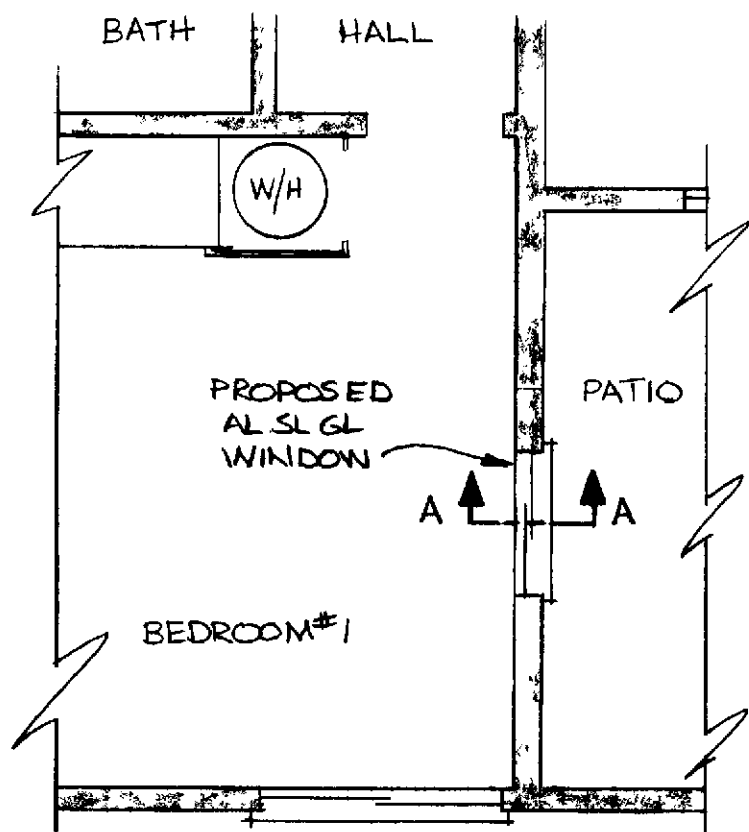



FLOOR PLAN WINDOW
SCALE 1/4" = 1'-0"

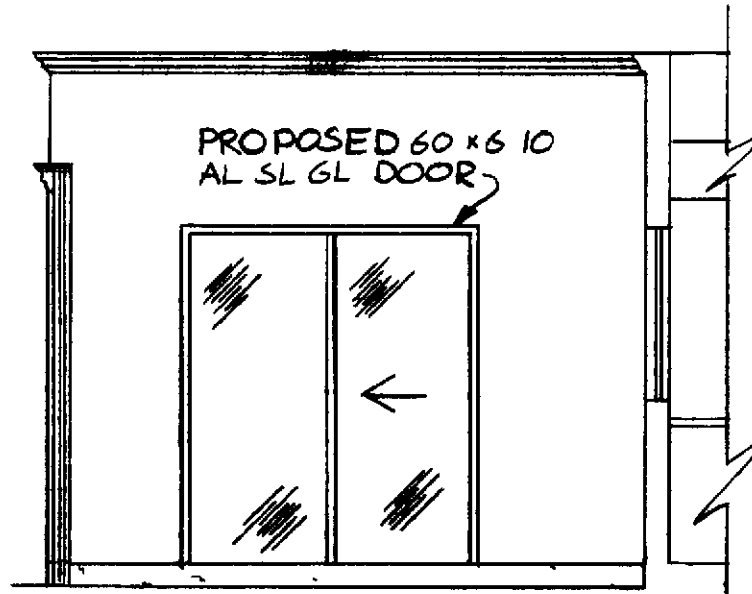

ELEVATION IN PATIO - DOOR
SCALE 1/4" = 1'-0"

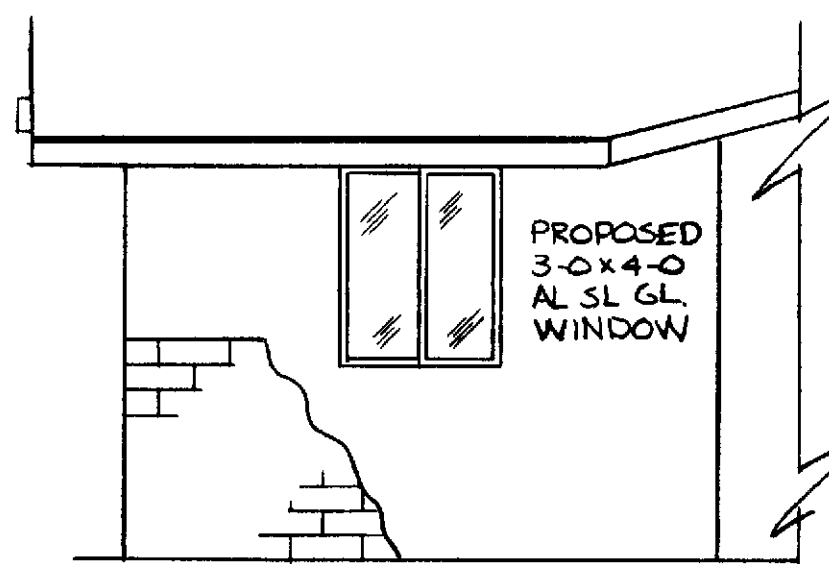

ELEVATION IN PATIO - WINDOW
SCALE 1/4" = 1'-0"

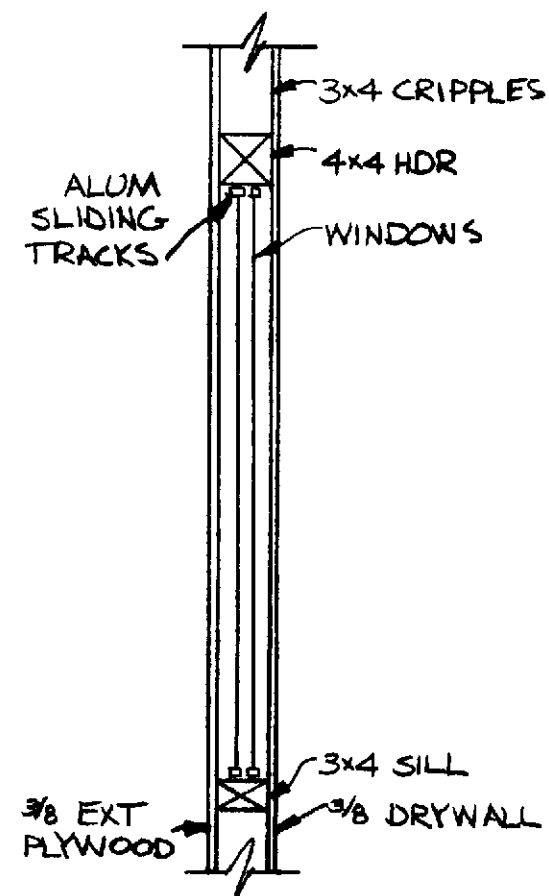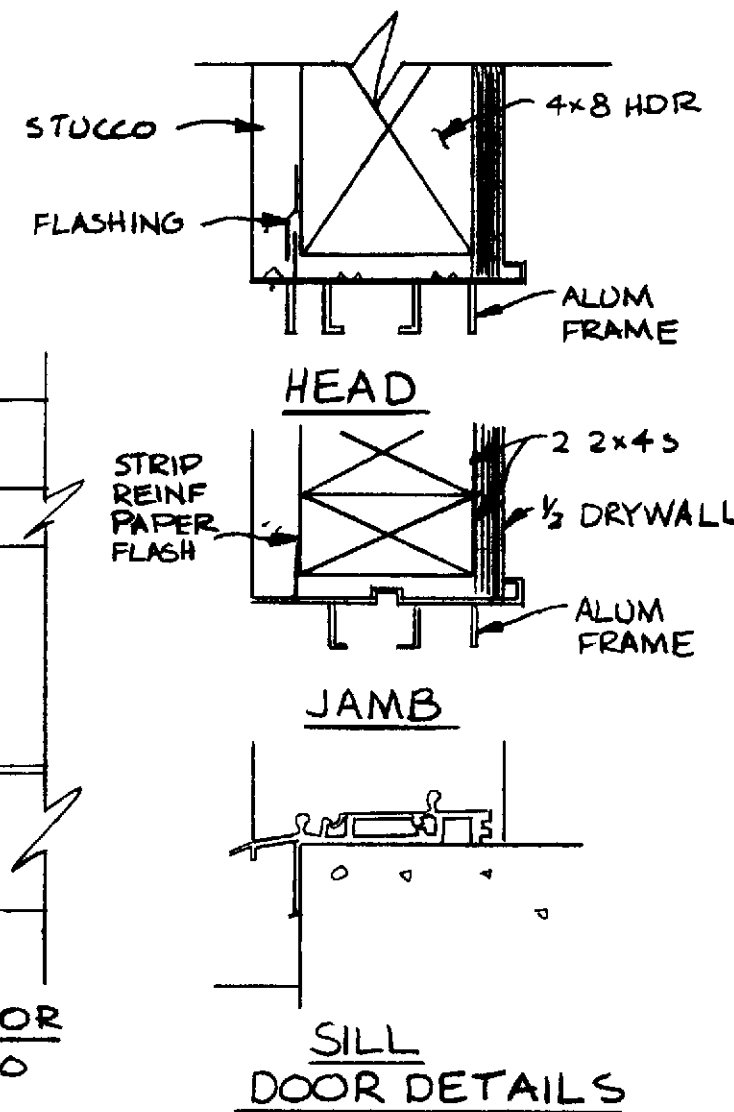

SECTION A
SCALE 3/4" = 1'-0"

NOTES

- 1 DIMENSIONS HAVE PREFERENCE OVER SCALE
- 2 CONTRACTOR SHALL VERIFY ALL DIMENSIONS & CONDITIONS AT EACH JOB SITE PRIOR TO ANY CONSTRUCTION
3. ALL PHASES OF CONSTRUCTION SHALL COMPLY W/ CURRENT U.B.C. AND/OR STATE AND LOCAL CODES
- 4 CONTRACTOR SHALL SECURE AND PAY FOR ALL PERMITS REQD BY PCM AND THE O.C BLDG DEPT
- 5 UPON COMPLETION CONTRACTOR SHALL REMOVE ALL DEBRIS AND EXCESS MATERIAL AND LEAVE ALL WORK AREAS 'BROOM-CLEAN
- 6 INTERIOR AND EXTERIOR WALLS TO BE PAINTED TO MATCH EXISTING FINISH AND COLOR
- 7 CAULKING TO BE APPLIED FROM INTERIOR SIDES TO PROVIDE WATERPROOF SEAL
- 8 LET-IN BRACE LOCATION TO BE VERIFIED BY FIELD INSPECTOR

WINDOW OR DOOR / BR #1 TO PATIO
GRANADA PLAN 10A
BARCELONA PLAN 10B

PCM INC
PO BOX 2220 LAGUNA HILLS
380 4616

PCM INC
DRAWN BY CHRIS MANGELS
APPROVED *[Signature]*

LEISURE WORLD
STANDARD PLAN
NUMBER 49

DRAWN 1969
REDRAWN AUGUST 20 1986