



NOTES


- 1 DIMENSIONS HAVE PREFERENCE OVER SCALE
- 2 CONTRACTOR SHALL SECURE AND PAY FOR ALL PERMITS REQD BY PCM AND OC BLDG DEPT
- 3 CONTRACTOR SHALL VERIFY ALL DIMENSIONS AND CONDITIONS AT JOB SITE PRIOR TO ANY WORK
- 4 ALL PHASES OF CONSTRUCTION SHALL COMPLY WITH CURRENT UBC AND/OR STATE AND LOCAL CODES
- 5 UPON COMPLETION CONTRACTOR SHALL REMOVE ALL DEBRIS AND EXCESS MAT'L AND LEAVE ALL AREAS PROOM CLEAN
- 6 WHEN REMOVING WARDROBE INSTALL NEW CLOSEURE ENDS TO MATCH
- 7 1<sup>ST</sup> & 2<sup>ND</sup> FL WINDOWS TO MATCH IN SIZE & LOCATION 1<sup>ST</sup> INSTALLED WILL SET PRECEDENCE
- 8 VERT FRAMING-STUD GRADE HORIZ FRAMING #2 DF OR PETTEP
- 9 APPLY CAULKING ON INSIDE OF WINDOW FRAMES TO PROVIDE A WATERPROOF SEAL

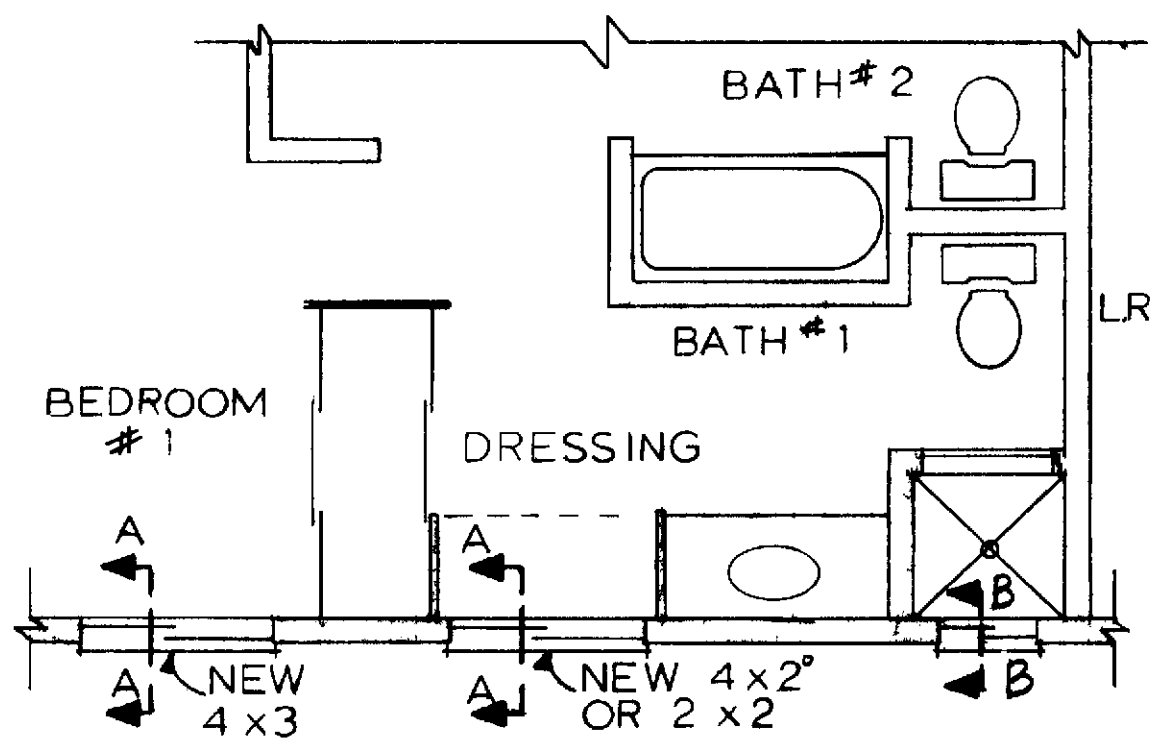


FLOOR PLAN-CASTILLA  
SCALE 1/4"=1'-0"

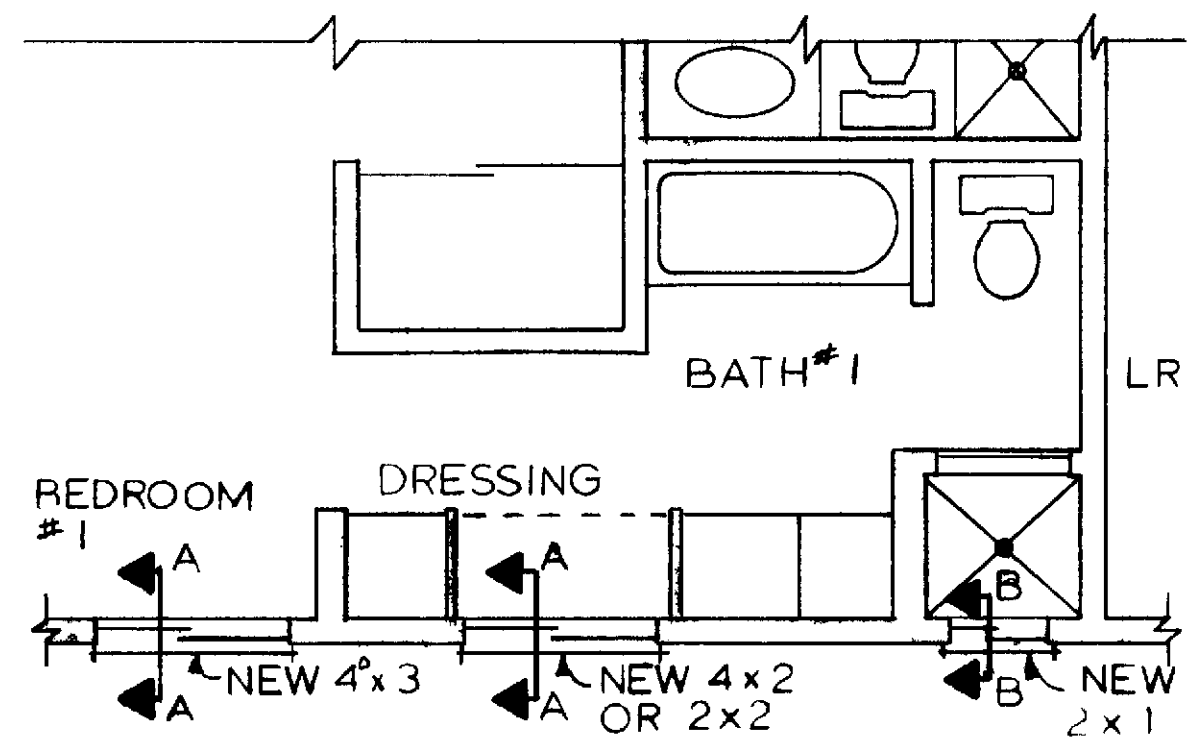

FLOOR PLAN LA BRISA  
SCALE 1/4"=1'-0"

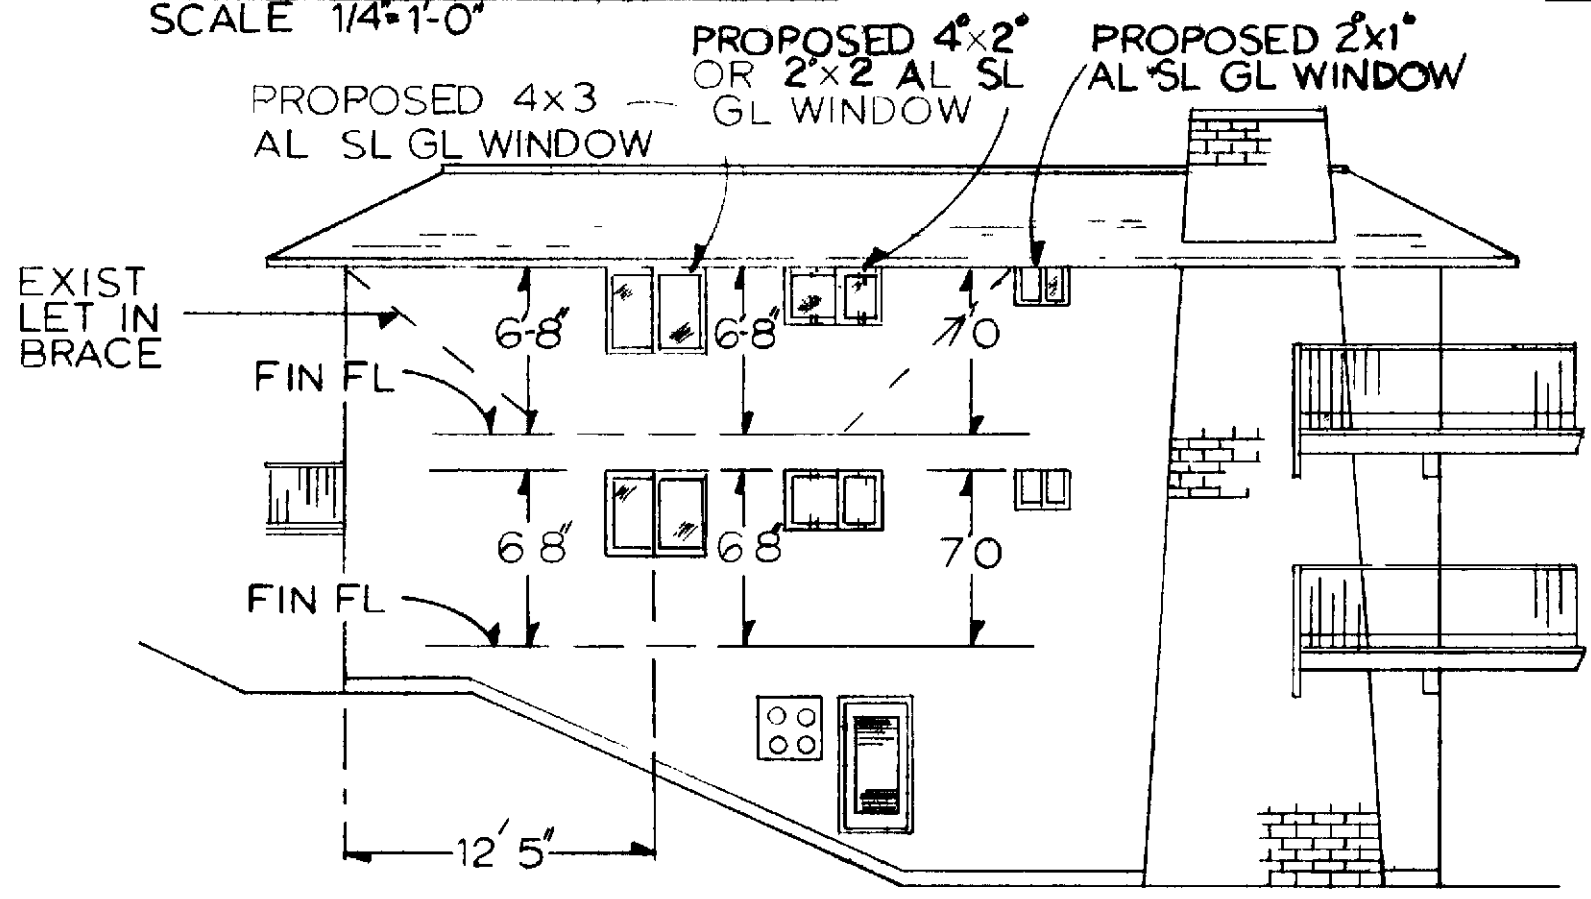

ELEVATION  
SCALE 1/8"=1'-0"

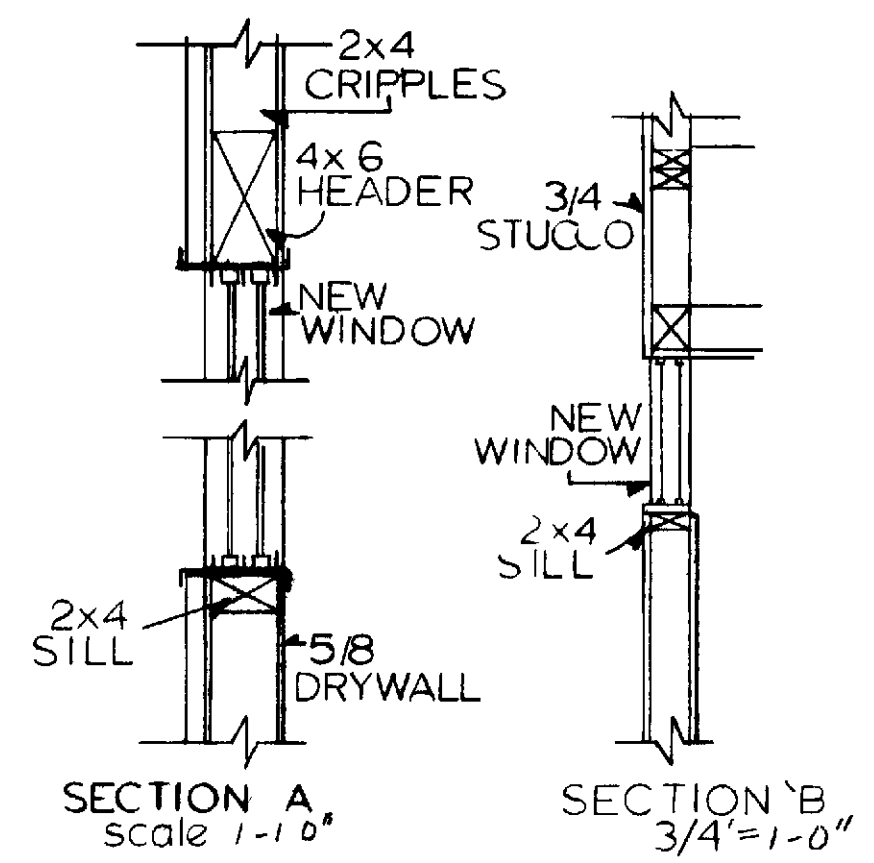

SECTION A  
scale 1-1 0"

SECTION B  
3/4"=1'-0"

WINDOW ADDITIONS HH-08  
LA BRISA CASTILLA  
BR#1(4x3) BATH#1(2x1) DRS RM 4x2 2x2

PCM INC  
PO BOX 2227 LAGUNA HILLS  
380-4616

PCM INC  
DRAWN BY CHRIS GUIDRY  
APPROVED

LEISURE WORLD  
STANDARD PLAN  
NUMBER 56

56

DRAWN 1967 1975  
REDRAWN DEC 21 1988