



NOTES

- 1 DIMENSIONS HAVE PRESEDENCE OVER SCALE
- 2 CONTRACTOR SHALL VERIFY ALL DIMENSIONS AND CONDITIONS AT THE JOB
- 3 ALL PHASES OF JOB SHALL CONFORM W/CURRENT ED OF THE U.P.C. STATE AND LOCAL CODES, AND THE LATEST EDITION OF THE UPC
- 4 CONTRACTOR SHALL SECURE AND PAY FOR ALL PERMITS REQ'D BY PCM INC AND ORANGE COUNTY BLDG DEPT
- 5 UPON COMPLETION CONTRACTOR SHALL REMOVE ALL DEBRIS & EXCESS MATERIALS AND LEAVE AREAS OF WORK BROOM CLEAN
- 6 CONTRACTOR TO FURNISH AND CALCULATIONS REQUESTED BY BLDG OFFICIAL

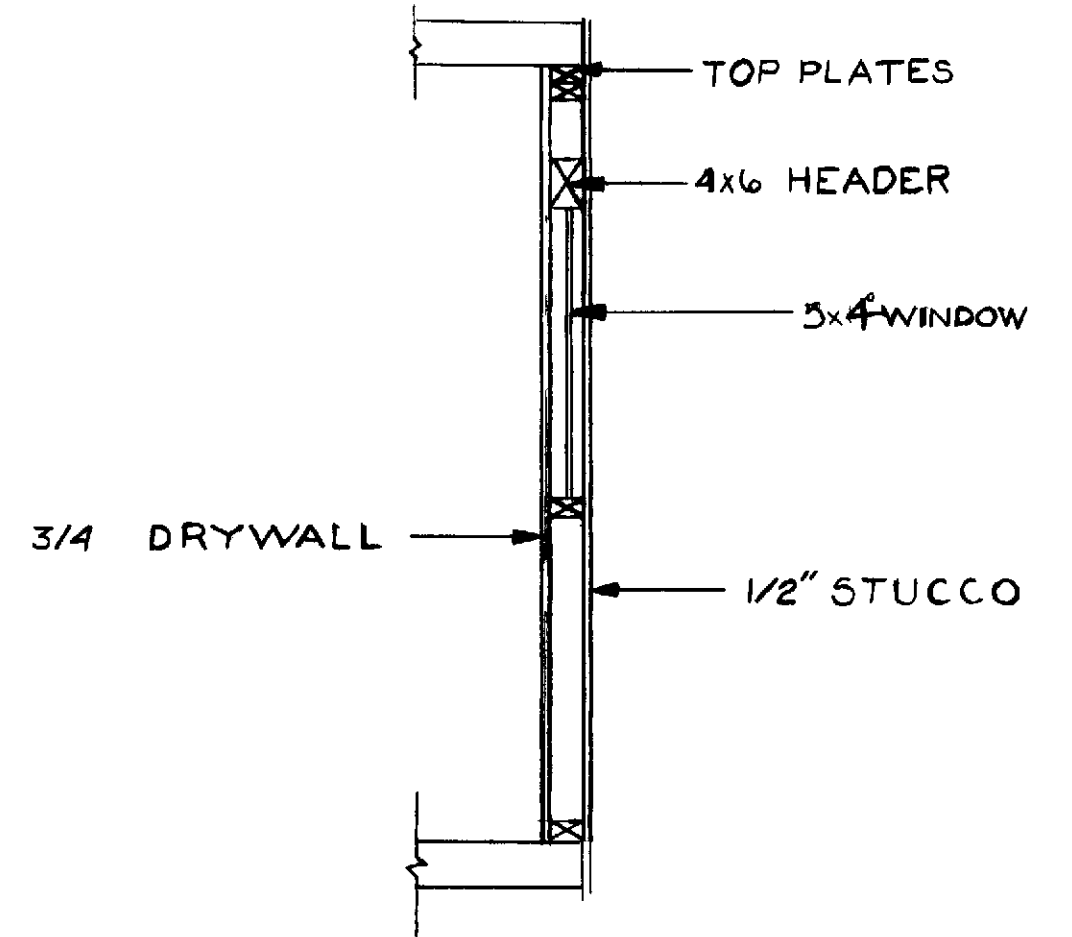


SECTION A-A

SCALE 1/2" = 1'-0"

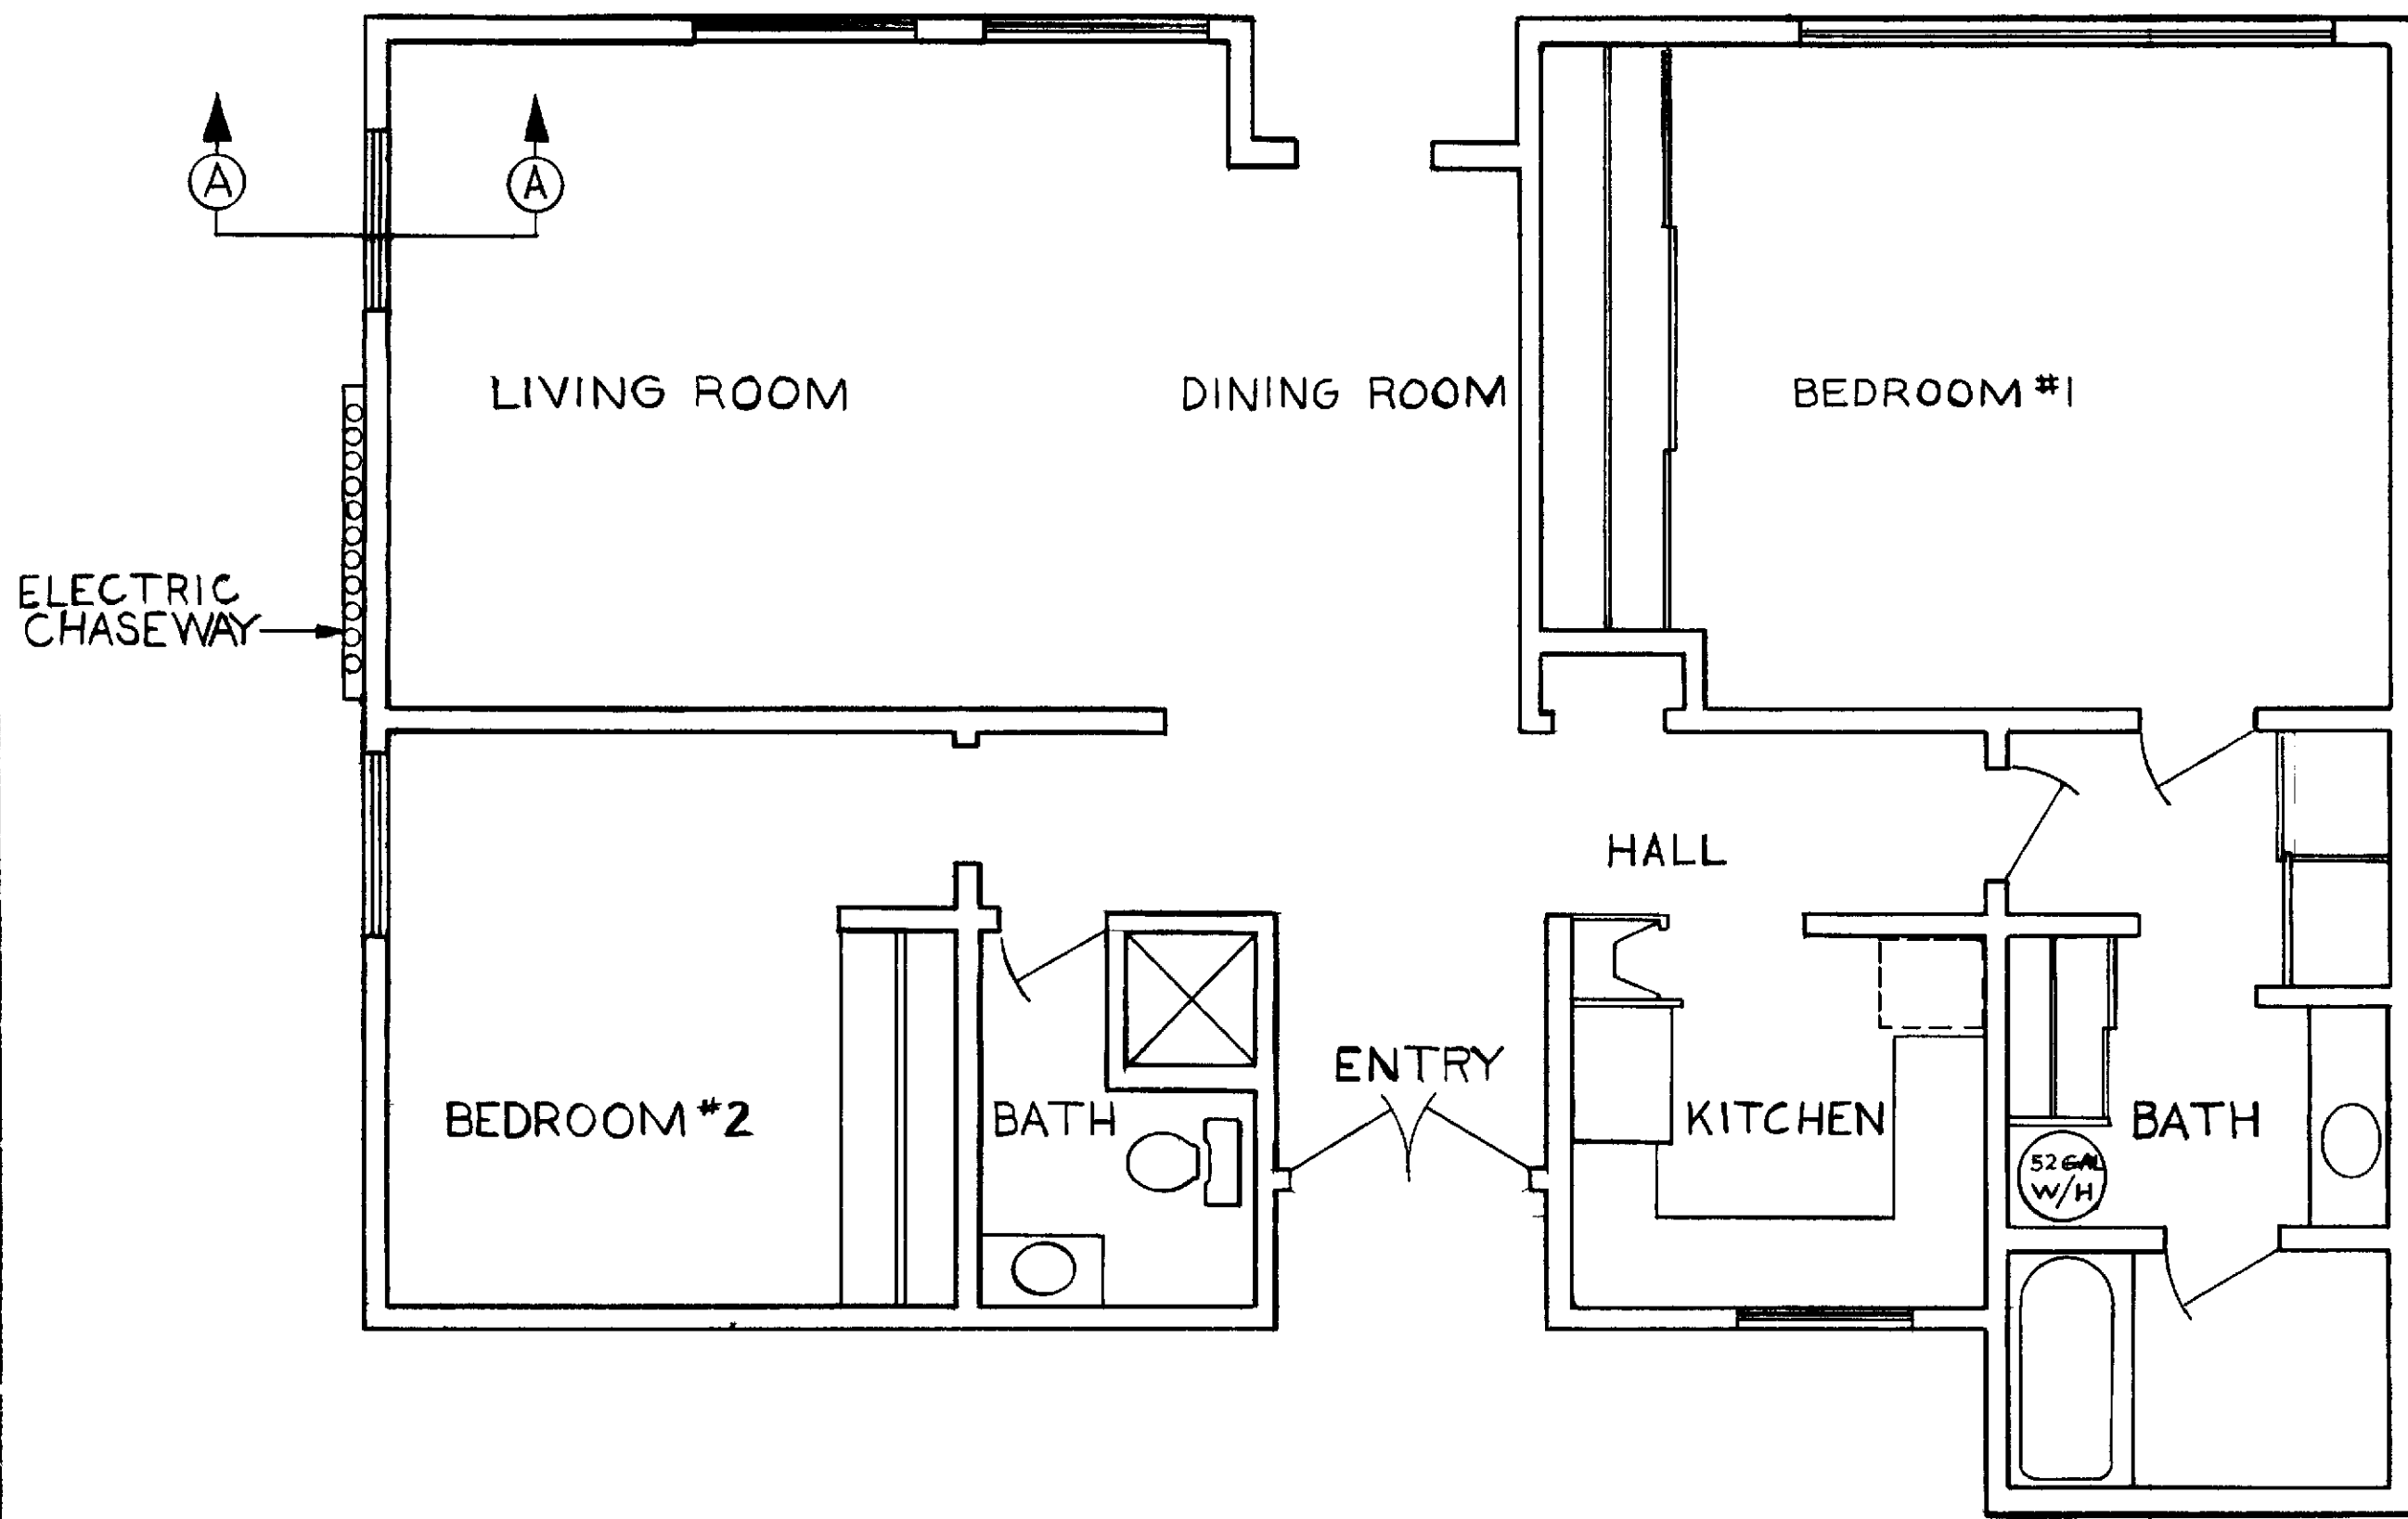

SCALE 1/4" = 1'-0"

PARTIAL FLOOR PLAN

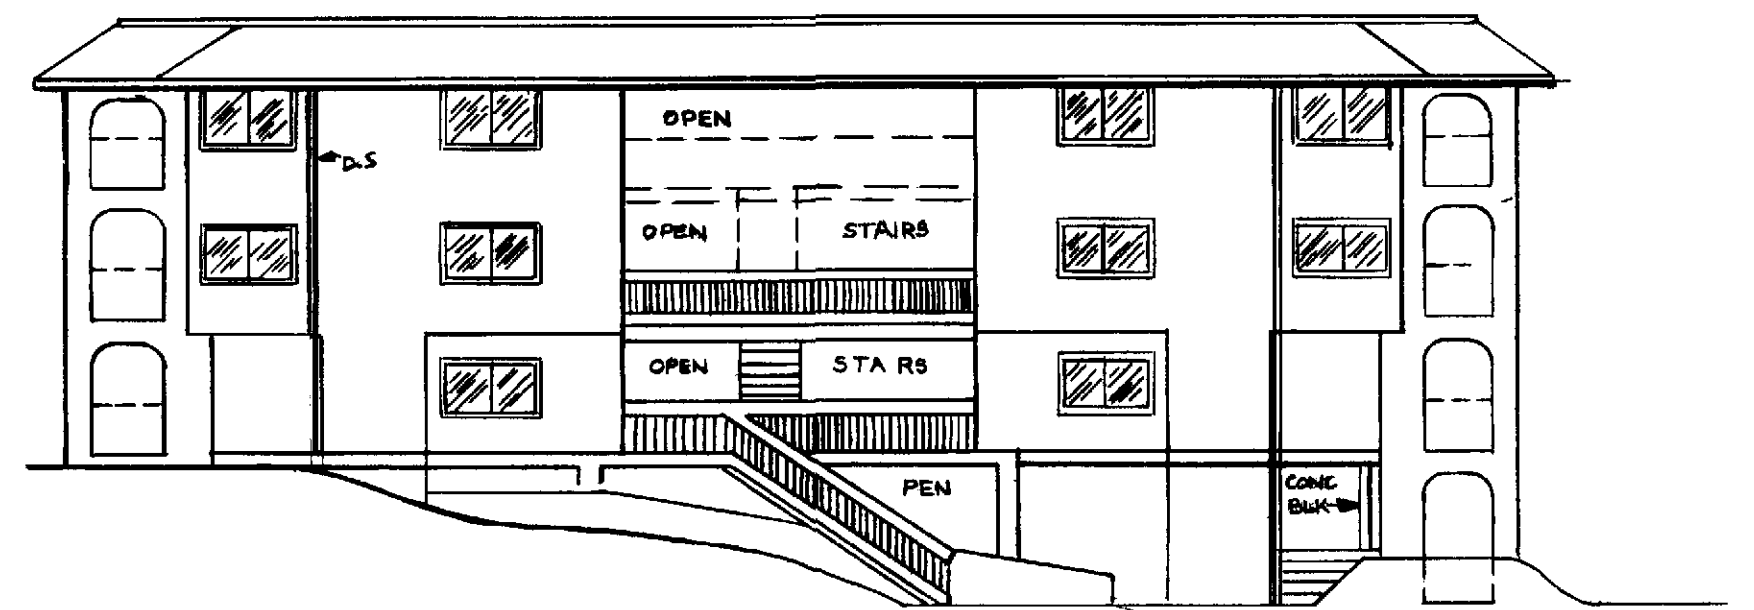

ELEVATION NO SCALE

GARDEN VILLA TB 24
 CASA DORADO SC 24
 EL MIRADOR SC 22
 END UNITS
 LIVING ROOM WINDOW ADD

PCM INC
 PO BOX 2220
 LAGUNA HILLS CA
 380-4616

LEISURE WORLD
 STANDARD PLAN
 NUMBER 85

PCM INC
 APPROVED *[Signature]*

DRAWN BY H OSBORNE