


SPECIAL 3 BEDRM, 2 BATHS

TYPICAL UNIT 3 TYPE F

UNIT F-1672 # 3 BEDRM UNIT

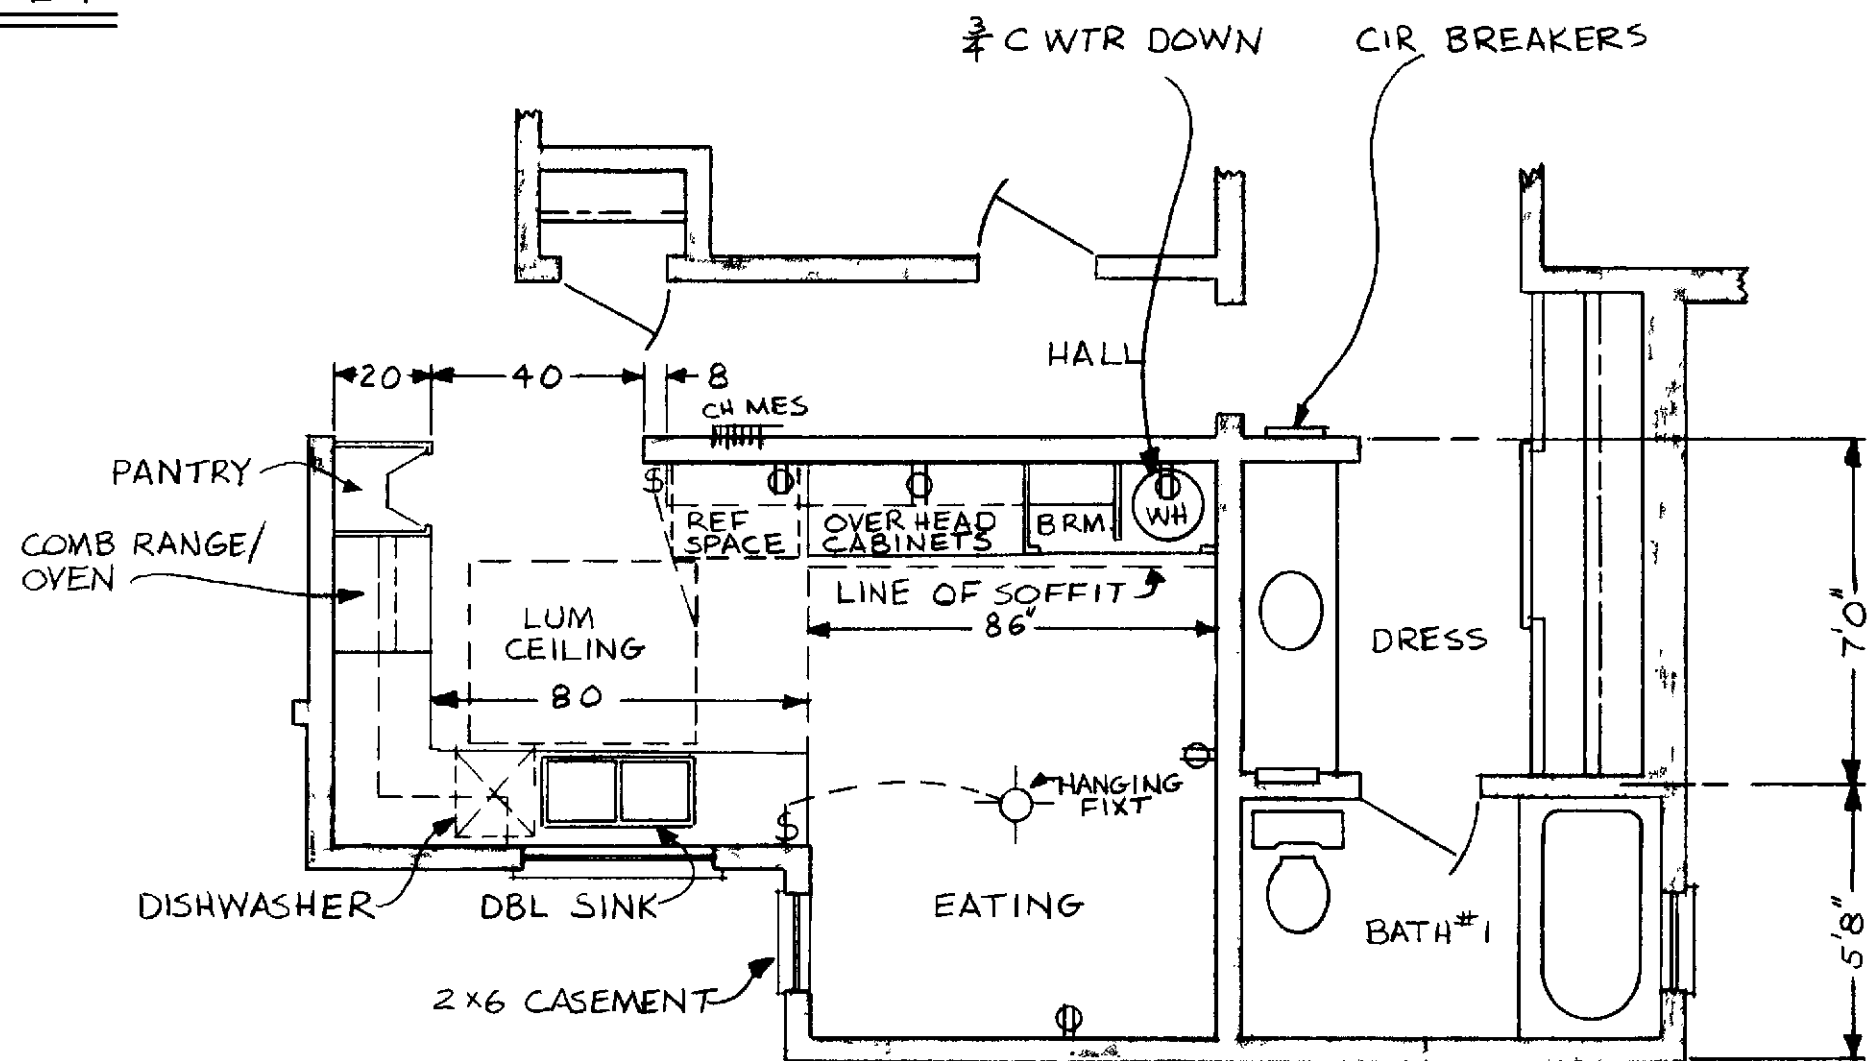

PROPOSED FLOOR PLAN

SCALE 7-10

(70-353)

NOTE


1 ALL CONSTRUCTION SHALL BE "ONE HOUR" RATED

SHEET 2 OF 2	AUG 16 1971 BFW MAY 19 1986 Redrawn CDM
BUILDING PERMIT INFORMATION	
OWNER _____	JOB ADDRESS _____

CONVERT BATH TO BRK NOOK GARDEN VILLA(TB 24) CASA DORADO 3 BEDROOM 3 BATH UNIT	
LEISURE WORLD STANDARD PLAN NUMBER 87	87
PROFESSIONAL COMMUNITY MGT APPROVED <i>[Signature]</i>	
PCM INC PO B 2220	380-4616 LAGUNA HILLS

NOTE - UNLESS OTHERWISE SPECIFIED

- 1 DIMENSIONS HAVE PREFERENCE OVER SCALE
- 2 CONTRACTOR SHALL VERIFY ALL DIMENSION AND CONDITIONS @ THE JOB SITE
- 3 ALL PHASES OF CONGT SHALL CONFORM W/THE CURRENT EDITION OF THE U.B.C AND/OR LOCAL AND STATE CODES
- 4 ALL FRAMNG LUMBER SHALL BE STANDARD GRADE OR BETTER
- 5 ALL EXTERIOR OPENINGS SHALL HAVE APPROVED G.I FLASHNG
- 6 CONTRACTOR & SUB-CONTRACTORS SHALL VISIT THE JOB SITE AND BECOME FAMILIAR W/ALL CONDITIONS PRIOR TO SUBMISSION OF ANY BIDS
- 7 UPON COMPLETION OF THE JOB THE CONTRACTOR SHALL REMOVE ALL DEBRIS AND EXCESS MATERIALS AND LEAVE ALL AREAS OF WORK BROOM CLEAN

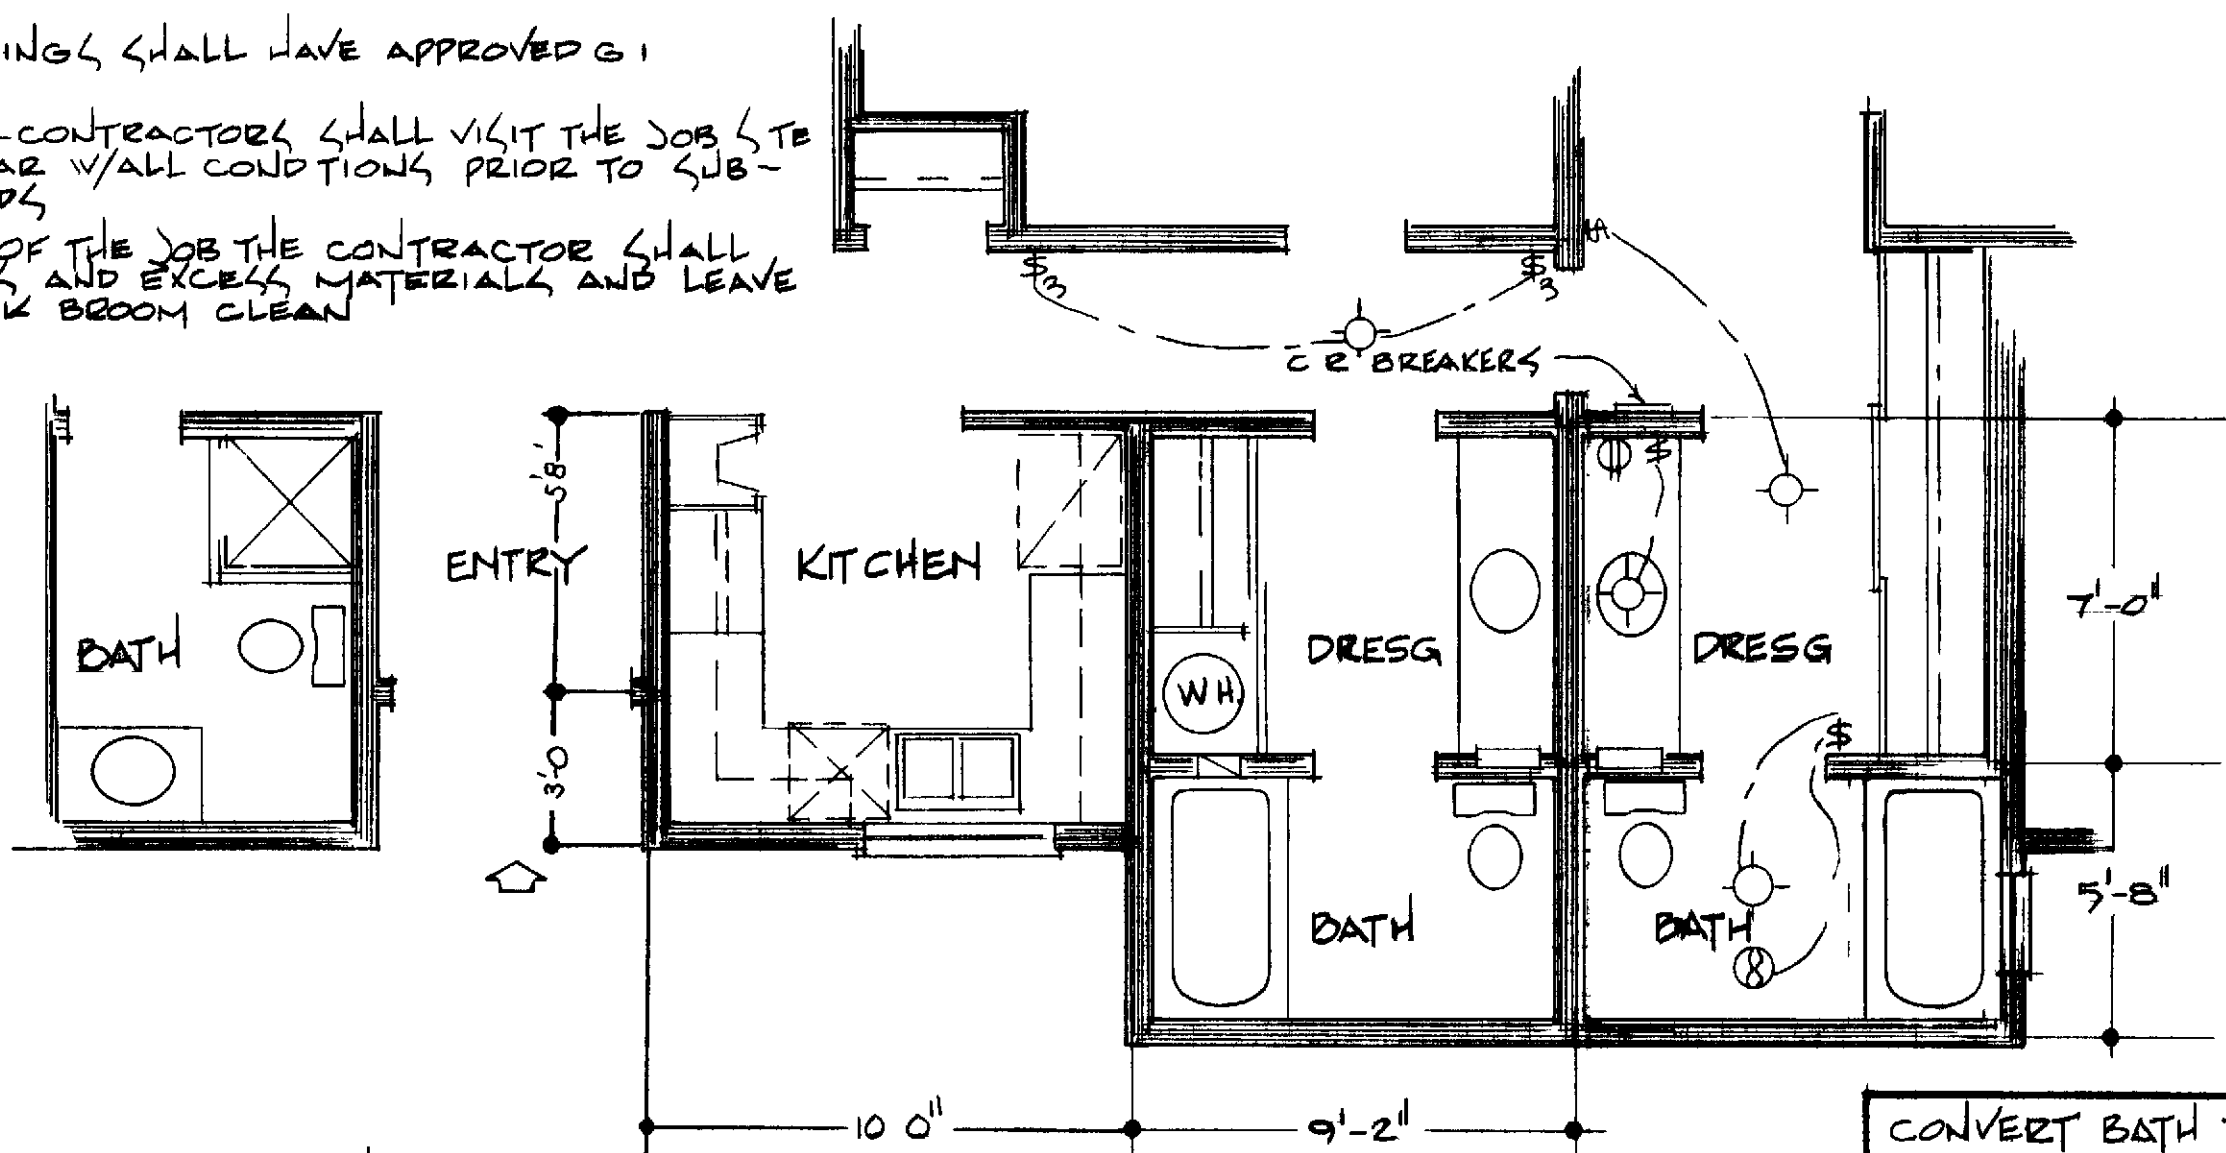

EXISTING FLOOR PLAN
SCALE 1/4" = 1'-0"

(70-353)

SHEET 1 OF 2	AUG 16 1971 BFW
BUILDING PERMIT INFORMATION	
OWNER _____	JOB ADDRESS _____

CONVERT BATH TO BRK NOOK GARDEN VILLA(TB 24) CASA DORADO EL MIRADOR(S.C. 22)	
LEISURE WORLD STANDARD PLAN NUMBER 87	87
PROFESSIONAL COMMUNITY MGT APPROVED <i>[Signature]</i>	
PCM INC P.O. B 2220	380-4616 LAGUNA HILLS