
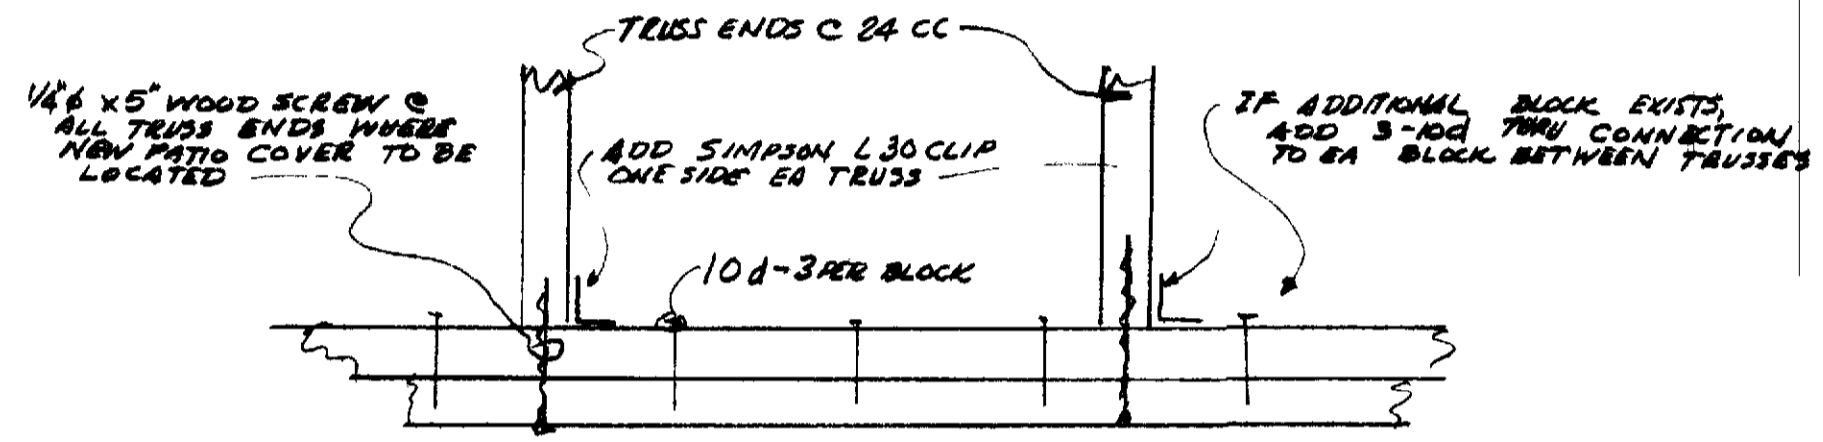


NOTE UNLESS OTHERWISE SPECIFIED


- 1 DIMENSIONS HAVE PRECEDENCE OVER SCALE
- 2 CONTRACTOR SHALL VERIFY ALL DIMENSIONS AND CONDITIONS @ EACH JOB SITE
- 3 PATIO COVER CANOPY SUPPORTING MEMBERS GUTTER & DOWNSPOUT SHALL BE ALUM W/ GALV ENAMEL FINISH
- 4 ALL PHASES OF CONSTRUCTION SHALL COMPLY WITH THE CURRENT EDITION OF THE UBC AND/OR STATE AND LOCAL CODES
- 5 CONTRACTOR SHALL SECURE AND PAY FOR ALL PERMITS REQD BY THE ORANGE CO DEPT OF BUILDING AND SAFETY AND THE LEISURE WORLD FOUNDATION
- 6 UPON COMPLETION CONTRACTOR SHALL REMOVE ALL DEBRIS AND EXCESS MATERIALS AND LEAVE ALL AREAS OF WORK BROOM CLEAN
- 7 PATIO COVER FABRICATOR SHALL FURNISH BUILDING OFFICIAL WITH CALCULATIONS AND SHOP DRAWINGS SIGNED BY CIVIL OR STRUCTURAL ENGINEER LICENSED IN CALIFORNIA SUCH CALCULATIONS SHALL CONSIDER BOTH VERTICAL LOADING AND LATERAL RESISTANCE CONNECTION TO EXISTING CONSTRUCTION SHALL BE BASED UPON A MIN LOAD OF LL 10 PFT PLUS DL 5 PFT
- 8 CHECK ICB PLANS PROVIDED BY CONTRACTOR

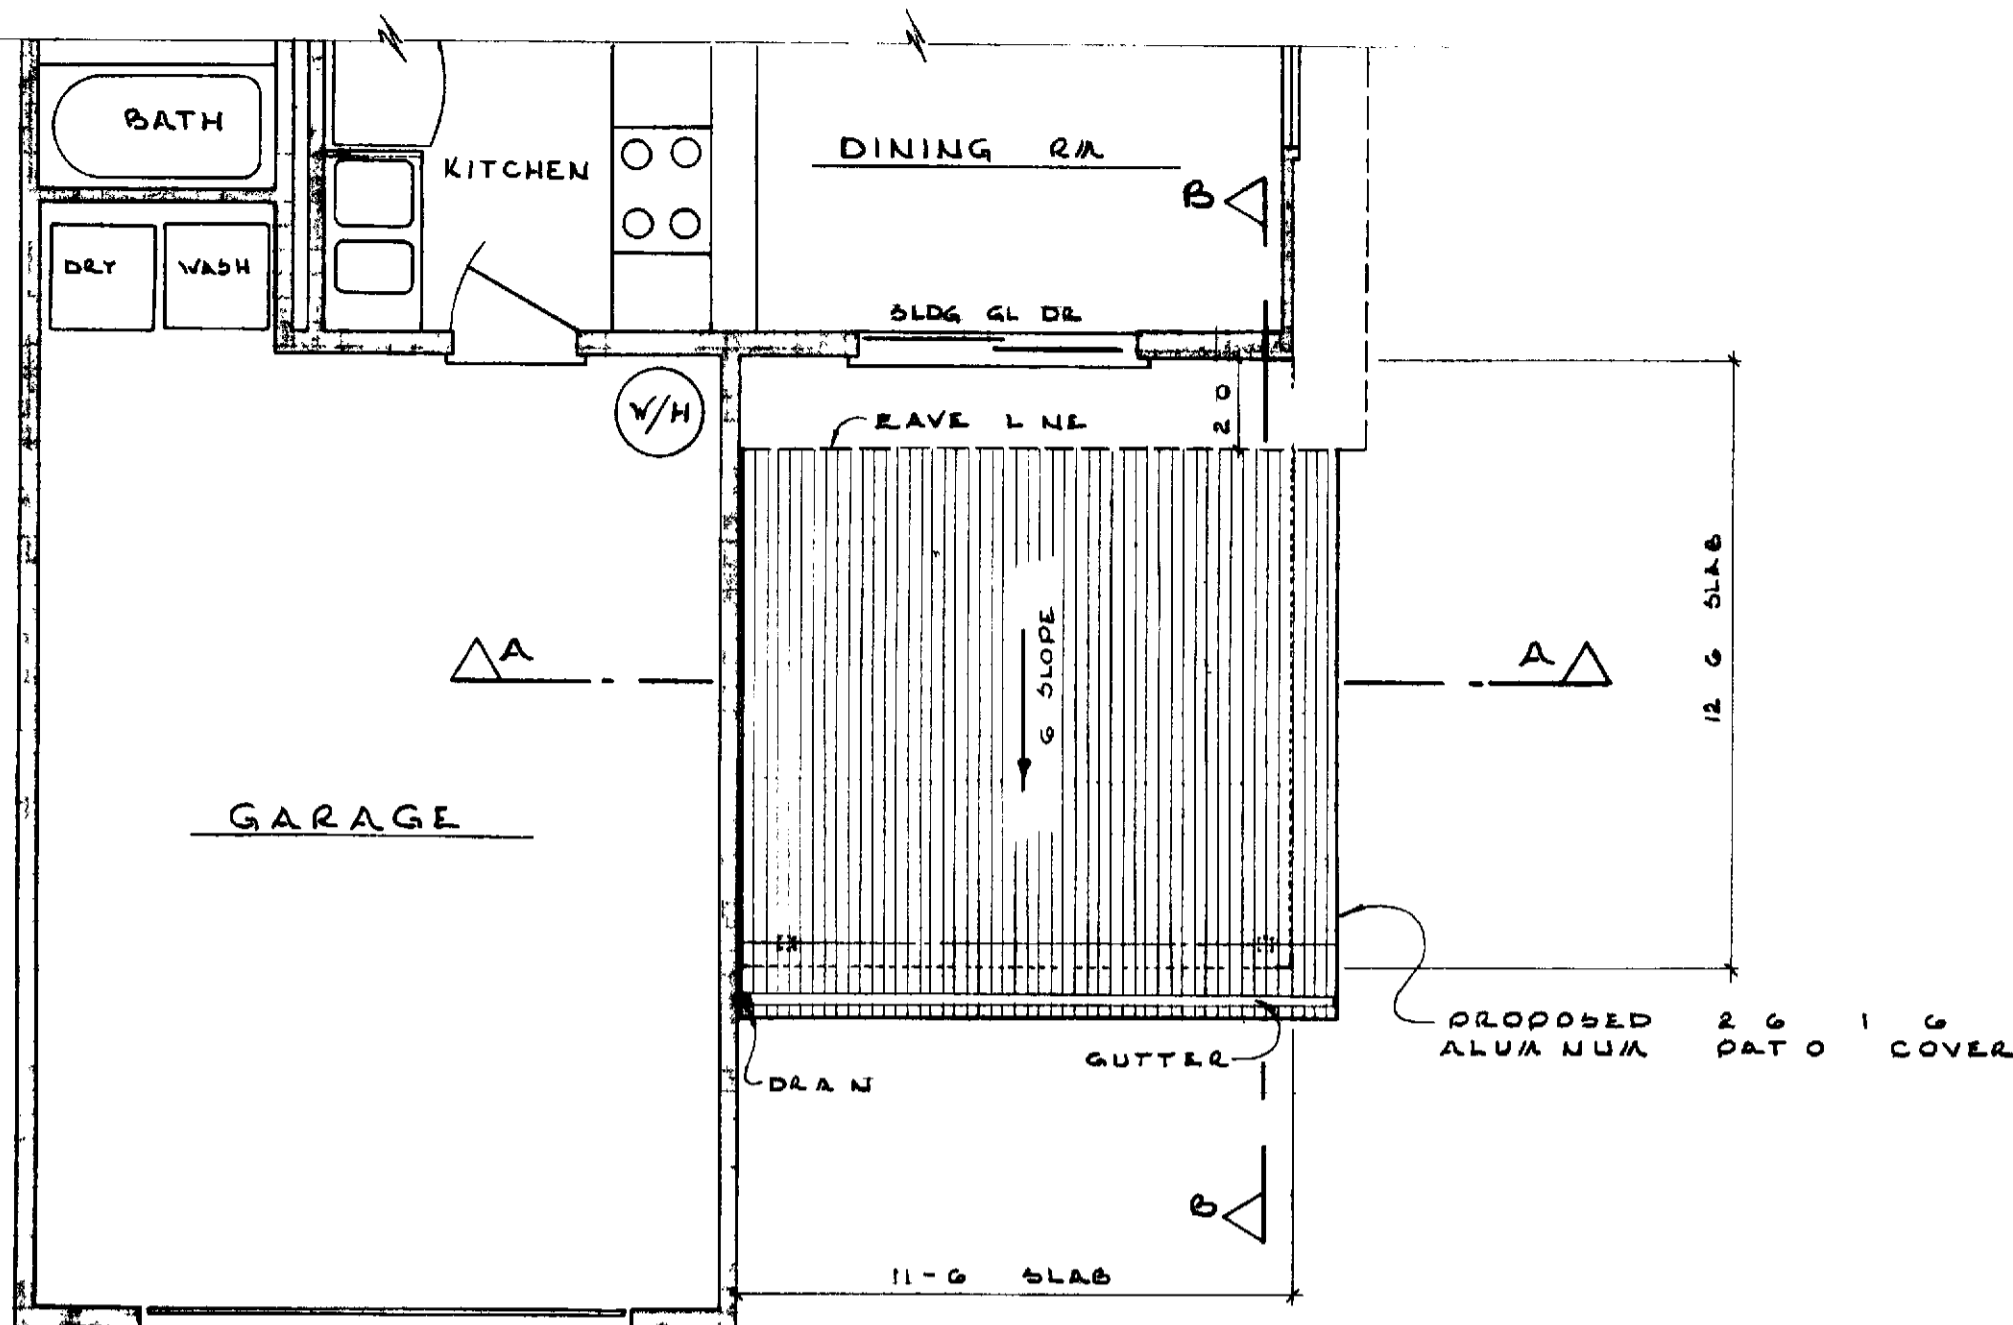

PATIO CONNECTIONS BY OTHERS - SPACING SHALL NOT EXCEED 16 CC - SEE NOTE 7


PARTIAL FLOOR PLAN

SCALE 1/4" = 0'

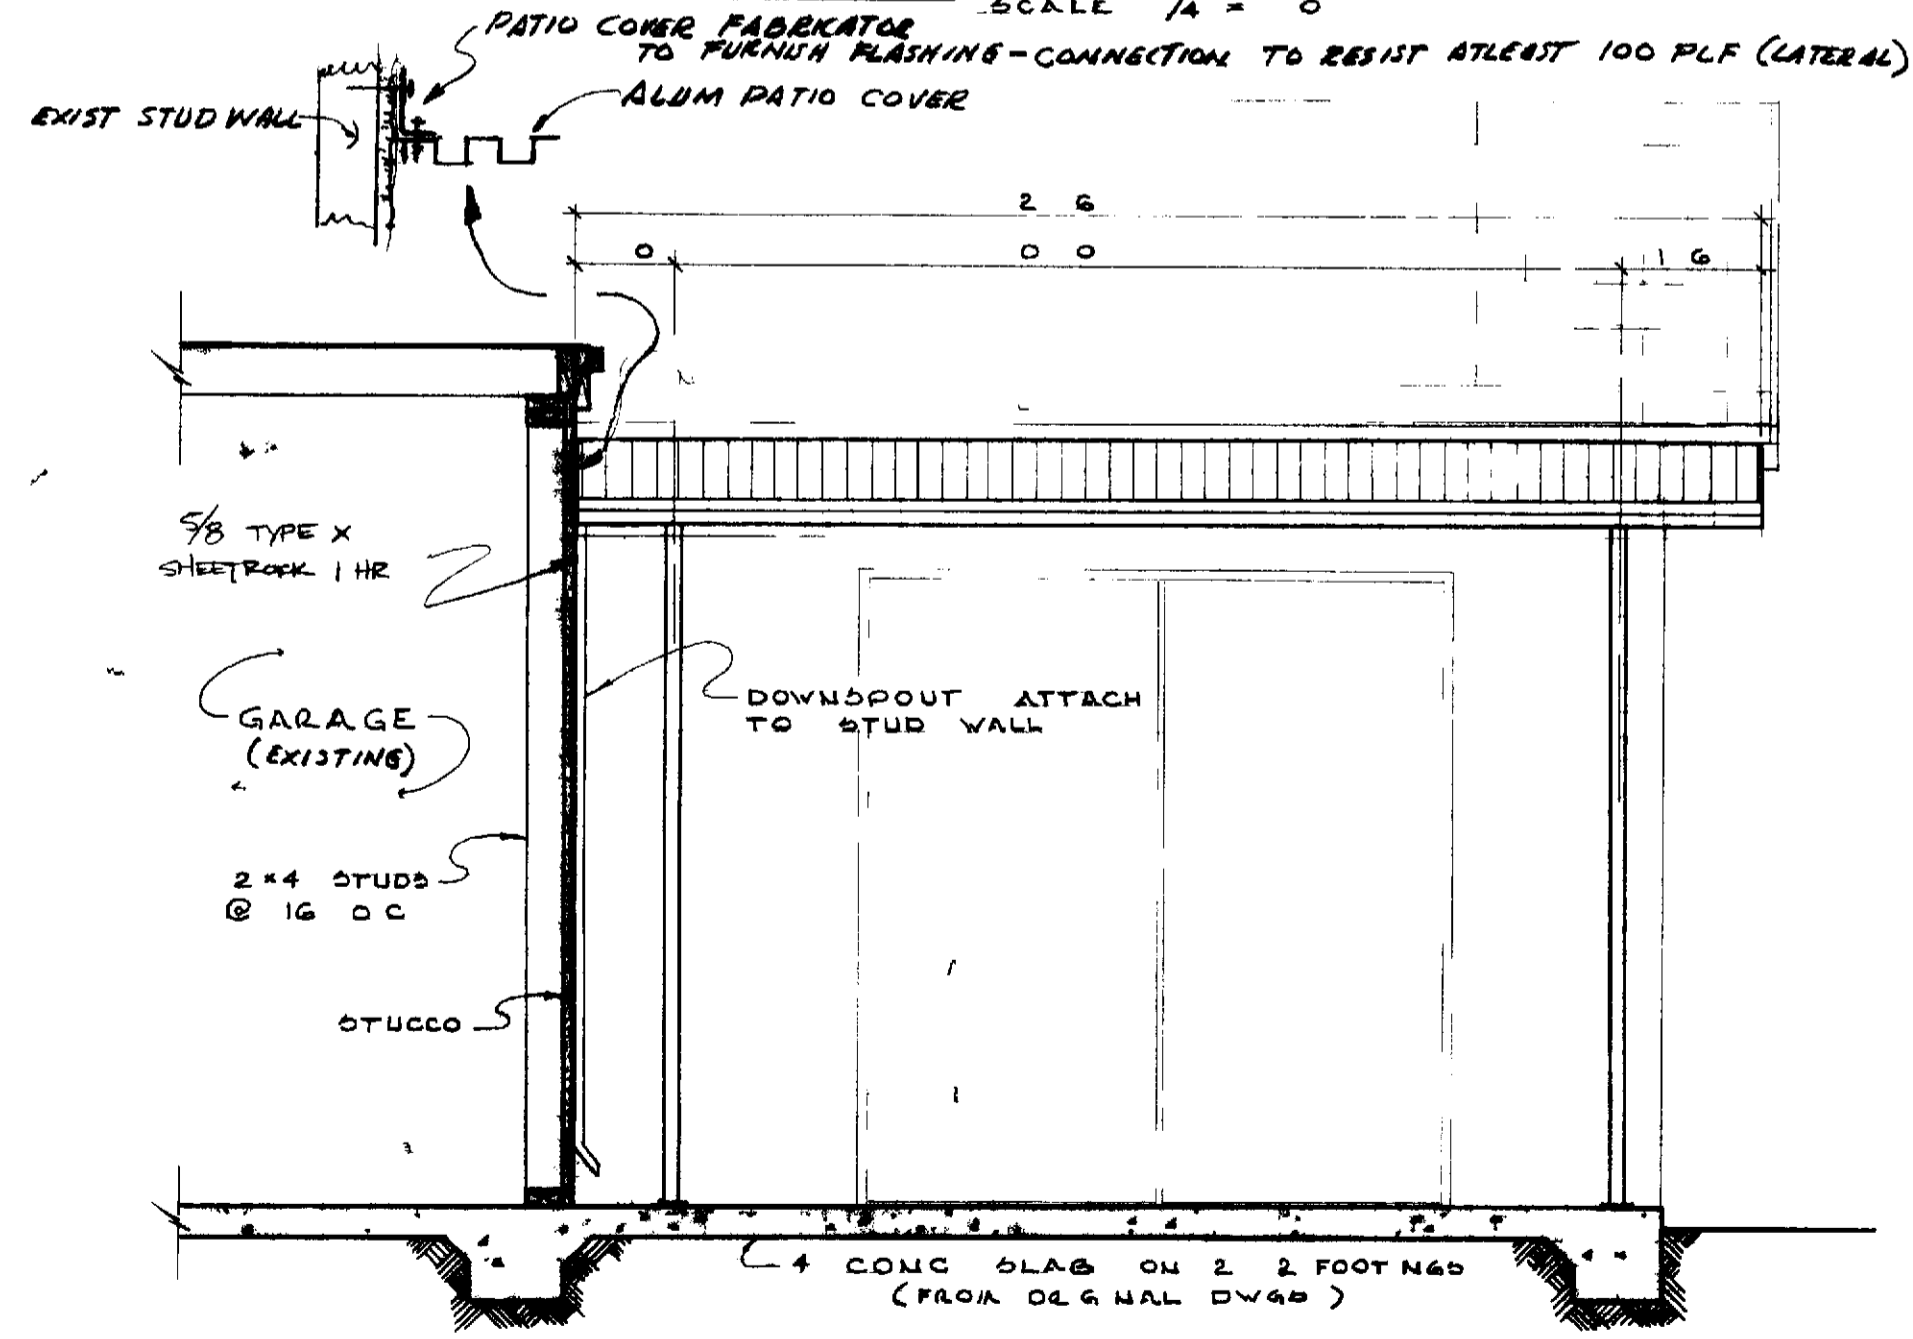

SECTION A-A

SCALE 1/2" = 0'

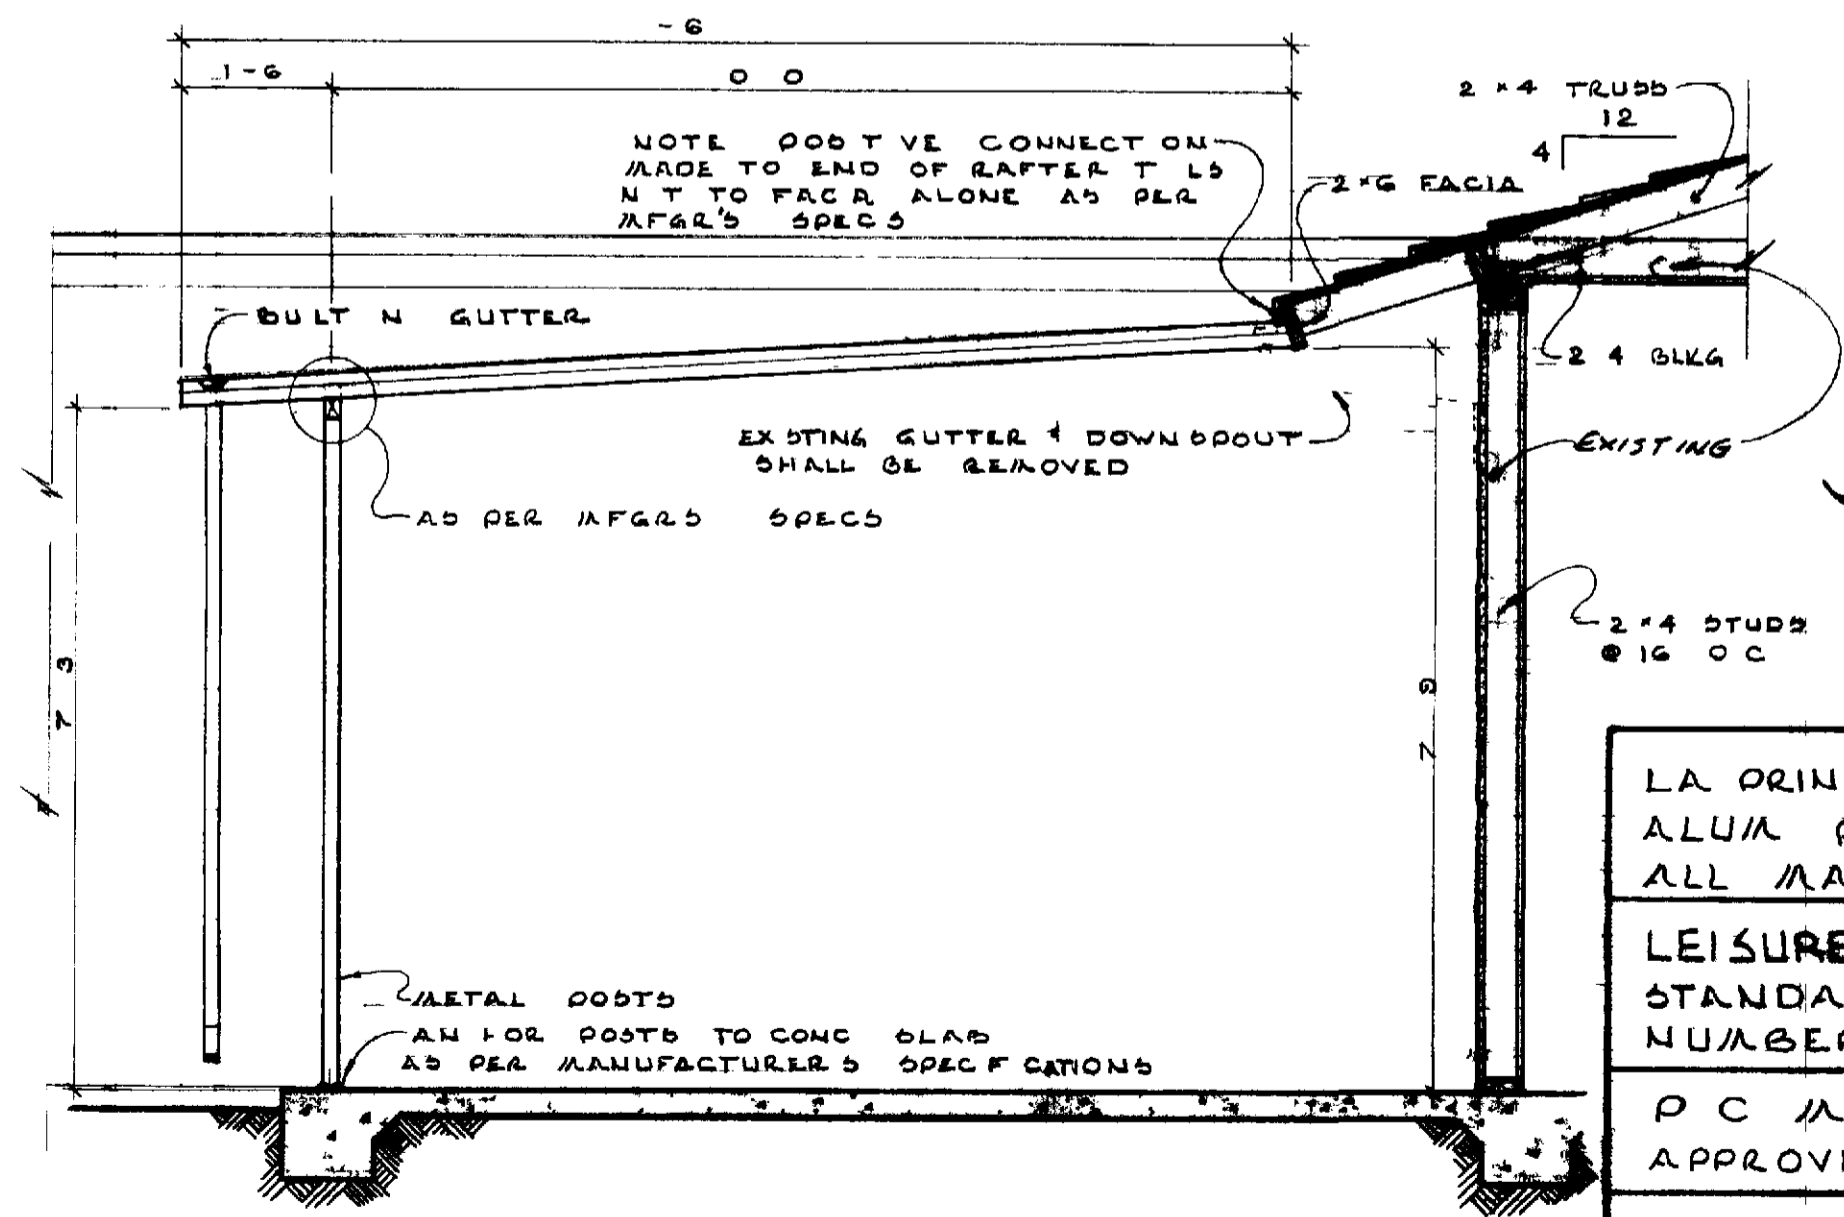

SECTION B-B

SCALE 1/2" = 0'



Dennis D. Smith

LA PRINCESSA (PLAN 41)	
ALUM PATIO COVER	
ALL MANOR	
LEISURE WORLD	
STANDARD PLAN	
NUMBER	
PCM INC	APPROVED <i>Ang White</i>
PCM INC	380-4618
POB 2280	LAGUNA HILLS
DRWN BY DENNIS SMITH	
DATE 7-9-73	

79-412A