

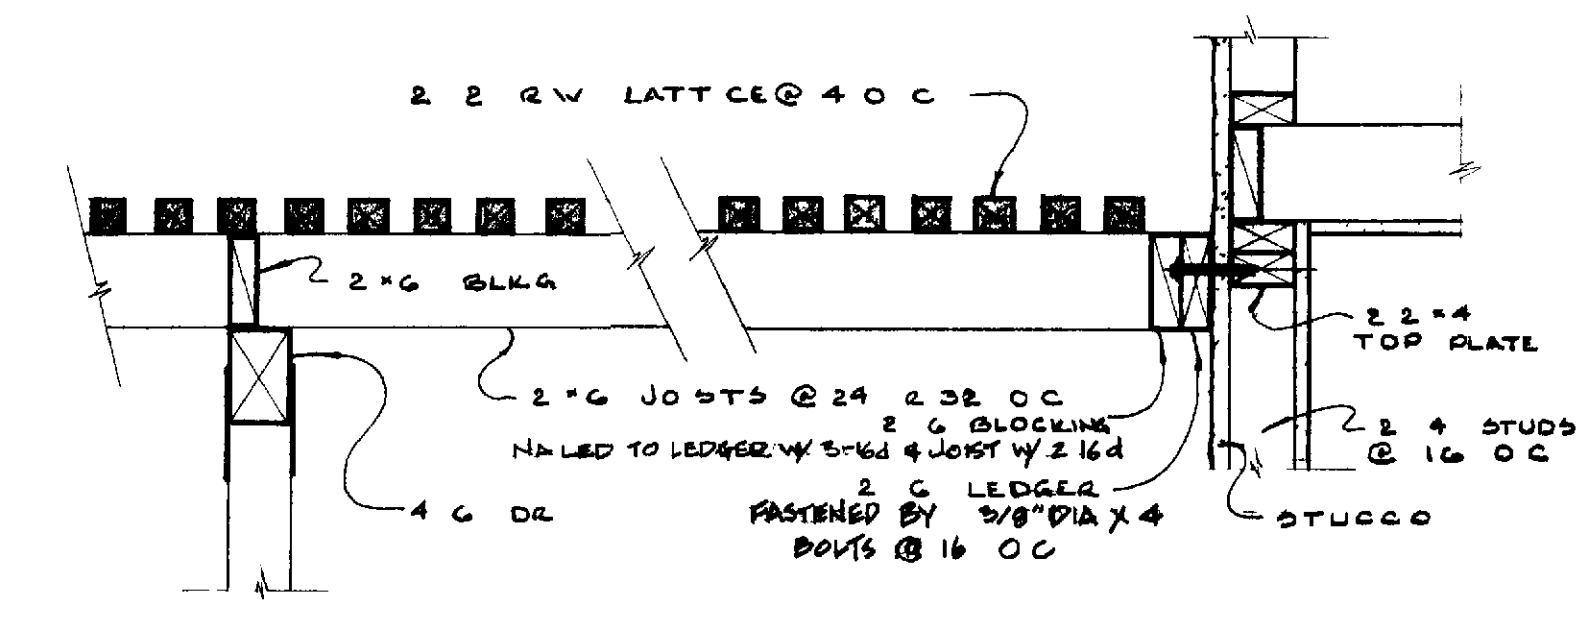


PARTIAL FLOOR PLAN
SCALE 1/4" = 0'

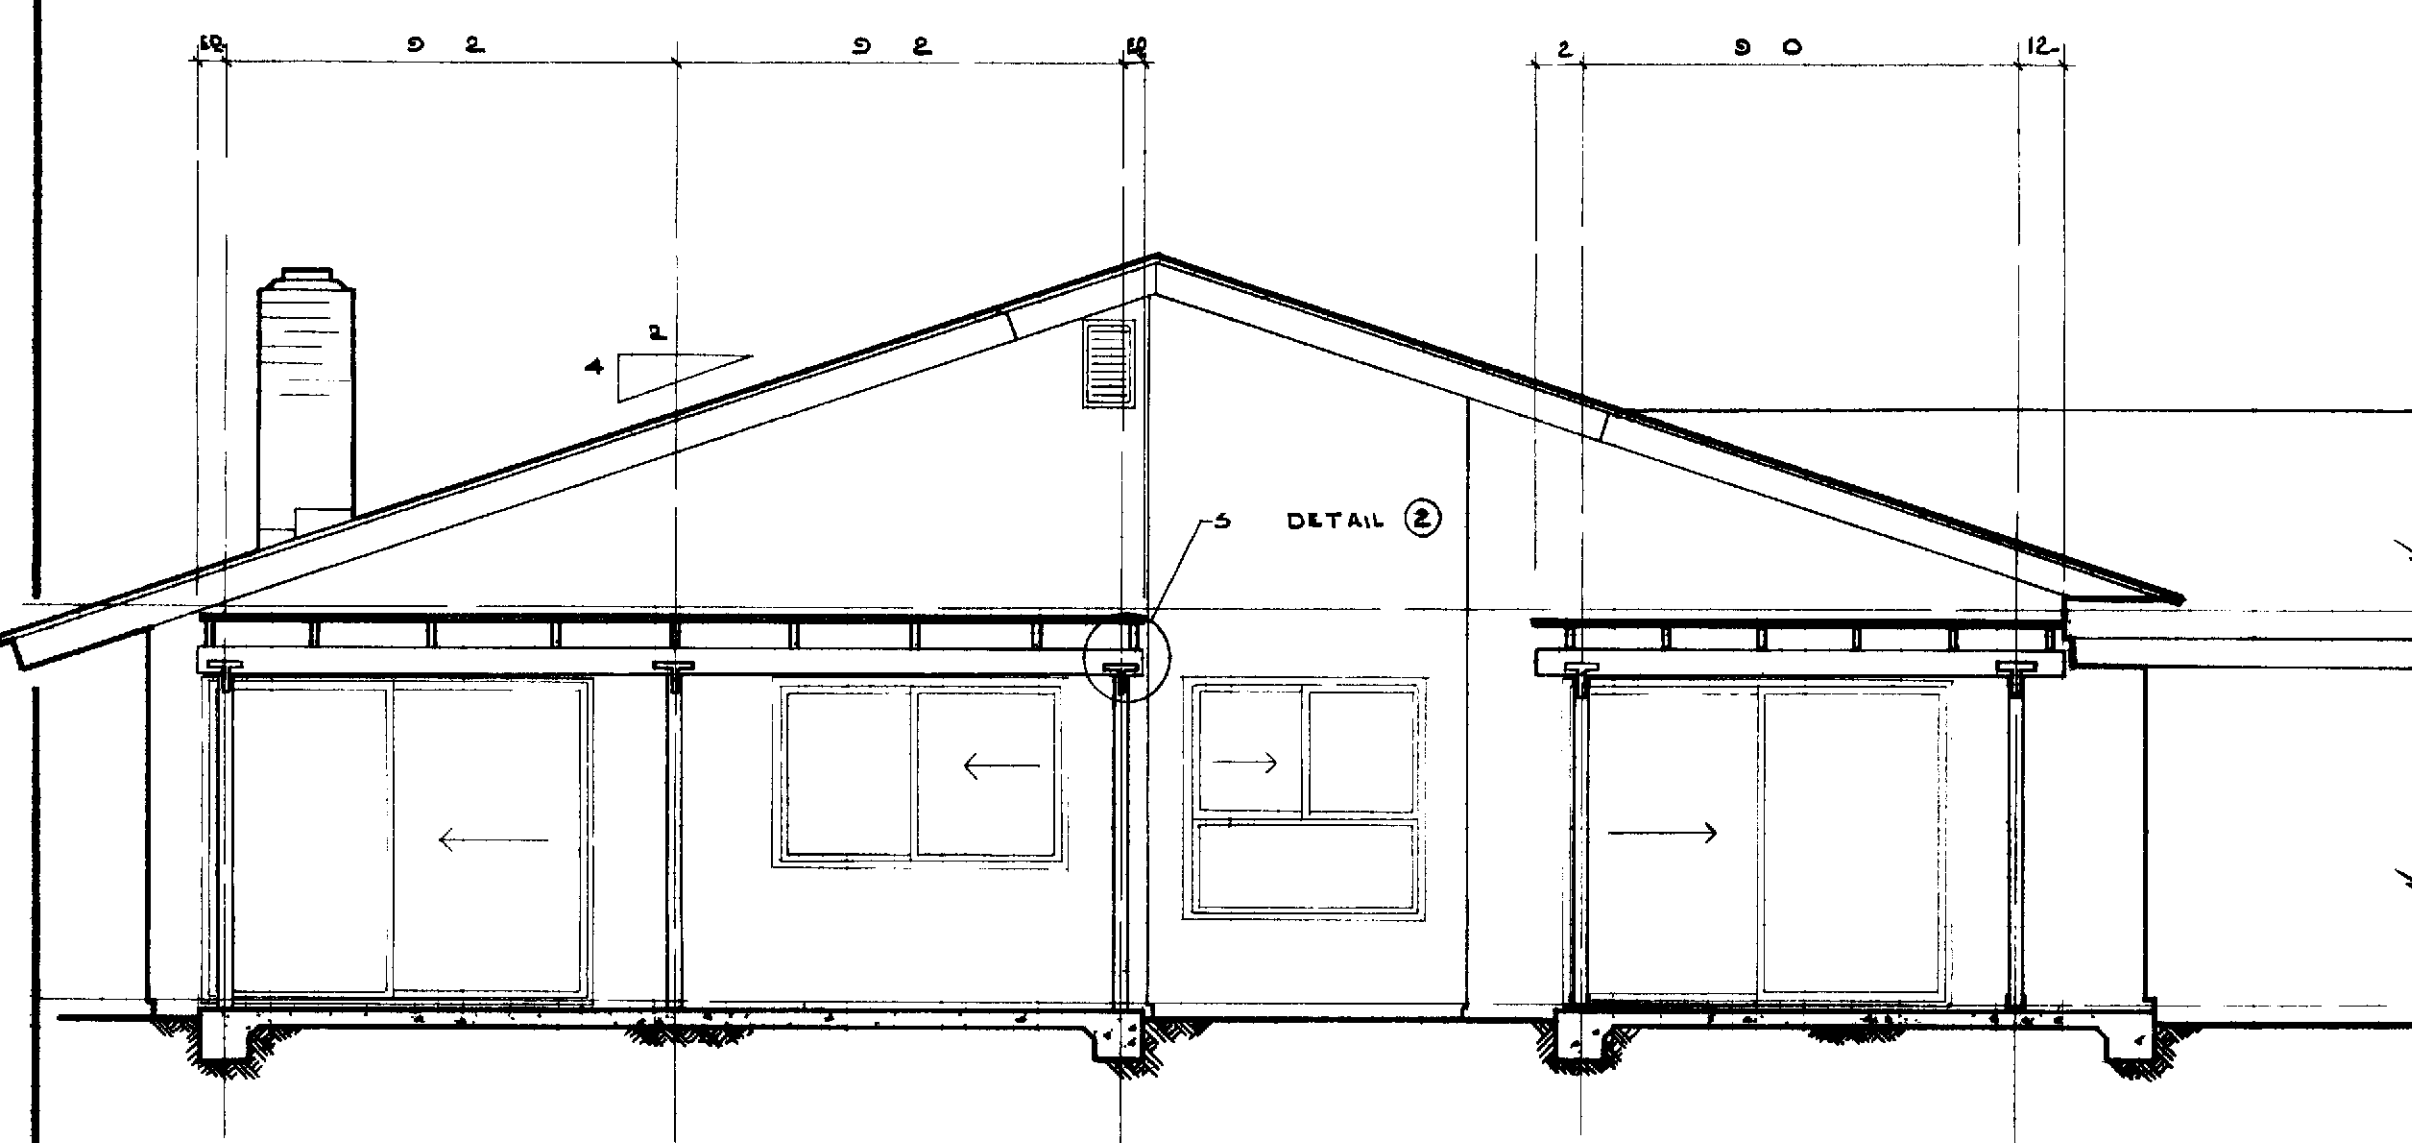


DETAIL 1
SCALE = 0

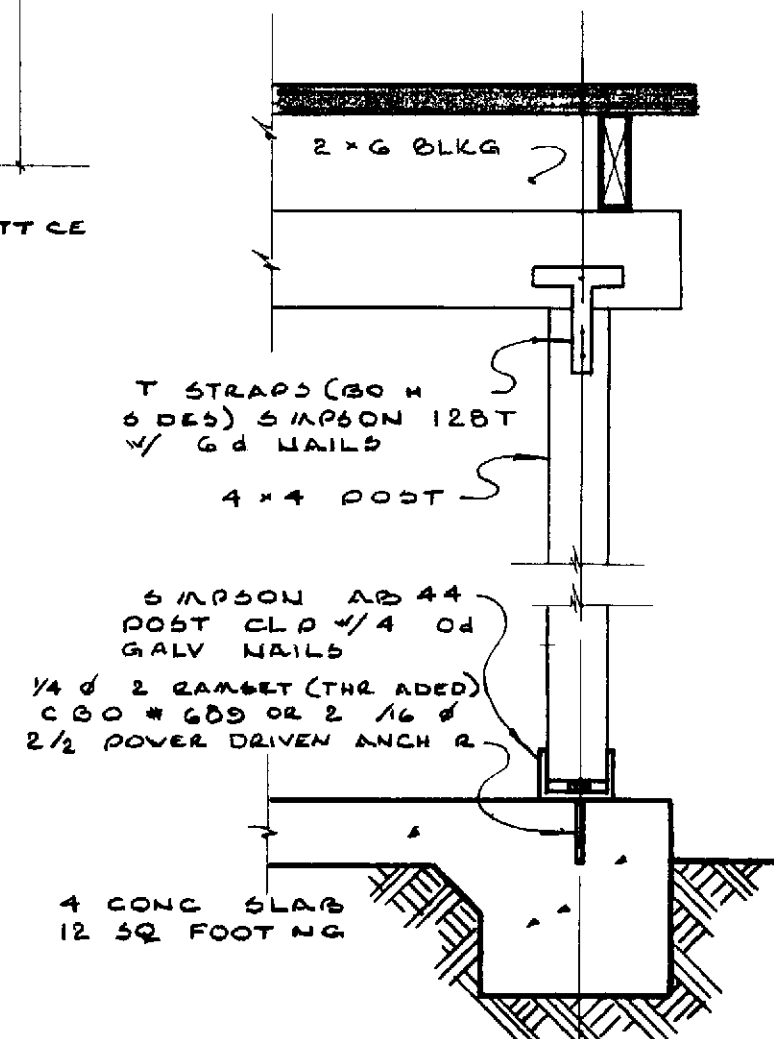

DETAIL 2
SCALE 1/2" = 0

- GENERAL NOTES**
- 1 DIMENSIONS HAVE PRECEDENCE OVER SCALE
 - 2 CONTRACTOR SHALL VERIFY ALL DIMENSIONS AND CONDITIONS @ EACH JOB SITE
 - 3 ALL PHASES OF CONSTRUCTION SHALL COMPLY WITH THE CURRENT EDITION OF THE UBC &/OR STATE & LOCAL CODES
 - 4 ALL WOOD MEMBERS SHALL BE STAINED TO MATCH EXISTING TRIM METAL SHALL BE PAINTED FLAT BLACK
 - 5 CONTRACTOR SHALL SECURE AND PAY FOR ALL PERMITS REQUIRED BY PC/M/NC AND THE ORANGE COUNTY DEPT OF BLDG & SAFETY
 - 6 UPON COMPLETION THE CONTRACTOR SHALL REMOVE ALL DEBRIS AND EXCESS MATERIAL AND LEAVE ALL AREAS OF WORK BROOM/CLEAN
 - 7 VERTICAL FRAMING SHALL BE STUD GRADE OR BETTER HORIZONTAL FRAMING SHALL BE #2 DF-L OR BETTER

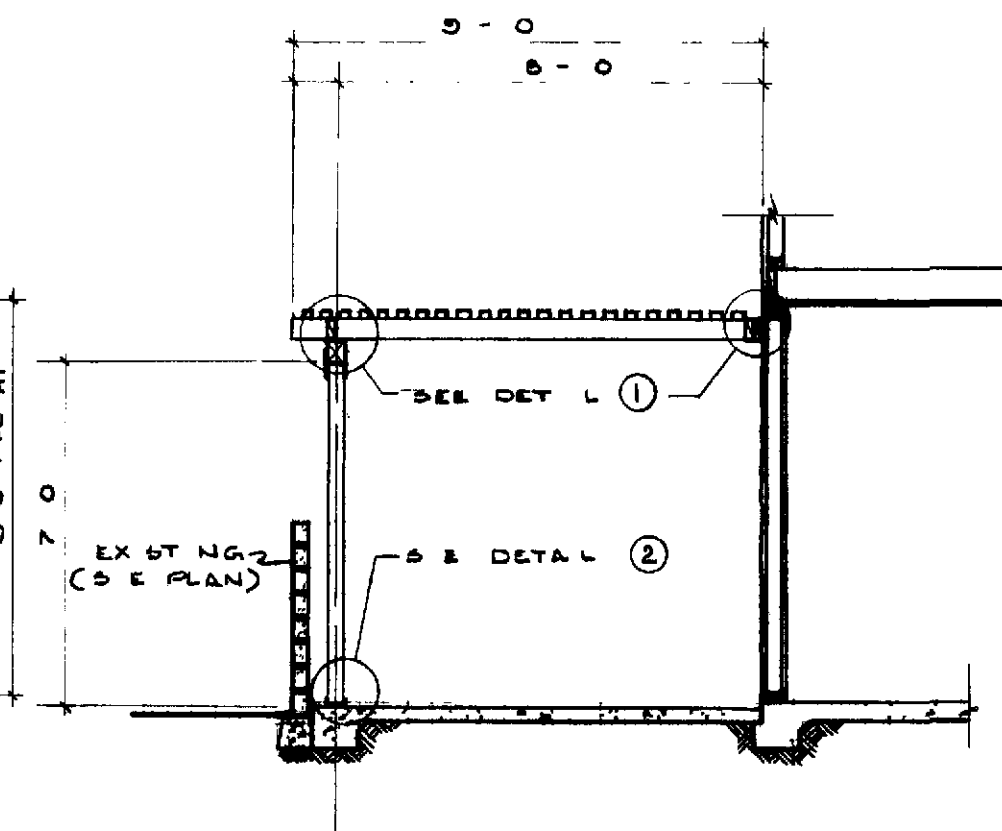

SECTION A-A
SCALE 1/4" = 0'

OPEN LATTICE PATIO COVER
VILLA TERRAZA & COLOMBIA
(PLC 104 C 10R) A B C

LEISURE WORLD
STANDARD PLAN
NUMBER 150 **150**

PCM INC
APPROVED *Jerry White*

PCM INC 380-7616
POB 2220 LAGUNA HILLS

DRWN BY DENNIS VILLIS
DATE 8 2 73 1 OF 1

70 408