


- GENERAL NOTES**
- 1 DIMENSIONS HAVE PRESEDENCE OVER SCALE
  - 2 CONTRACTOR SHALL VERIFY ALL DIMENSIONS & CONDITIONS @ JOB SITE
  - 3 ALL PHASES OF CONSTRUCTION SHALL COMPLY WITH CURRENT ED OF THE UBC AND/OR STATE & LOCAL CODES
  - 4 CONTRACTOR SHALL SECURE AND PAY FOR ALL PERMITS REQD BY THE OC DEPT OF BLDG AND SAFTY AND BY PCM
  - 5 UPON COMPLETION CONTRACTOR SHALL REMOVE ALL DEBRIS & EXCESS MATERIALS AND LEAVE ALL AREAS OF WORK BROOM CLEAN
  - 6 INTERIOR & EXTERIOR WALL MUST BE PATCHED & REPAINTED TO MATCH EXISTING FINISHES
  - 7 THIS PLAN USEABLE FOR SINGLE SKYLIGHT & WINDOW PLANS AND/OR ANY COMBINATION THERE-OF PERMITTED BY PCM

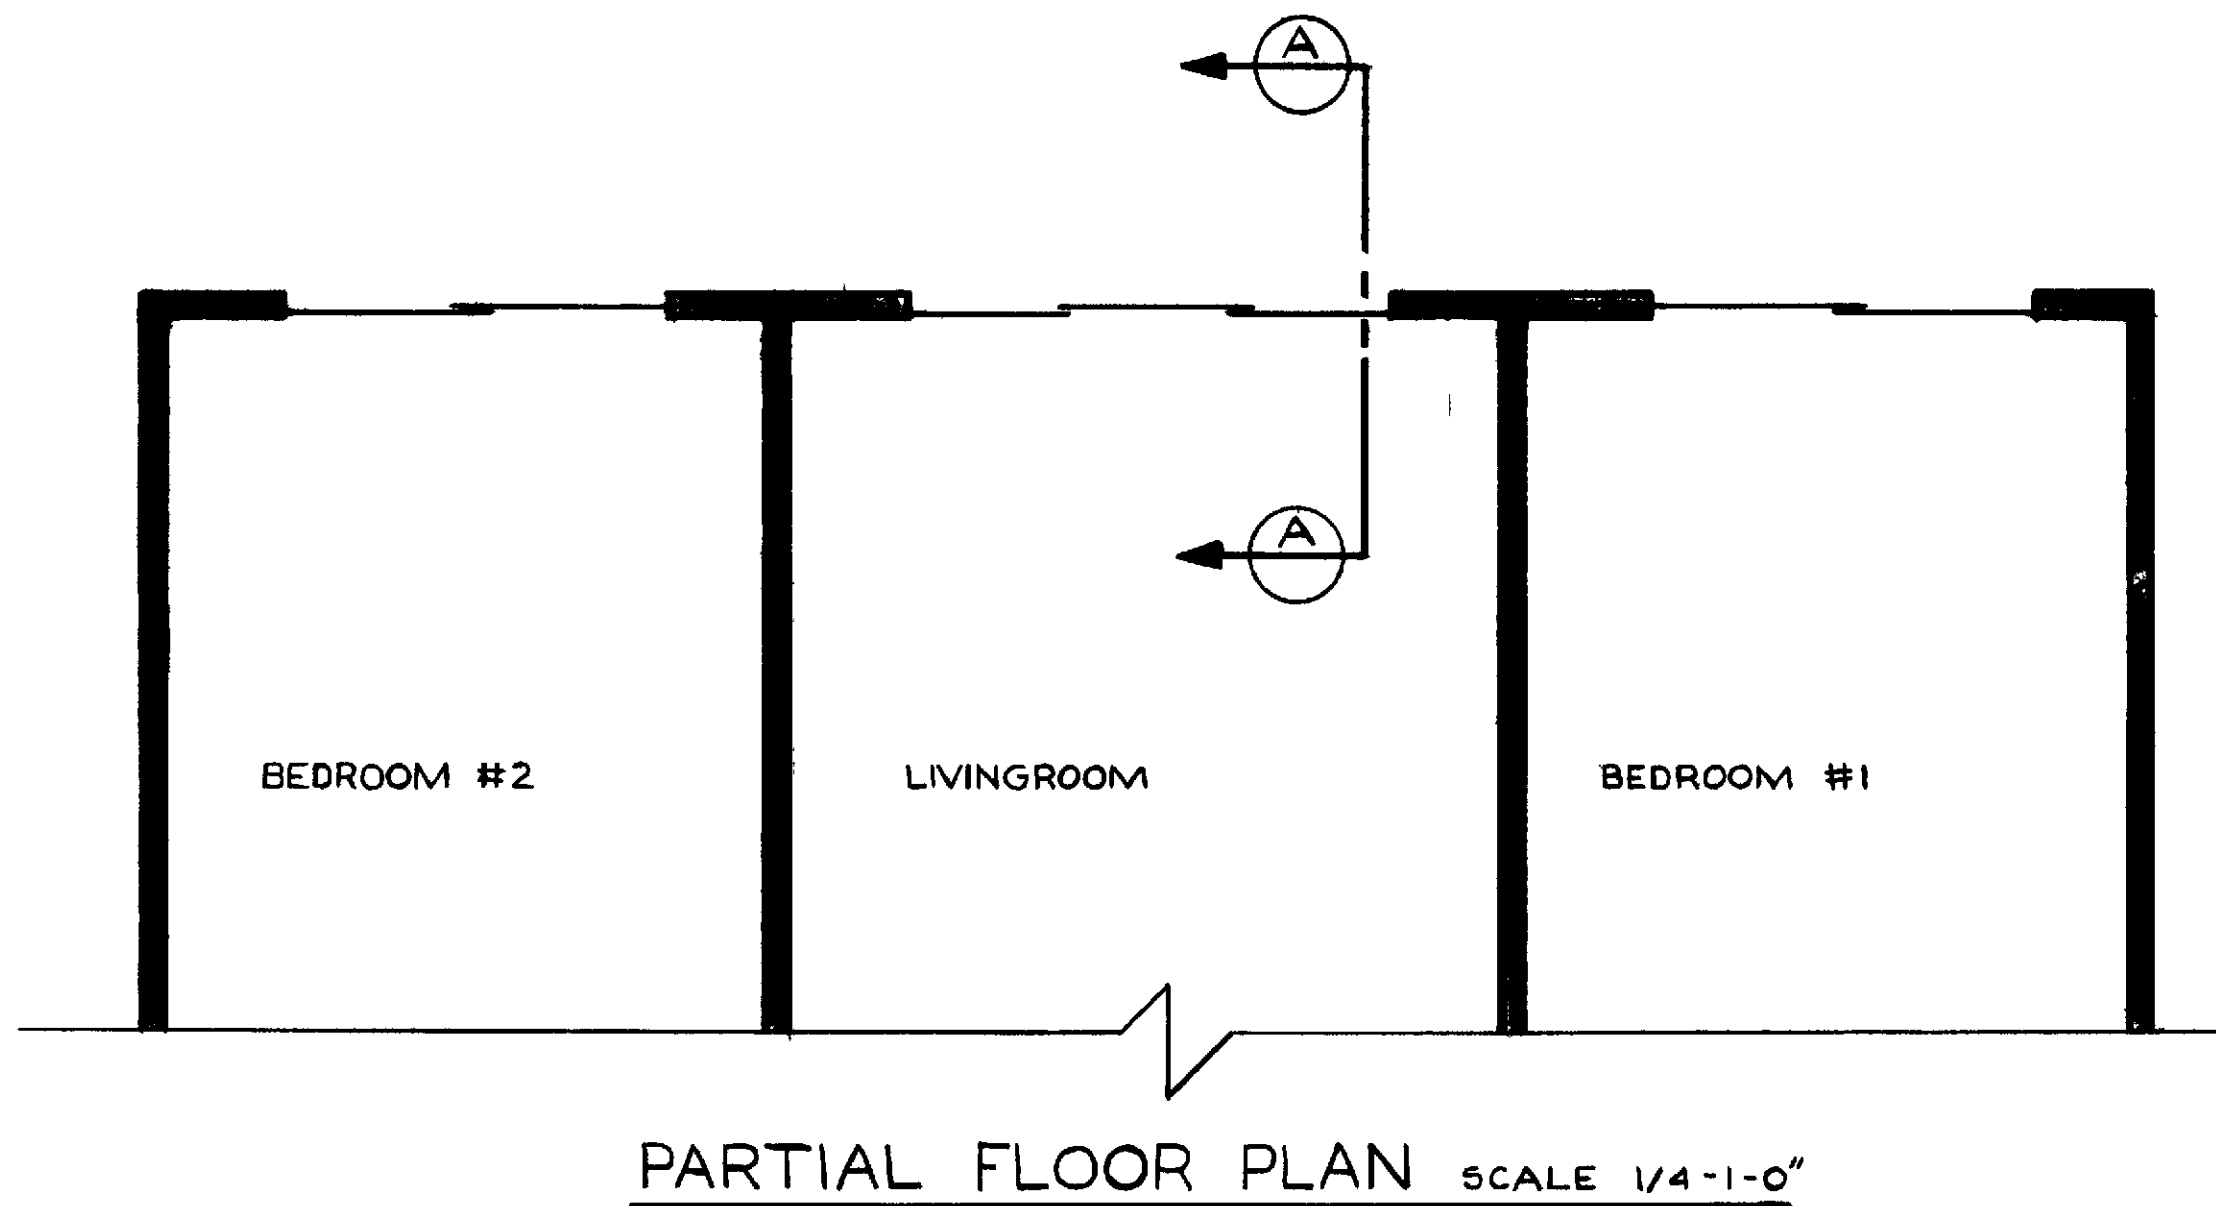

LIV RM WINDOW ADD		167
VILLA REPOSA		
APPROVED BY _____	LEISURE WORLD STANDARD PLAN	167
DRAWN BY: HANS OSBORNE	PCM INC PO BOX 2220 LAGUNA HILLS, CA	
DATE 12 17 84	REV	