
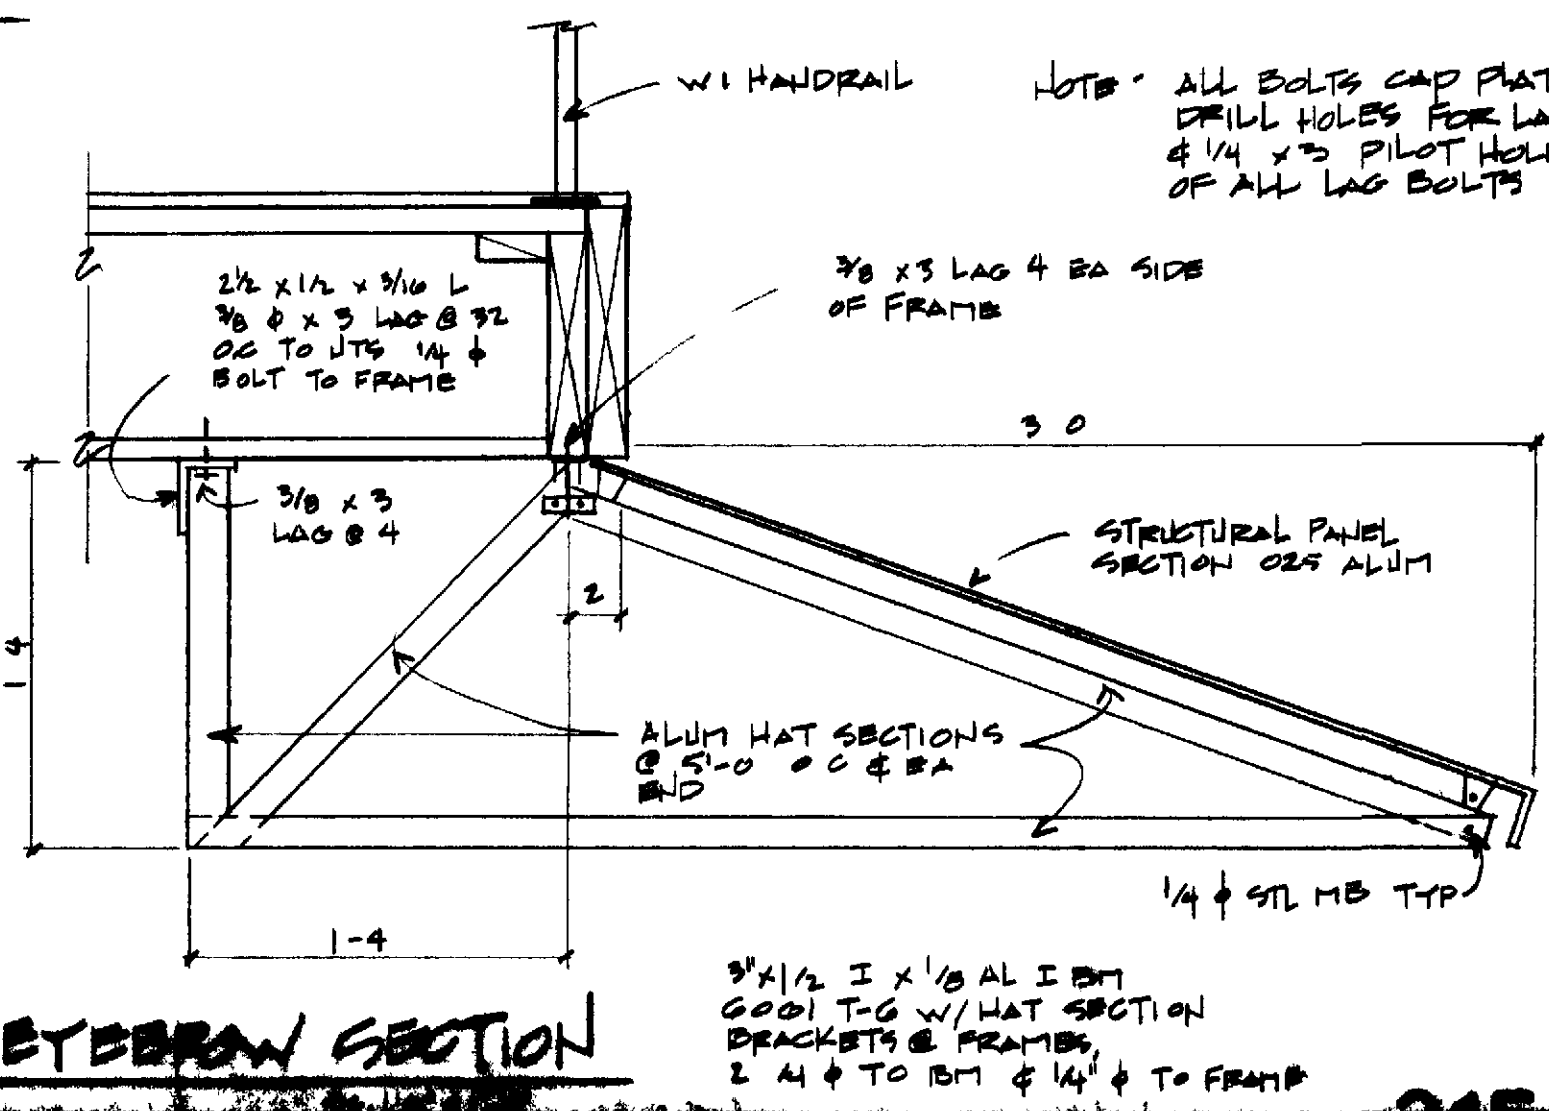


- NOTES**
- 1 DIMENSIONS HAVE PREFFERANCE OVER SCALE
 - 2 CONTRACTOR SHALL VERIFY ALL DIMENSIONS AND CONDITIONS @ JOB SITE PRIOR TO WORK
 - 3 COLOR - TOP SIDE SHALL MATCH BLDG AS CLOSE AS POSSIBLE
 - 4 ALL EYEBROWS PER THIS PLAN SHALL BE OF FLEXALUM ONLY
 - 5 GUTTERS & DOWNSPOUTS OPTIONAL BUT IF INSTALLED MUST MATCH BLDG IN COLOR
 - 6 EYEBROW MANUF SHALL FURNISH BLDG DEPT. OFFICIALS W/CALOS & SHOP DRWS SIGNED BY A STRUCTURAL OR CIVIL ENGINEER A COMPLETE LIST OF SPECS ON ALL ALUM MATERIALS IS PER'D PER O.C. BLDG DEPT
 - 7 CONTRACTOR SHALL SECURE AND PAY FOR ALL PERMITS REQ'D BY A.C.M. AND THE O.C. BLDG DEPT
 - 8 CONTRACTOR SHALL VERIFY ALL DIMENSIONS AND CONDITIONS AT JOB SITE PRIOR TO ANY CONSTRUCTION
 - 9 ALL PHASES OF CONSTRUCTION SHALL COMPLY WITH CURRENT R.C.A.N. OR STATE AND LO
 - 10 UPON COMPLETION SHALL REMOVE EXCESS MAT'L AT WORK AREAS BR

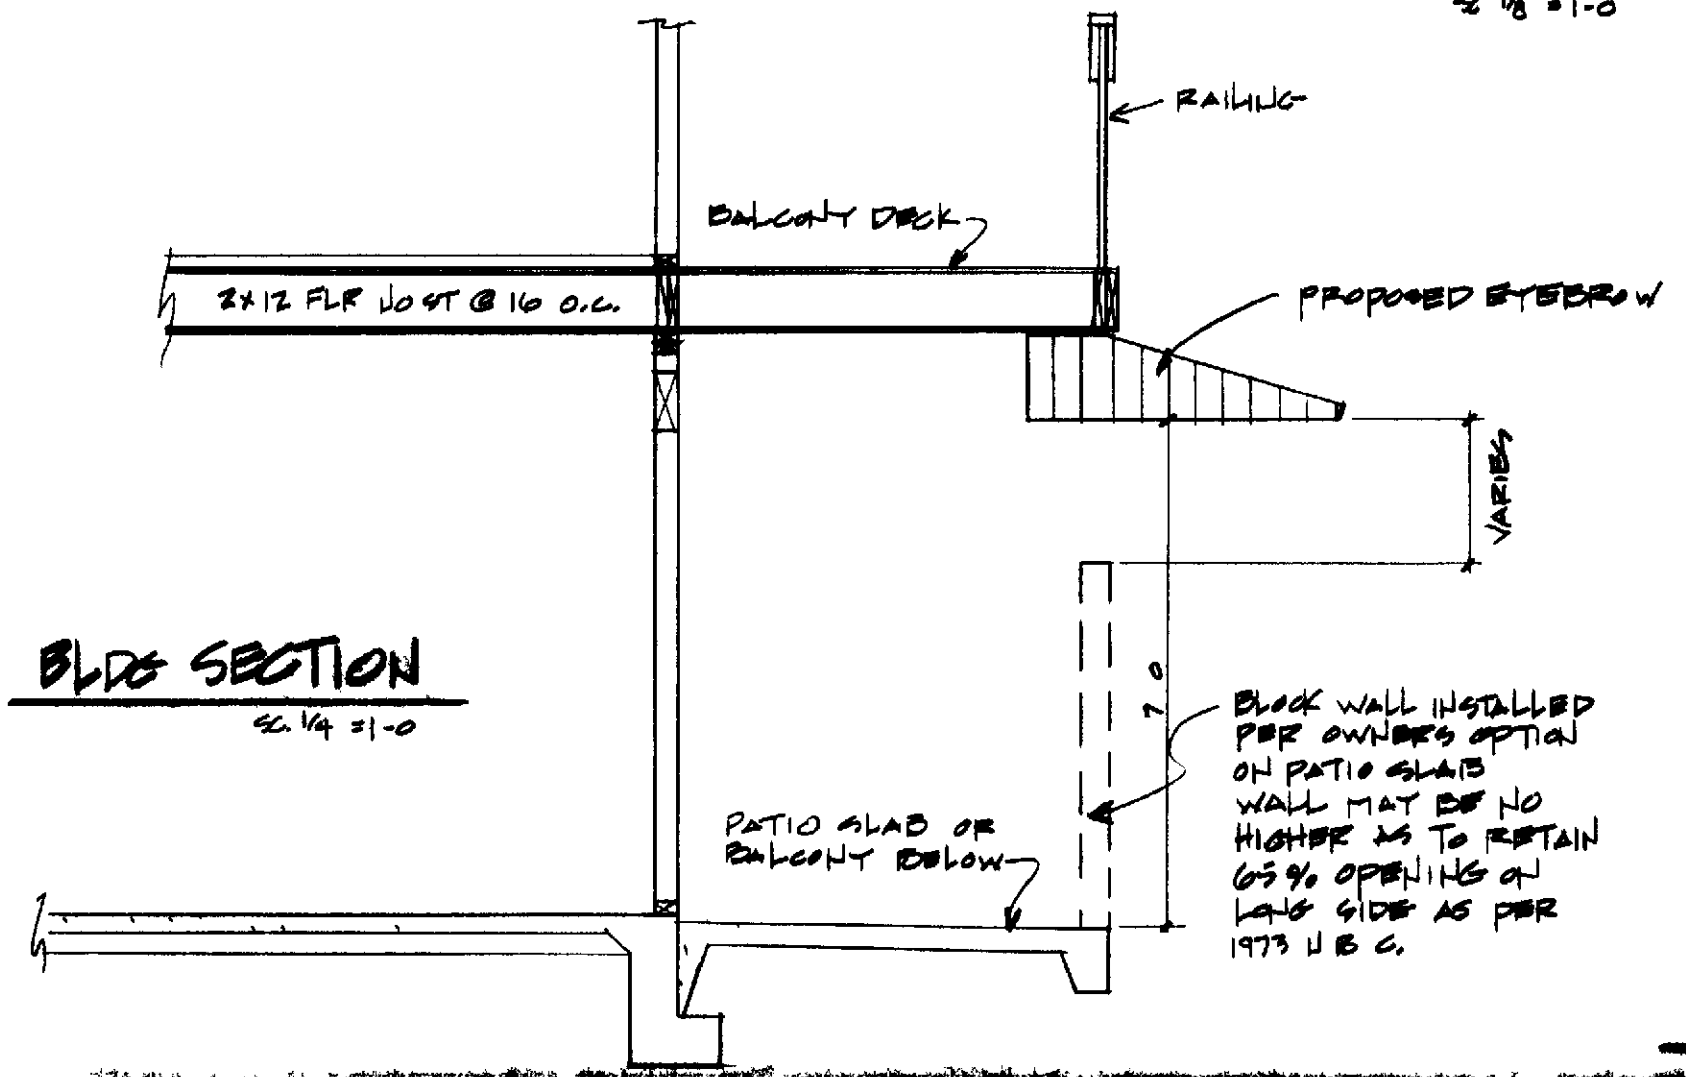

M. INC