



⊕ BUILDING SECTION

SCALE 1/2" = 1'-0"

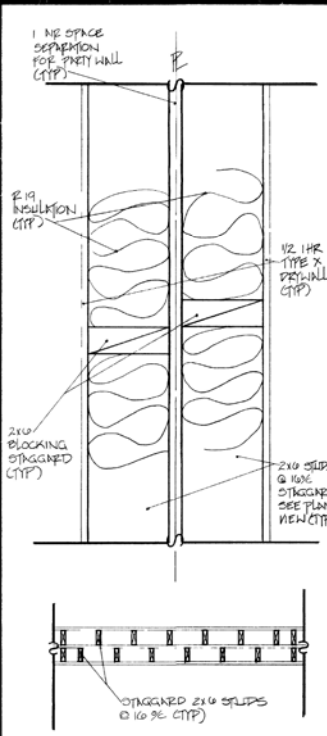


⊕ DETAIL

SCALE 3/4" = 1'-0"

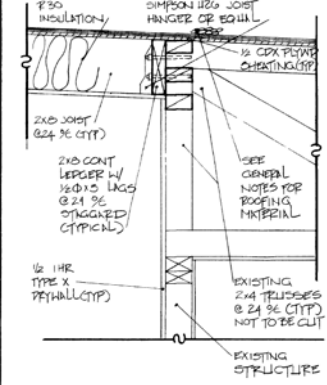


⊕ DETAIL

SCALE 1/2" = 1'-0"

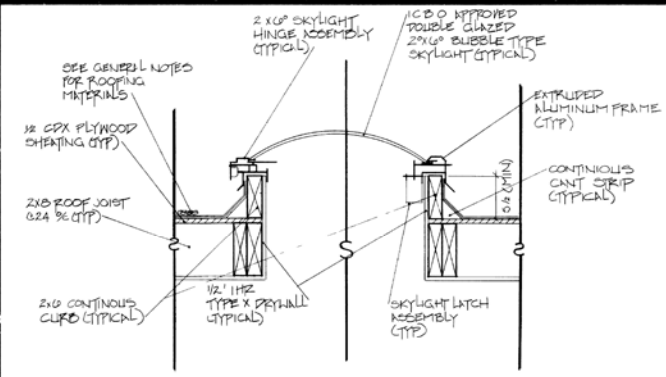


⊕ DETAIL

SCALE 1/2" = 1'-0"

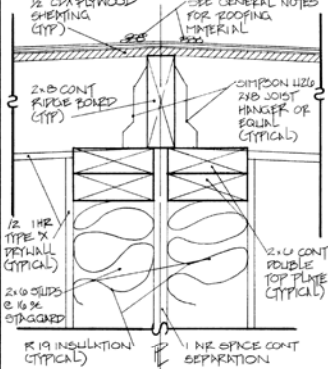

⊕ DETAIL

SCALE 3/4" = 1'-0"

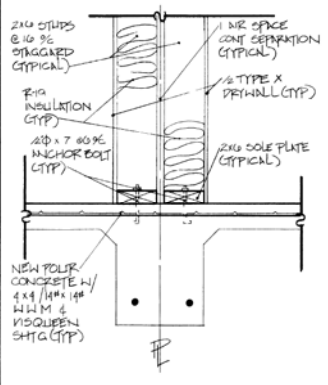

⊕ DETAIL

SCALE 1/2" = 1'-0"

Department *University Management*
 1110 UNIVERSITY AVENUE, SUITE 1000
 ANN ARBOR, MI 48106-1000
 TEL: 734.763.1300 FAX: 734.763.1301
 WWW: WWW.UMMICH.EDU

**ATRIUM ENCLOSURE
 9-PLN & FG 04**

REVISIONS

DRAWN BY
G OSWALD
 DATE
 5/15/91
 APPROVED BY

LEISURE
 WORLD
 STANDARD
 PLAN
NO 299

SHEET 2 OF 2 SHEETS