

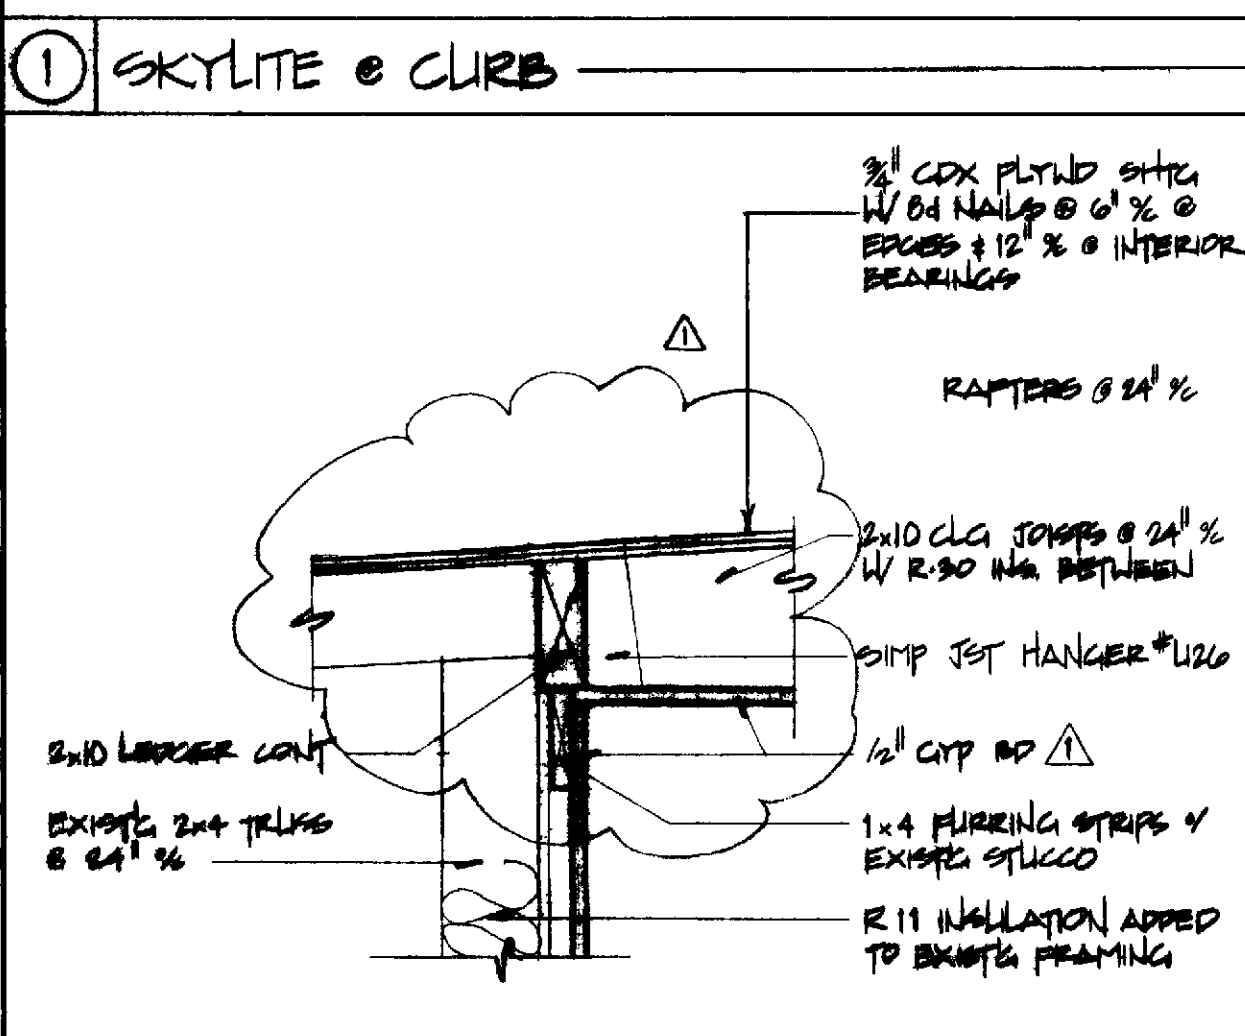
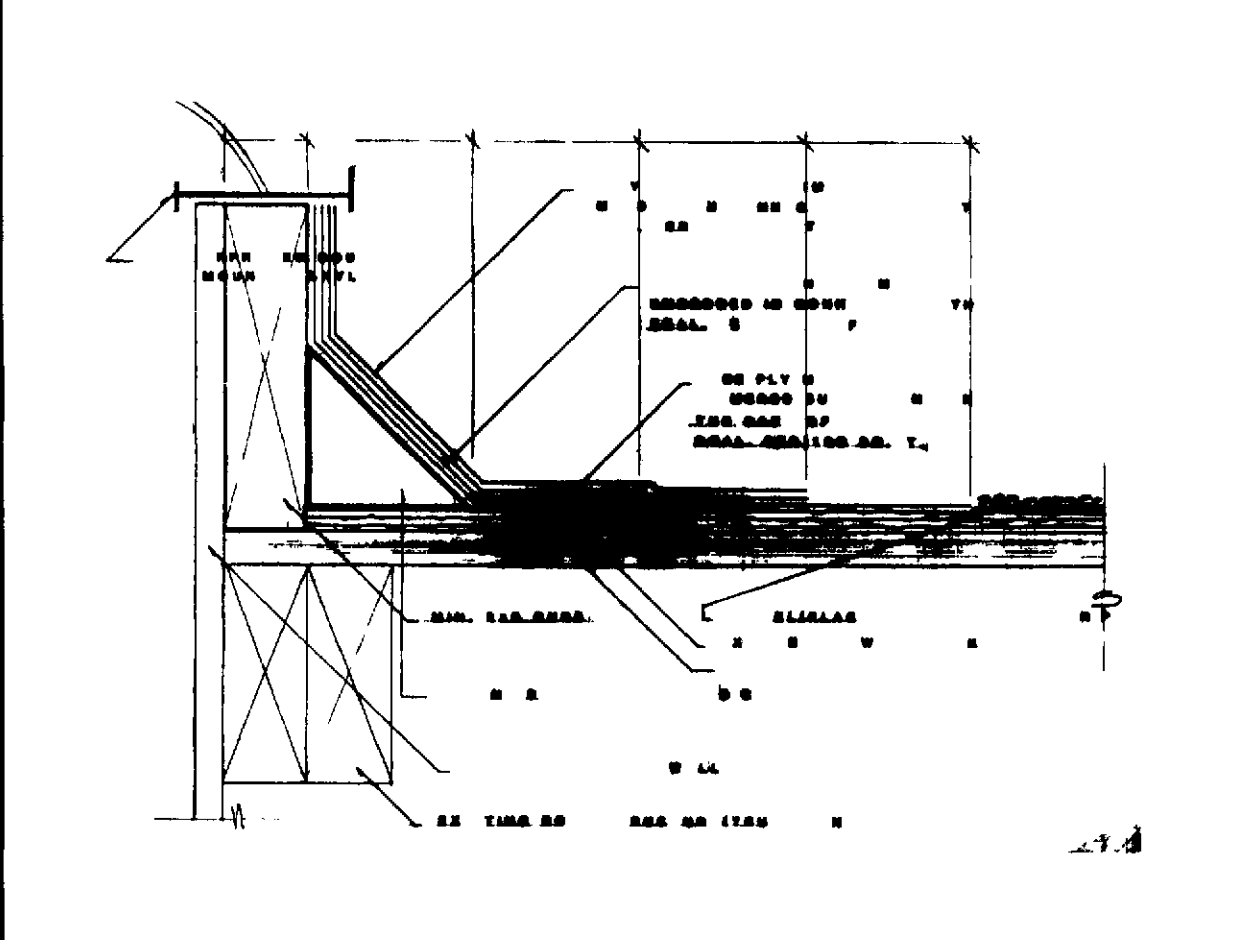




- CRITICAL NOTES**
- 1) DIMENSIONS HAVE PRECEDENCE OVER SCALE
  - 2) CONTRACTOR SHALL VERIFY ALL DIMENSIONS & CONDITIONS & REPORT TO ARCHITECT IMMEDIATELY
  - 3) ALL CONSTRUCTION SHALL COMPLY WITH CURRENT U.B.C. &/OR STATE & LOCAL CODES
  - 4) WHEN JOB COMPLETED, CONTRACTOR SHALL REMOVE ALL DEBRIS FROM CONSTRUCTION SITE & LEAVE AREA "ROOM CLEAN" CONTRACTOR SHALL PROVIDE TRASH BINS. MULTIPLE TRASH BINS ARE NOT TO BE USED
  - 5) ENCLOSED ATRIUM IS NOT A "HABITABLE ROOM" THEREFORE IT IS NOT TO BE LISTED AS BEDROOM
  - 6) FRAMING LUMBER TO BE STAINLEED GRADE OR BETTER EXTERIOR OPENING SHALL HAVE APPROVED G.I. FLASHING
  - 7) EXISTING ATRIUM GLASS SHALL BE SCRAPPED OR GROUND CLEAN & AN APPROVED VINYL OR EPOXY BONDING AGENT APPLIED UNDER NEW GLASS
  - 8) SKYLITES SHALL BE 1" O.D. \*1998 APPROVED ITEM NO SELF-FLASHING ARE PERMISSIBLE ALL SKYLITES TO BE FASTENED DOWN WITH CAP SCREWS NAILS ARE NOT PERMISSIBLE DOUBLE DOME REQUIRED
  - 9) ROOF TO BE AS FOLLOWS PER 100 SQUARE FEET  
 CONCRETE TYPE W1 (1 LAYER) - 25 lbs  
 COMPLY TYPE A (3 LAYERS) 90 lbs  
 HOT MOP ASPHALT (5 LAYERS) 90 lbs  
 POLYMER ASPHALT (SURFACE) - 60 lbs  
 GRAVEL (1/4" - 3/8") 100'S 6" 400 lbs
  - 10) LIGHT & AIR REQUIREMENT FOR ATRIUM ENCLOSURE  
 LIGHT REQ'D 10% OR 16"  
 AIR REQ'D 5% OR 8"  
 1- INSTALL 2 2'x4 OPERABLE SKYLITES AS SHOWN  
 LIGHT PROVIDED 10% OR 16" ( )  
 AIR PROVIDED 10% OR 16" ( )
  - 11) LIGHT & AIR REQUIREMENT FOR BEDROOM #1  
 LIGHT REQ'D 10% OR 14"  
 AIR REQ'D 5% OR 9"  
 INSTALL 2x4 SLIDING GLASS WINDOW AS SHOWN  
 LIGHT PROVIDED 10% OR 20" ( )  
 AIR PROVIDED 5% OR 10" ( )
  - 12) LIGHT & AIR REQUIREMENTS IF OPTIONAL ROOM ADDITION BEING  
 LIGHT REQ'D 10% OR 14"  
 AIR REQ'D 5% OR 9"  
 LIGHT PROVIDED 10% OR 20" ( )  
 AIR PROVIDED 5% OR 10" ( )
  - 13) WHEN CEILING MEAT IS INSTALLED MILCORE IS TO BE USED
  - 14) MEMBERS TO BE DOUBLED FOR SKYLITES LARGER THAN 2'x4'

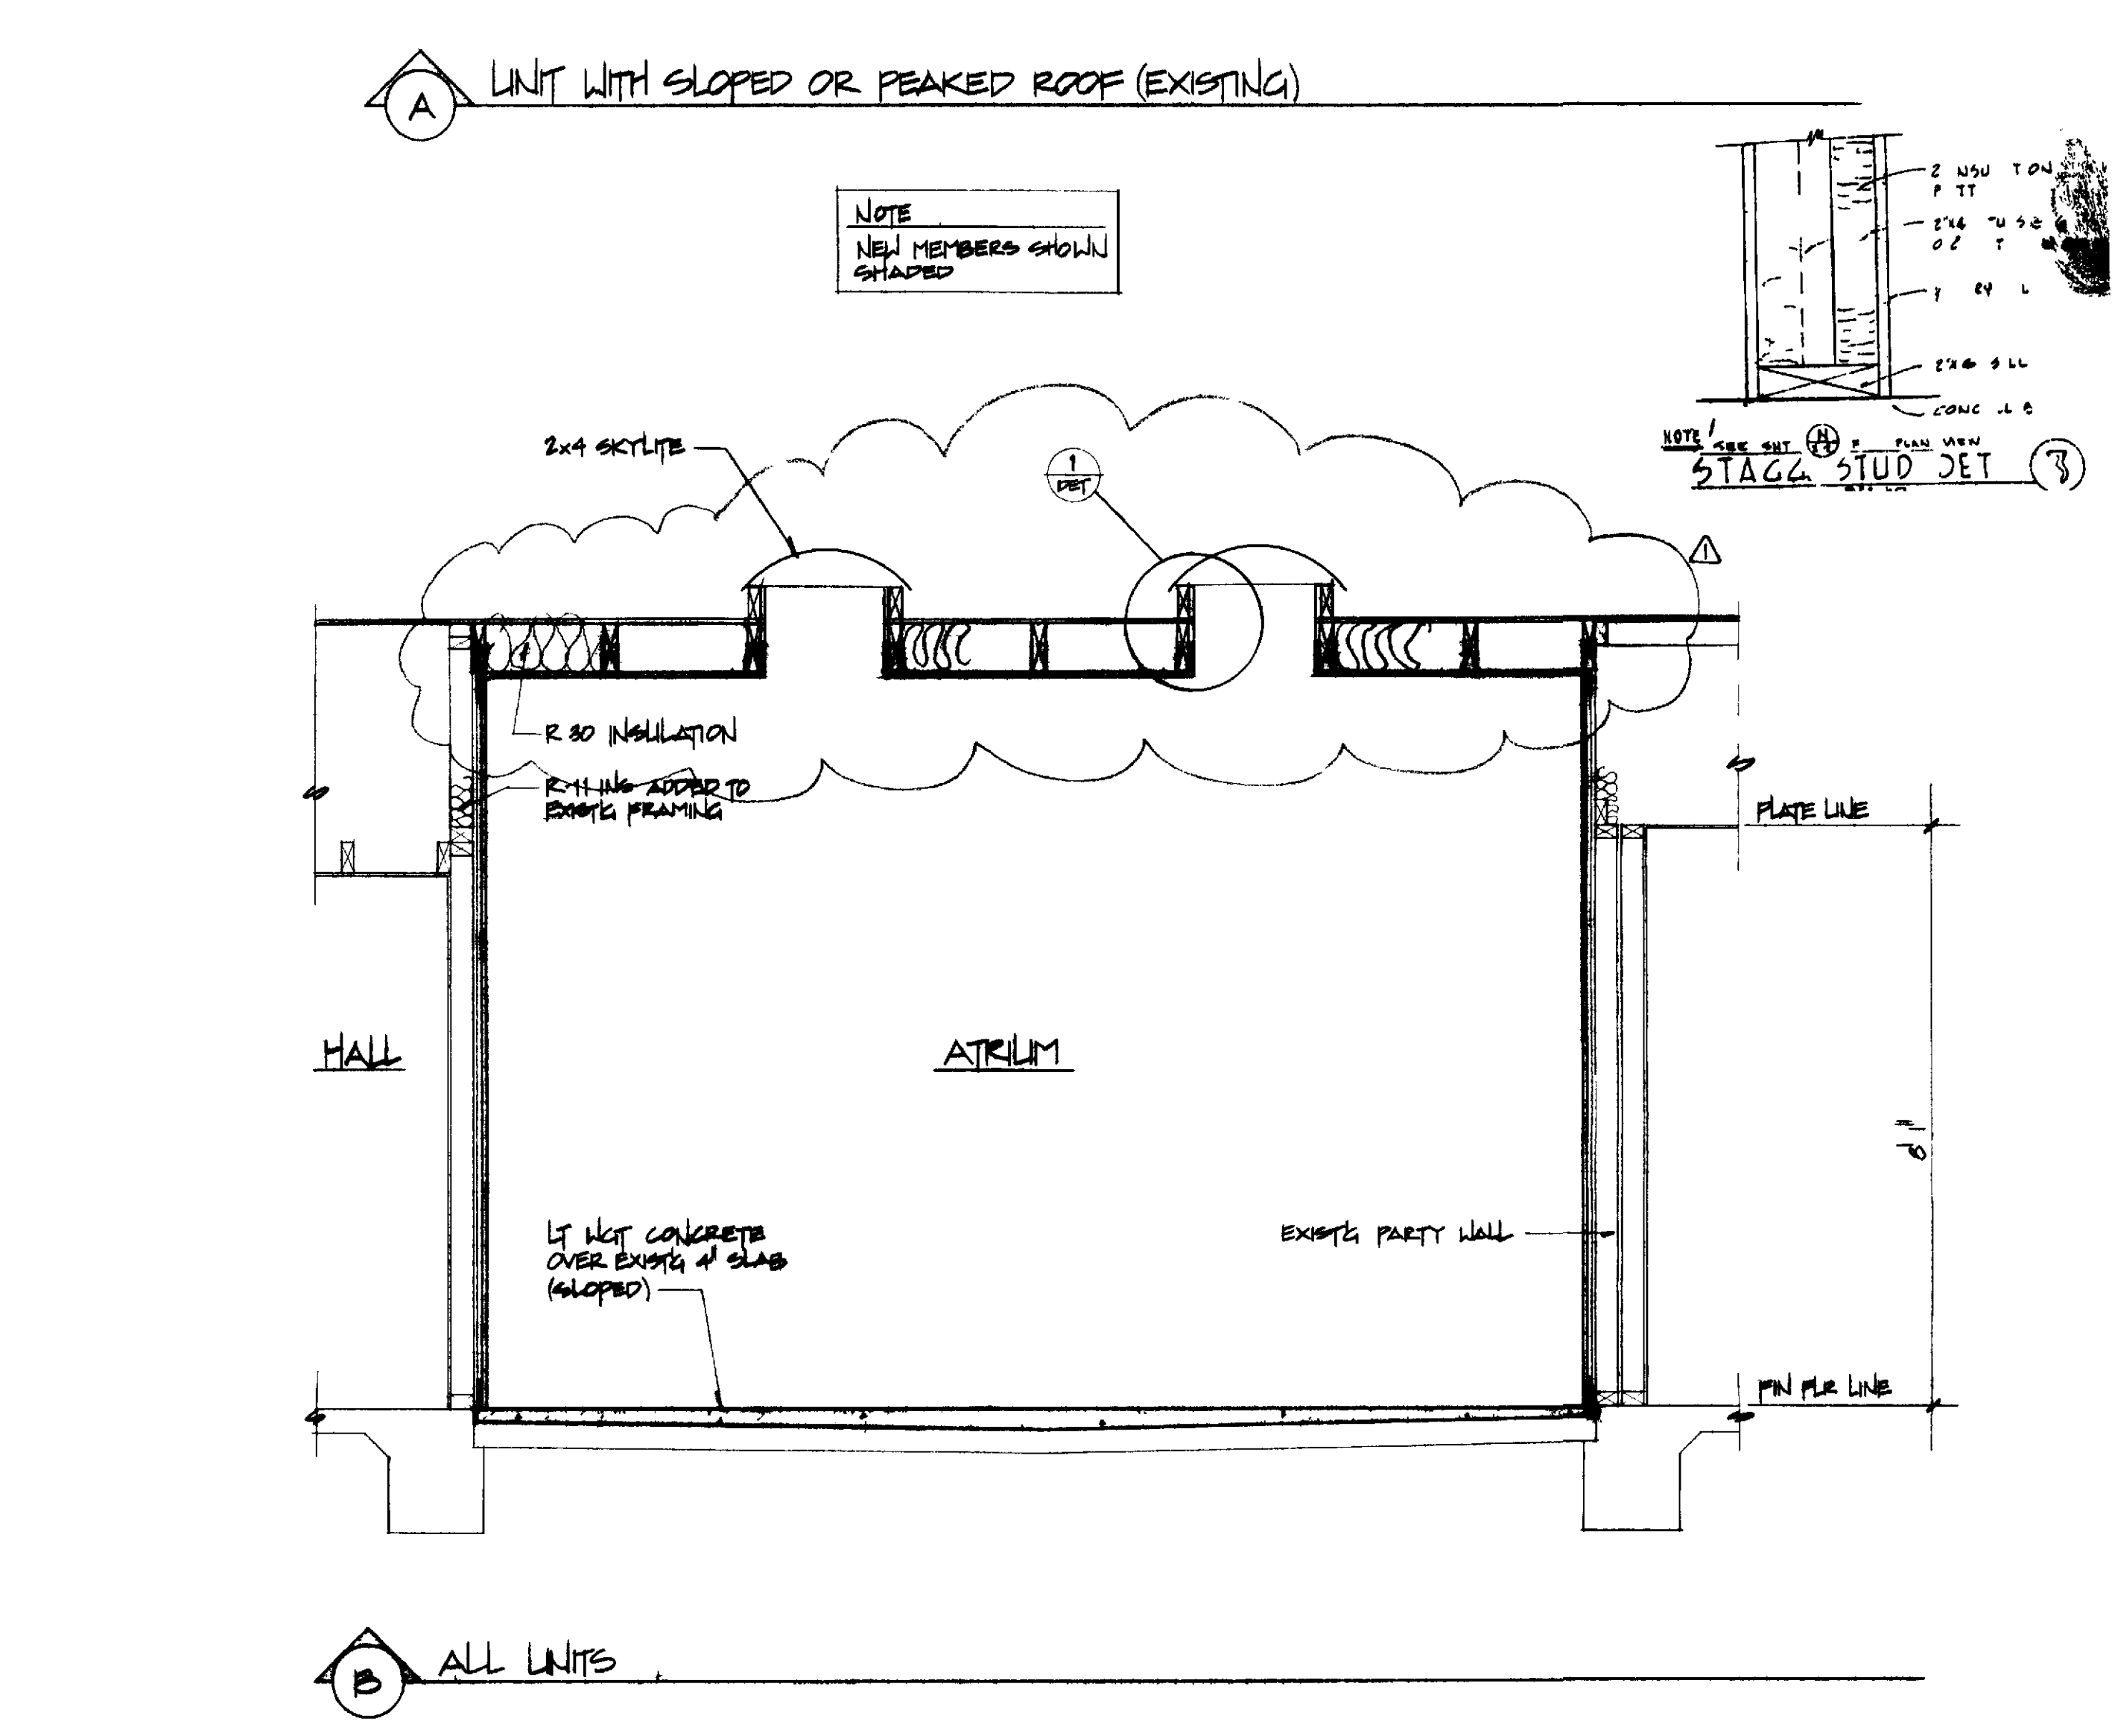

**DETAILS** SCALE 1/2" = 1'-0"

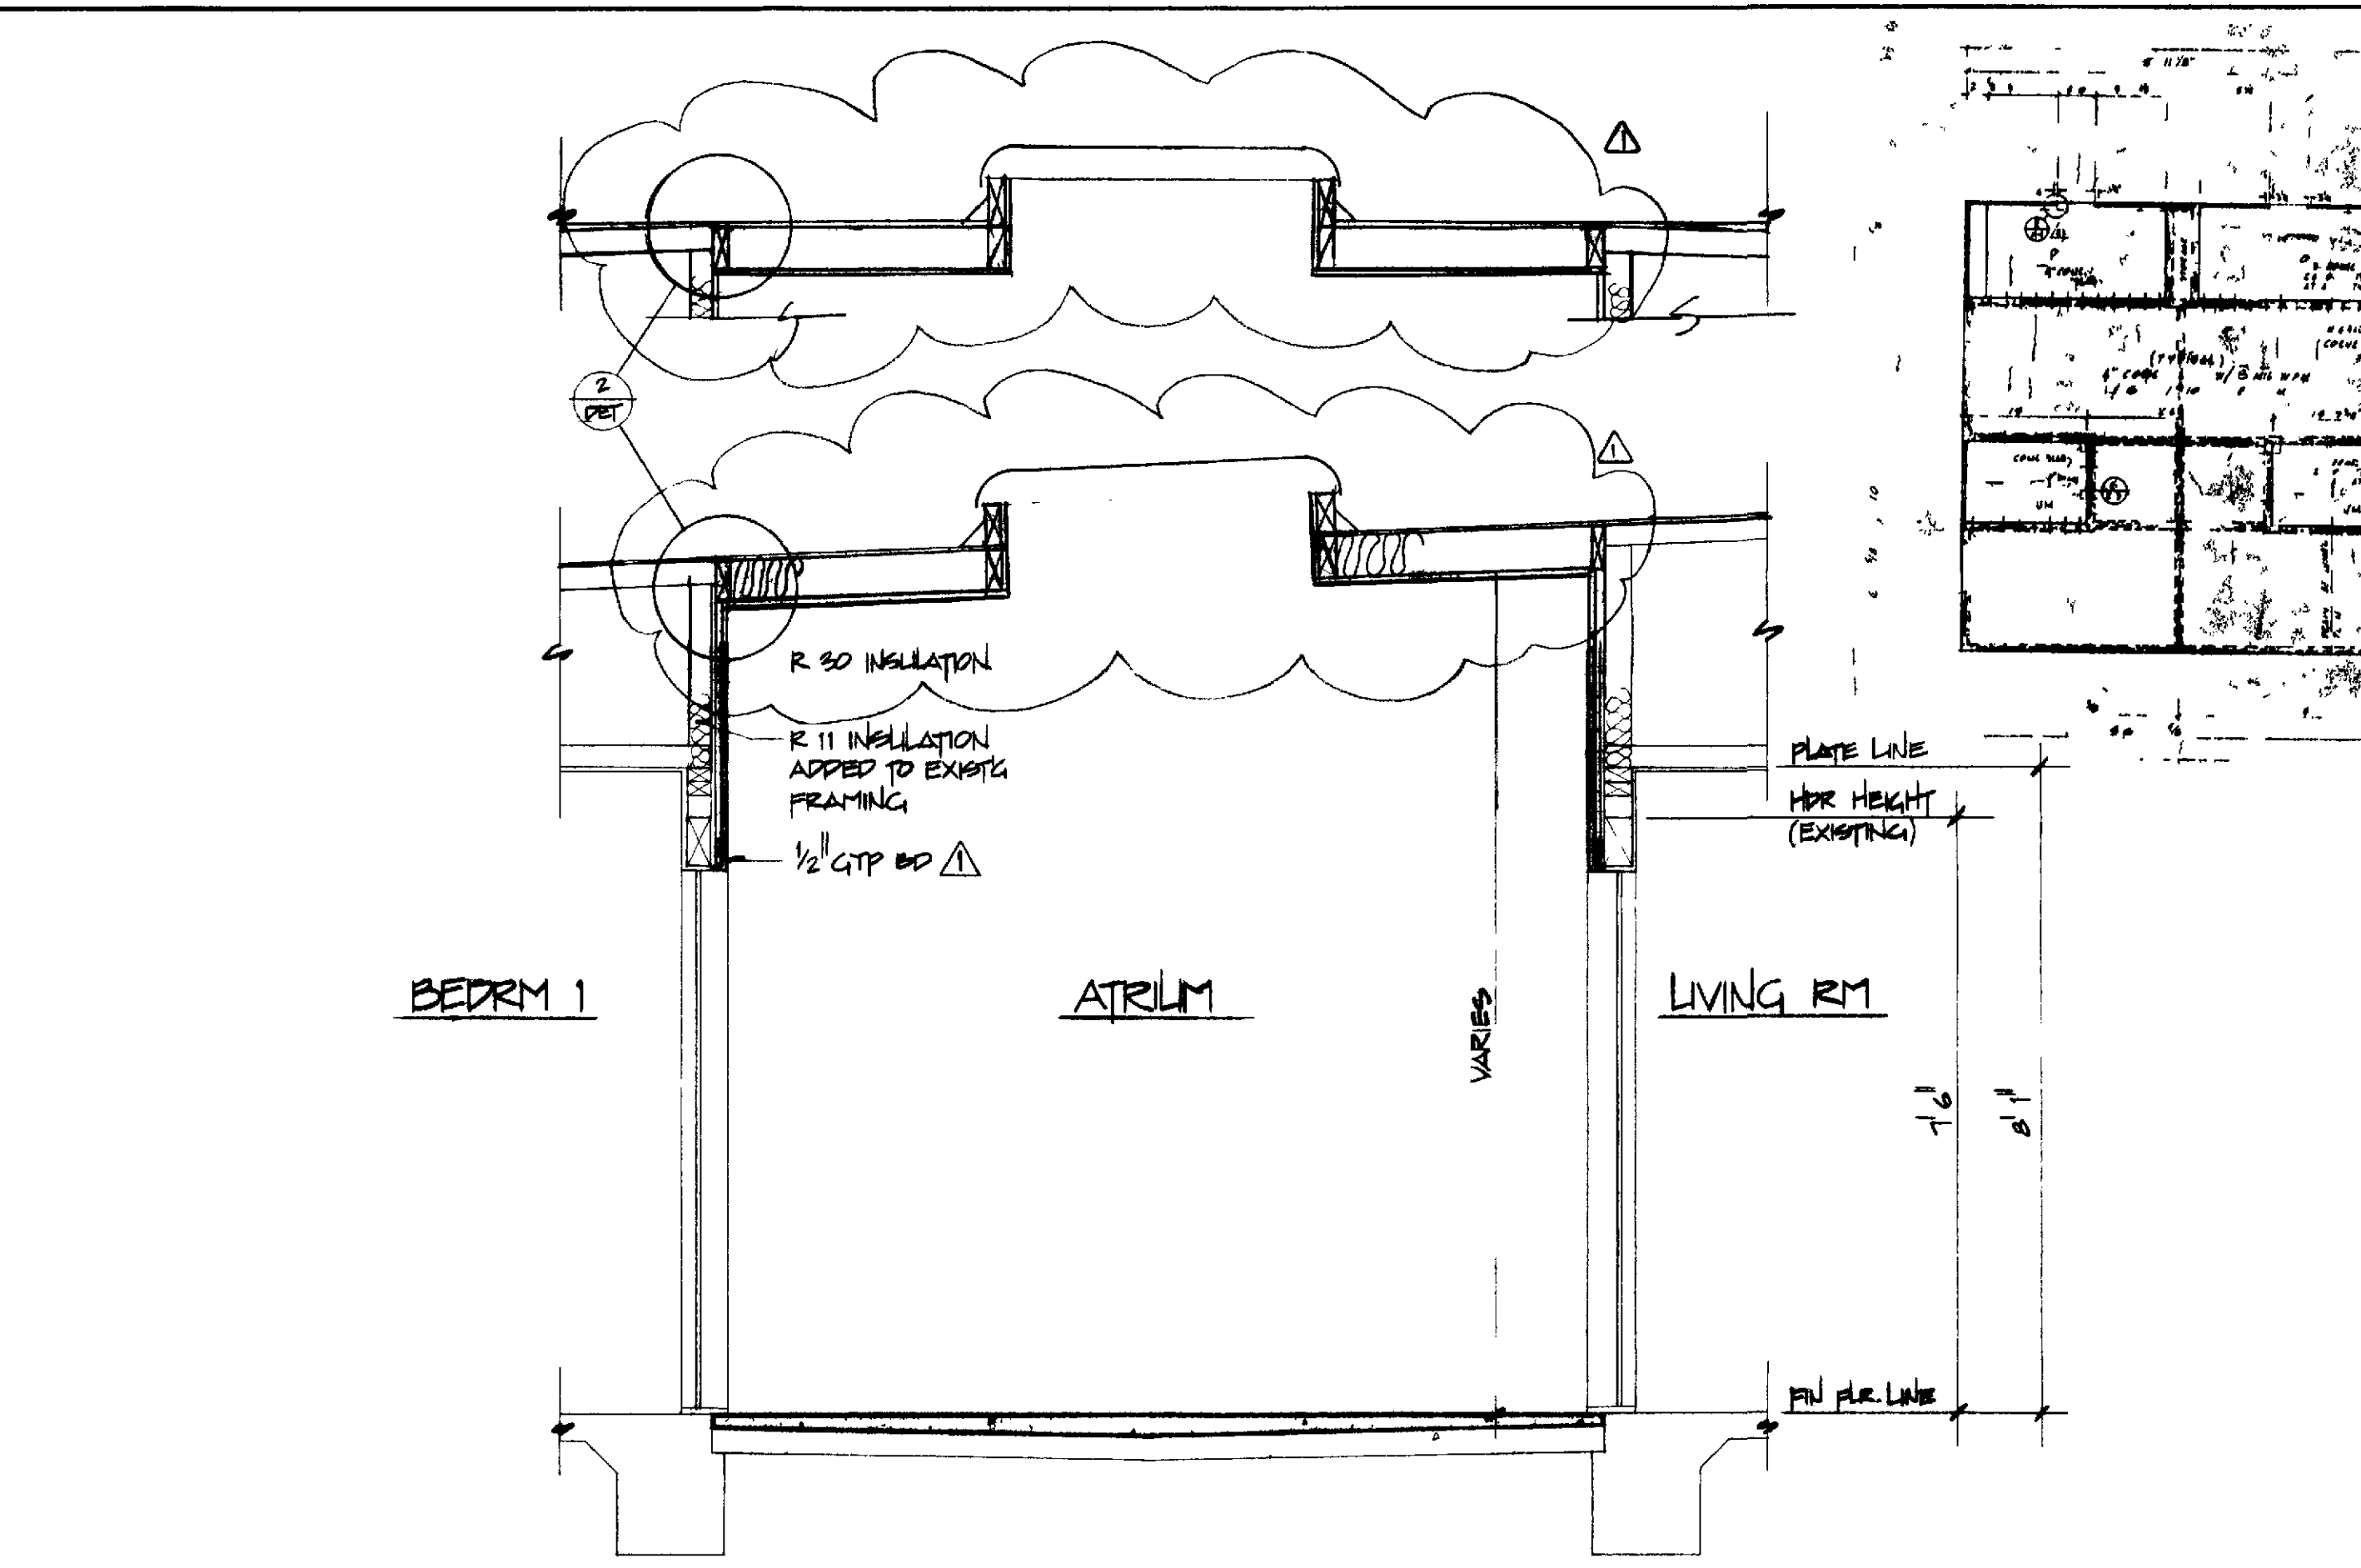

**SECTIONS** SCALE 1/2" = 1'-0"

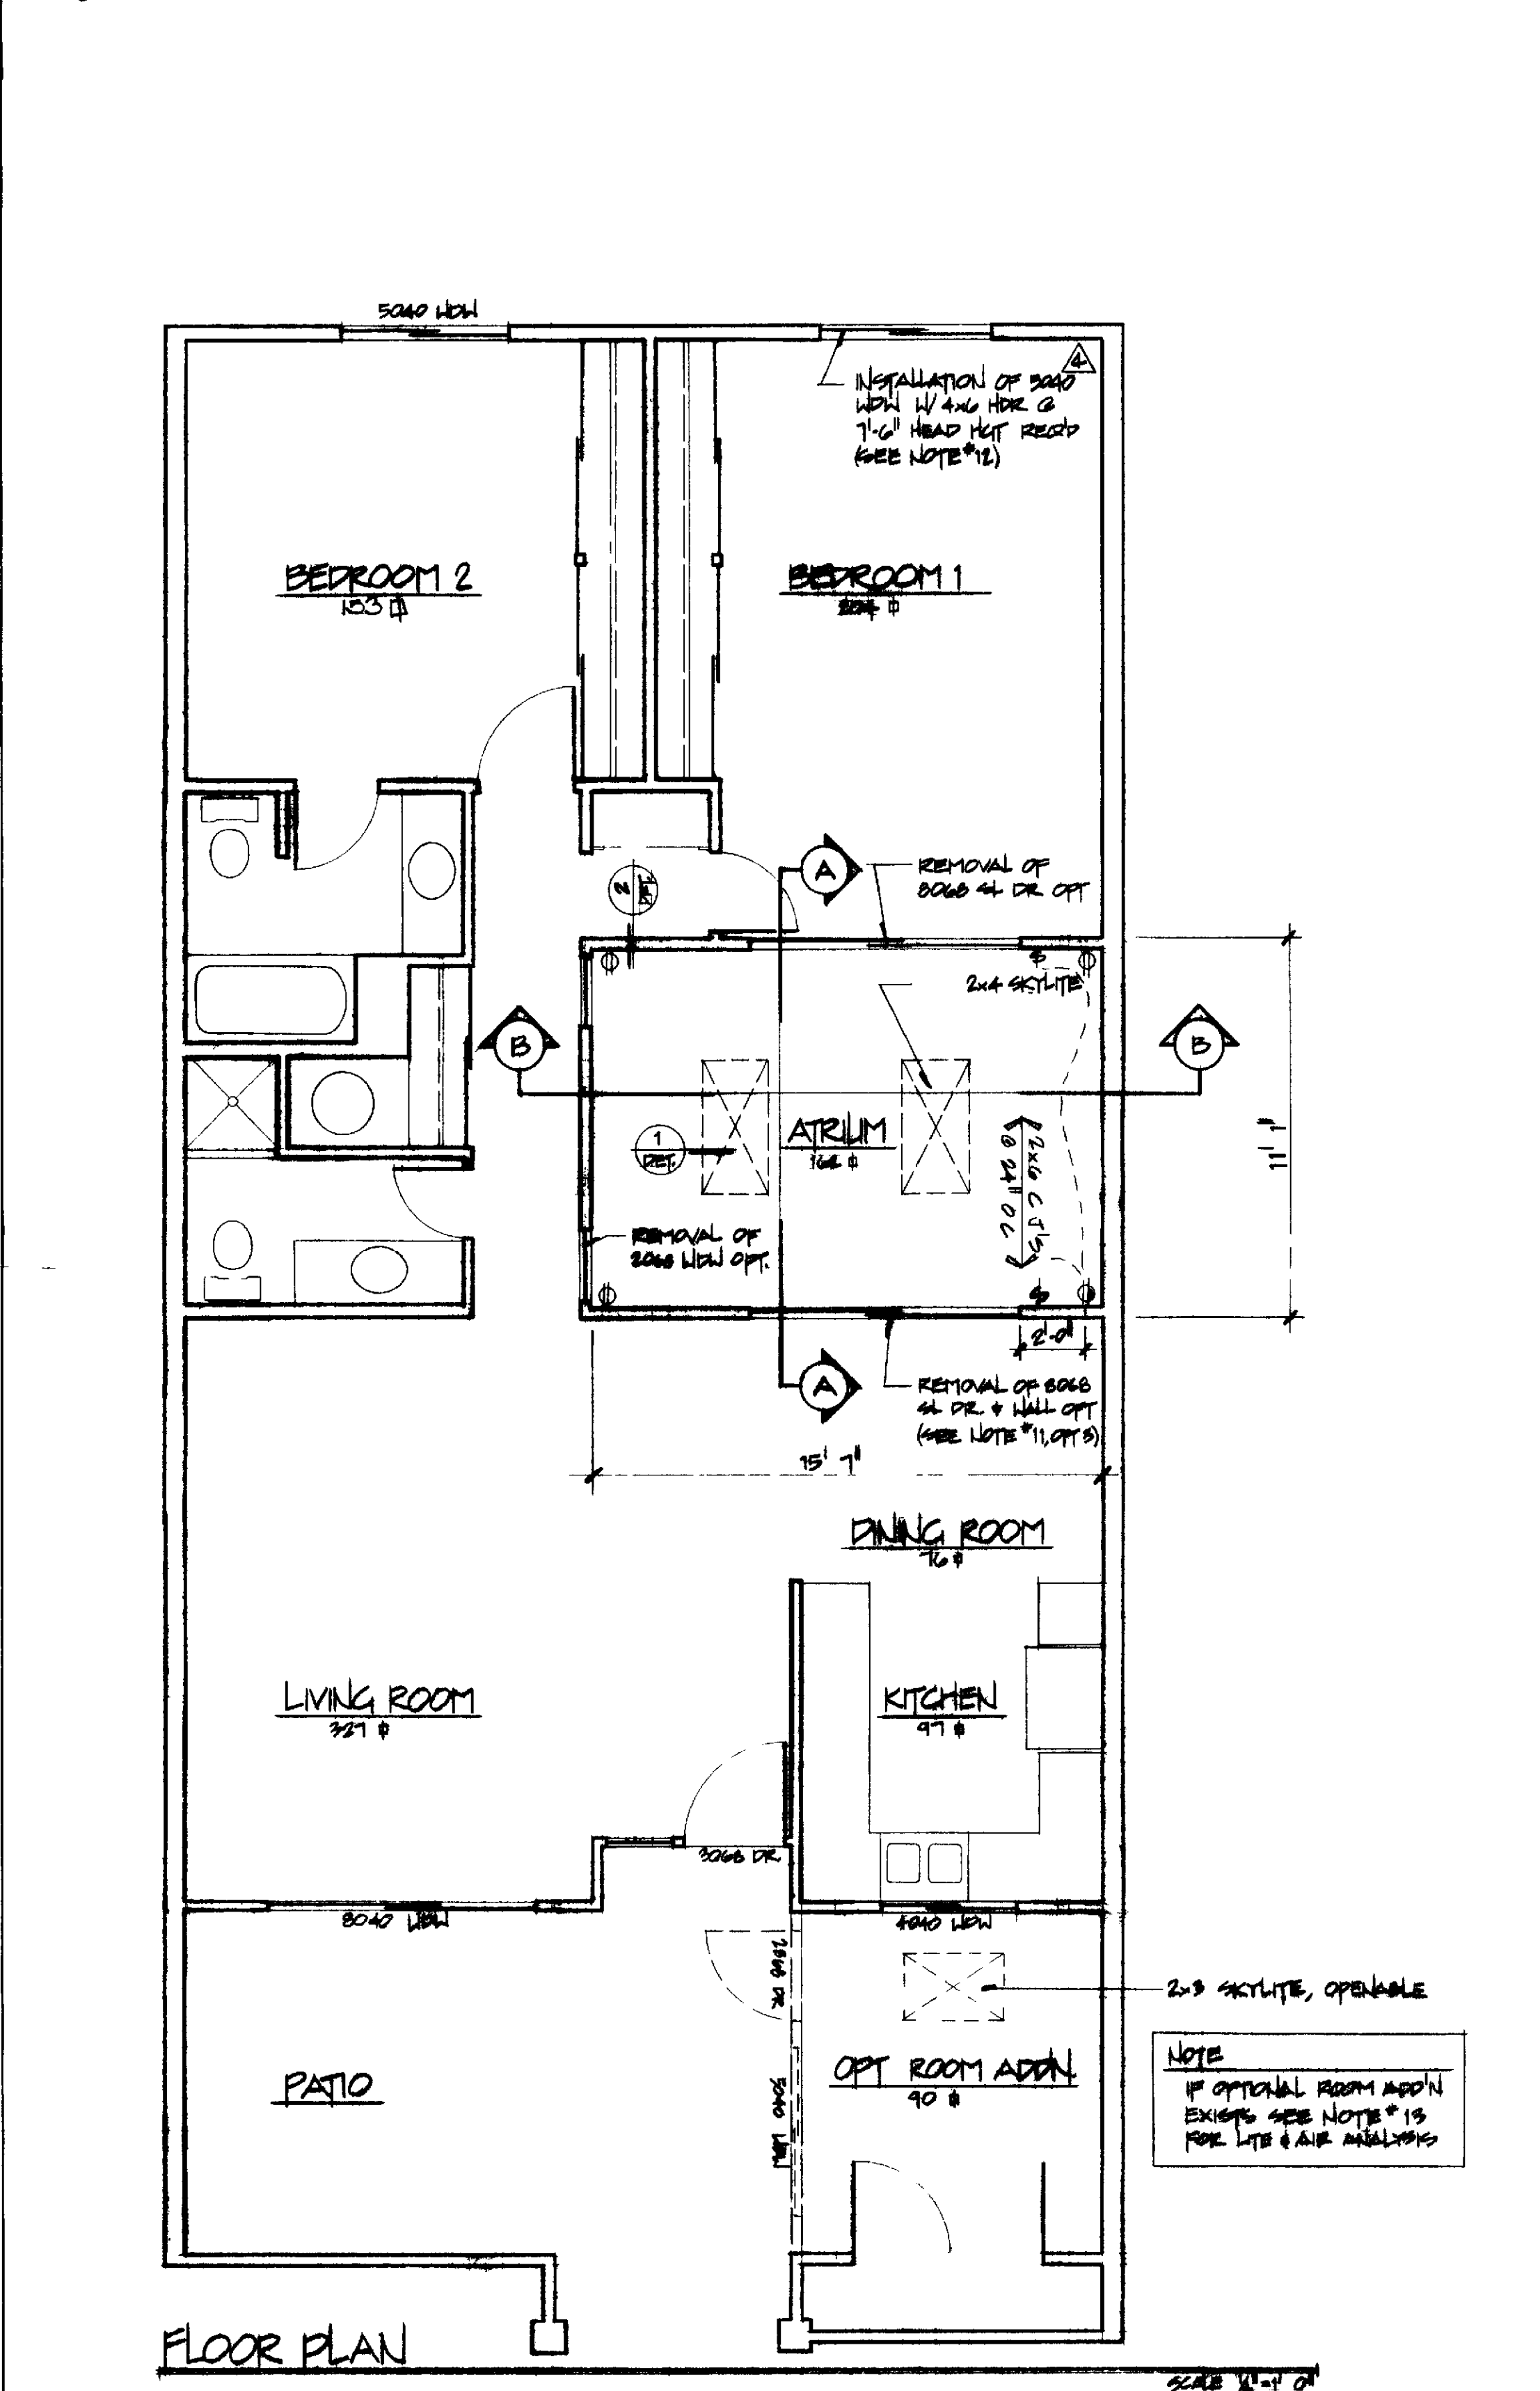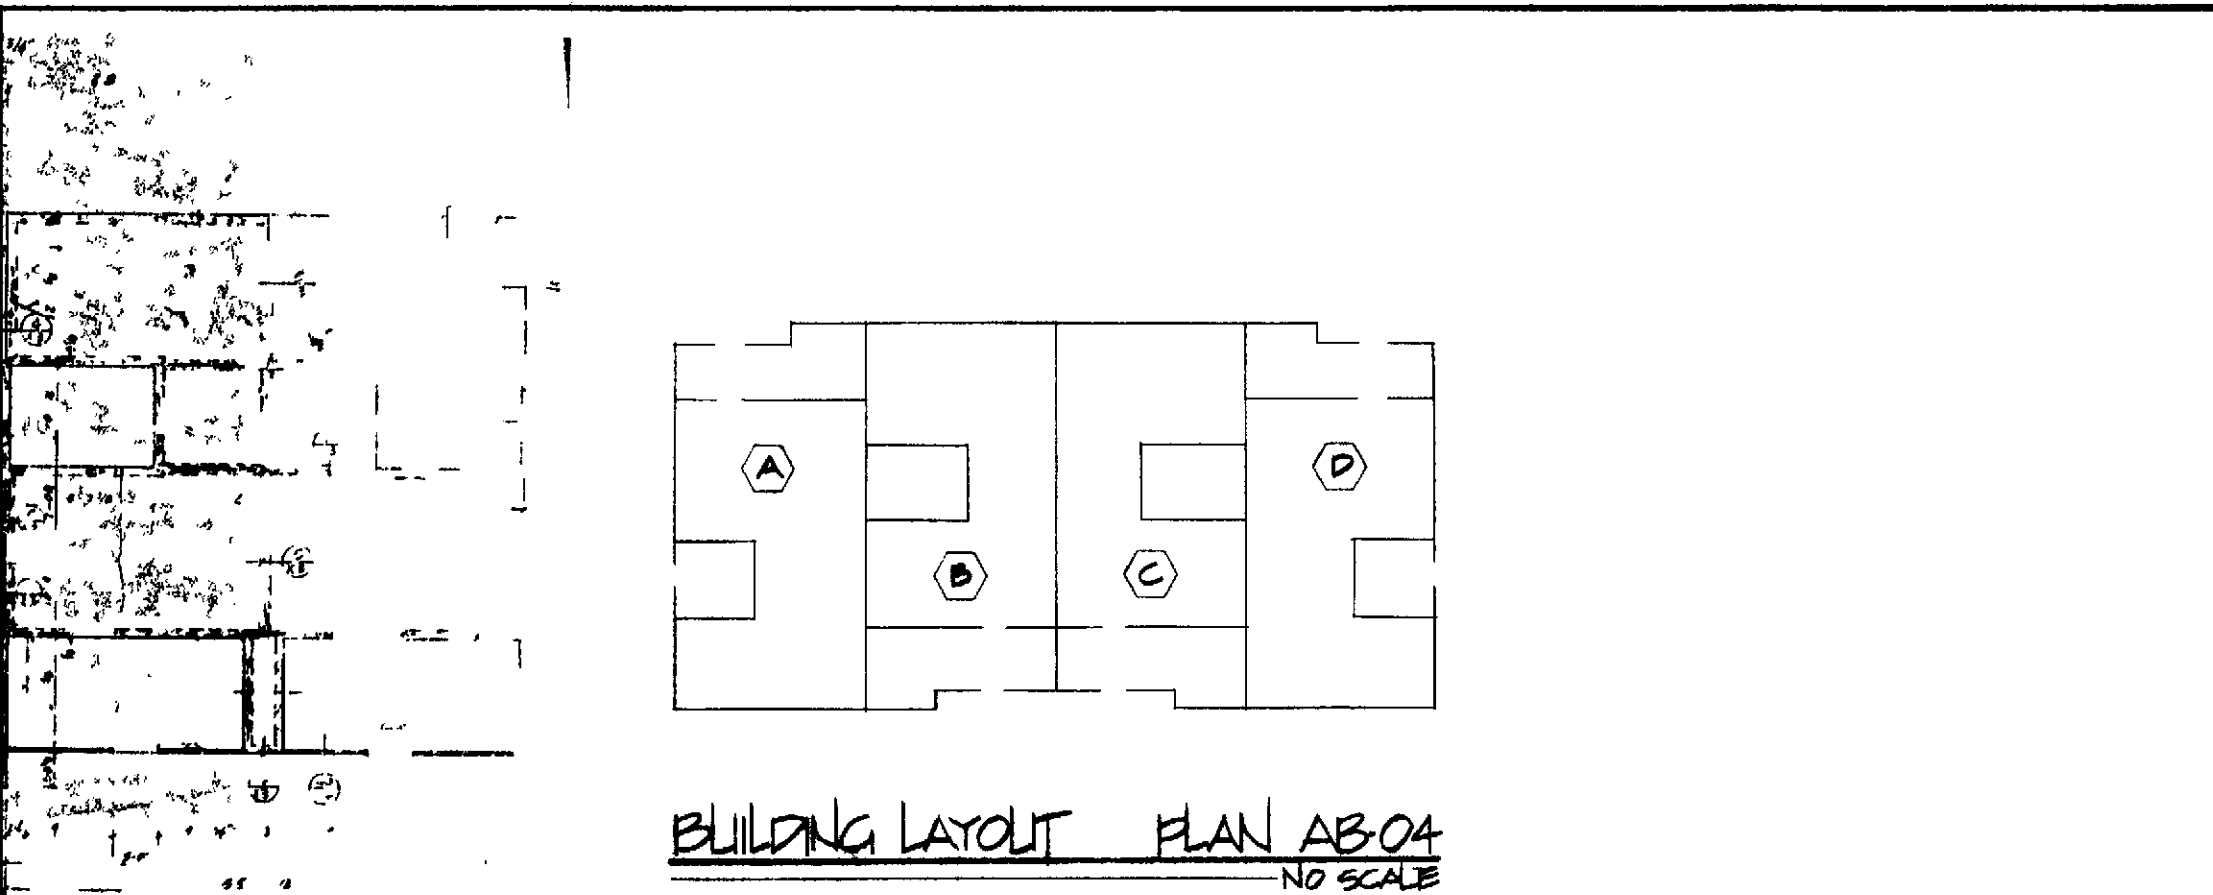

**BUILDING PLANS** SCALE AS SHOWN

REVISION	3/30/90
	4/2/92
	4/13/94
Professional Community Management LEISURE WORLD - LAG NA HILLS PERMITS & INSPECTIONS DEPARTMENT P.O. BOX 2923 LAG NA HILLS CA 944 NA 17 56 46 A GREAT BE BENT LIVING DAY LILY LAYER C A V	
CONSTRUCTION PLANS FOR <b>ATRIUM ENCLOSURE</b> AB-04	
DRAWN BY <b>SCREIGHTON</b> CHECKED BY <b>GUIDRY</b> DATE 12/13/89 SCALE AS SHOWN JOB NO.	
APPROVED BY <i>[Signature]</i> LEISURE WORLD STANDARD PLAN NUMBER 2	
SHEET 1 OF 1 SHEETS	