
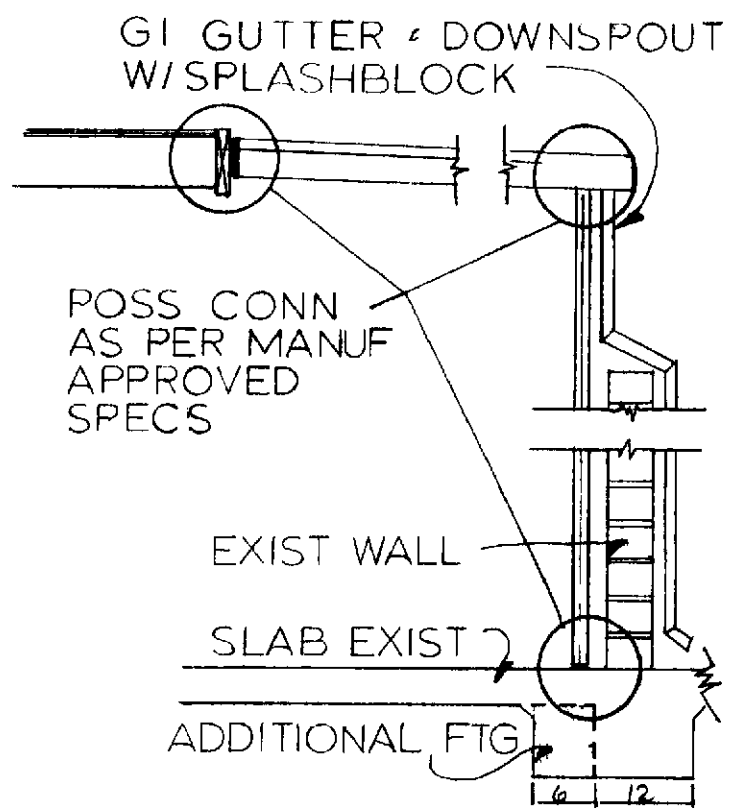


- NOTE
- 1 DIMENSIONS HAVE PREFERENCE OVER SCALE
 - 2 CONTRACTOR SHALL VERIFY ALL DIMEN AND CONDITIONS AT EA JOB SITE
 - 3 PATIO COVER SUPPORTING MEMBERS, GUTTER DOWNSPOUT SHALL BE ALUM W/BAKED ENAMEL FINISH
 - 4 WHERE COVER IS ATTACHED TO EXIST G STRUCTURE, CAULK CONT W/GE SILICONE SEALANT
 - 5 ALL CONSTRUCTION SHALL COMPLY WITH CURRENT ED OF THE UBC
 - 6 PATIO COVER MANUF SHALL FURNISH BUILDING OFFICIALS W/CALCS & SHOP DRAWINGS SIGNED BY A CIVIL OR STRUCTURAL ENG CALCS MUST INCLUDE BOTH VERTICAL LOADING & LATERAL RESISTANCE ALL BLDG MATL WILL BE SPECIFIED
 - 7 THIS STD PLAN IS APPROVED FOR CONCEPT ONLY PLANS SUBMITTED FOR PERMIT SHALL SHOW LOCATION AND EXTENT OF
 - 8 LIGHT & AIR REQUIREMENTS PATIO WALLS THE OPEN AREA OF THE LONGER WALL & ONE ADDITIONAL WALL MUST BE EQUAL TO AT LEAST 65% OF THE AREA BELOW A MINIMUM OF 6'-0" OF EACH WALL UBC SEC 4901

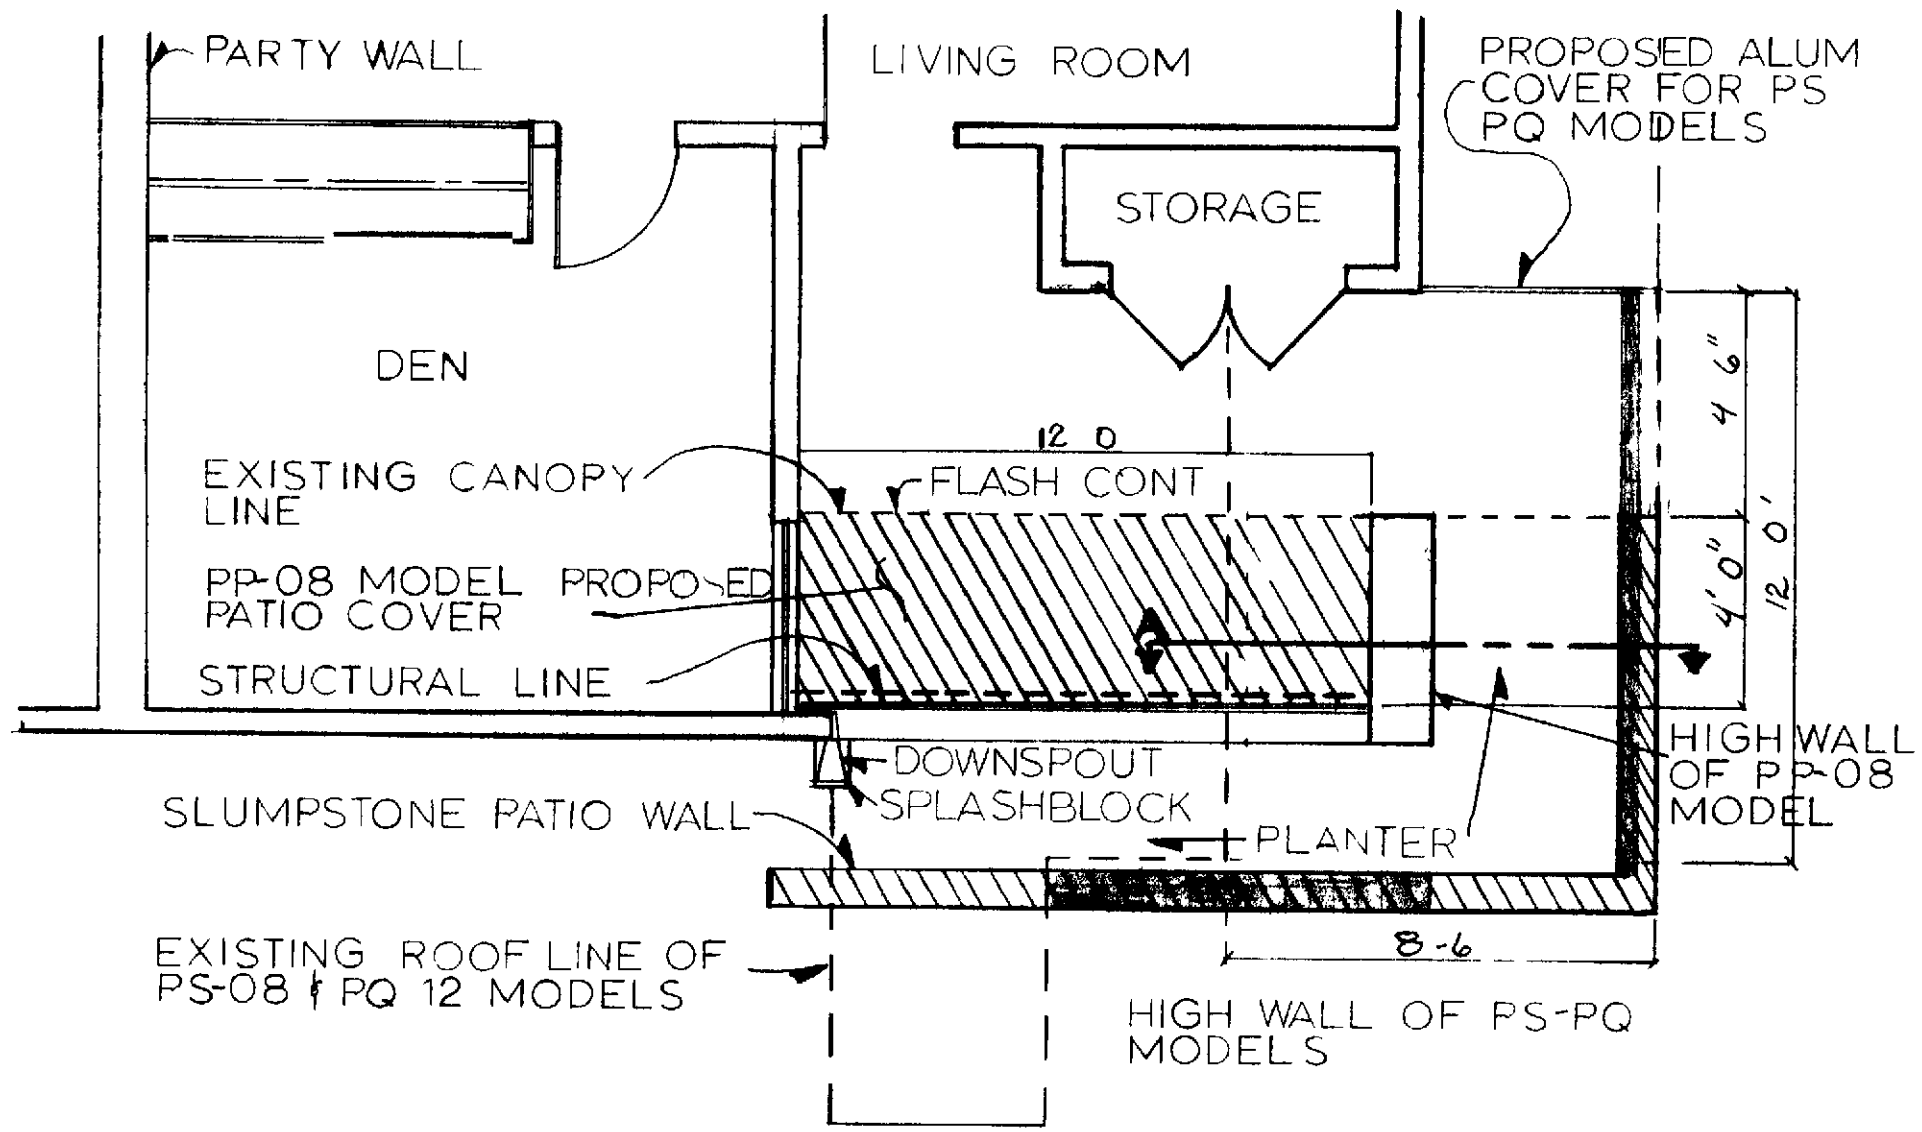

SECTION A
NO SCALE

PP 08 PLAN (MONTEREY)
PS 08 & PQ-12 (CORONADO)
PATIO COVER A D E H

LEISURE WORLD STANDARD PLAN NUMBER 68

PROFESSIONAL COMMUNITY MGT INC APPROVED

PCM INC 380-4616
PO. BOX 2220
LAGUNA HILLS CA

DRAWN 11-5 68 RFA
REVISED 8 27 75 TBW
REDRAWN 1-17-89 C GUIDRY

68