
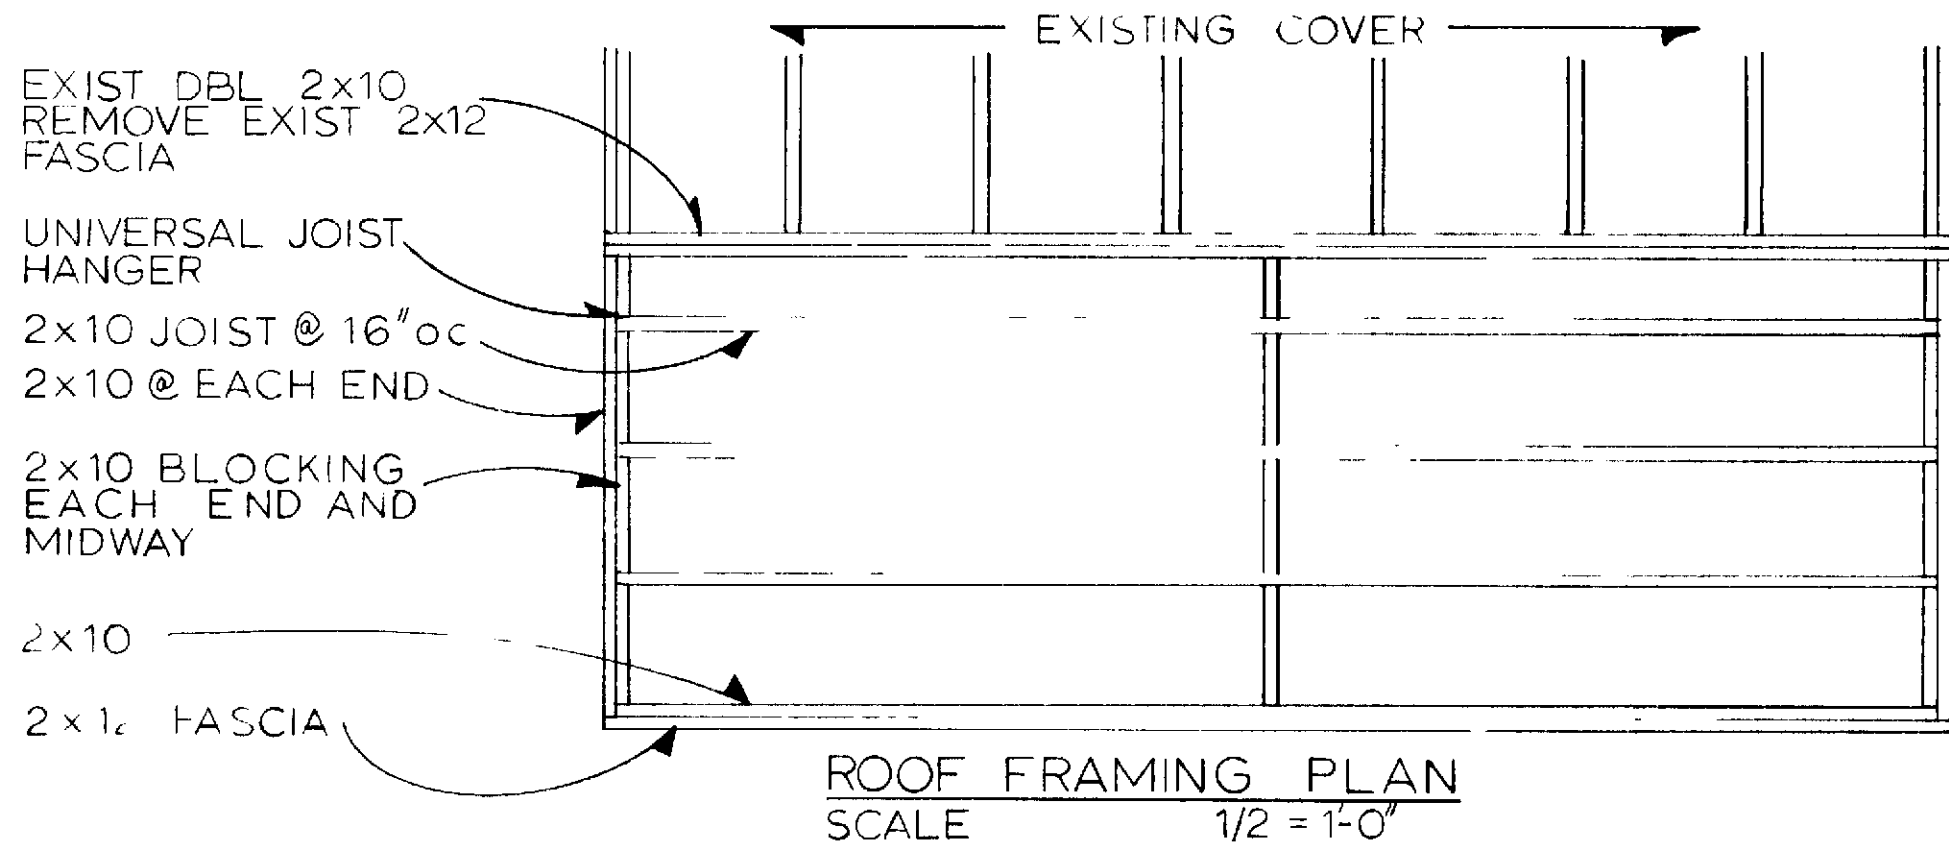
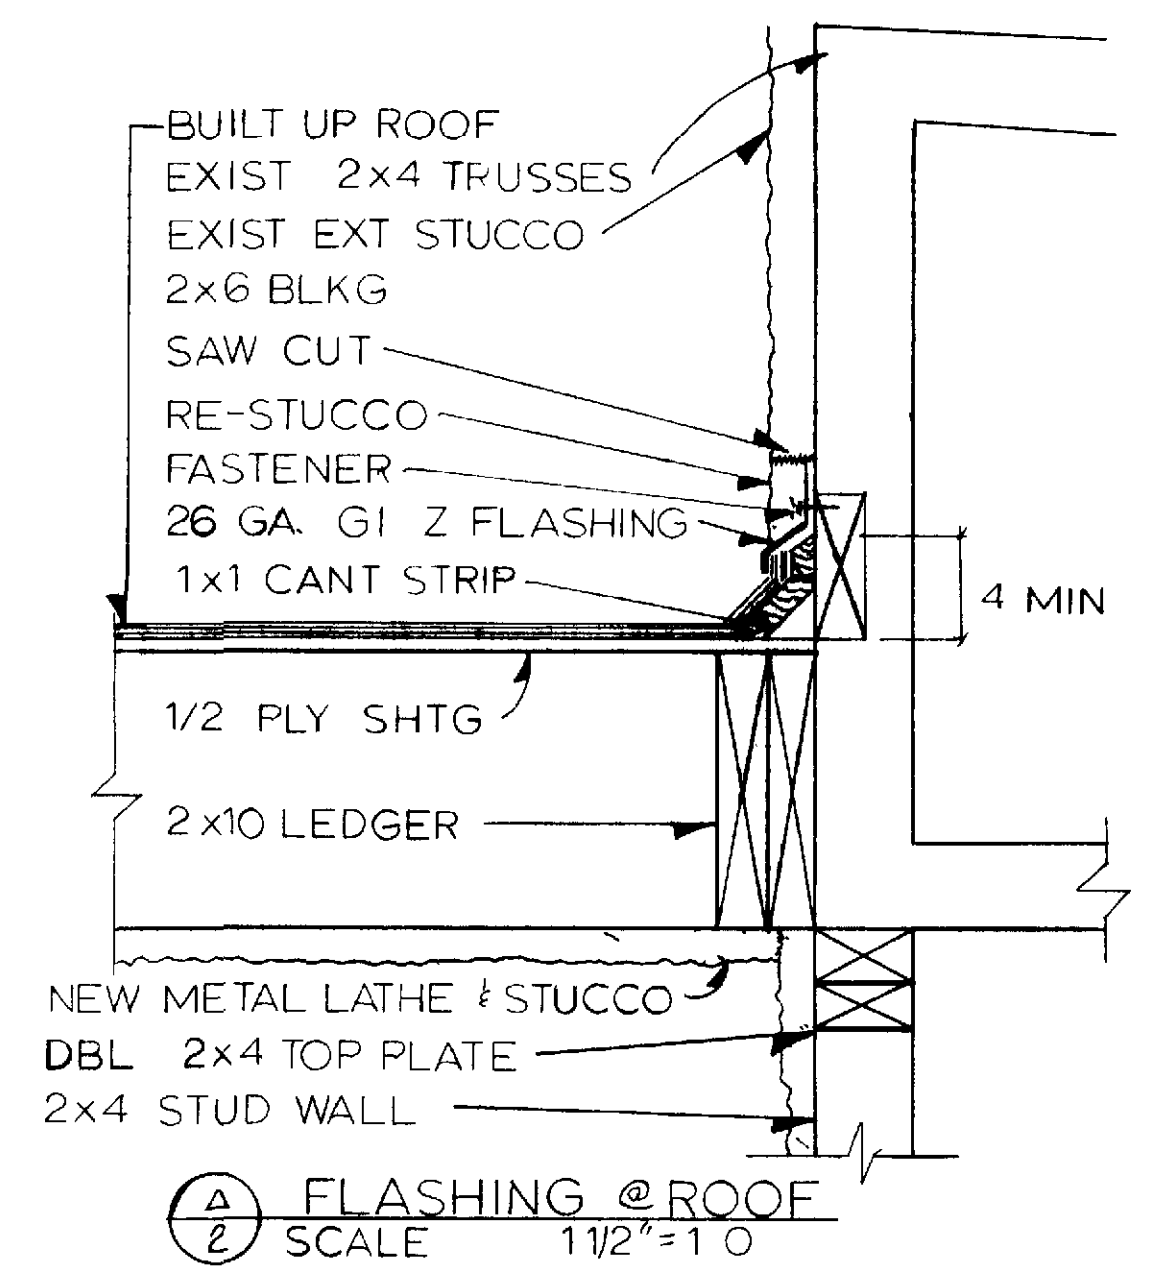


BUILT UP ROOF TO BE AS FOLLOWS PER 100 SQ FT

CONCRETE TYPE W 1 (1 LAYER)	25 lbs	GRAVEL (1/4" 1/2") ASTM D 1863-74	400 lbs
CONPLY TYPE A (3 LAYERS)	33 lbs	SLAG	325 lbs
HOT MOP ASPHALT EACH PLY	90 lbs		
HOT MOP ASPHALT (SURFACE)	60 lbs		

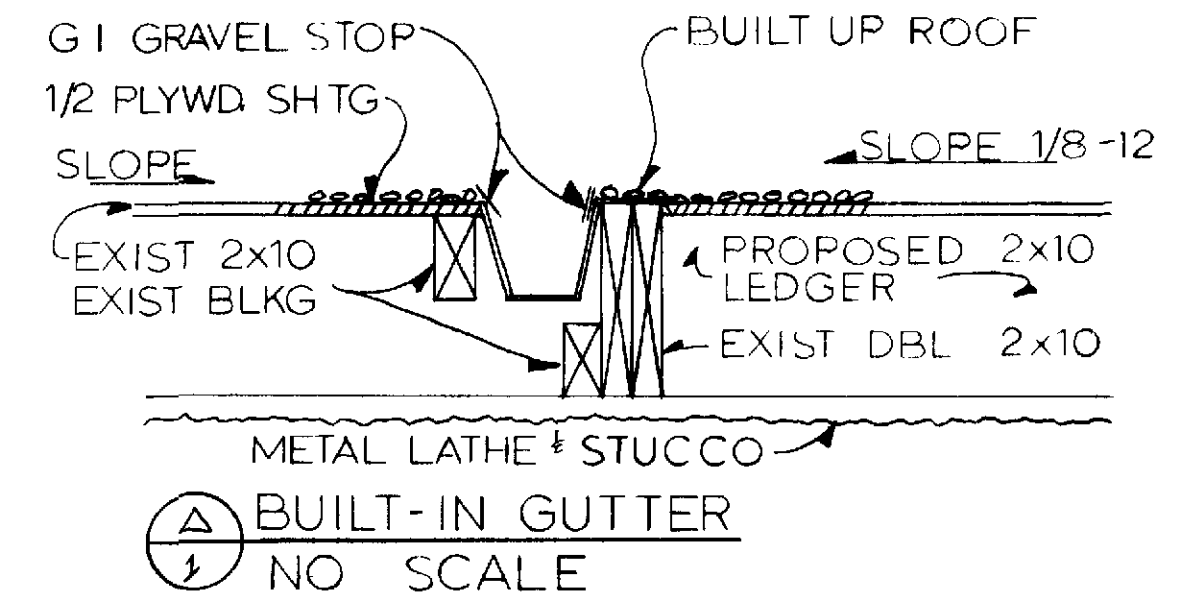

- NOTE**
- 1 DIMENSIONS HAVE PREFERENCE OVER SCALE
 - 2 CONTRACTOR SHALL VERIFY ALL DIMENSIONS AND CONDITIONS @ EACH JOB SITE
 - 3 ALL HORIZONTAL FRAMING MEMBERS SHALL BE CONST GRADE D F
 - 4 1/2" PLY ROOF SHTG W/ 8d NAILS @ 6" oc FOR EDGES & 8d NAILS @ 12 oc FOR INTERMEDIATE BEARINGS
 - 5 ALL PHASES OF CONST SHALL COMPLY W/THE CURRENT ED OF THE UBC AND/OR STATE & LOCAL CODES
 - 6 CONTRACTOR SHALL SECURE AND PAY FOR ALL PERMITS REQ'D BY THE LEISURE WORLD FOUNDATION AND THE ORANGE COUNTY DEPT OF BUILDING & SAFETY
 - 7 UPON COMPLETION OF THE JOB, THE CONTRACTOR SHALL REMOVE ALL DEBRIS AND EXCESS MATERIALS AND LEAVE ALL AREAS OF WORK BROOM CLEAN

CANOPY ADDITION FOR
PS 08 UNITS A D E H
PQ 12 UNITS N Q, R U

LEISURE WORLD
STANDARD PLAN
NUMBER 71

PCM INC 380 4616
POBOX 2220 LAGUNA HILLS CA

PROFESSIONAL COMMUNITY MGR
APPROVED

DRAWN 4-21-69 RFA
REVISED 8 12 70 BFW
REDRAWN 1 23 89 C GUIDRY