




FRONT ELEVATION  
SB-04 and SB-06  
NO SCALE

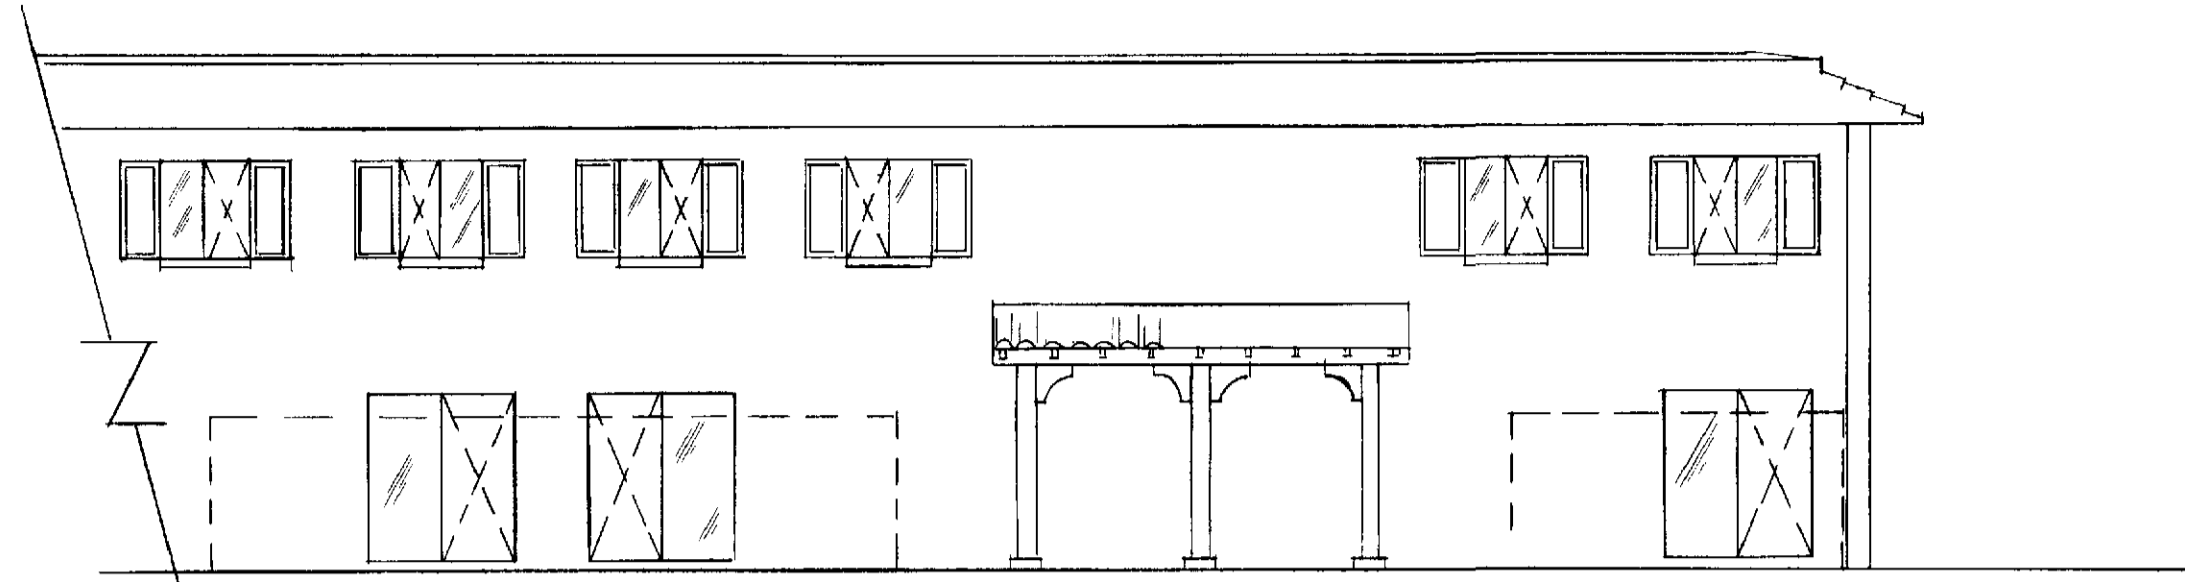

FRONT ELEVATION  
SA-04 and SA-06  
NO SCALE

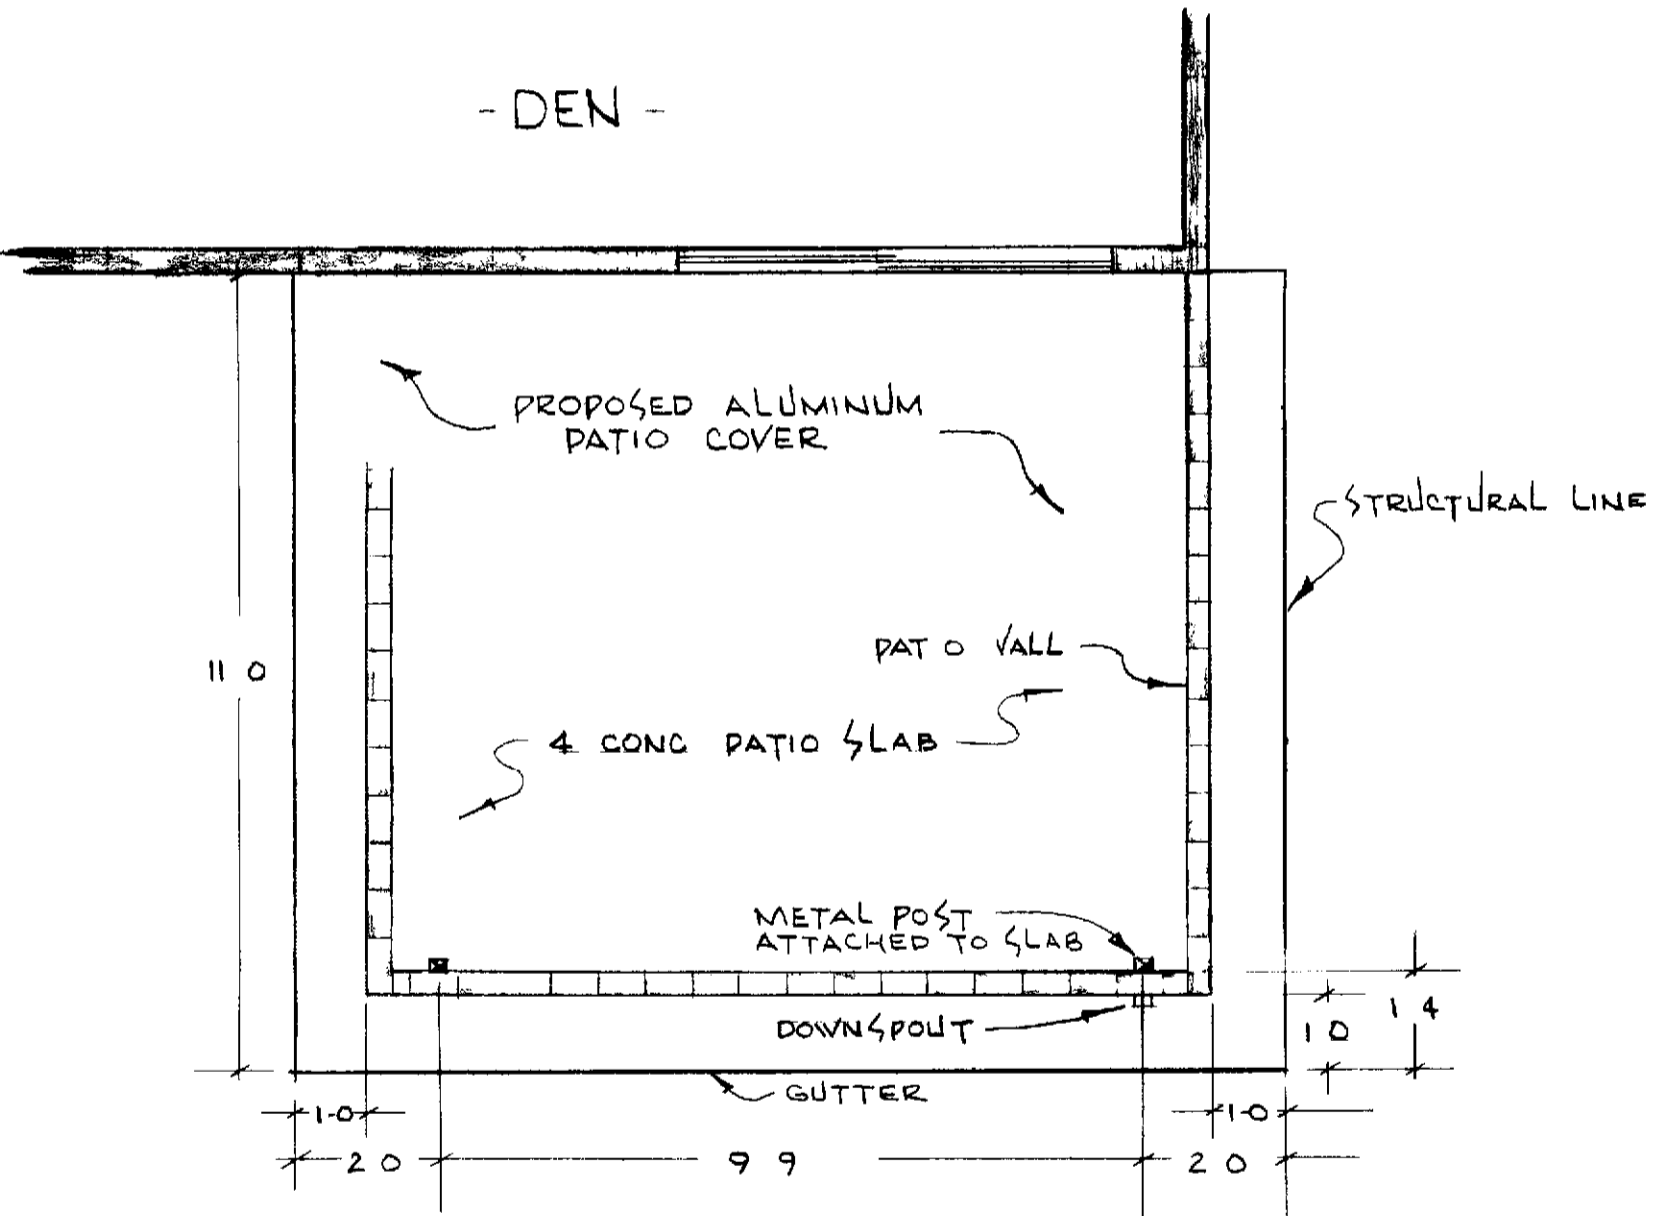

FLOOR PLAN  
SCALE 3/8 - 1 0

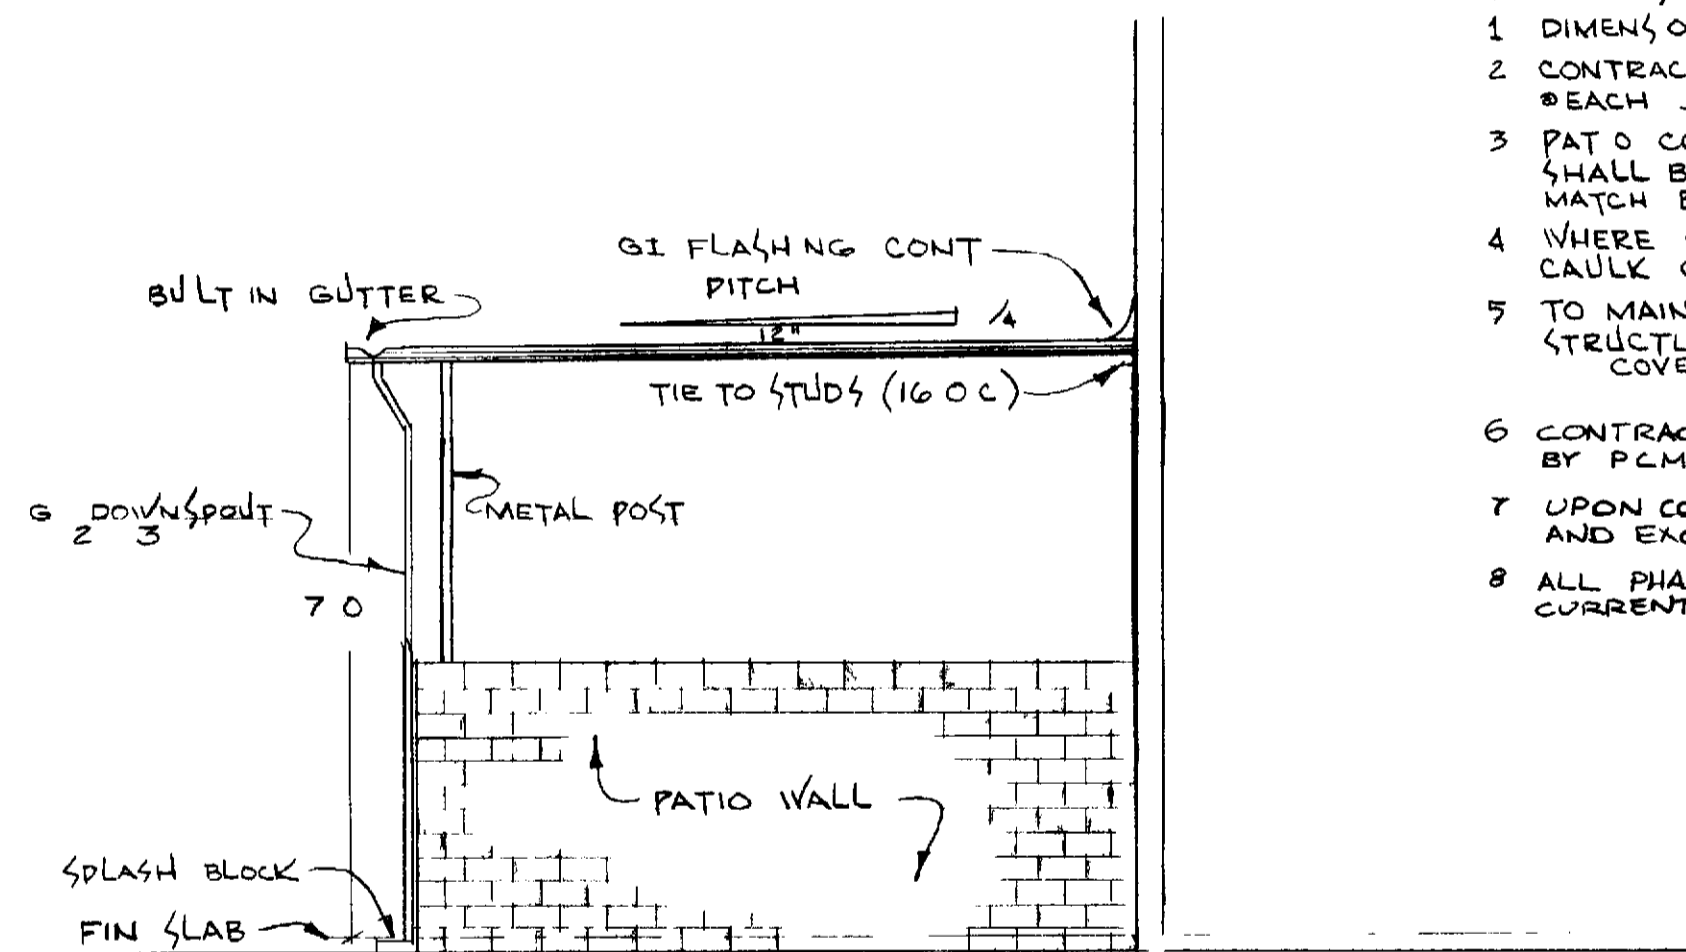

NOTE SLAB TO BE 6 MIN ABOVE GRADE @ POST

SIDE ELEVATION  
SCALE 3/8 1 0

- NOTES UNLESS OTHERWISE SPECIFIED
- 1 DIMENSIONS HAVE PREFERENCE OVER SCALE
  - 2 CONTRACTOR SHALL VERIFY ALL DIMENSIONS AND CONDITIONS EACH JOB SITE PRIOR TO ANY CONSTRUCTION
  - 3 PATIO COVER SUPPORTING MEMBERS GUTTER & DOWNSPOUT SHALL BE ALUM W/ BAKED ENAMEL FINISH FINISH SHALL MATCH BUILDING
  - 4 WHERE COVER IS ATTACHED TO EXISTING STRUCTURE CAULK CONT W/ GE SILICONE SEALANT
  - 5 TO MAINTAIN THE BALANCE & APPEARANCE OF THE EXISTING STRUCTURE THE FOLLOWING RULES SHALL BE APPLIED COVER INSTALLED @ SA & SB 04 MANORS B/C TOGETHER SA & SB 06 MANORS B/C TOGETHER
  - 6 CONTRACTOR SHALL SECURE & PAY FOR ALL PERMITS REQD BY PCM AND THE O.C. BLDG. DEPT
  - 7 UPON COMPLETION CONTRACTOR SHALL REMOVE ALL DEBRIS AND EXCESS MATL AND LEAVE ALL WORK AREAS BROOM-CLEAN
  - 8 ALL PHASES OF CONSTRUCTION SHALL COMPLY WITH THE CURRENT ED OF THE U.B.C. AND/OR STATE & LOCAL CODES

(68-301)	
PATIO COVER BUILDING SA SB-04 and SA SB-06 LA JOYA	
LEISURE WORLD STANDARD PLAN NUMBER 78	<b>78</b>
RESIDENT _____ ADDRESS _____	
PROFESSIONAL COMMUNITY MGT APPROVED _____	
PCM INC POB 2220	380-4616 LAGUNA HILLS
APRIL 17 1970	BFV