



TOP VIEW
SCALE 1/2" = 1'-0"

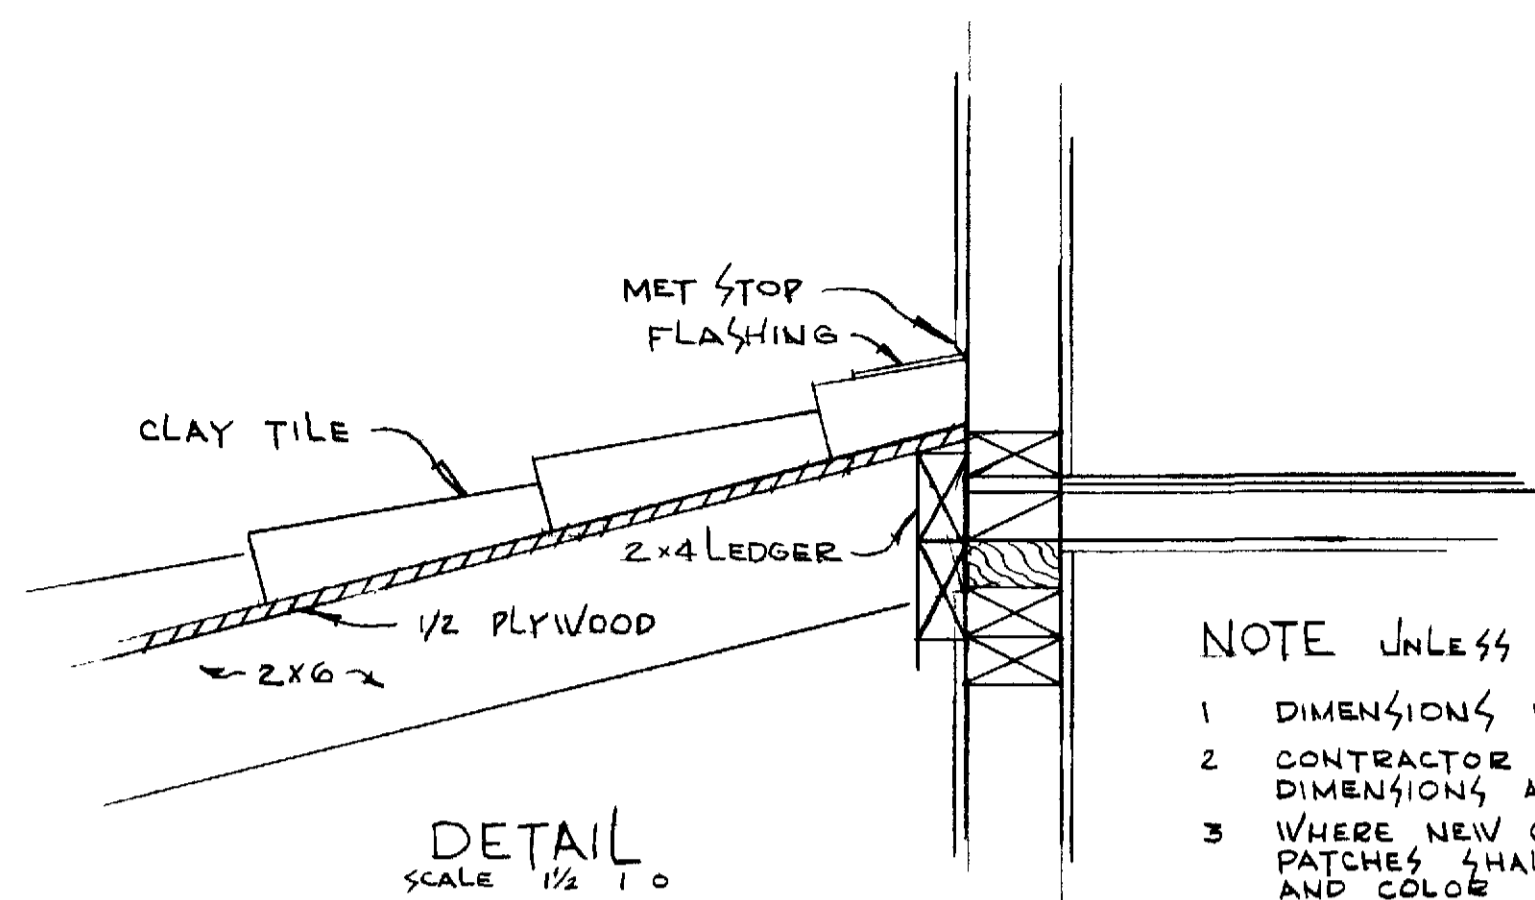


NOTE UNLESS OTHERWISE SPECIFIED

- 1 DIMENSIONS HAVE PREFERENCE OVER SCALE
- 2 CONTRACTOR SHALL VERIFY CONDITIONS AND DIMENSIONS AT EACH JOB SITE
- 3 WHERE NEW CONST ABUTS EXISTING RESTUCCO PATCHES SHALL MATCH EXISTING TEXTURE AND COLOR
- 4 ALL MATERIAL SHALL BE CONST GRADE DF
- 5 PAINT ALL EXPOSED AREAS 2 COATS TO MATCH EXISTING BUILDING AND TRIM
- 6 ALL PHASES OF CONST SHALL COMPLY WITH THE 1967 EDITION OF U B C AND/OR STATE AND LOCAL CODES
- 7 CONTRACTOR SHALL SECURE AND PAY FOR ALL PERMITS REQ'D BY THE LEISURE WORLD FOUNDATION & THE ORANGE COUNTY DEPT OF BUILDING AND SAFETY
- 8 UPON COMPLETION THE CONTRACTOR SHALL REMOVE ALL DEBRIS & EXCESS MATERIAL AND LEAVE AREA BROOM CLEAN

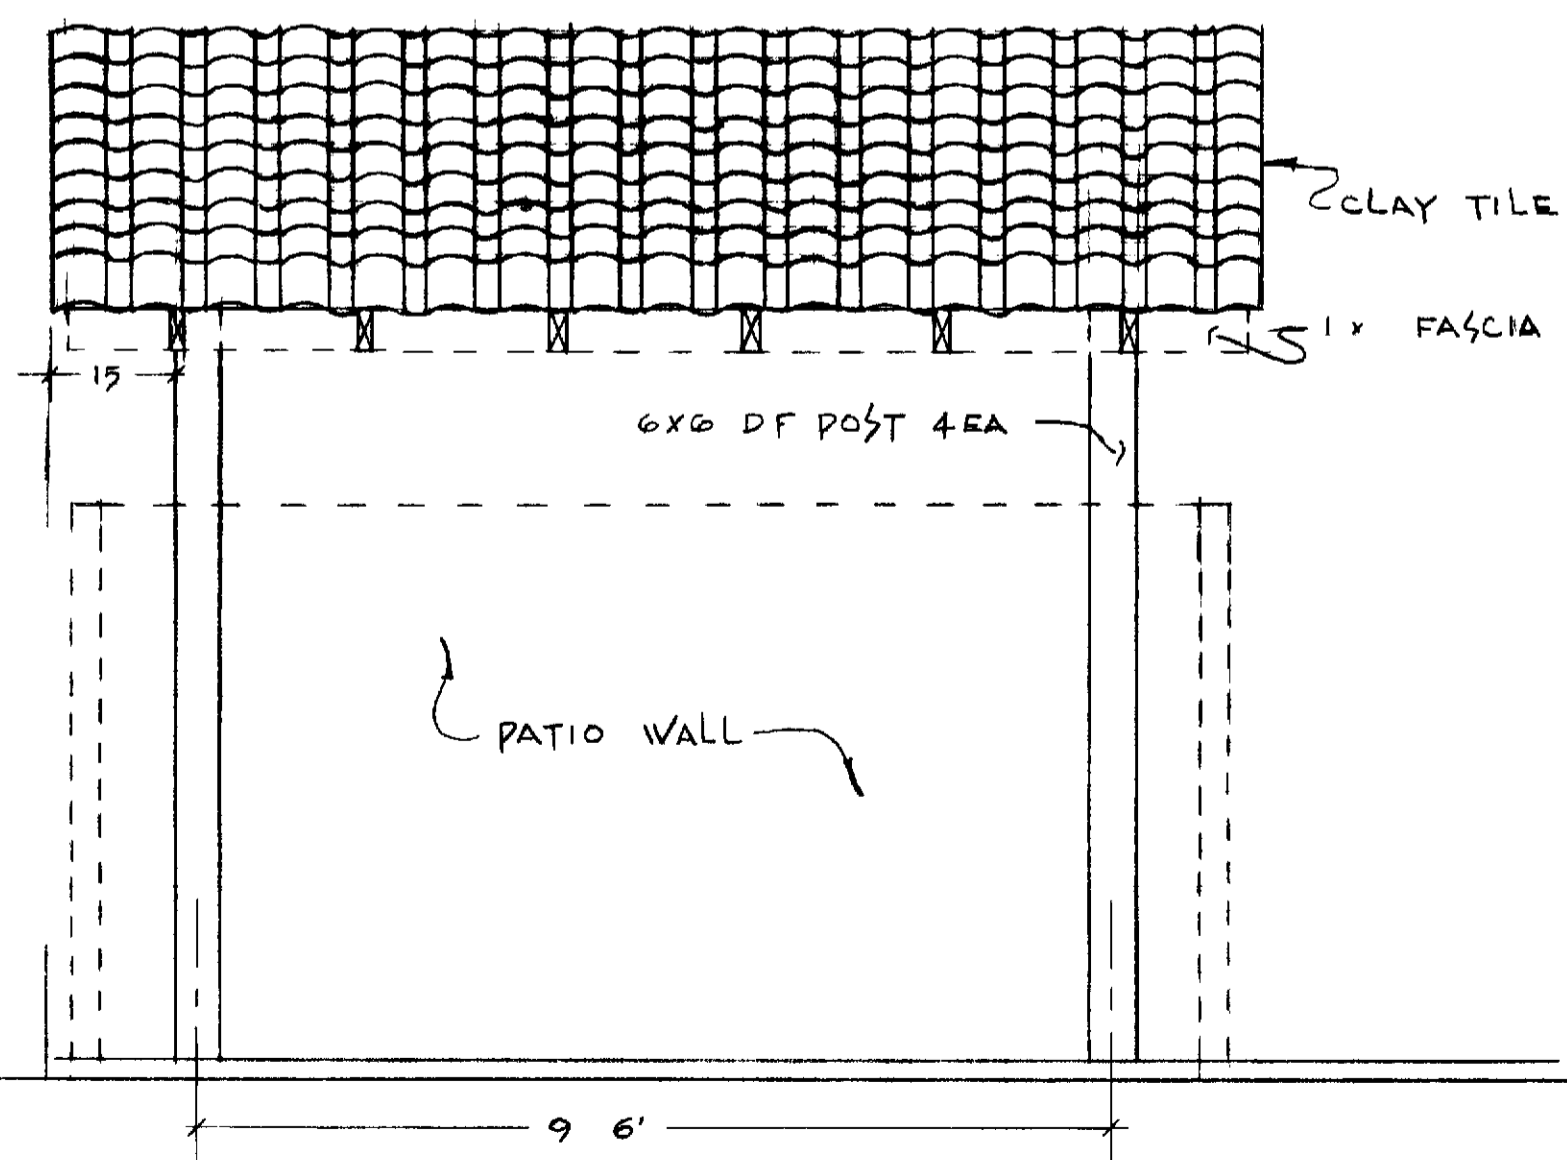

FRONT VIEW
SCALE 1/2" = 1'-0"

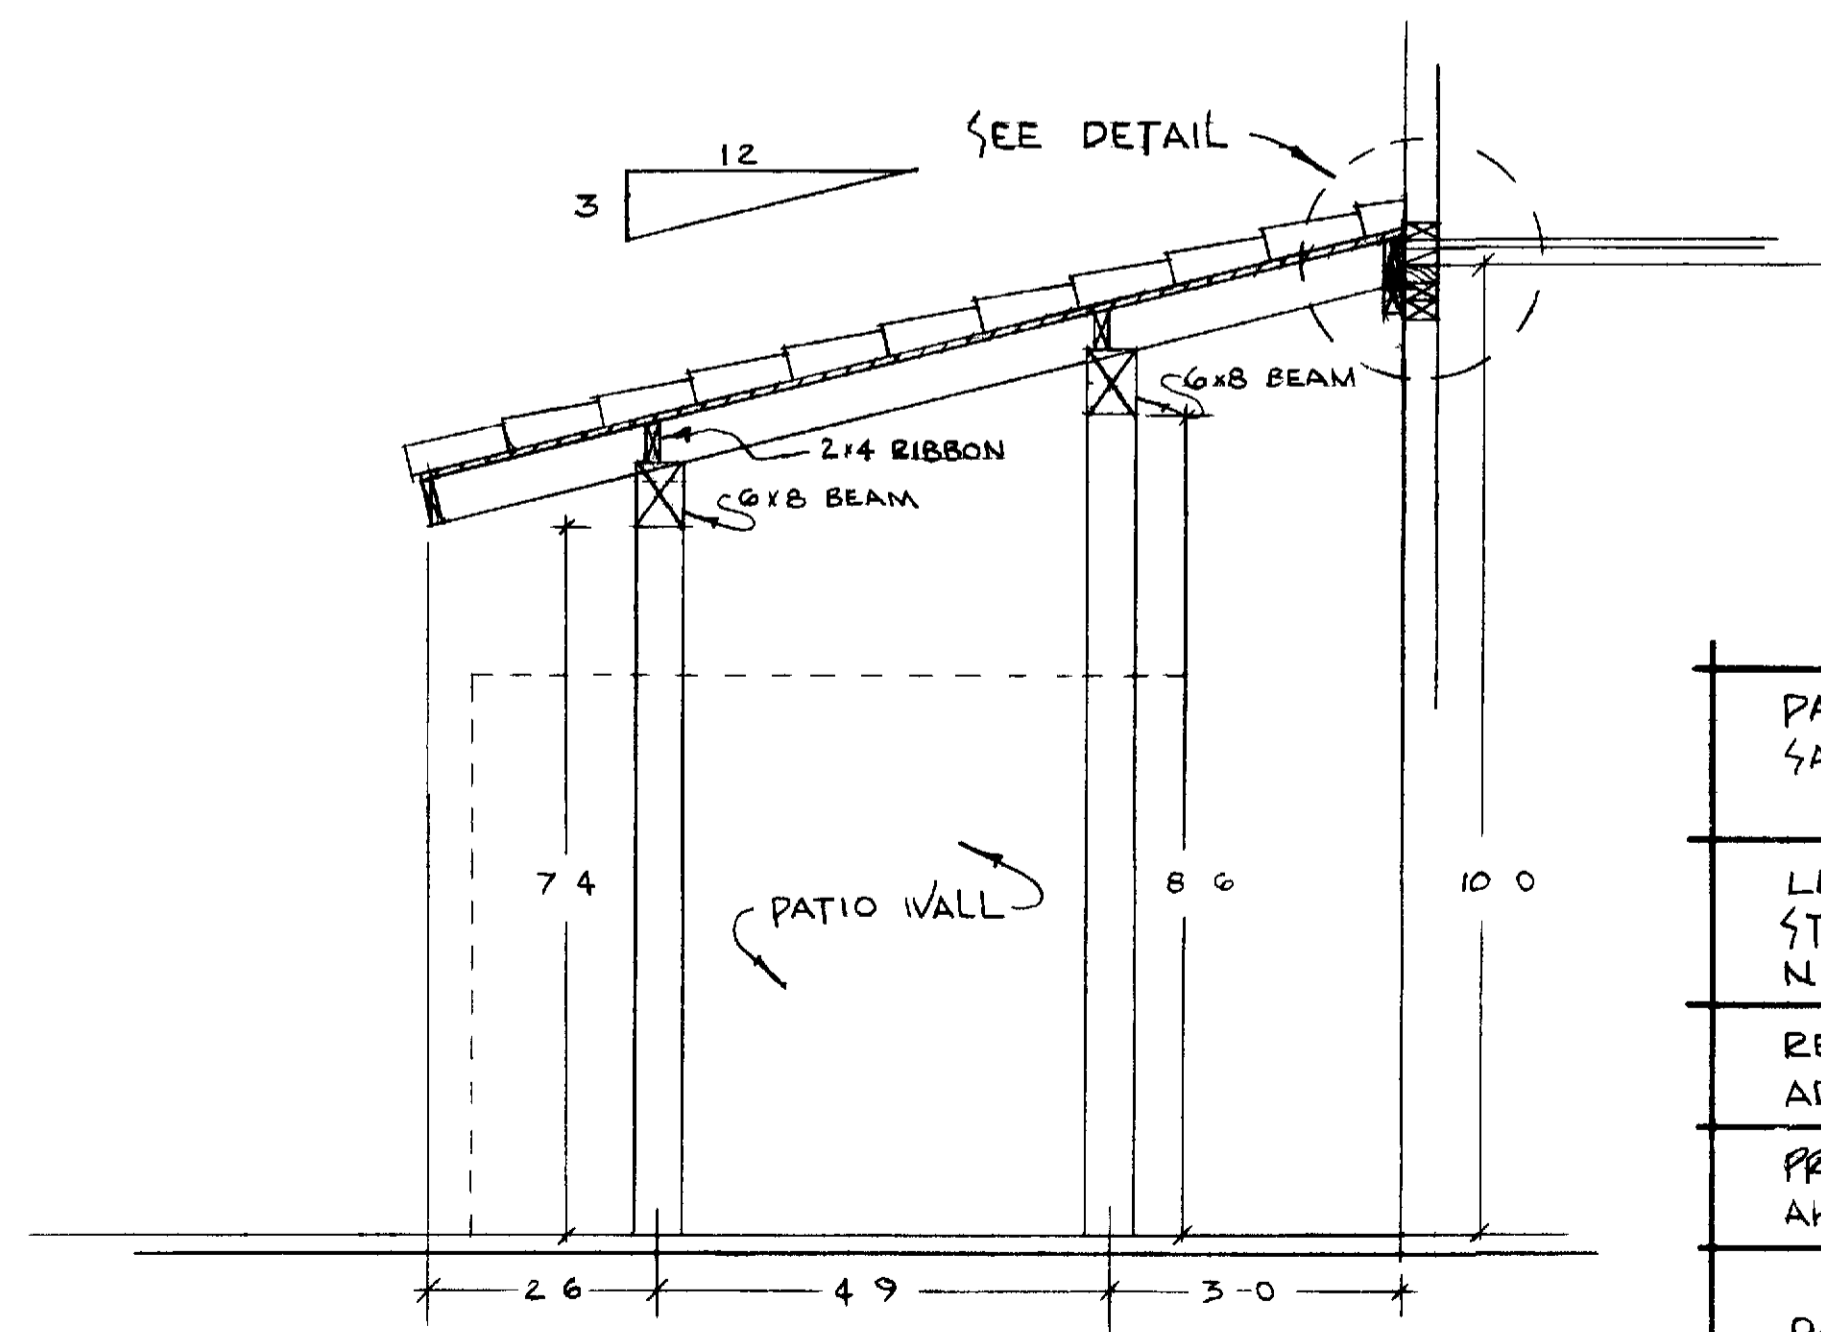

END VIEW
SCALE 1/2" = 1'-0"

PATIO COVER FOR BUILDINGS SA SB-04 SA-SB-06 LA JOYA	
LEISURE WORLD STANDARD PLAN NUMBER 79	79
RESIDENT _____ ADDRESS _____	
PROFESSIONAL COMM MAT, INC APPROVED <i>[Signature]</i>	
PCM INC POB 2220	380-4616 LAGUNA HILLS
MARCH 23 1970	BFV