



NOTE CANVAS TO BE SECURED TO UNDERLIE OF OVERHANG BY MEANS OF METAL STRIPS ATTACHED TO EDGE OF CANVAS

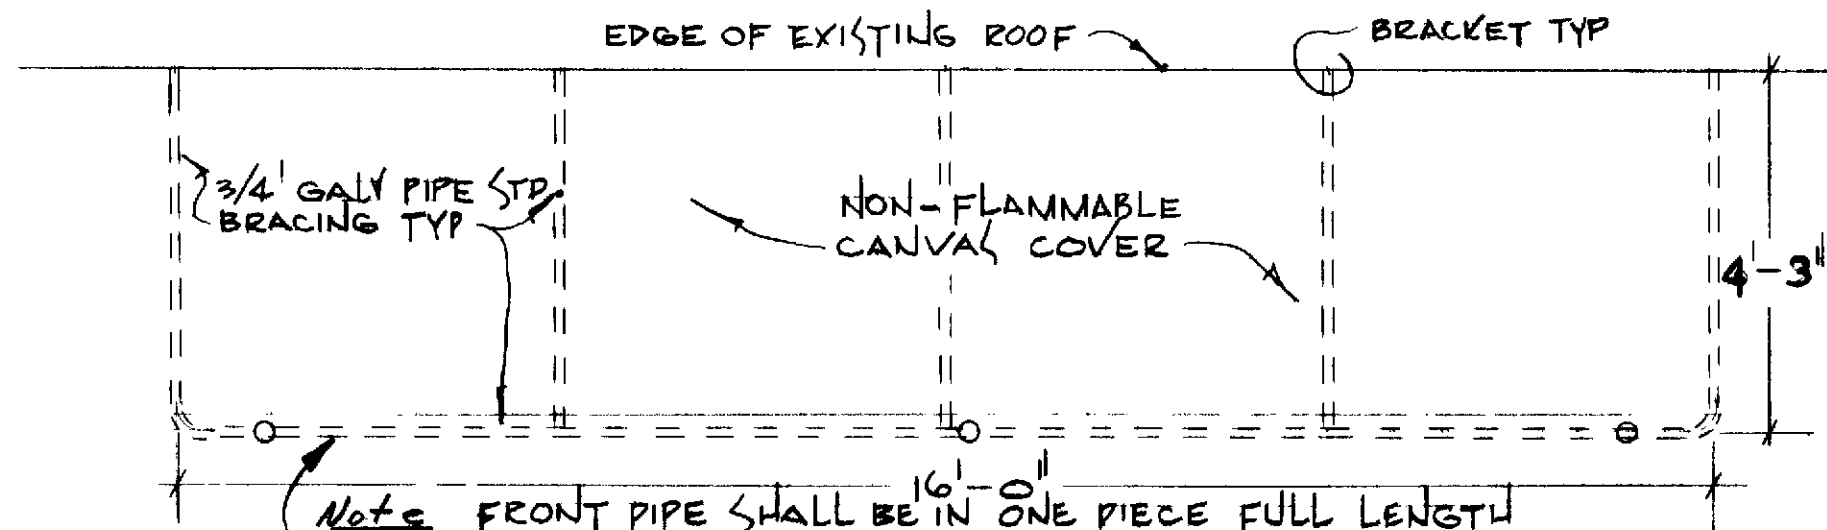


PROPOSED COVER, TOP VIEW SCALE = 1/2" = 1'-0"


NOTE COLOR OF CANVAS TO MATCH BUILDING

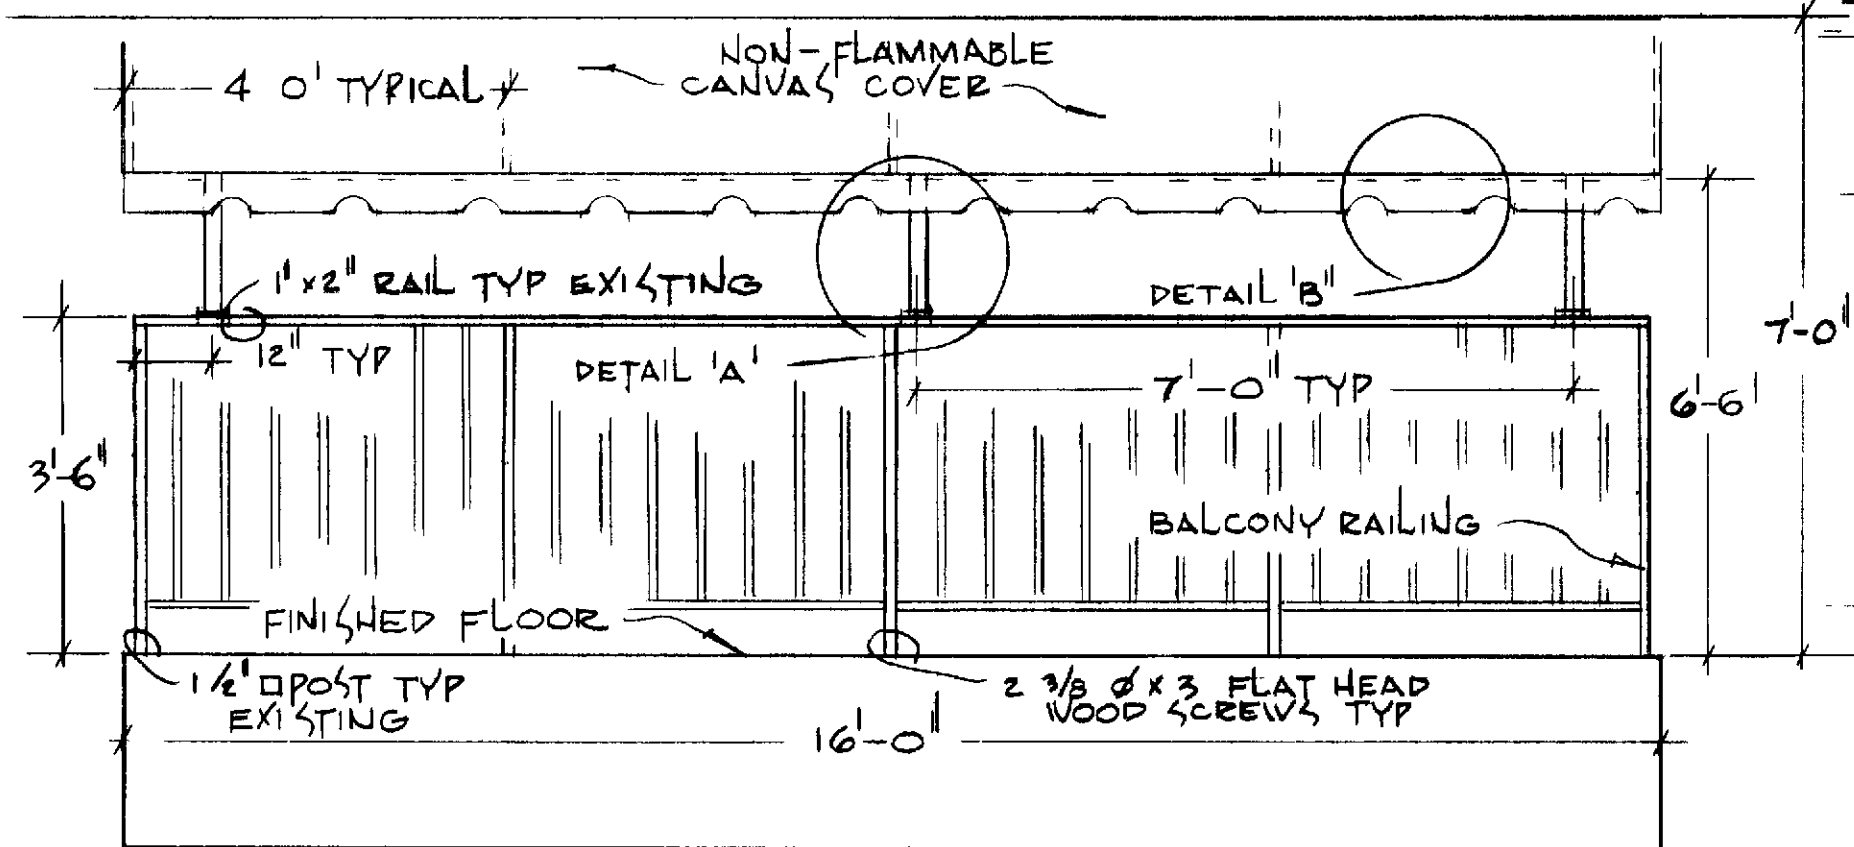


PROPOSED COVER, ELEVATION SCALE = 1/2" = 1'-0"

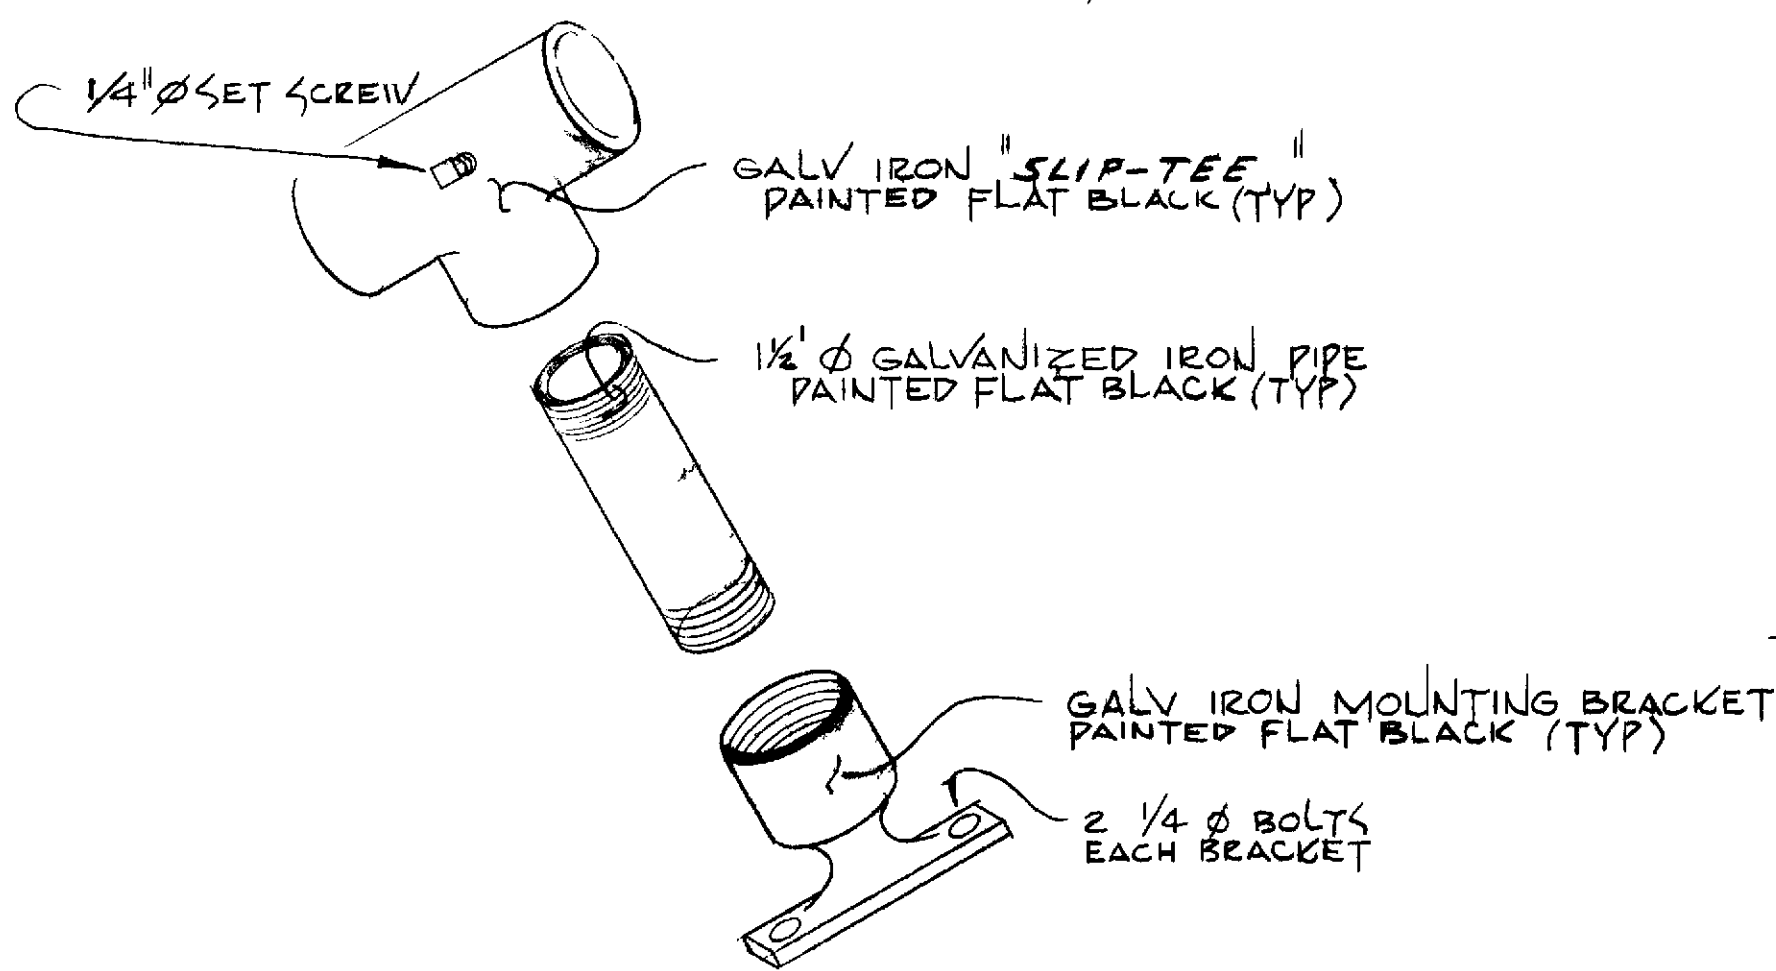

DETAIL A NO SCALE

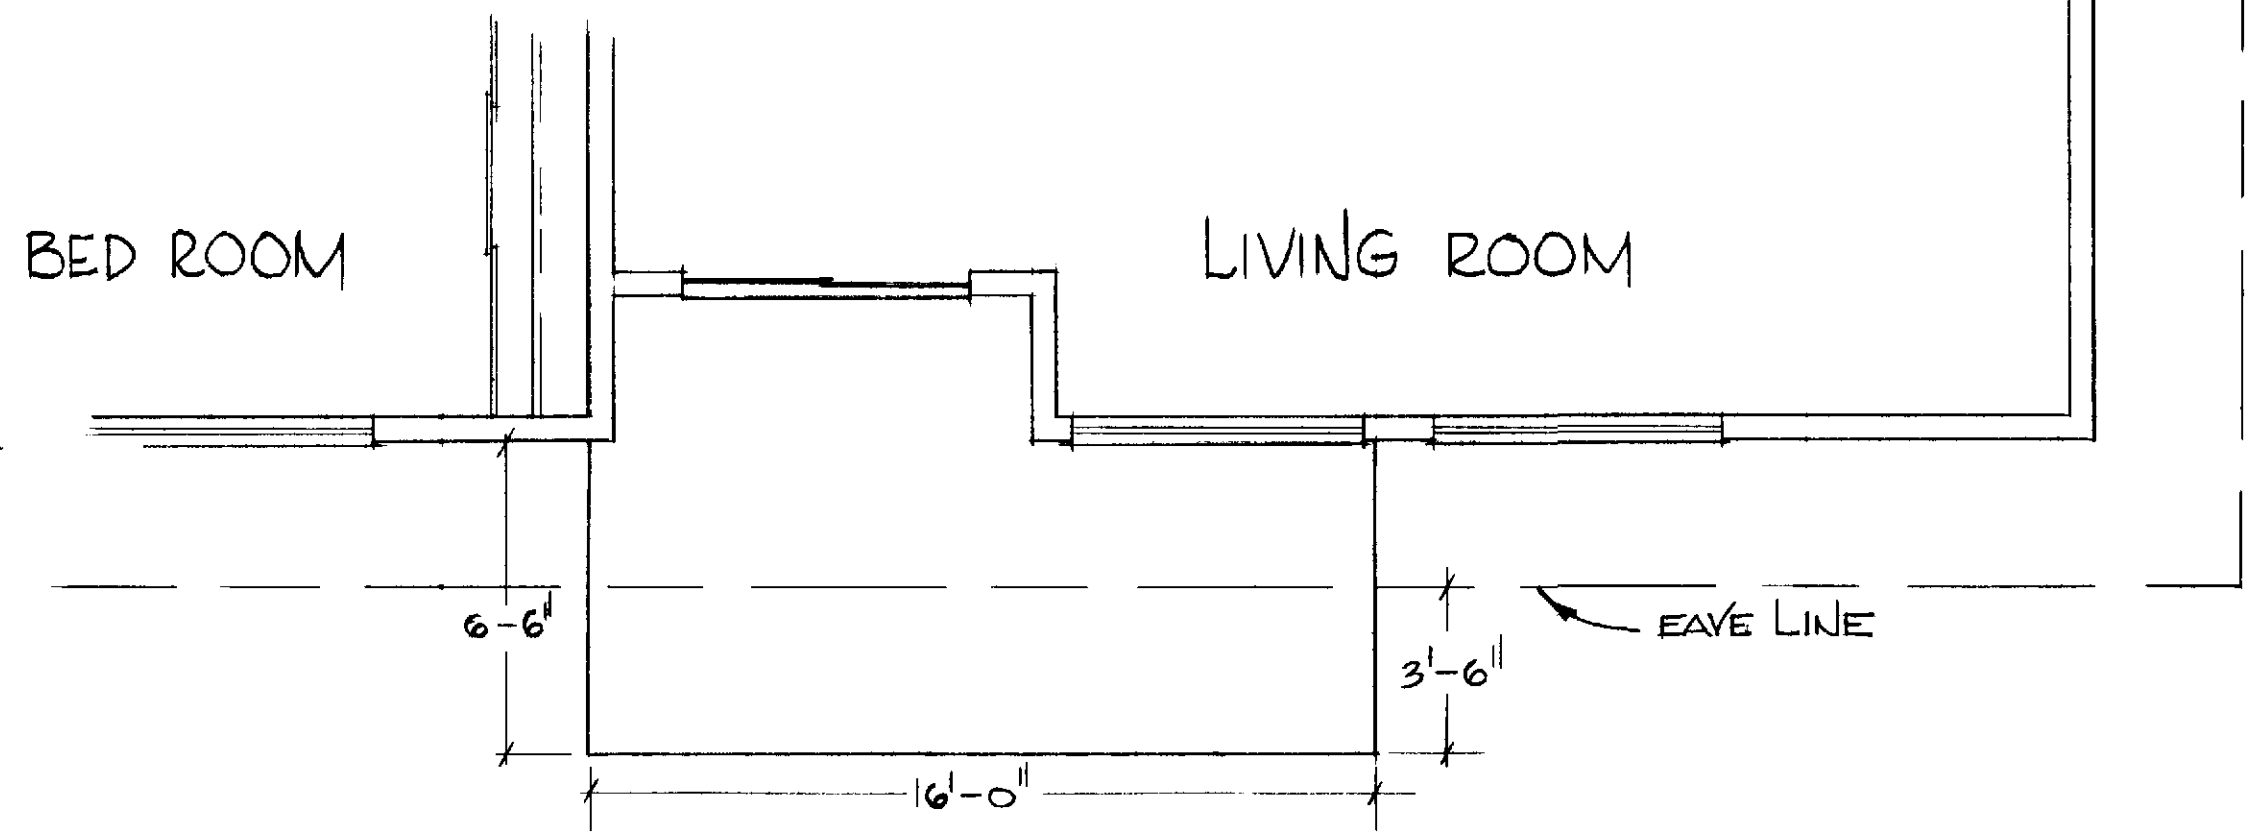


BALCONY TOP VIEW SCALE = 1/4" = 1'-0"

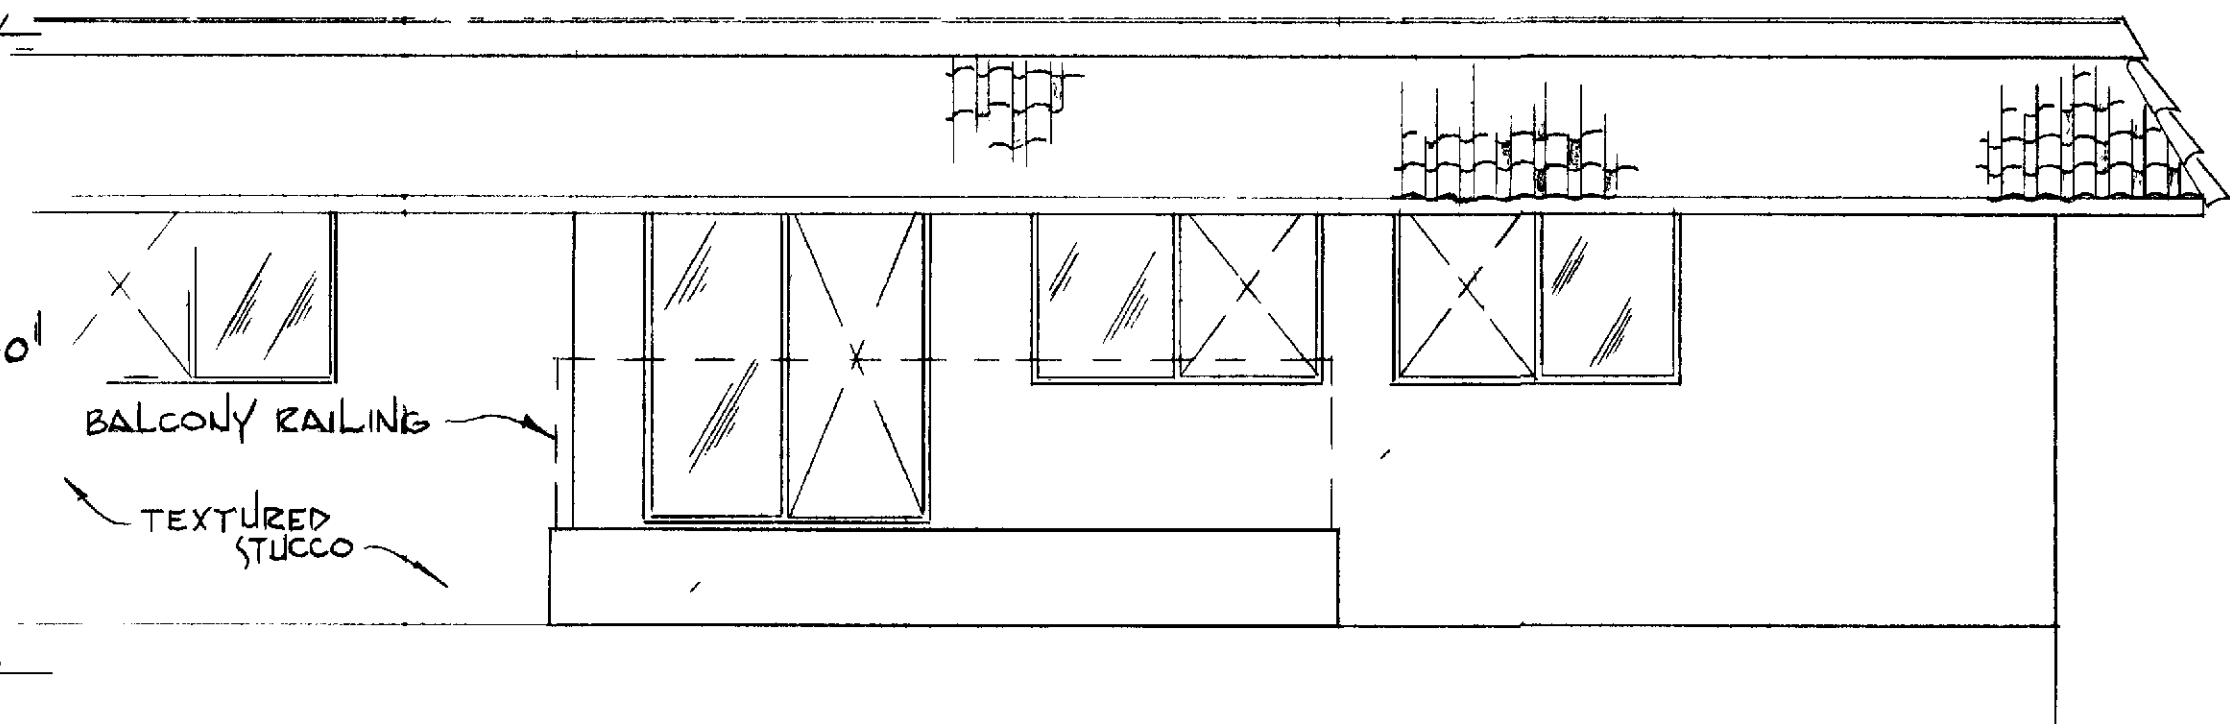

BALCONY ELEVATION SCALE = 1/4" = 1'-0"

- NOTES UNLESS OTHERWISE SPECIFIED
- 1 CONTRACTOR SHALL VERIFY ALL DIMENSIONS AND CONDITIONS @ EACH JOB SITE
 - 2 DIMENSIONS HAVE PREFERENCE OVER SCALE
 - 3 ALL PHASES OF CONST SHALL COMPLY W/ THE CURRENTED OF THE U B C AND/OR STATE & LOCAL CODES
 - 4 CONTRACTOR SHALL SECURE & PAY FOR ALL PERMITS REQD BY THE LEISURE WORLD FOUNDATION AND THE ORANGE COUNTY DEPARTMENT OF BUILDING AND SAFETY
 - 5 UPON COMPLETION, THE CONTRACTOR SHALL REMOVE ALL DEBRIS AND EXCESS MATERIALS AND LEAVE ALL AREAS OF WORK BROOM CLEAN

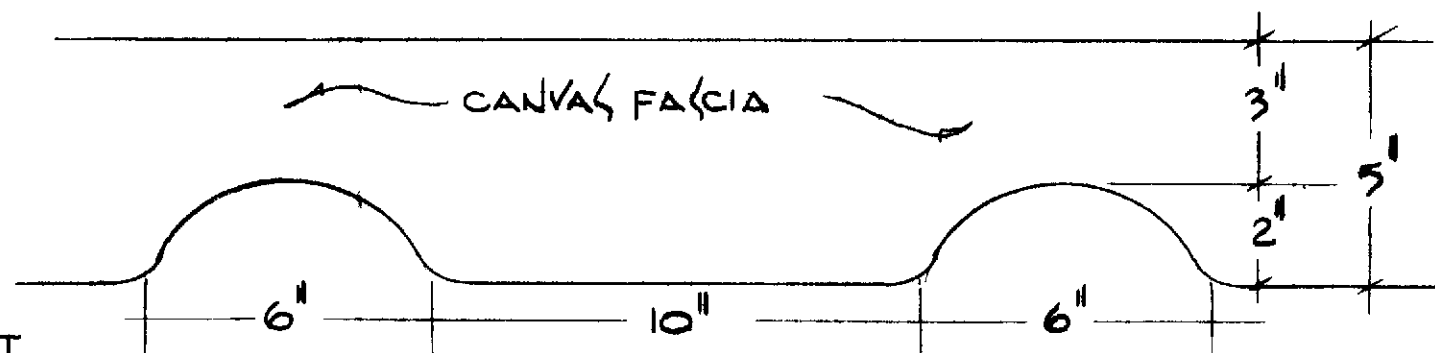

DETAIL "B" SCALE = 3" = 1'-0"

(18-324)

GARDEN VILLA APTS
NON-FLAMMABLE CANVAS COVER
TO 24 BALCONY COVER
THIRD FLOOR
LEISURE WORLD STANDARD PLAN 91

PROFESSIONAL COMMUNITY MGT 380-4616
P.O. BOX 2220, LAGUNA HILLS CA 92653

APPROVED BY R Cassi
DRAWN BY: BFW
DATE: MARCH 9 1971

91