



GENERAL NOTES UNLESS OTHERWISE SPECIFIED

- 1 DIMENSIONS HAVE PREFERENCE OVER SCALE
- 2 CONTRACTOR SHALL VERIFY ALL DIMENSIONS @ JOB SITE
- 3 CANOPY AND SUPPORTING MEMBERS SHALL BE ALUM W/ BAKED ENAMEL FINISH TOP & FASCIA MISSION TILE RED UNDERSIDE BEIGE
- 4 WHERE COVER IS ATTACHED TO EXISTING STRUCTURE CAULK GONT W/ GE SILICONE SEALANT
- 5 BALCONY COVER SHALL BE I.C.B.O APPROVED W/ 10 LB LIVE LOAD MINIMUM
- 6 ATTACHMENT OF BAL COVER SHALL BE DESIGNED & DETAILED BY FABRICATOR
- 7 ALL PHASES OF CONSTRUCTION SHALL COMPLY W/ THE CURRENT ED OF THE U.C. AND/OR STATE AND LOCAL CODES
- 8 CONTRACTOR SHALL VERIFY ALL CONDITIONS AND DIMENSIONS AT JOB SITE PRIOR TO ANY CONSTRUCTION
- 9 CONTRACTOR SHALL SECURE AND PAY FOR ALL PERMITS REQ'D BY P.C.M AND THE O.C. BLDG DEPT
- 10 UPON COMPLETION, CONTRACTOR SHALL REMOVE ALL DEBRIS AND EXCESS MAT'L AND LEAVE WORK AREAS 'BROOM CLEAN'

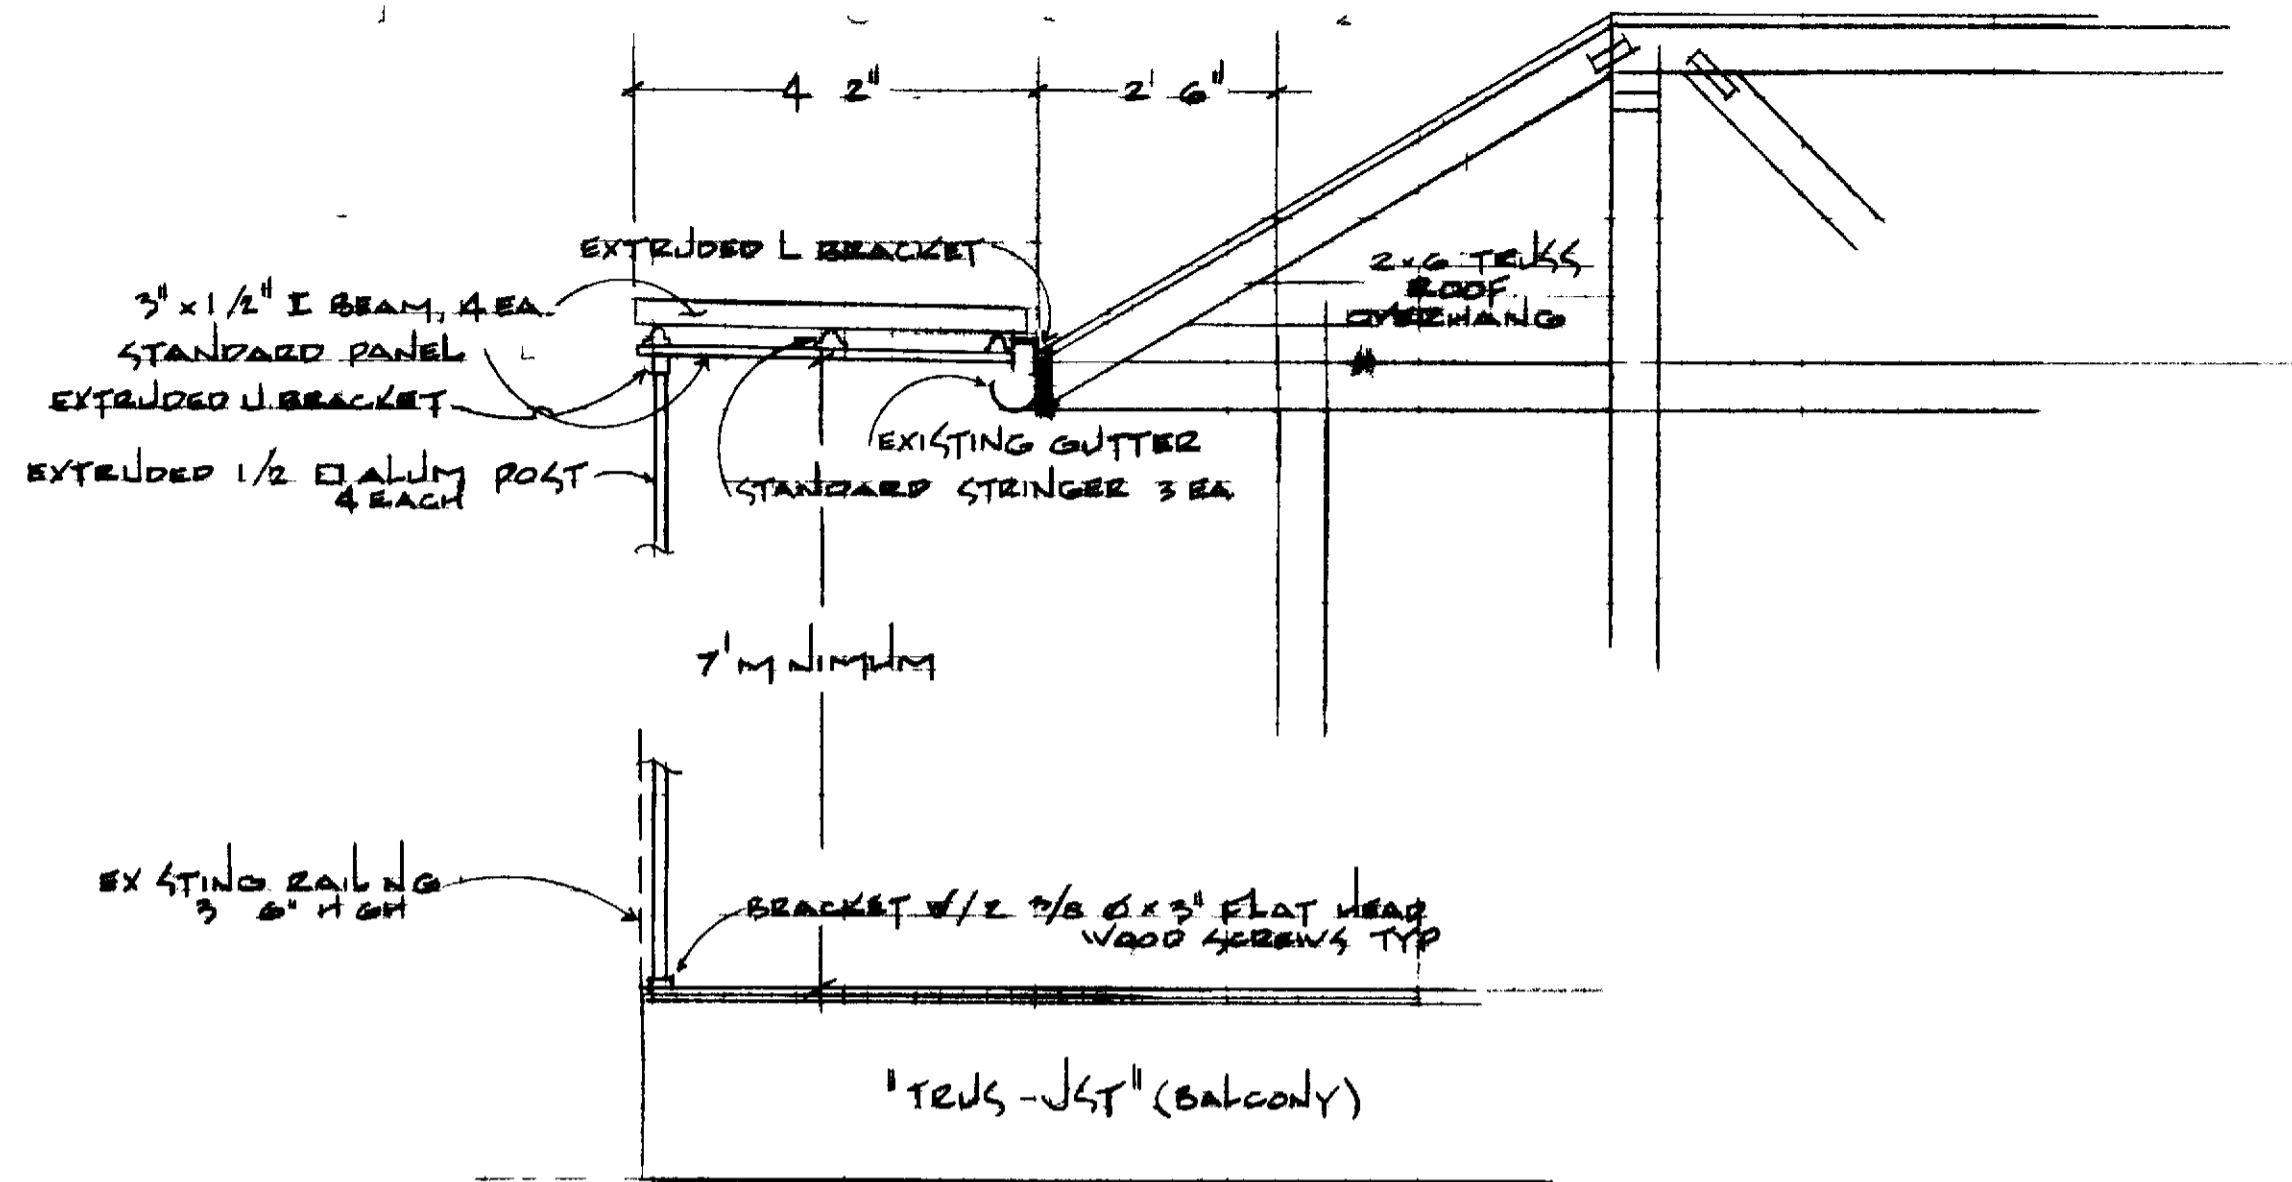

SECTION SC. 1/2" = 1'-0"

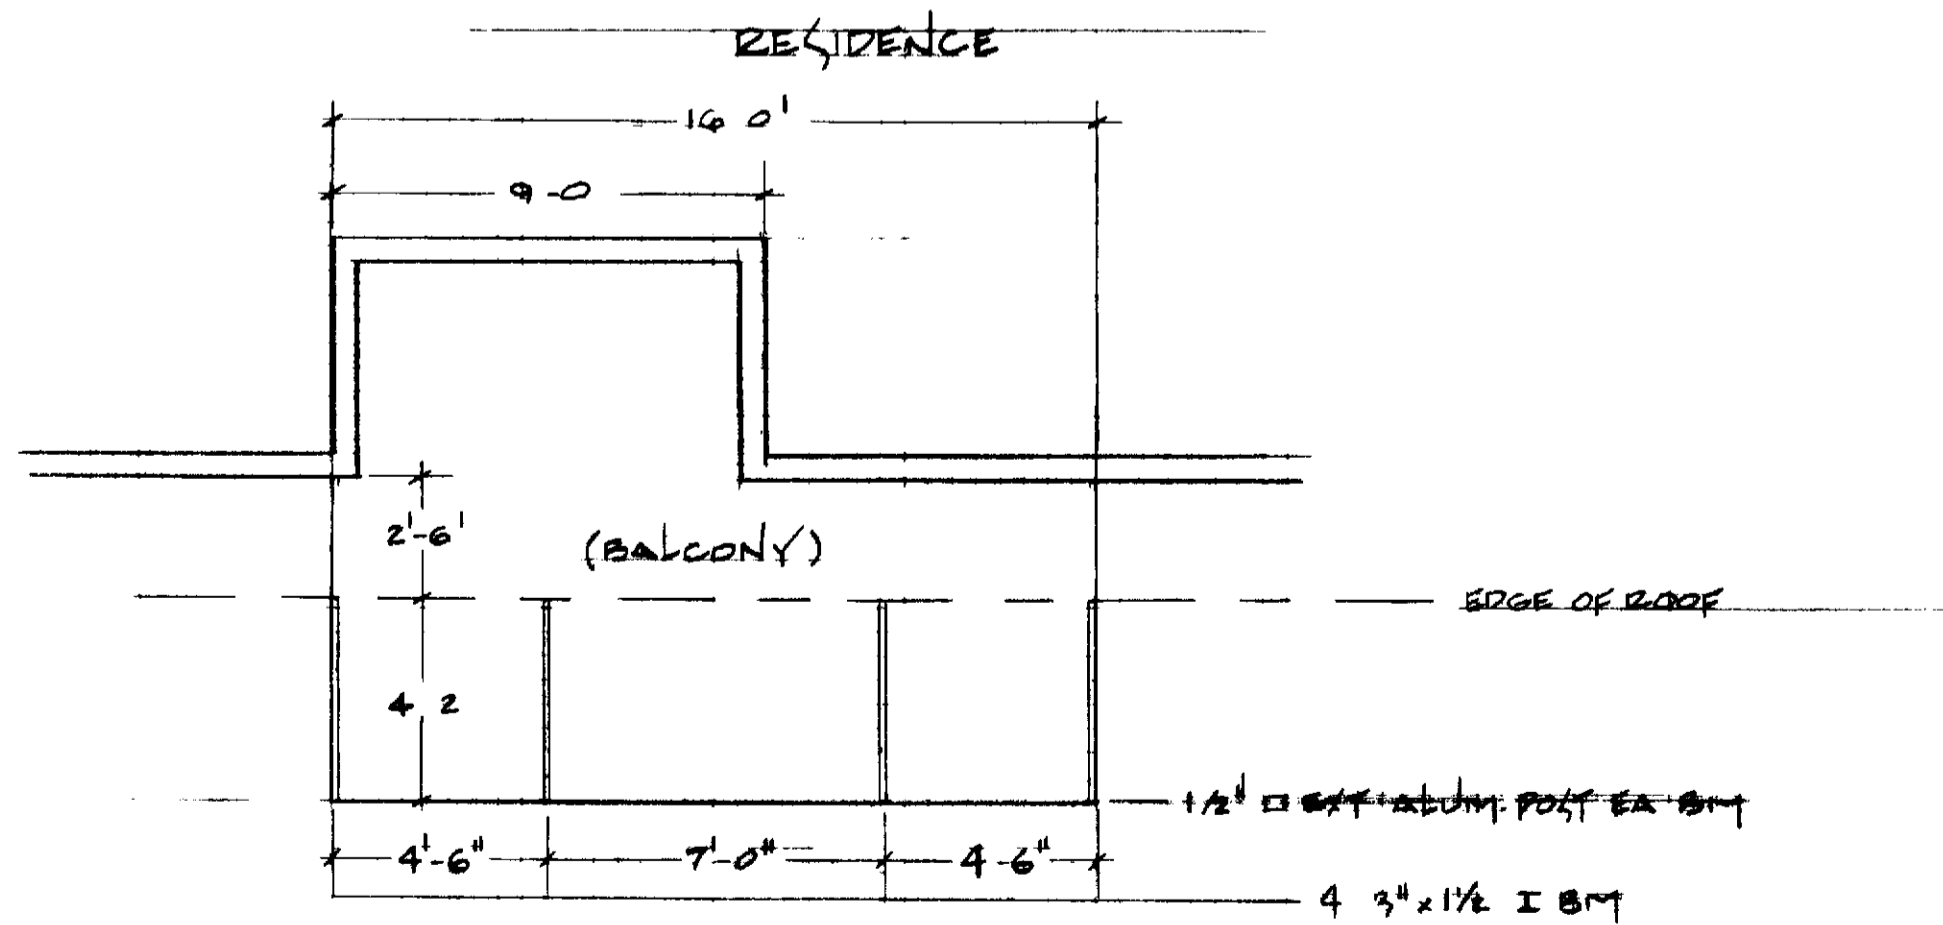

PLAN SC. 1/4" = 1'-0"

(70-357)	
BALCONY COVER TB-24, THIRD FLOOR UNITS CASA ORIZON, GARDEN VILLA	
LEISURE WORLD STANDARD PLAN NUMBER 92	
PROFESSIONAL ARCHITECT'S SEAL APPROVED <i>[Signature]</i>	
P.C.M	380-4616
P.O.B. 2220	LAGUNA HILLS
92	