



REVISIONS

DRAWN BY
G OSWALD
DATE
5/24/91
APPROVED BY



Laguna Woods Village
STANDARD
PLAN
NO 232

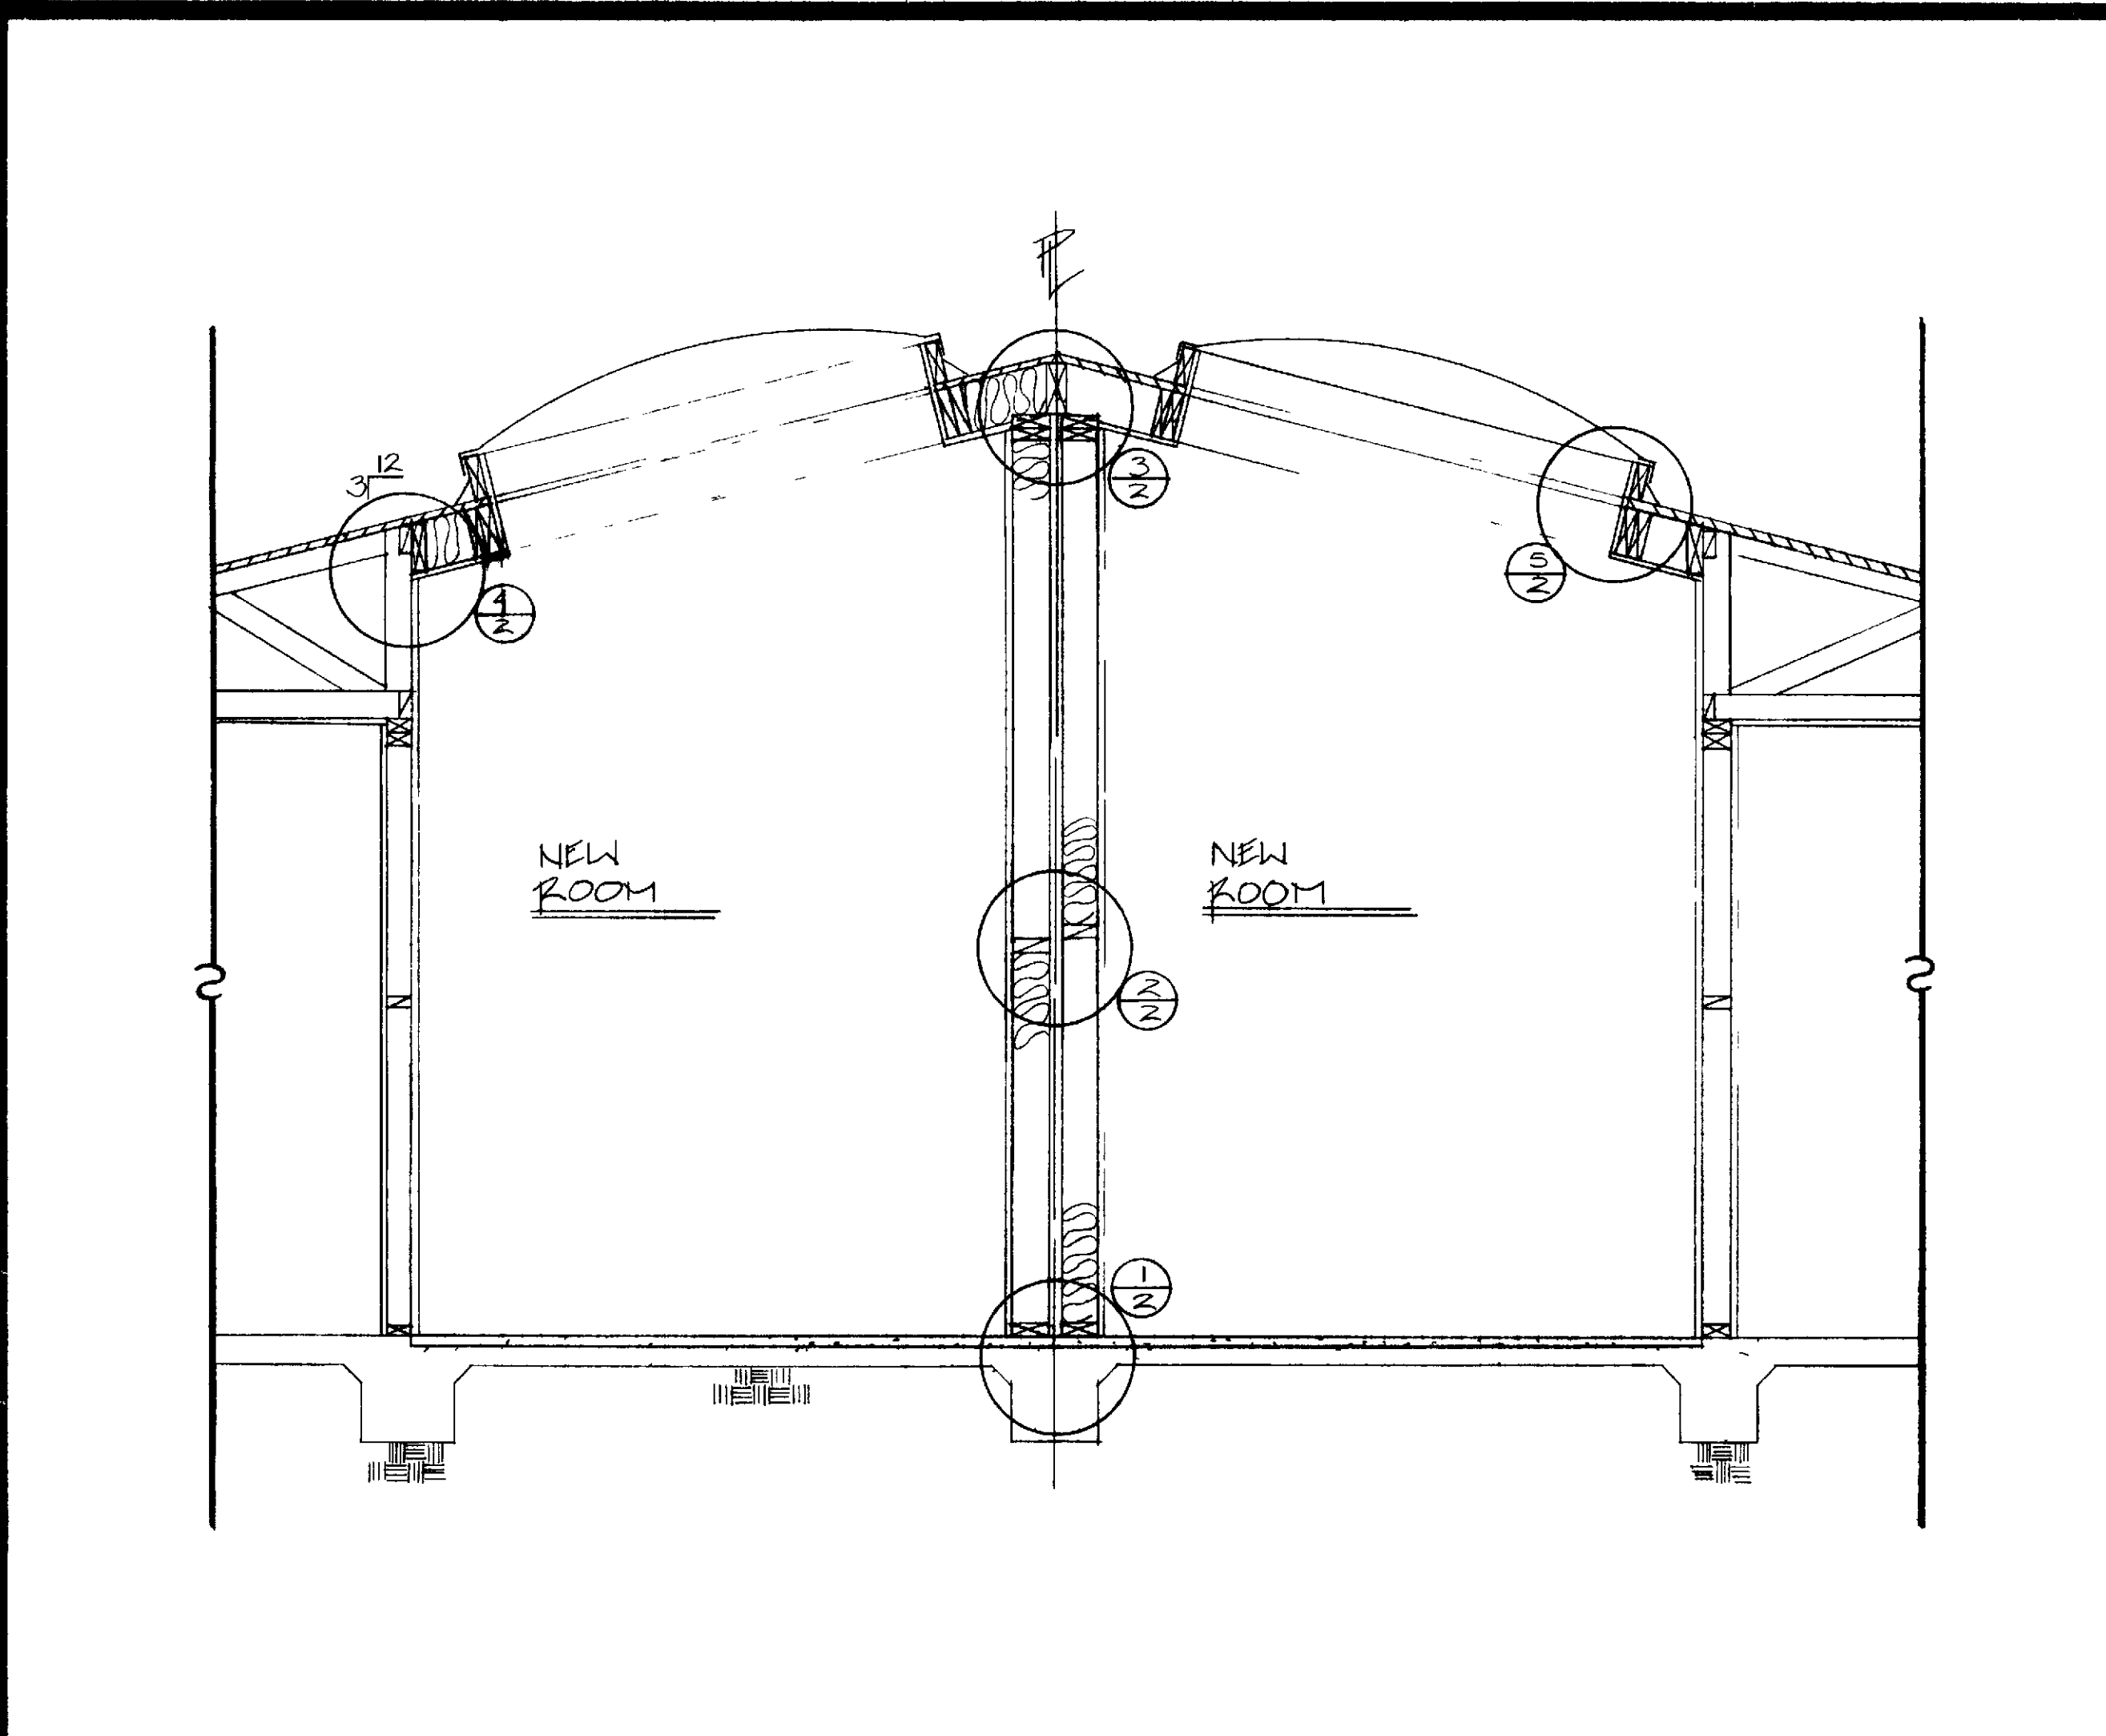


BUILDING SECTION 10A SCALE 1/2" = 1'-0"

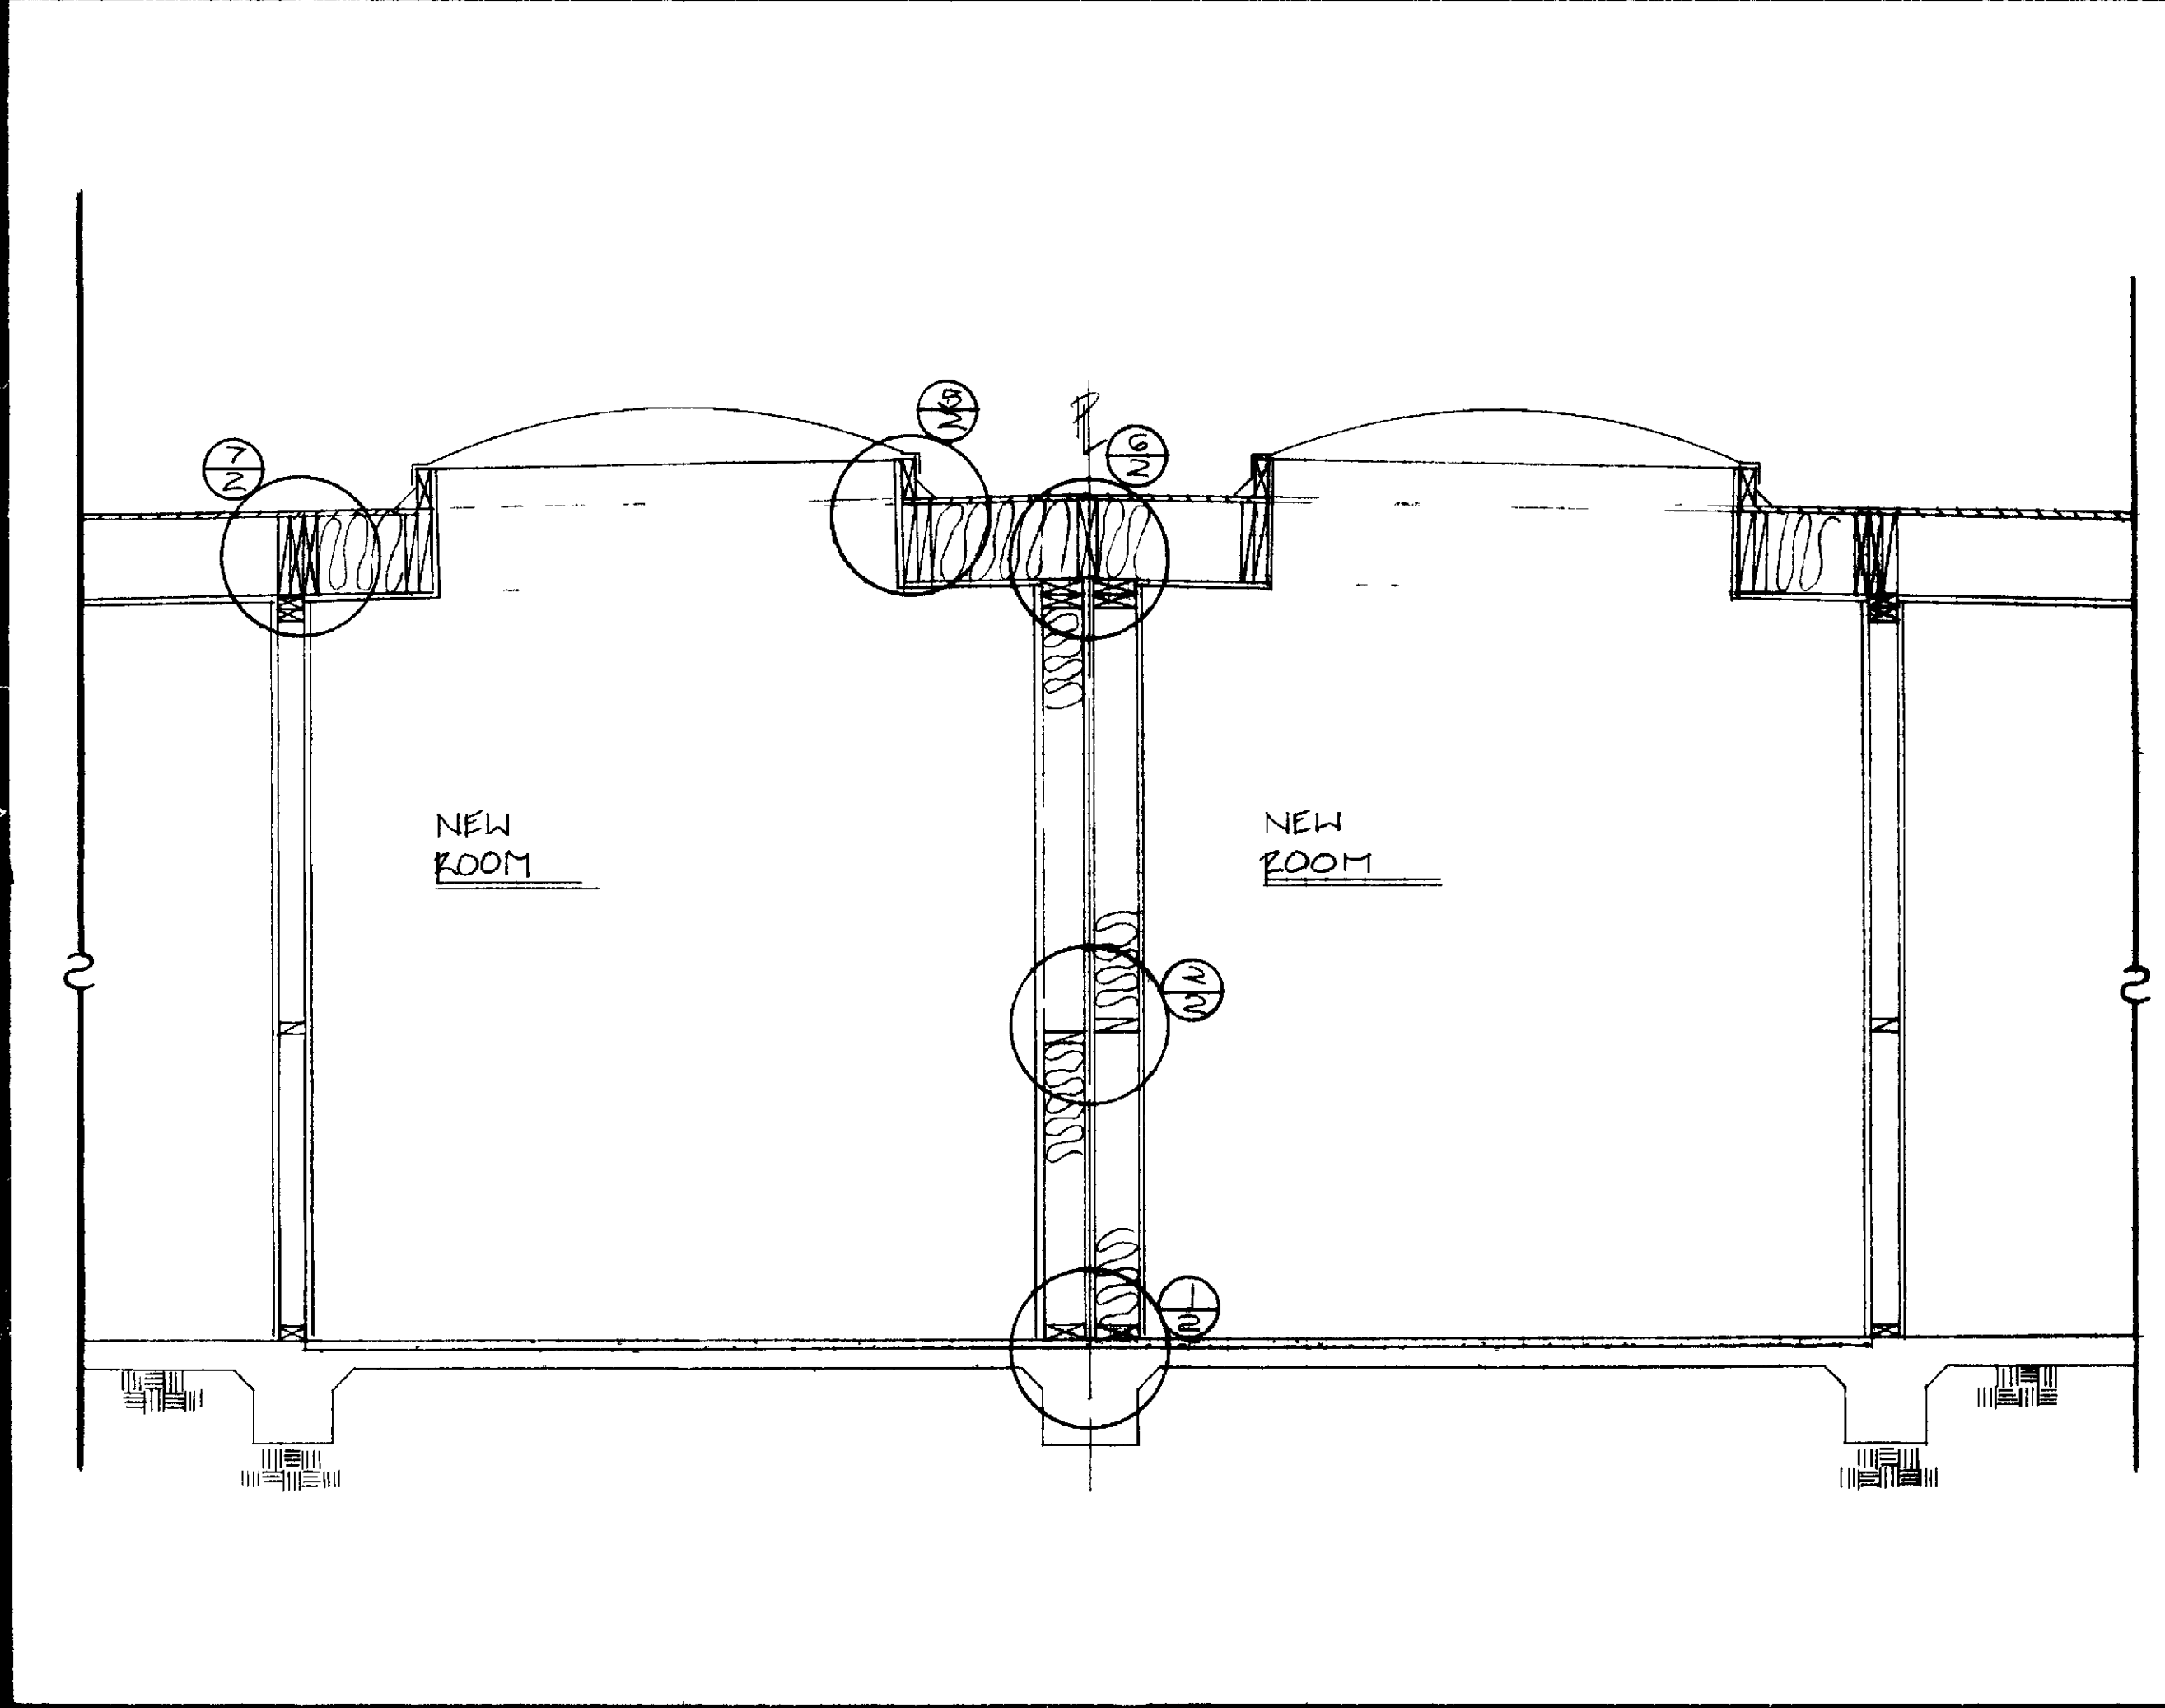


BUILDING SECTION 10B SCALE 1/2" = 1'-0"

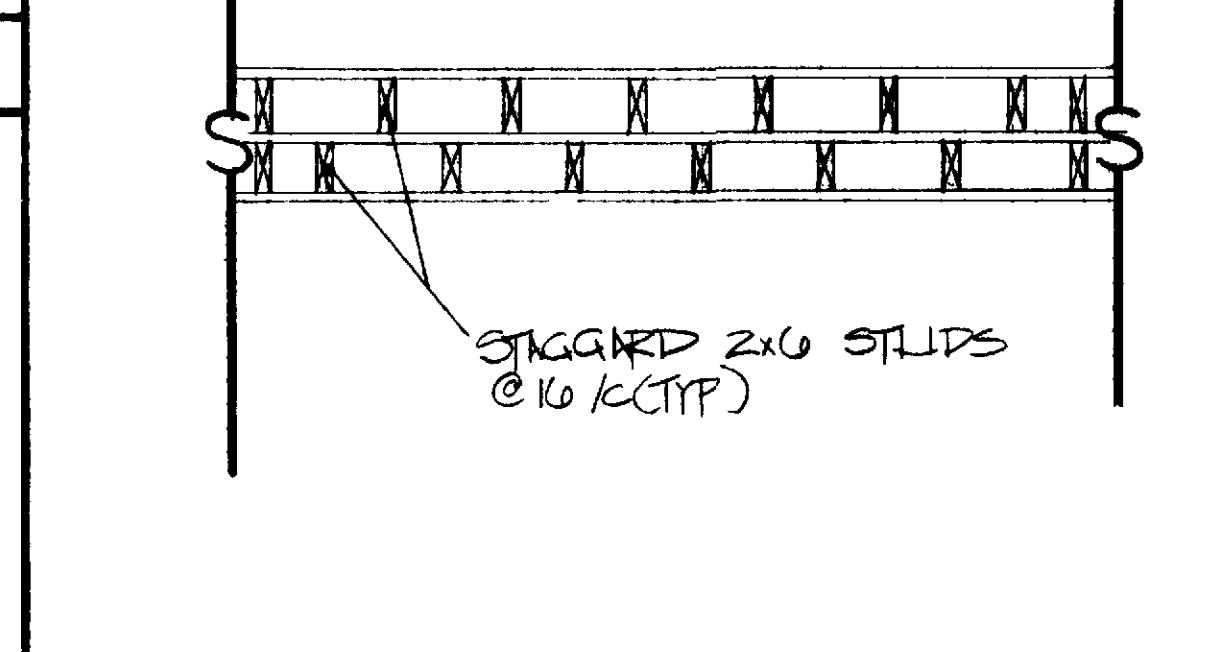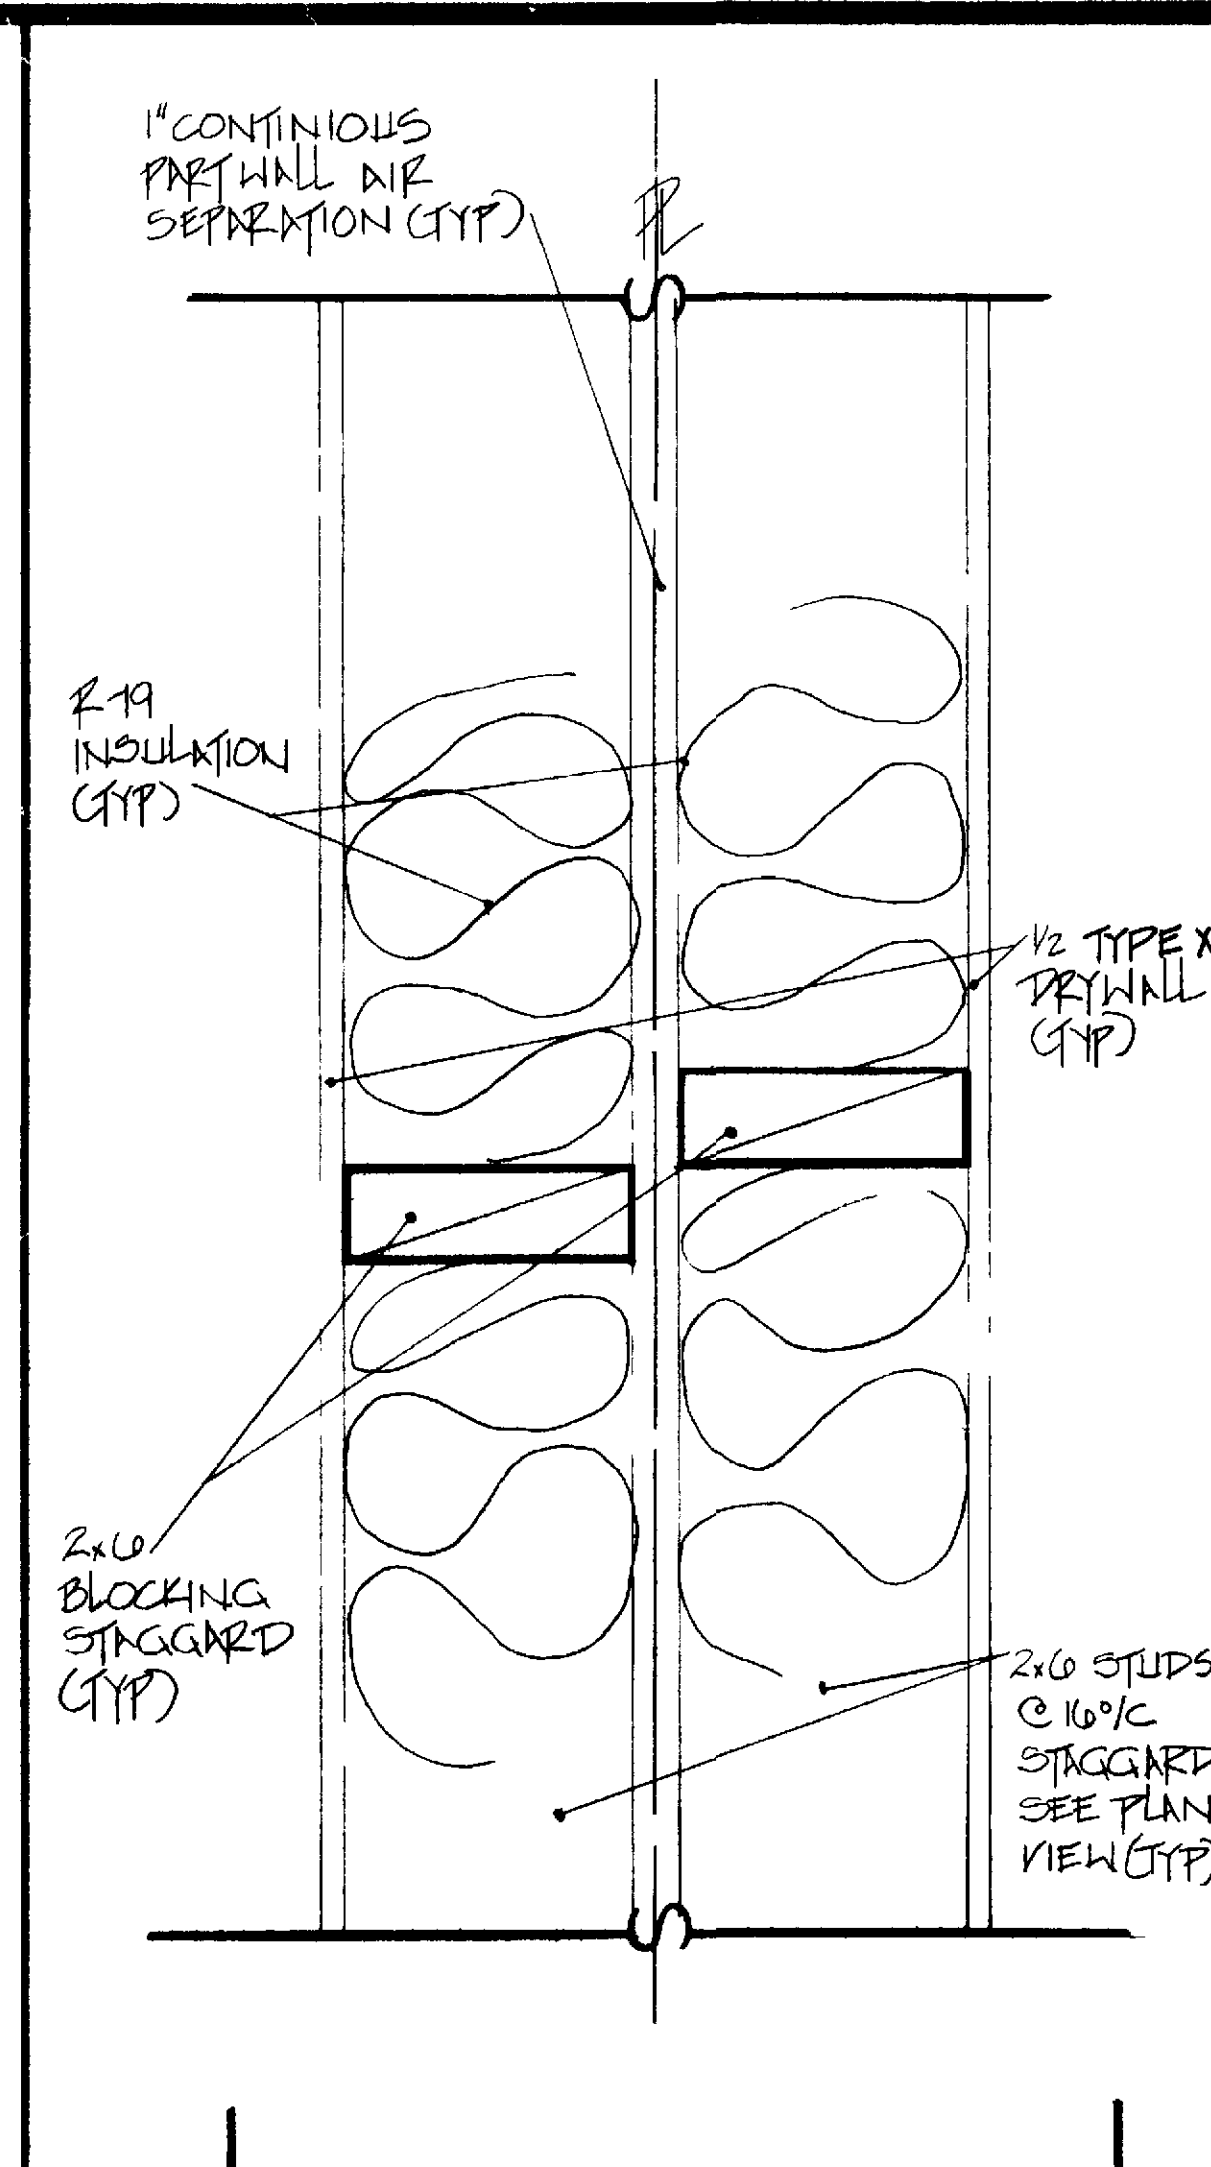


DETAIL SCALE 3/8" = 1'-0"

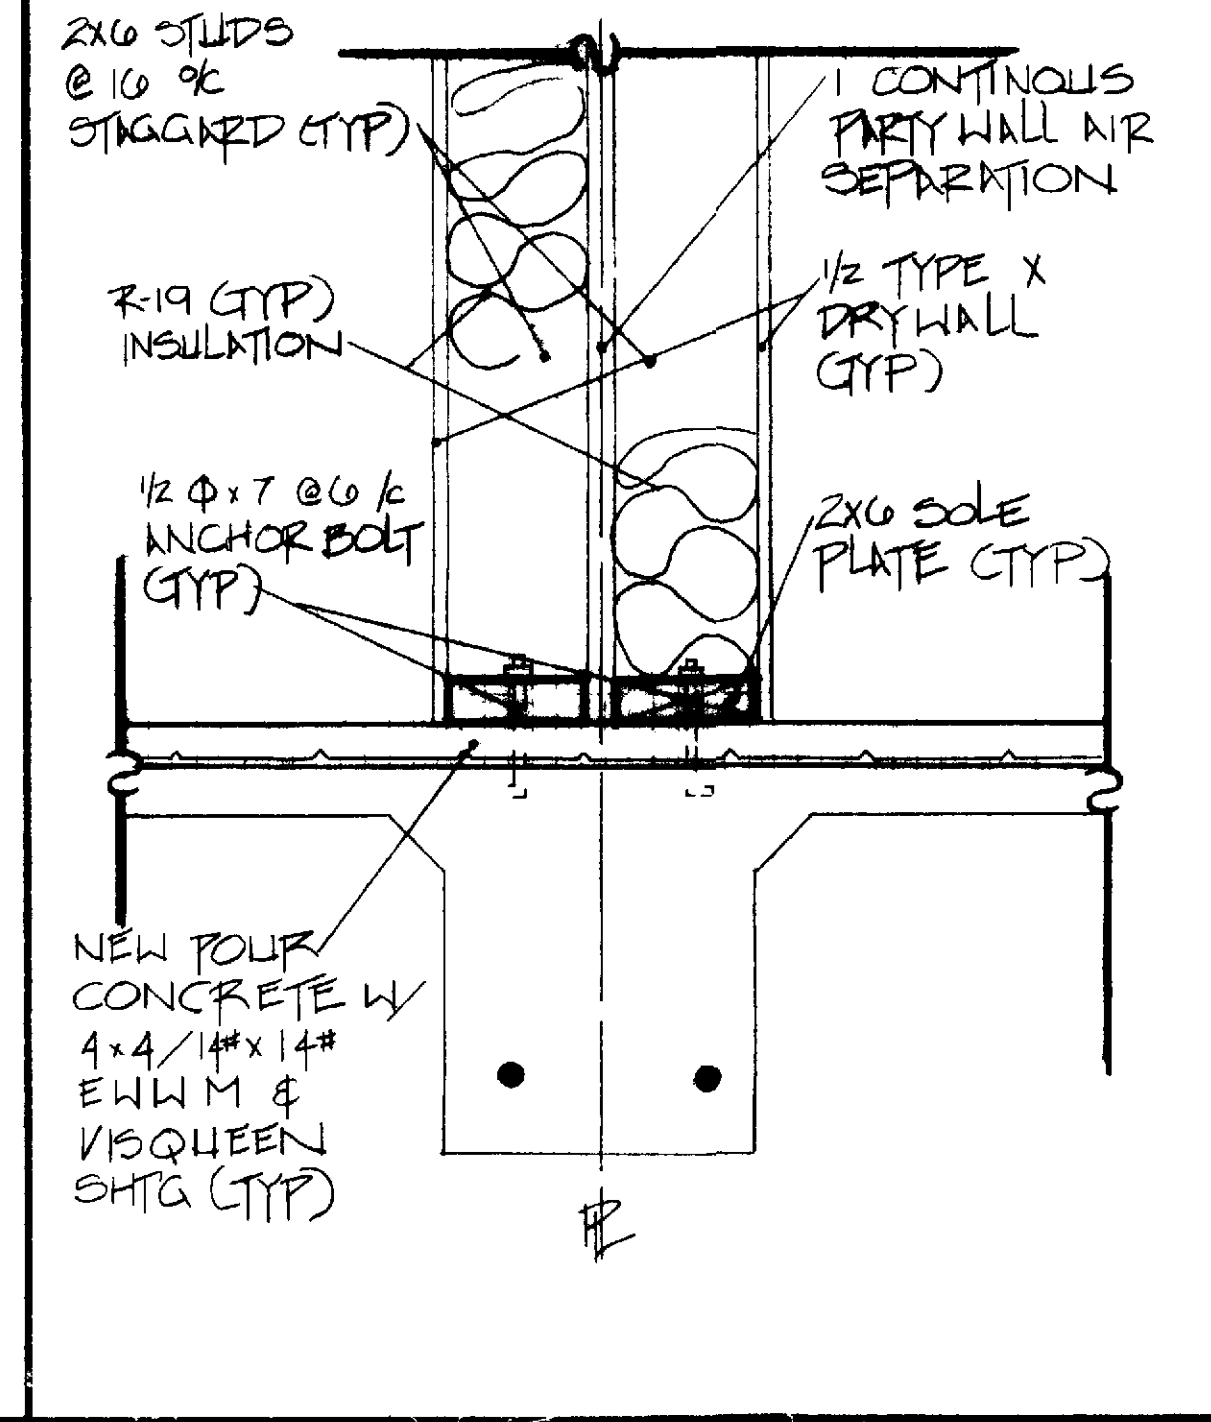


DETAIL SCALE 1/2" = 1'-0"

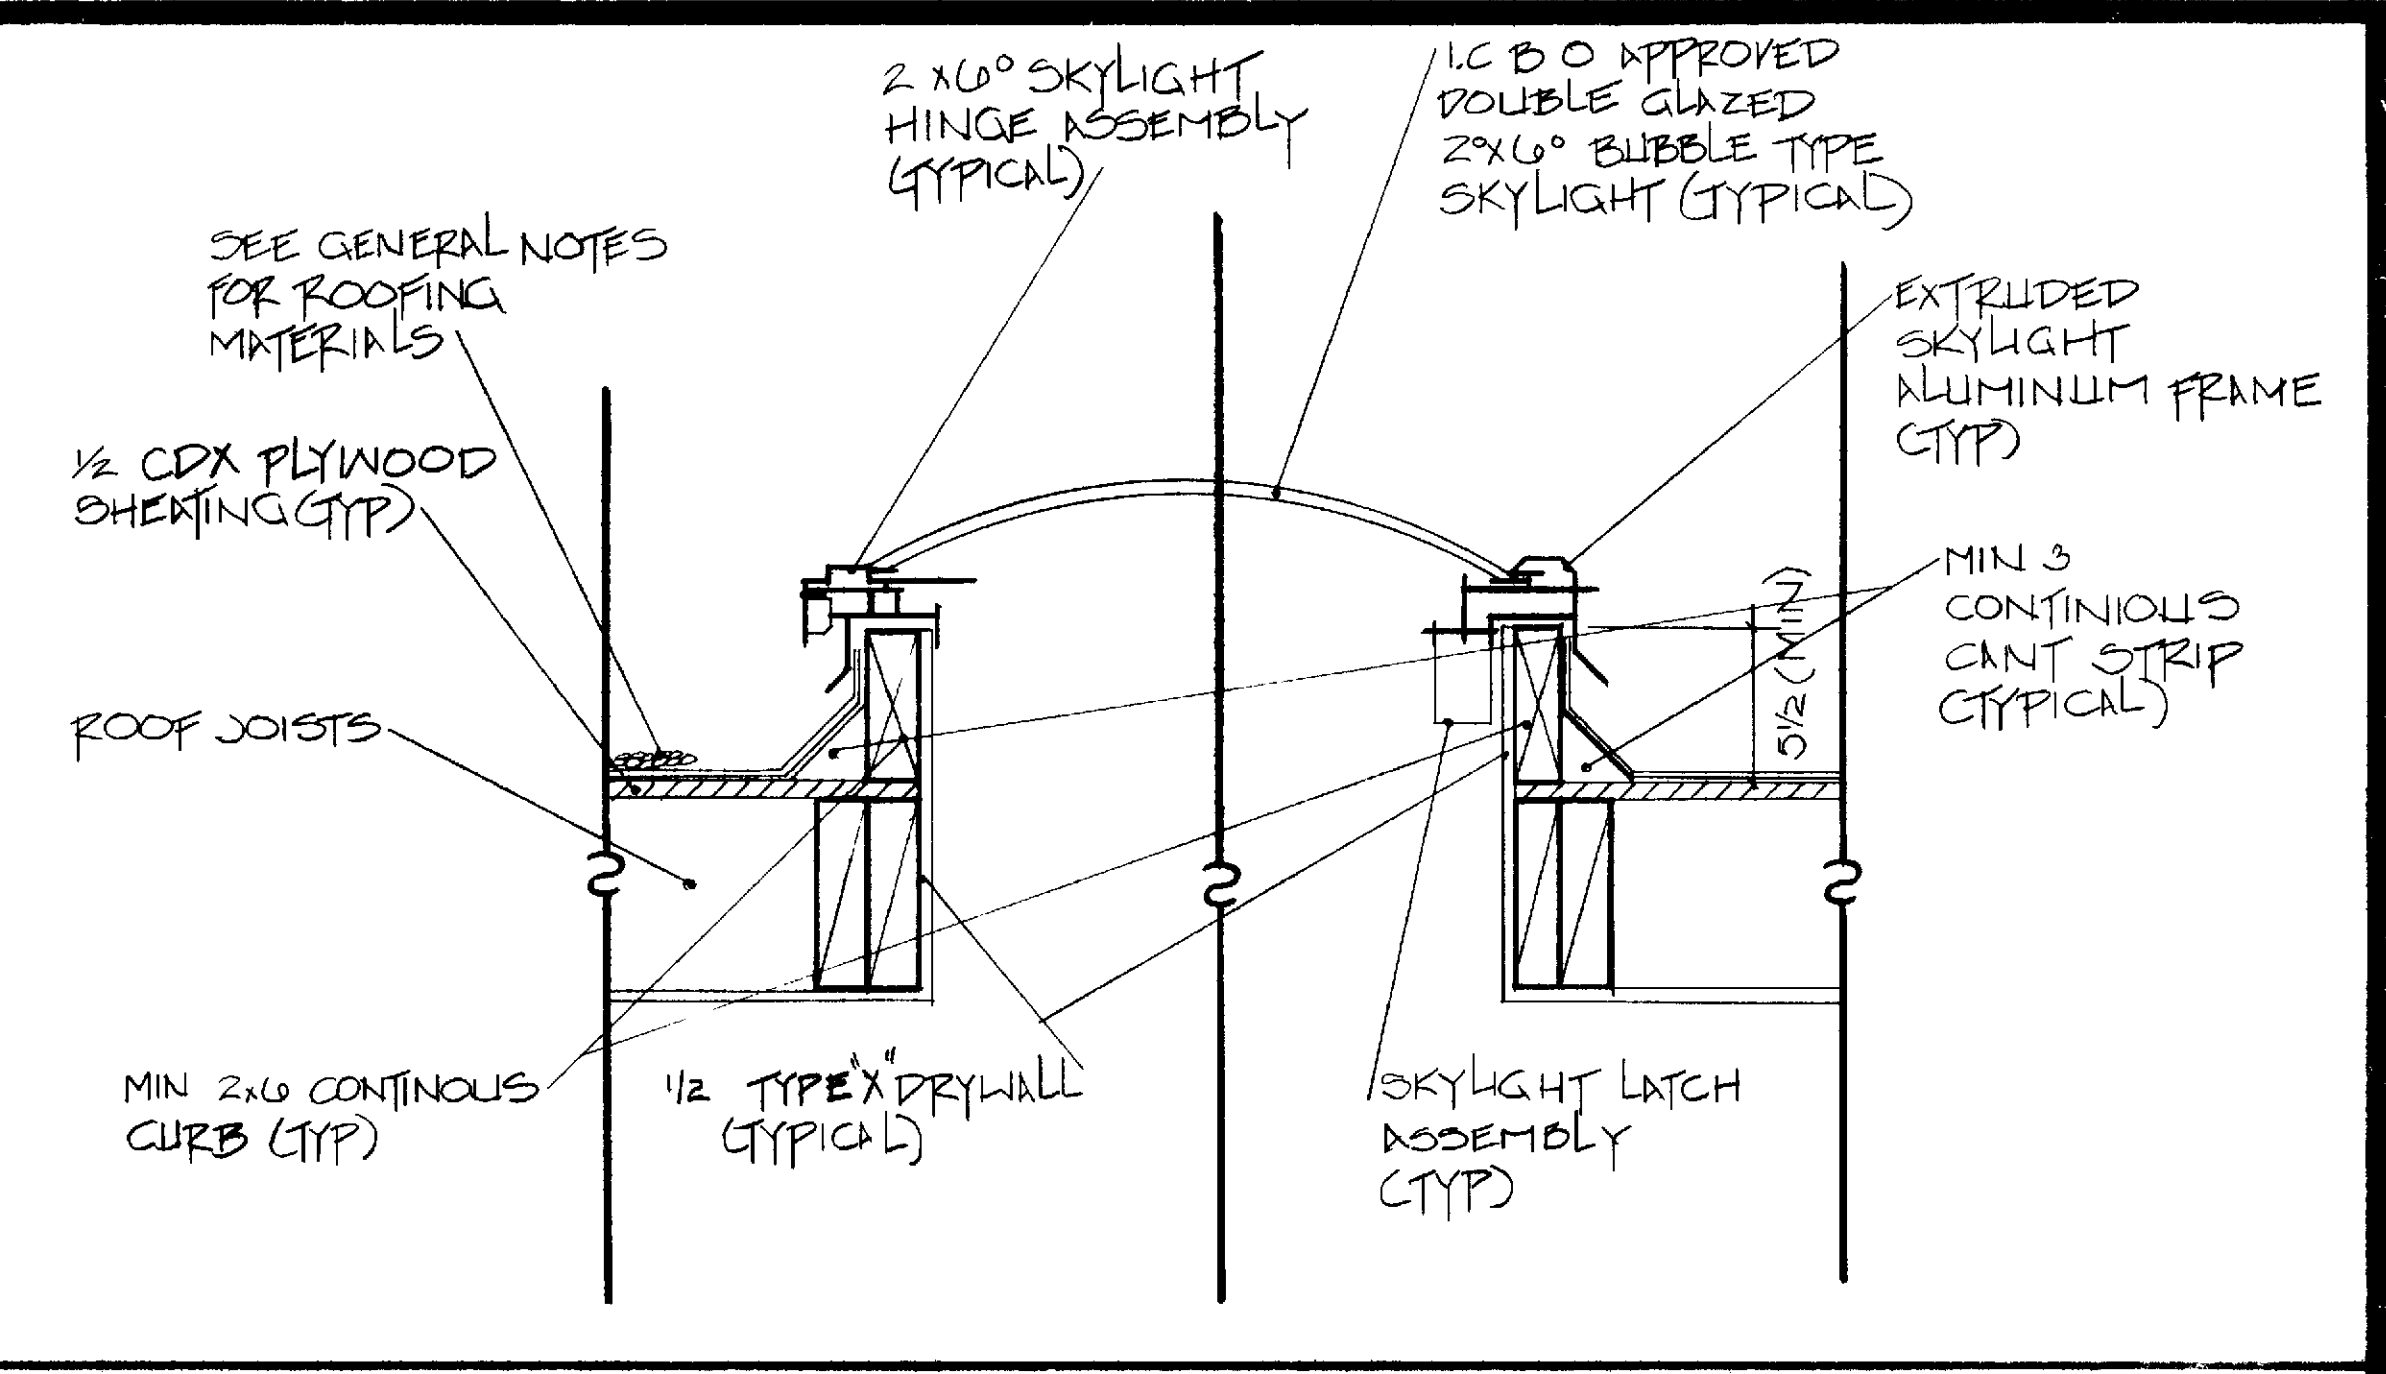


DETAIL SCALE 1-1/2" = 1'-0"

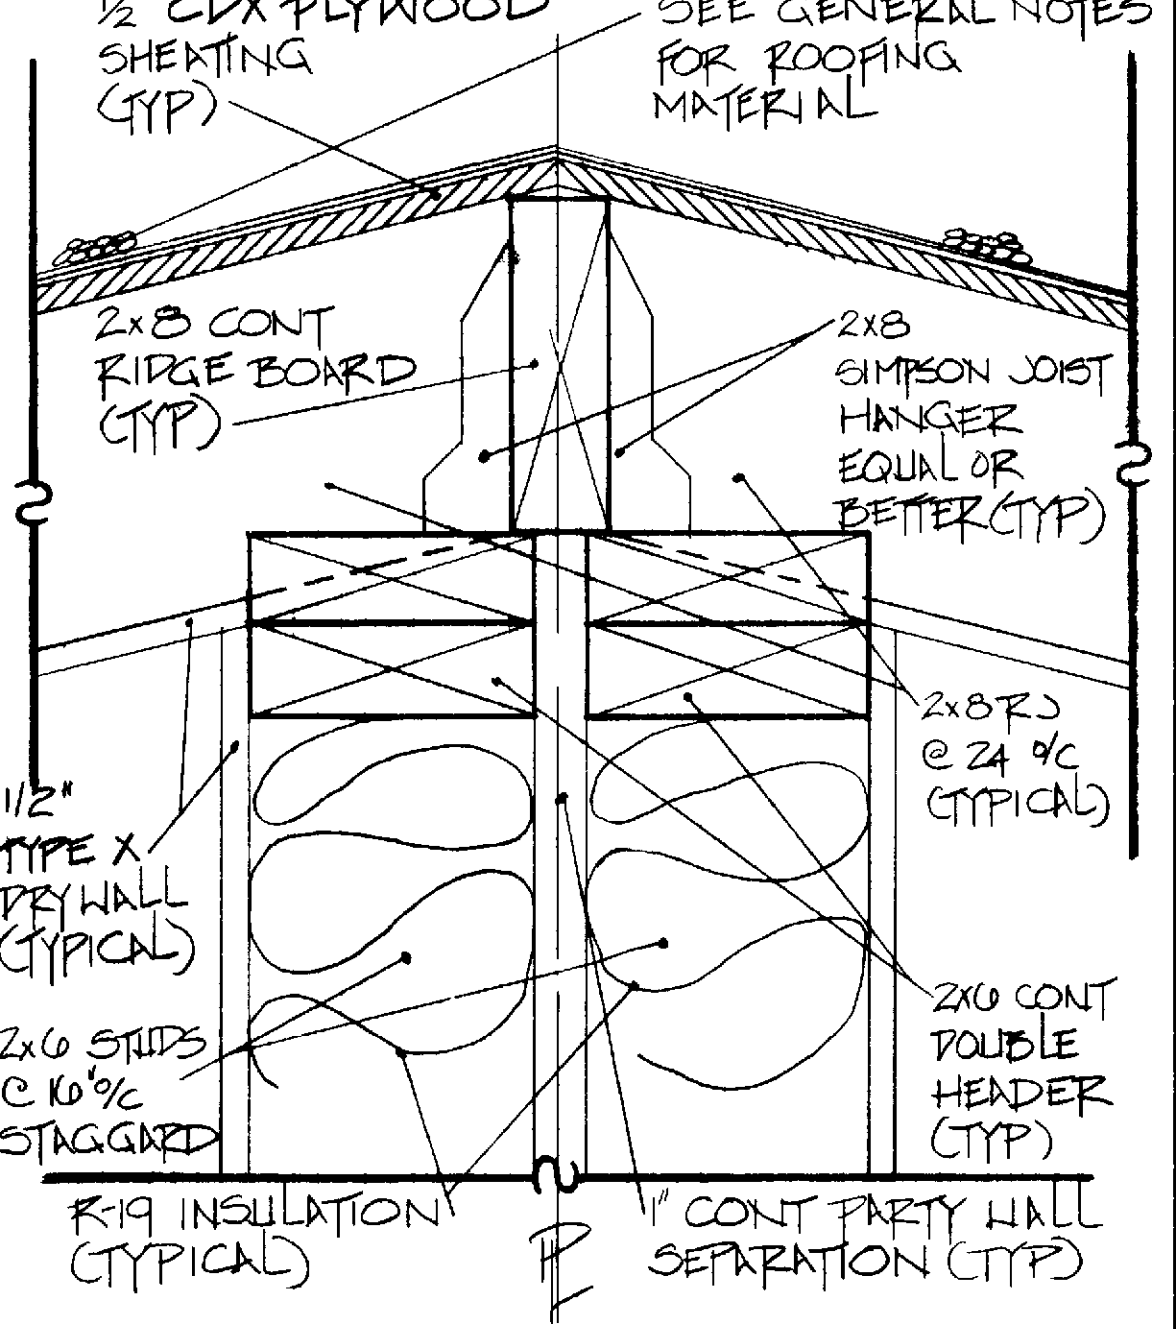


DETAIL SCALE 3/8" = 1'-0"

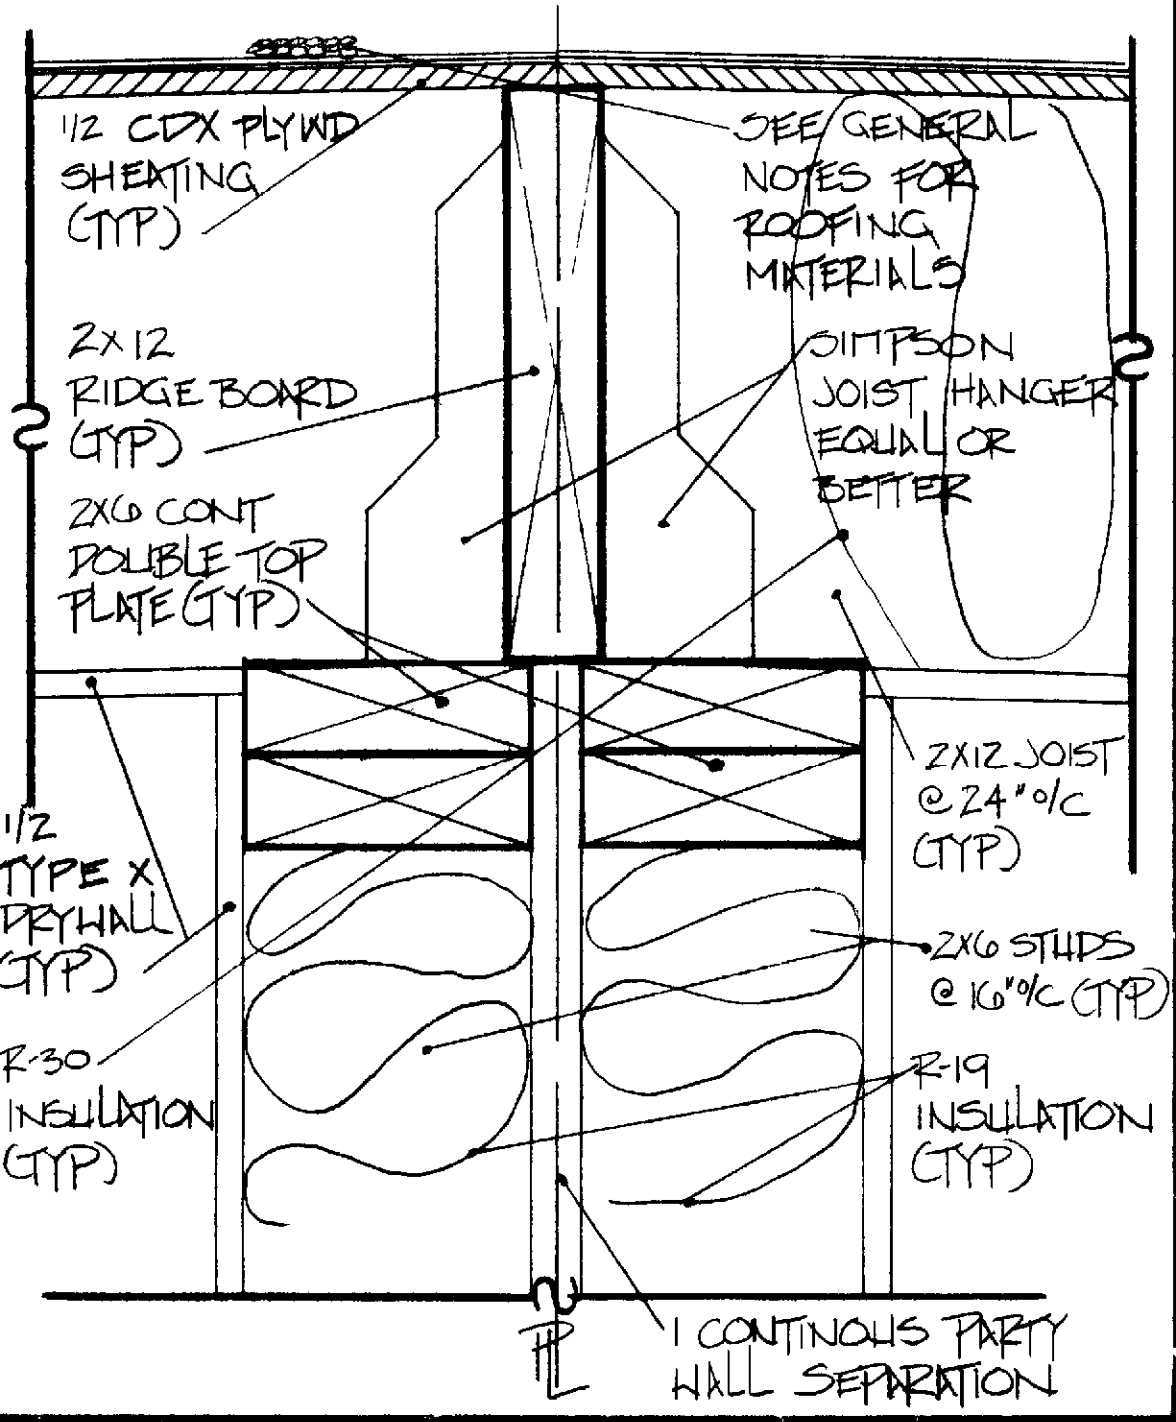

DETAIL SCALE 1-1/2" = 1'-0"

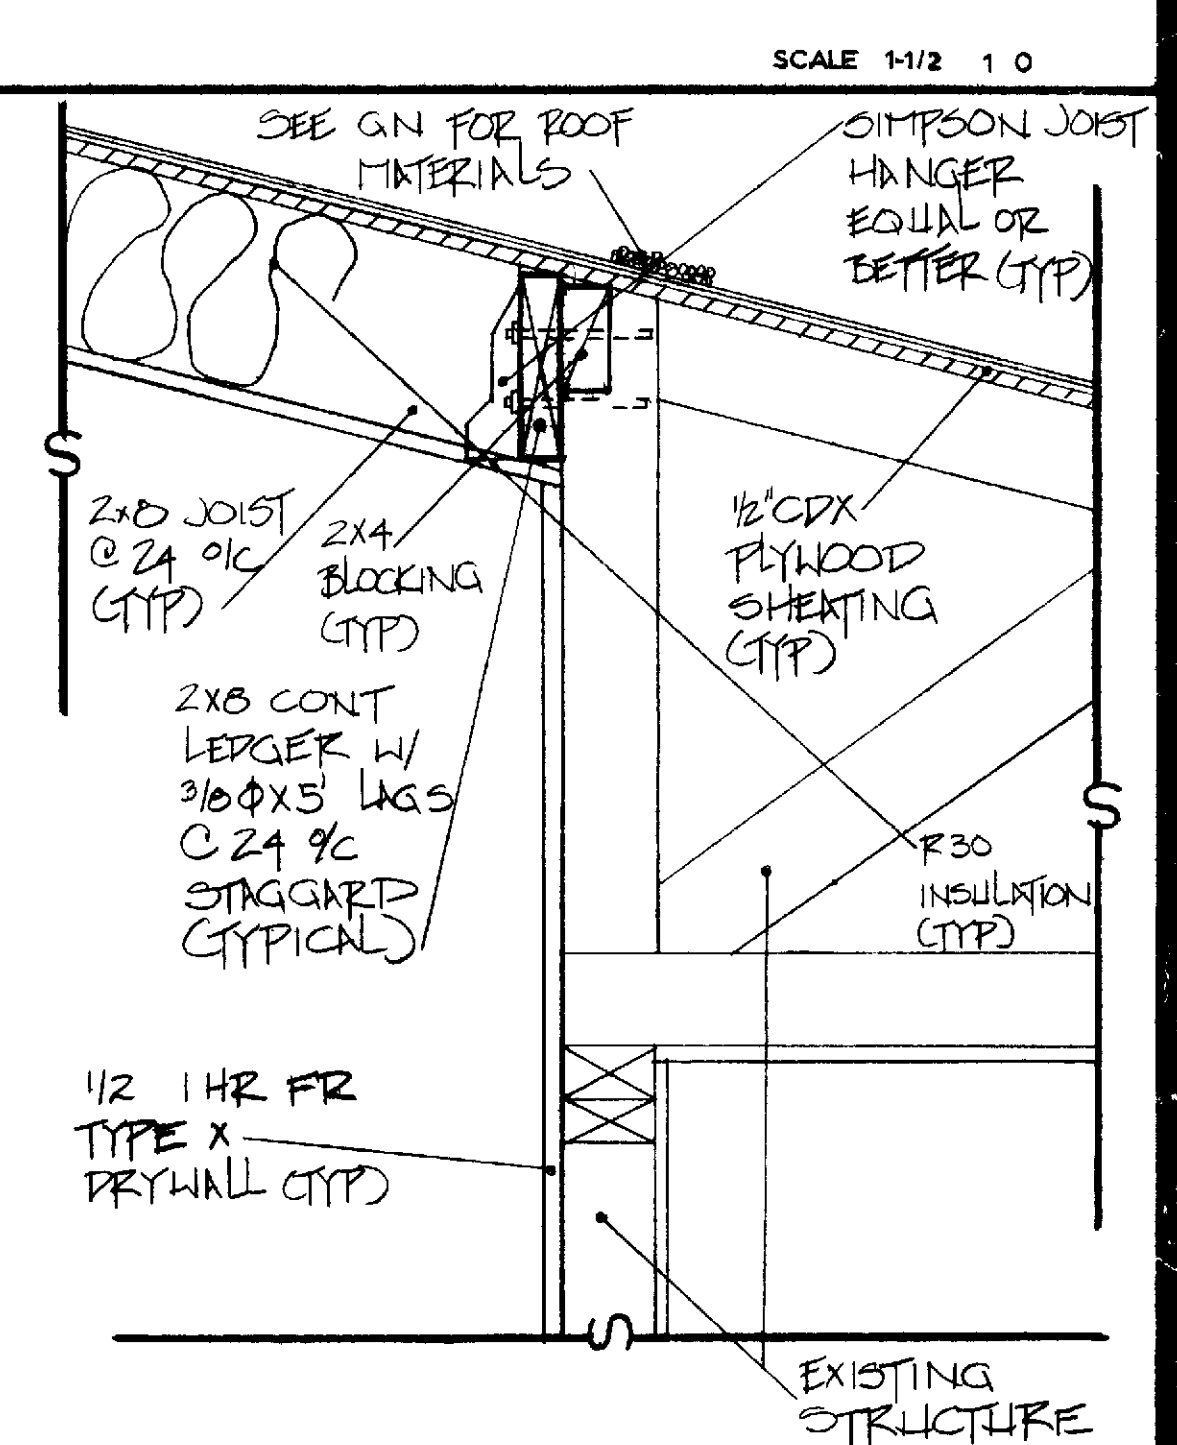

DETAIL SCALE 1/2" = 1'-0"

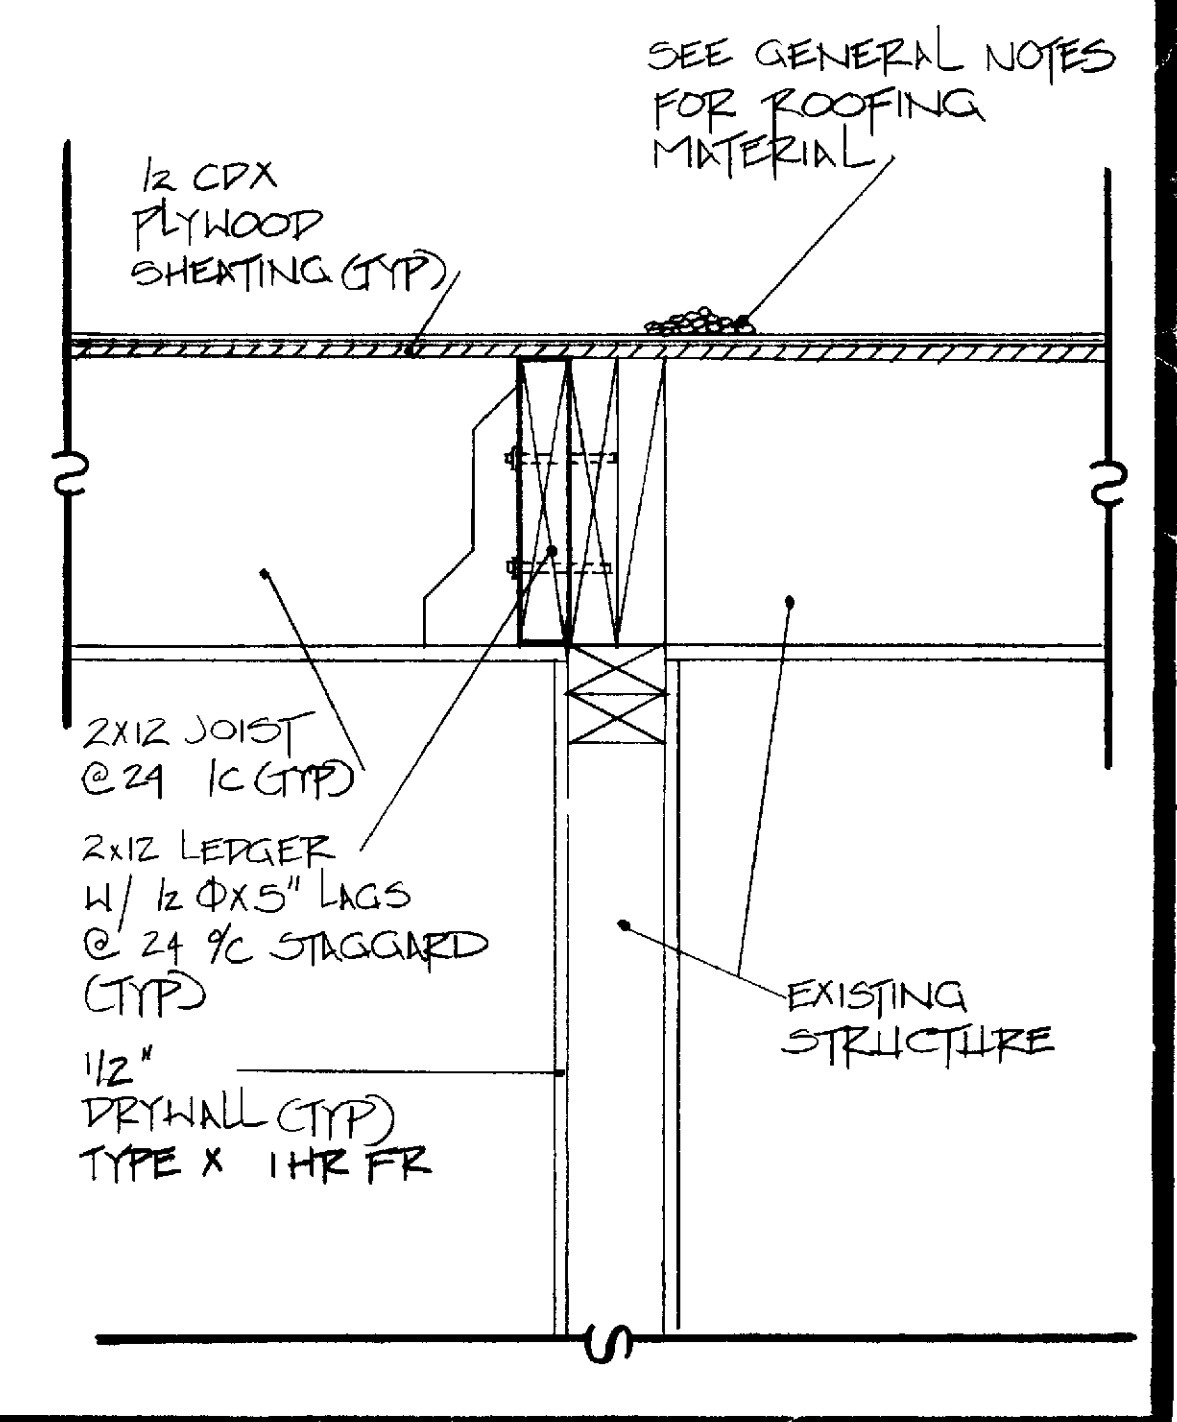

DETAIL SCALE 1-1/2" = 1'-0"